


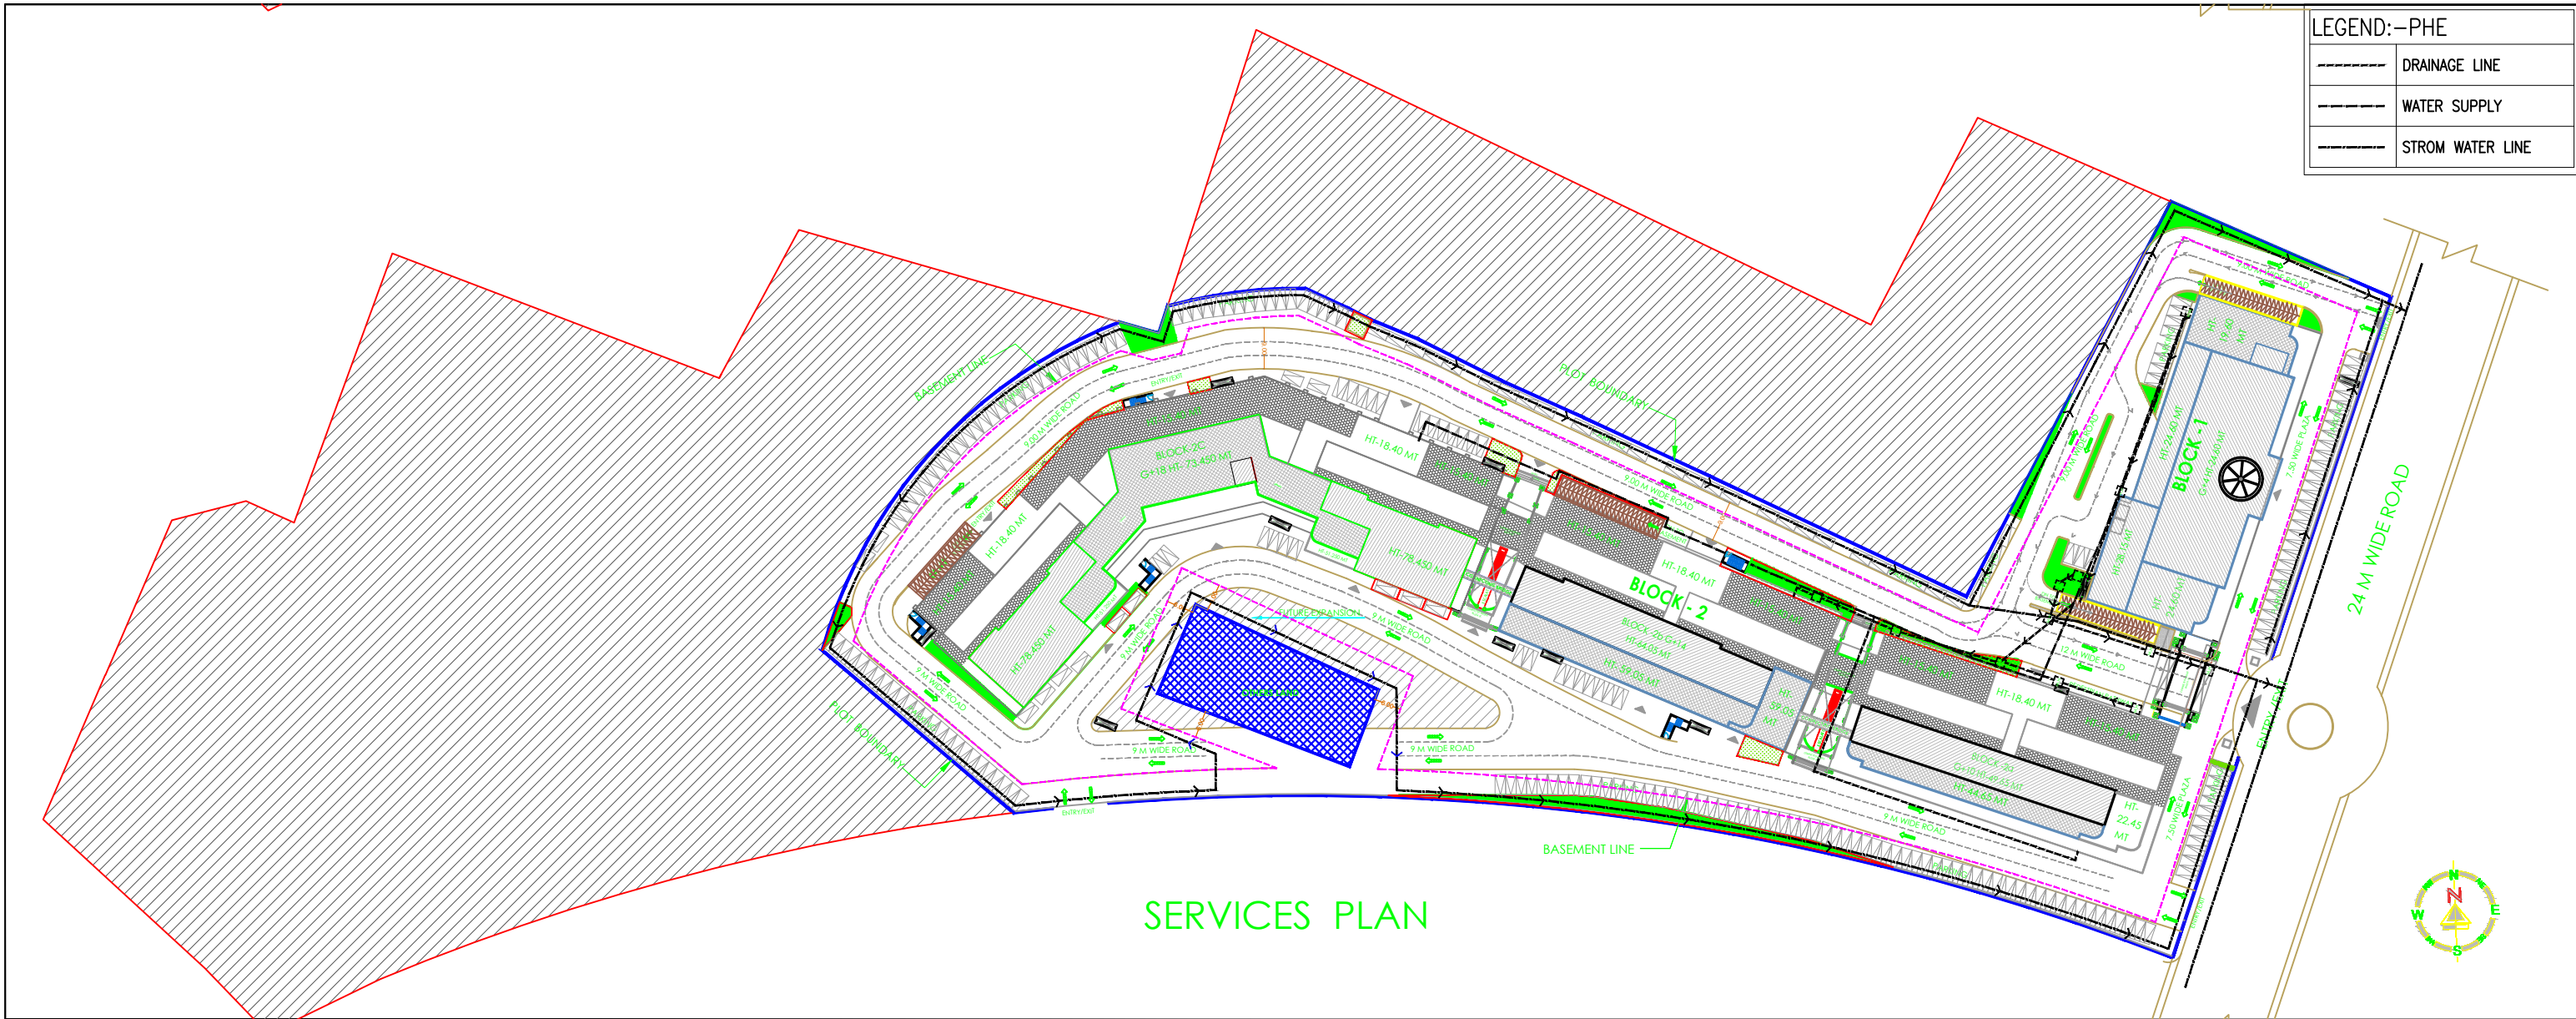


LEGEND: -PHE

	DRAINAGE LINE
	WATER SUPPLY
	STROM WATER LINE



SERVICES PLAN