
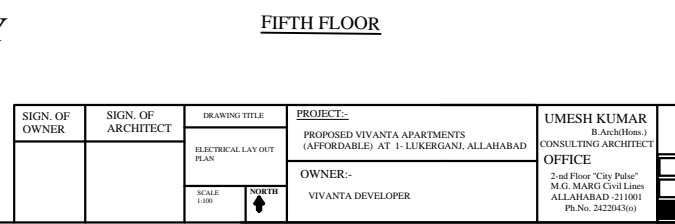
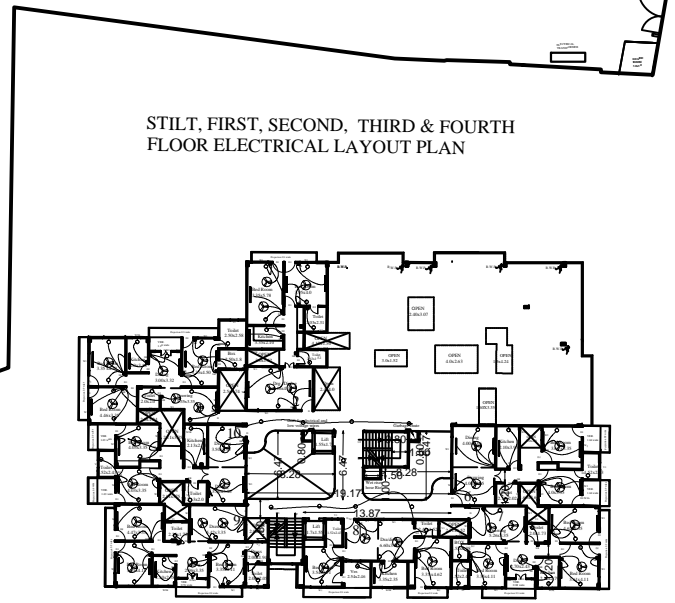
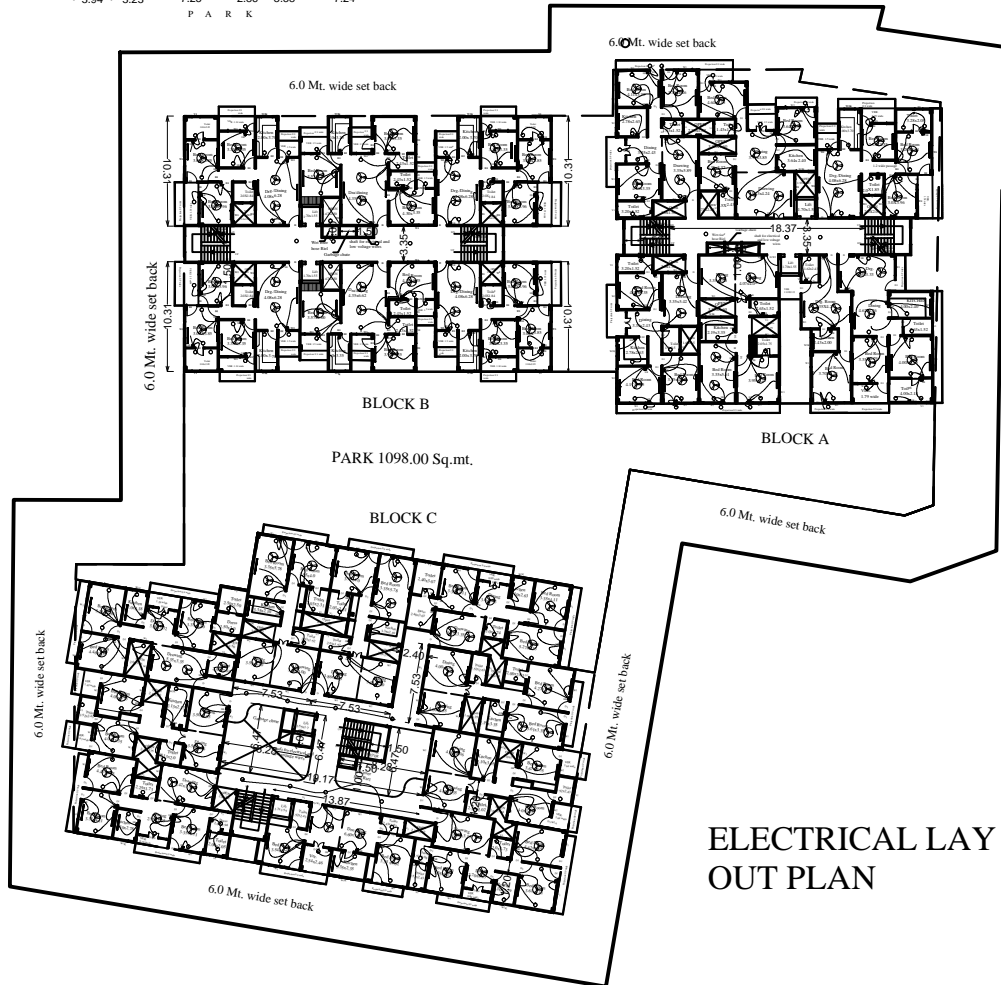


GRID LINE PLAN

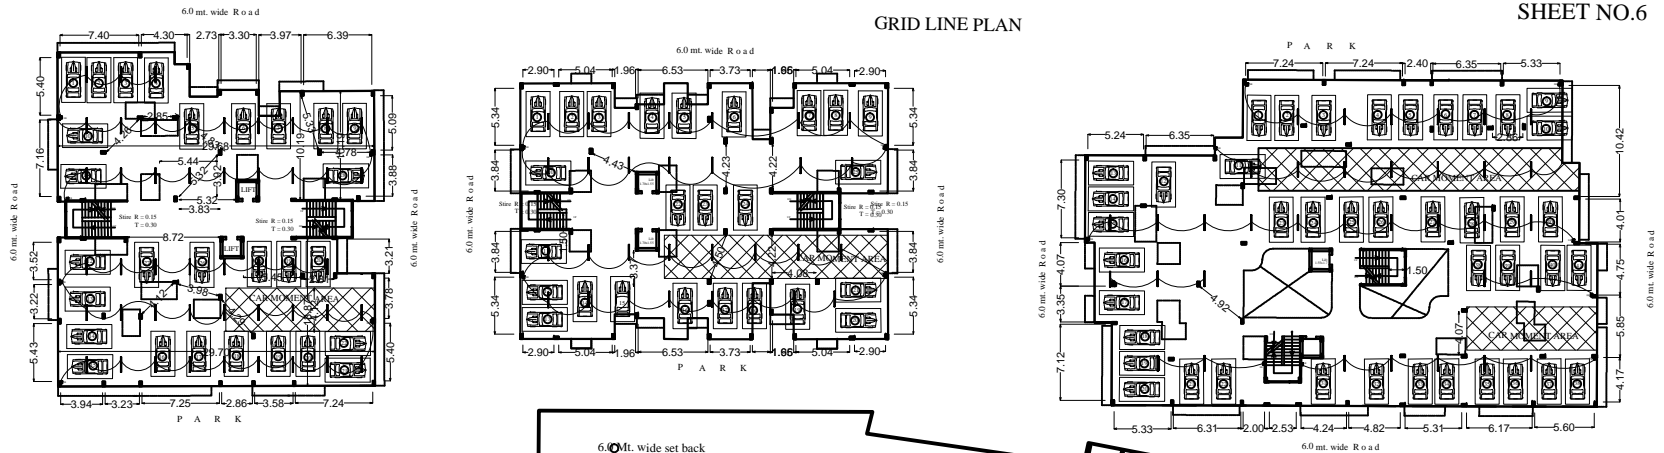

ELECTRICAL LAY OUT PLAN

SIGN. OF OWNER	SIGN. OF ARCHITECT	DRAWING TITLE	PROJECT:-	UMESH KUMAR B.Arch(Hons.) CONSULTING ARCHITECT OFFICE
		ELECTRICAL LAY OUT PLAN	PROPOSED VIVANTA APARTMENTS (AFFORDABLE) AT 1-LUKERGANI, ALLAHABAD	
SCALE 1:100		NORTH	OWNER:-	2nd Floor "City Pulse" M.C. MARG Civil Lines ALLAHABAD - 211001 Ph.No. 2422043(o)
			VIVANTA DEVELOPER	