


PLOT BH - 301 TO BH - 329

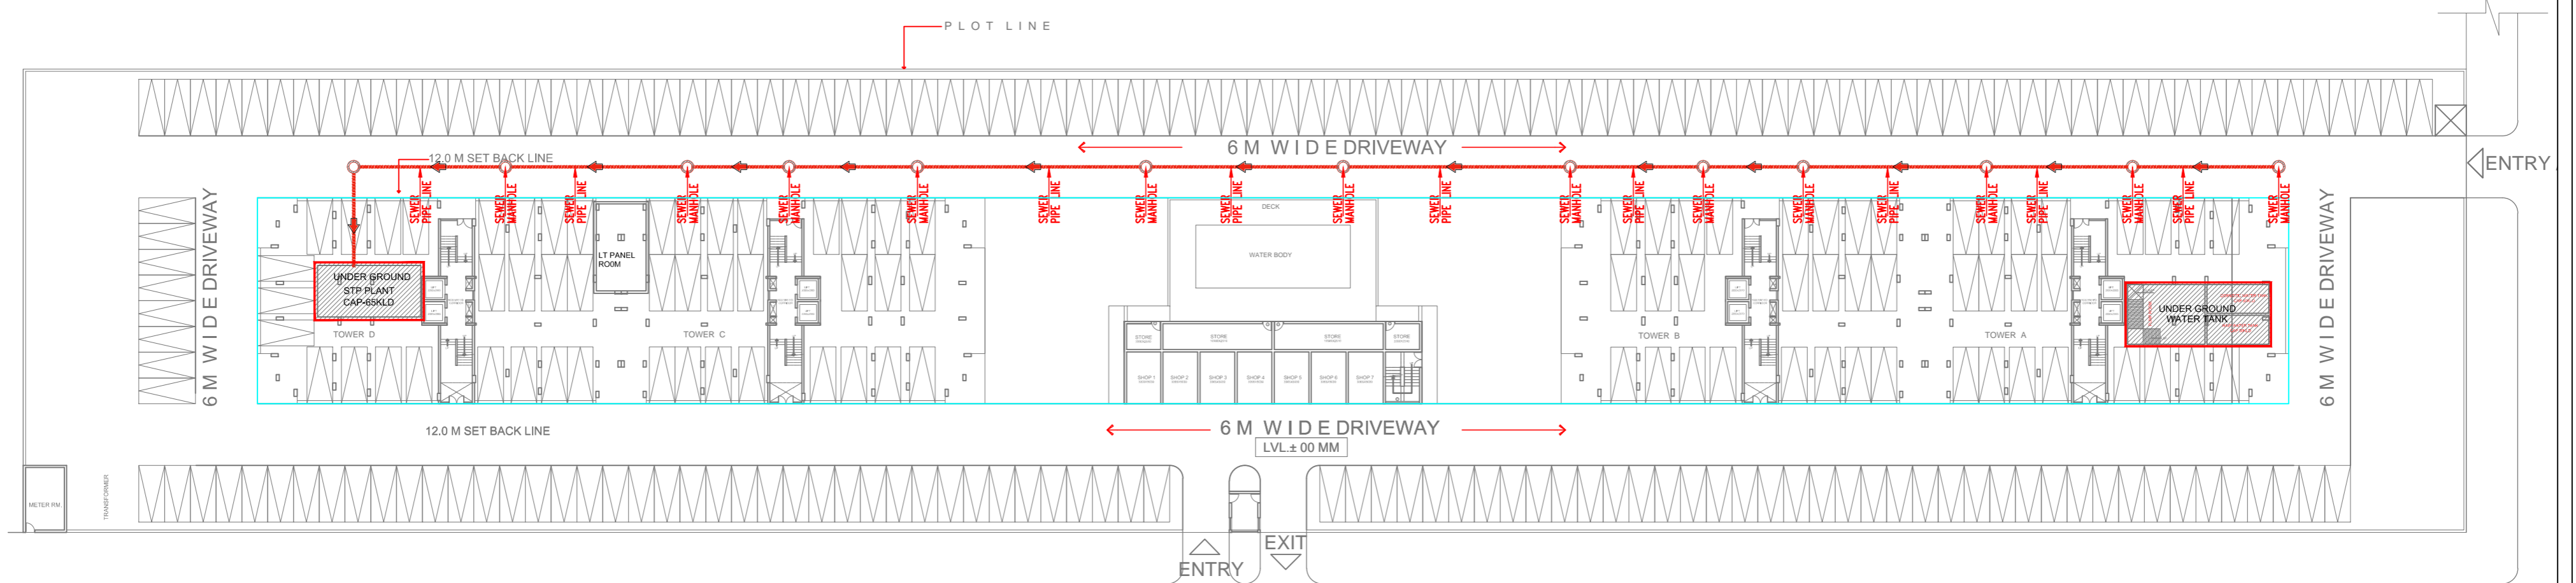

SEWER LINE

LEGEND:-	
SL NO.	DESCRIPTION
1	SEWER LINE
2	STORM WATER LINE
3	MH STORM MANHOLE
4	MH SEWER MANHOLE

LEGEND:-	
SL NO.	DESCRIPTION
5	DOMESTIC WATER LINE
6	FLUSHING WATER LINE
7	GARDEN HYDRANT RING
8	TUBE WELL LINE

REVISED SUBMISSION DRAWING	
PROJECT: PROPOSED GROUP HOUSING BUILDING PLAN OF PLOT NO. GH-A (GH-6 TO GH-13) AT INDUSTRIAL AREA TALANAGARI, HOUSING SECTOR, ALIGARH, U.P.	
CLIENT: OZONE PROMOTERS PVT. LTD. B-2/16, MOHAN COOPERATIVE INDL. ESTATE, BEHIND BADARPUR METRO STATION, NEW DELHI - 110044.	
SHEET TITLE: SERVICE PLAN SEWER LINE	
DATE:	DRG.NO: SD-100
SCALE: 1:350	NORTH:
ARCHITECTS: SPACE DESIGN GROUP W-139, FF, Greater Kailash- I, New Delhi 48 PHONE :011-29240732, 41631265, 29233752 email : spacedesigngroup@rediffmail.com	