


**ARAZI SANKHYA 832**

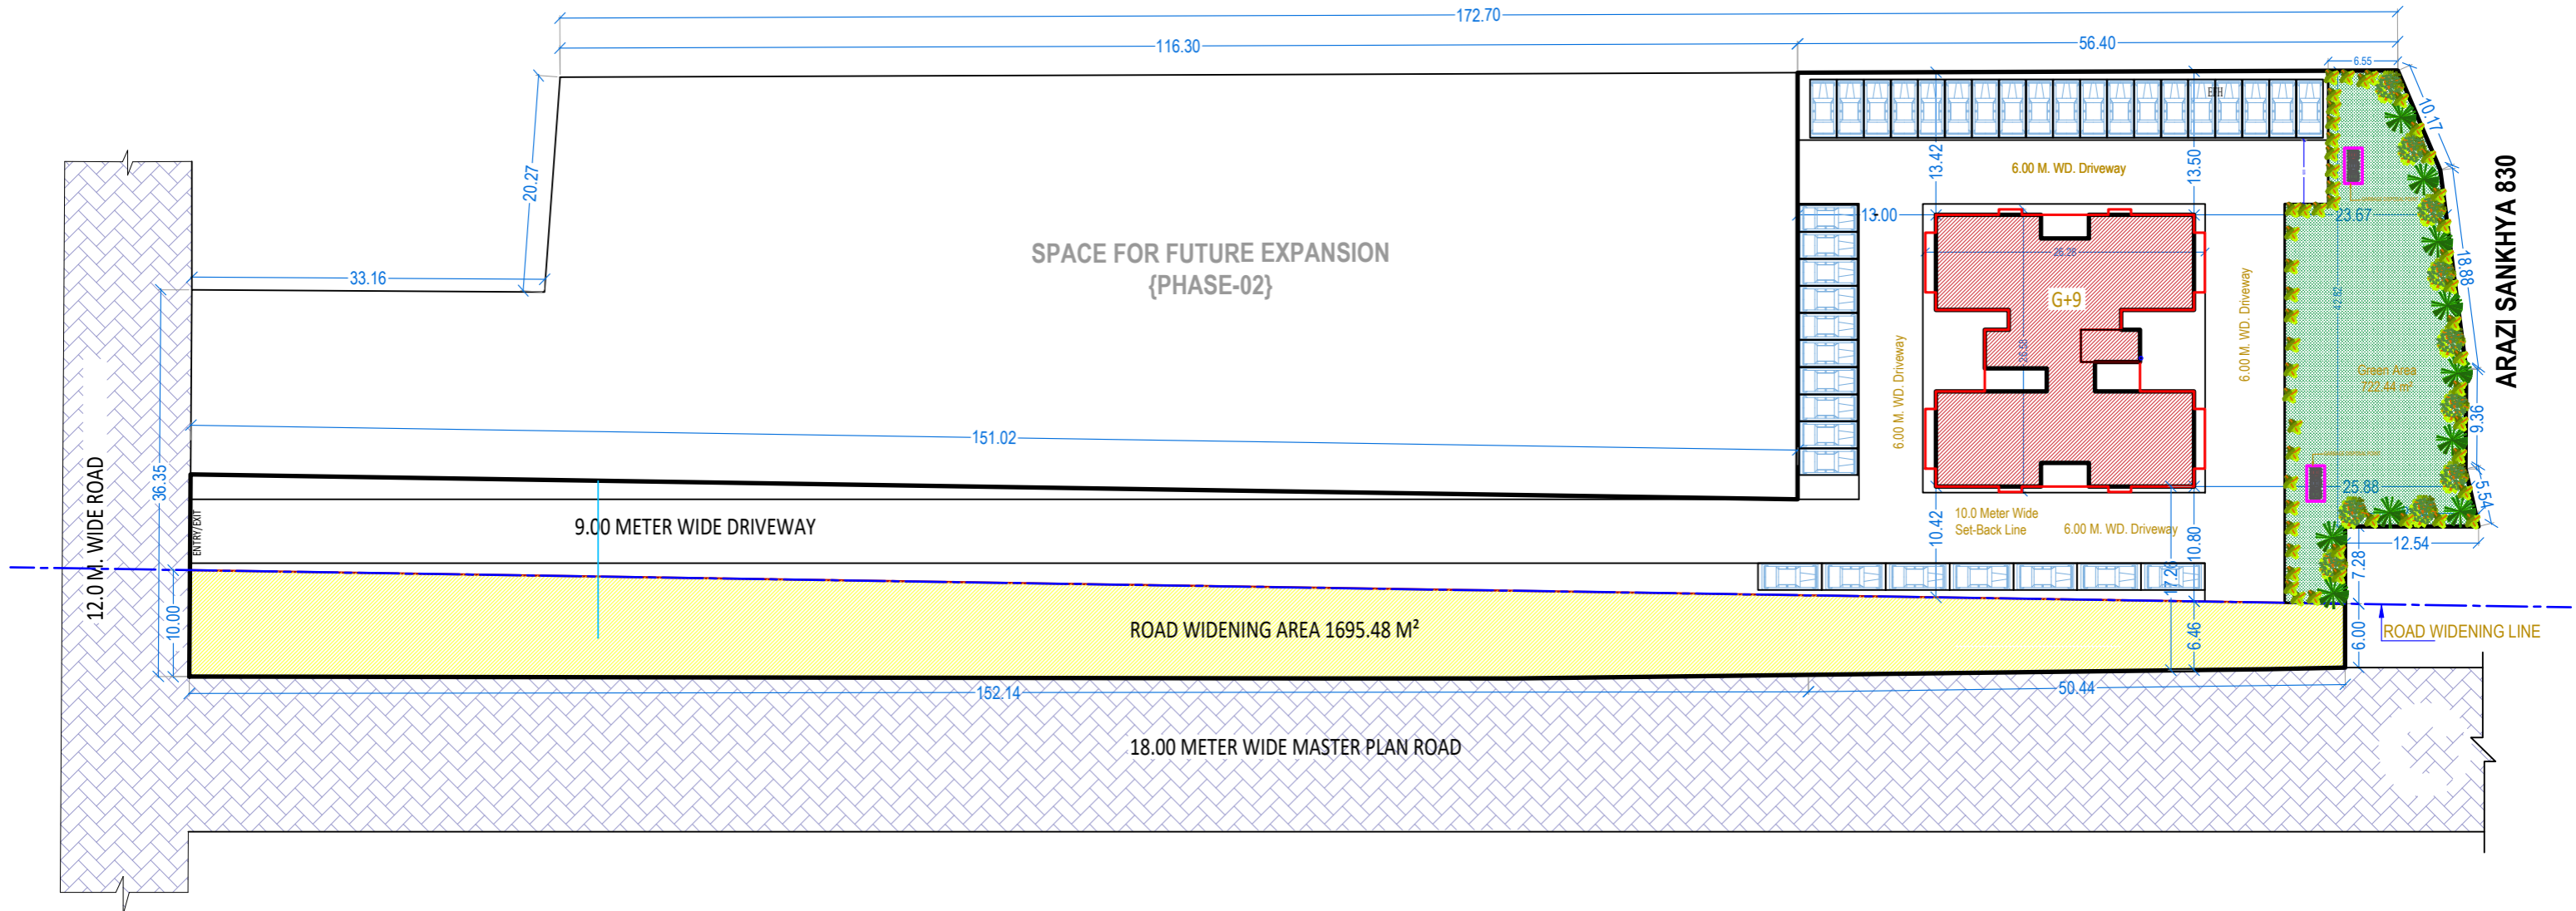

**LANDSCAPING PLAN**

PROJECT  
**PROPOSED GROUP HOUSING**  
 {PHASE-01}  
 FOR  
**GANDHI SAHKARI AWAS SAMITI Ltd.**  
 AT  
 VILLAGE- GANESHPUR, PARGANA - SHIVPUR,  
 VARANASI, UTTAR PRADESH


DATE  
 NOVEMBER - 2024

DRAWN BY  
 SANDEEP

DRG. TITLE  
 GARBAGE DISPOSAL PLAN

DRG. NO.

NORTH




ARCHITECT **PUNIT SRIVASTAV**





**PUNIT SRIVASTAV**  
**VASTULIPI**  
 ARCHITECTS, DESIGNERS & PLANNERS  
 vastulipi@gmail.com, 07800396999  
 www.vastulipi.com
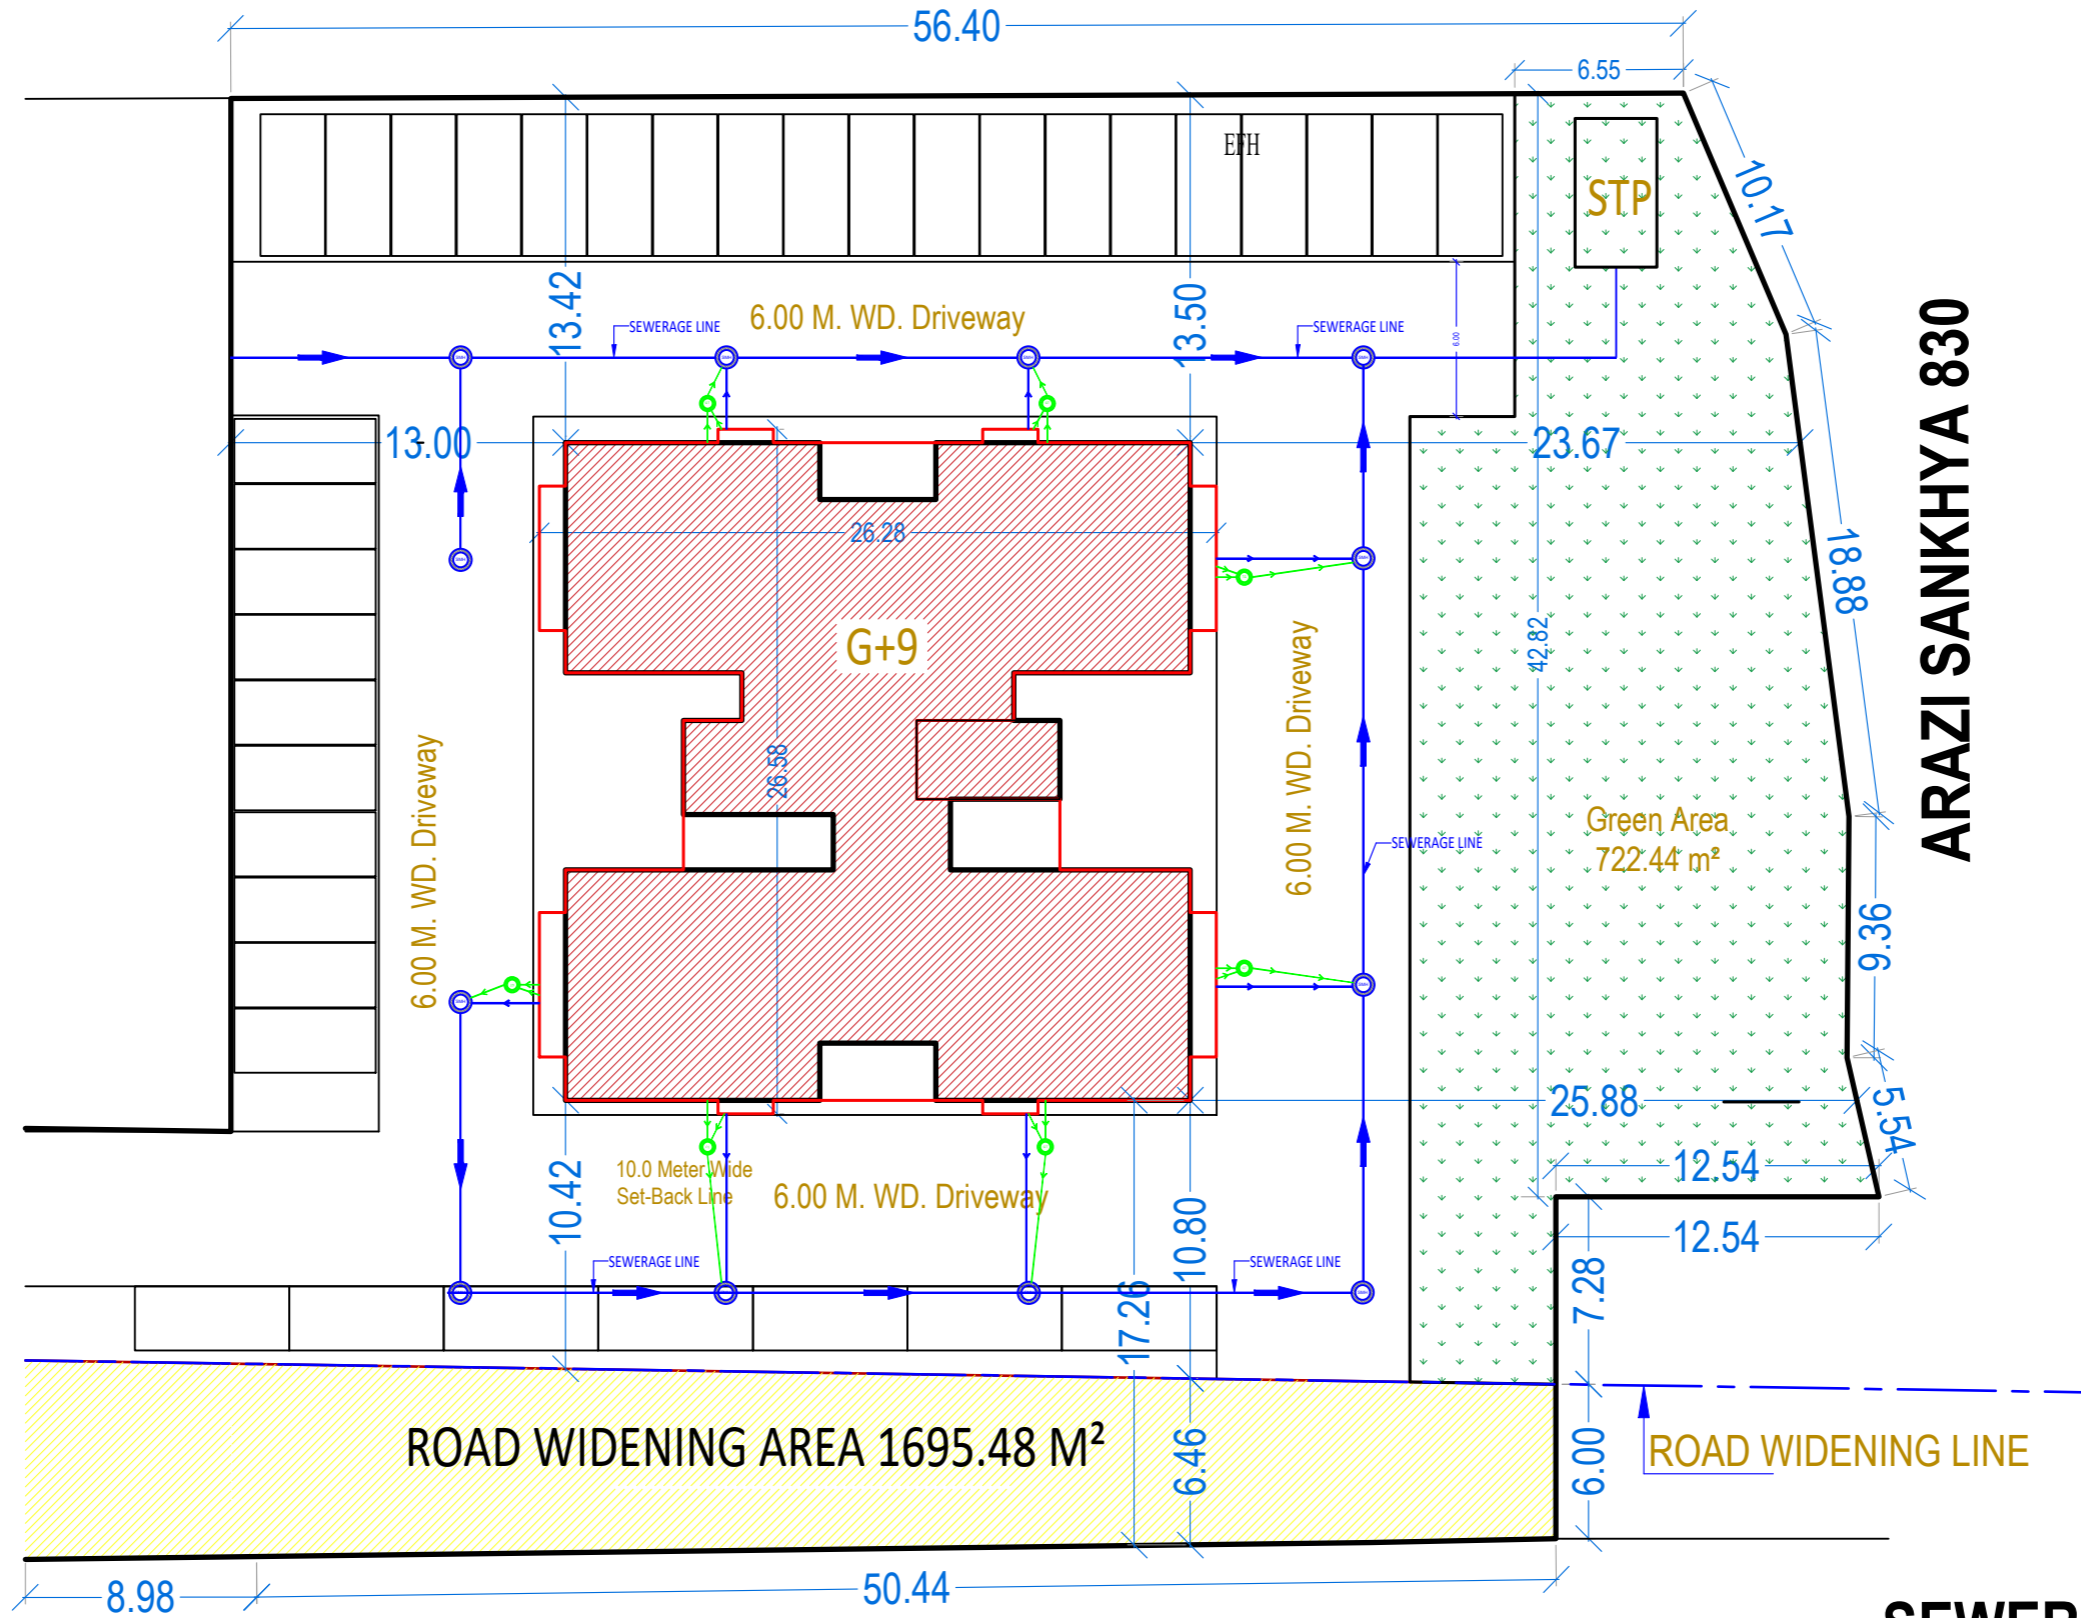
# ARAZI SANKHYA 832




## SEWERAGE LAYOUT PLAN

PROJECT  
**PROPOSED GROUP HOUSING**  
 {PHASE-01}  
 FOR  
**GANDHI SAHKARI AWAS SAMITI Ltd.**  
 AT  
 VILLAGE- GANESHPUR, PARGANA - SHIVPUR,  
 VARANASI, UTTAR PRADESH

DATE	NOVEMBER - 2024	DRG. TITLE		ARCHITECT	PUNIT SRIVASTAV
DRAWN BY	SANDEEP	DRG. NO.		 <b>PUNIT SRIVASTAV</b> <b>VASTULIPI</b> ARCHITECTS, DESIGNERS & PLANNERS vastulipi@gmail.com, 07800396999 www.vastulipi.com	
		NORTH			

# ARAZI SANKHYA 832

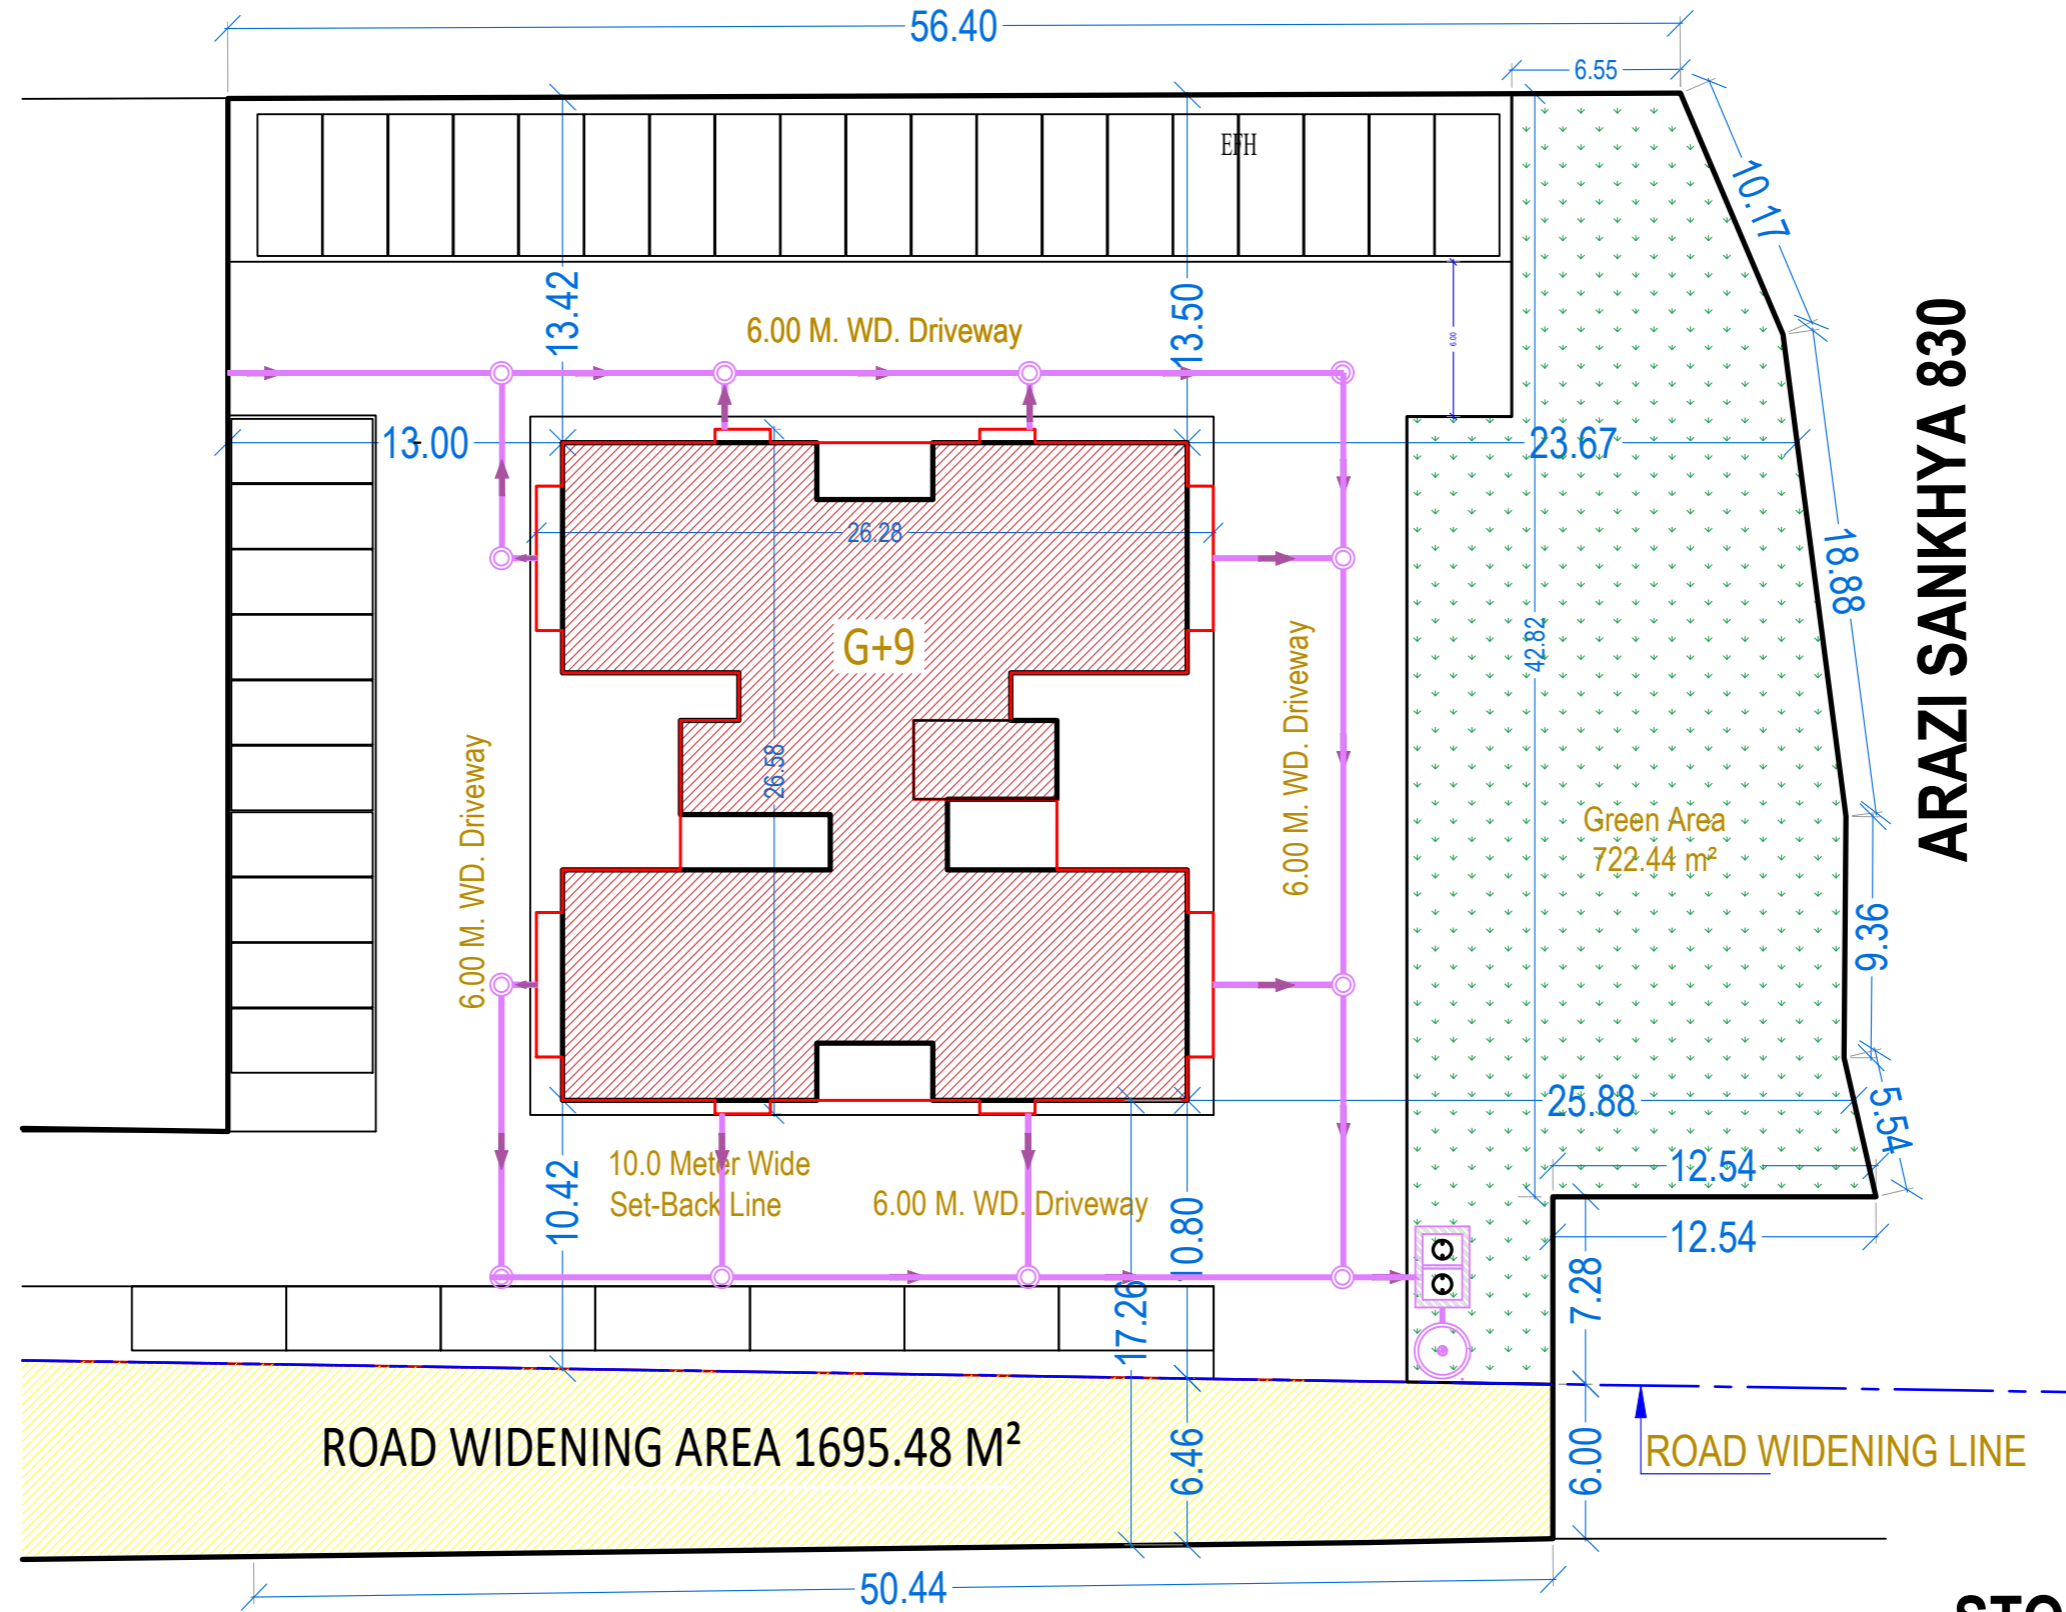

## STORMWATER LAYOUT

PROJECT  
**PROPOSED GROUP HOUSING**  
 {PHASE-01}  
 FOR  
**GANDHI SAHKARI AWAS SAMITI Ltd.**  
 AT  
 VILLAGE- GANESHPUR, PARGANA - SHIVPUR,  
 VARANASI, UTTAR PRADESH

DATE  
 NOVEMBER - 2024  
 DRAWN BY  
 SANDEEP

DRG. TITLE

DRG. NO.

NORTH




ARCHITECT PUNIT SRIVASTAV



ARCHITECTS, DESIGNERS & PLANNERS  
 vastulipi@gmail.com, 07800396999  
 www.vastulipi.com

# ARAZI SANKHYA 832

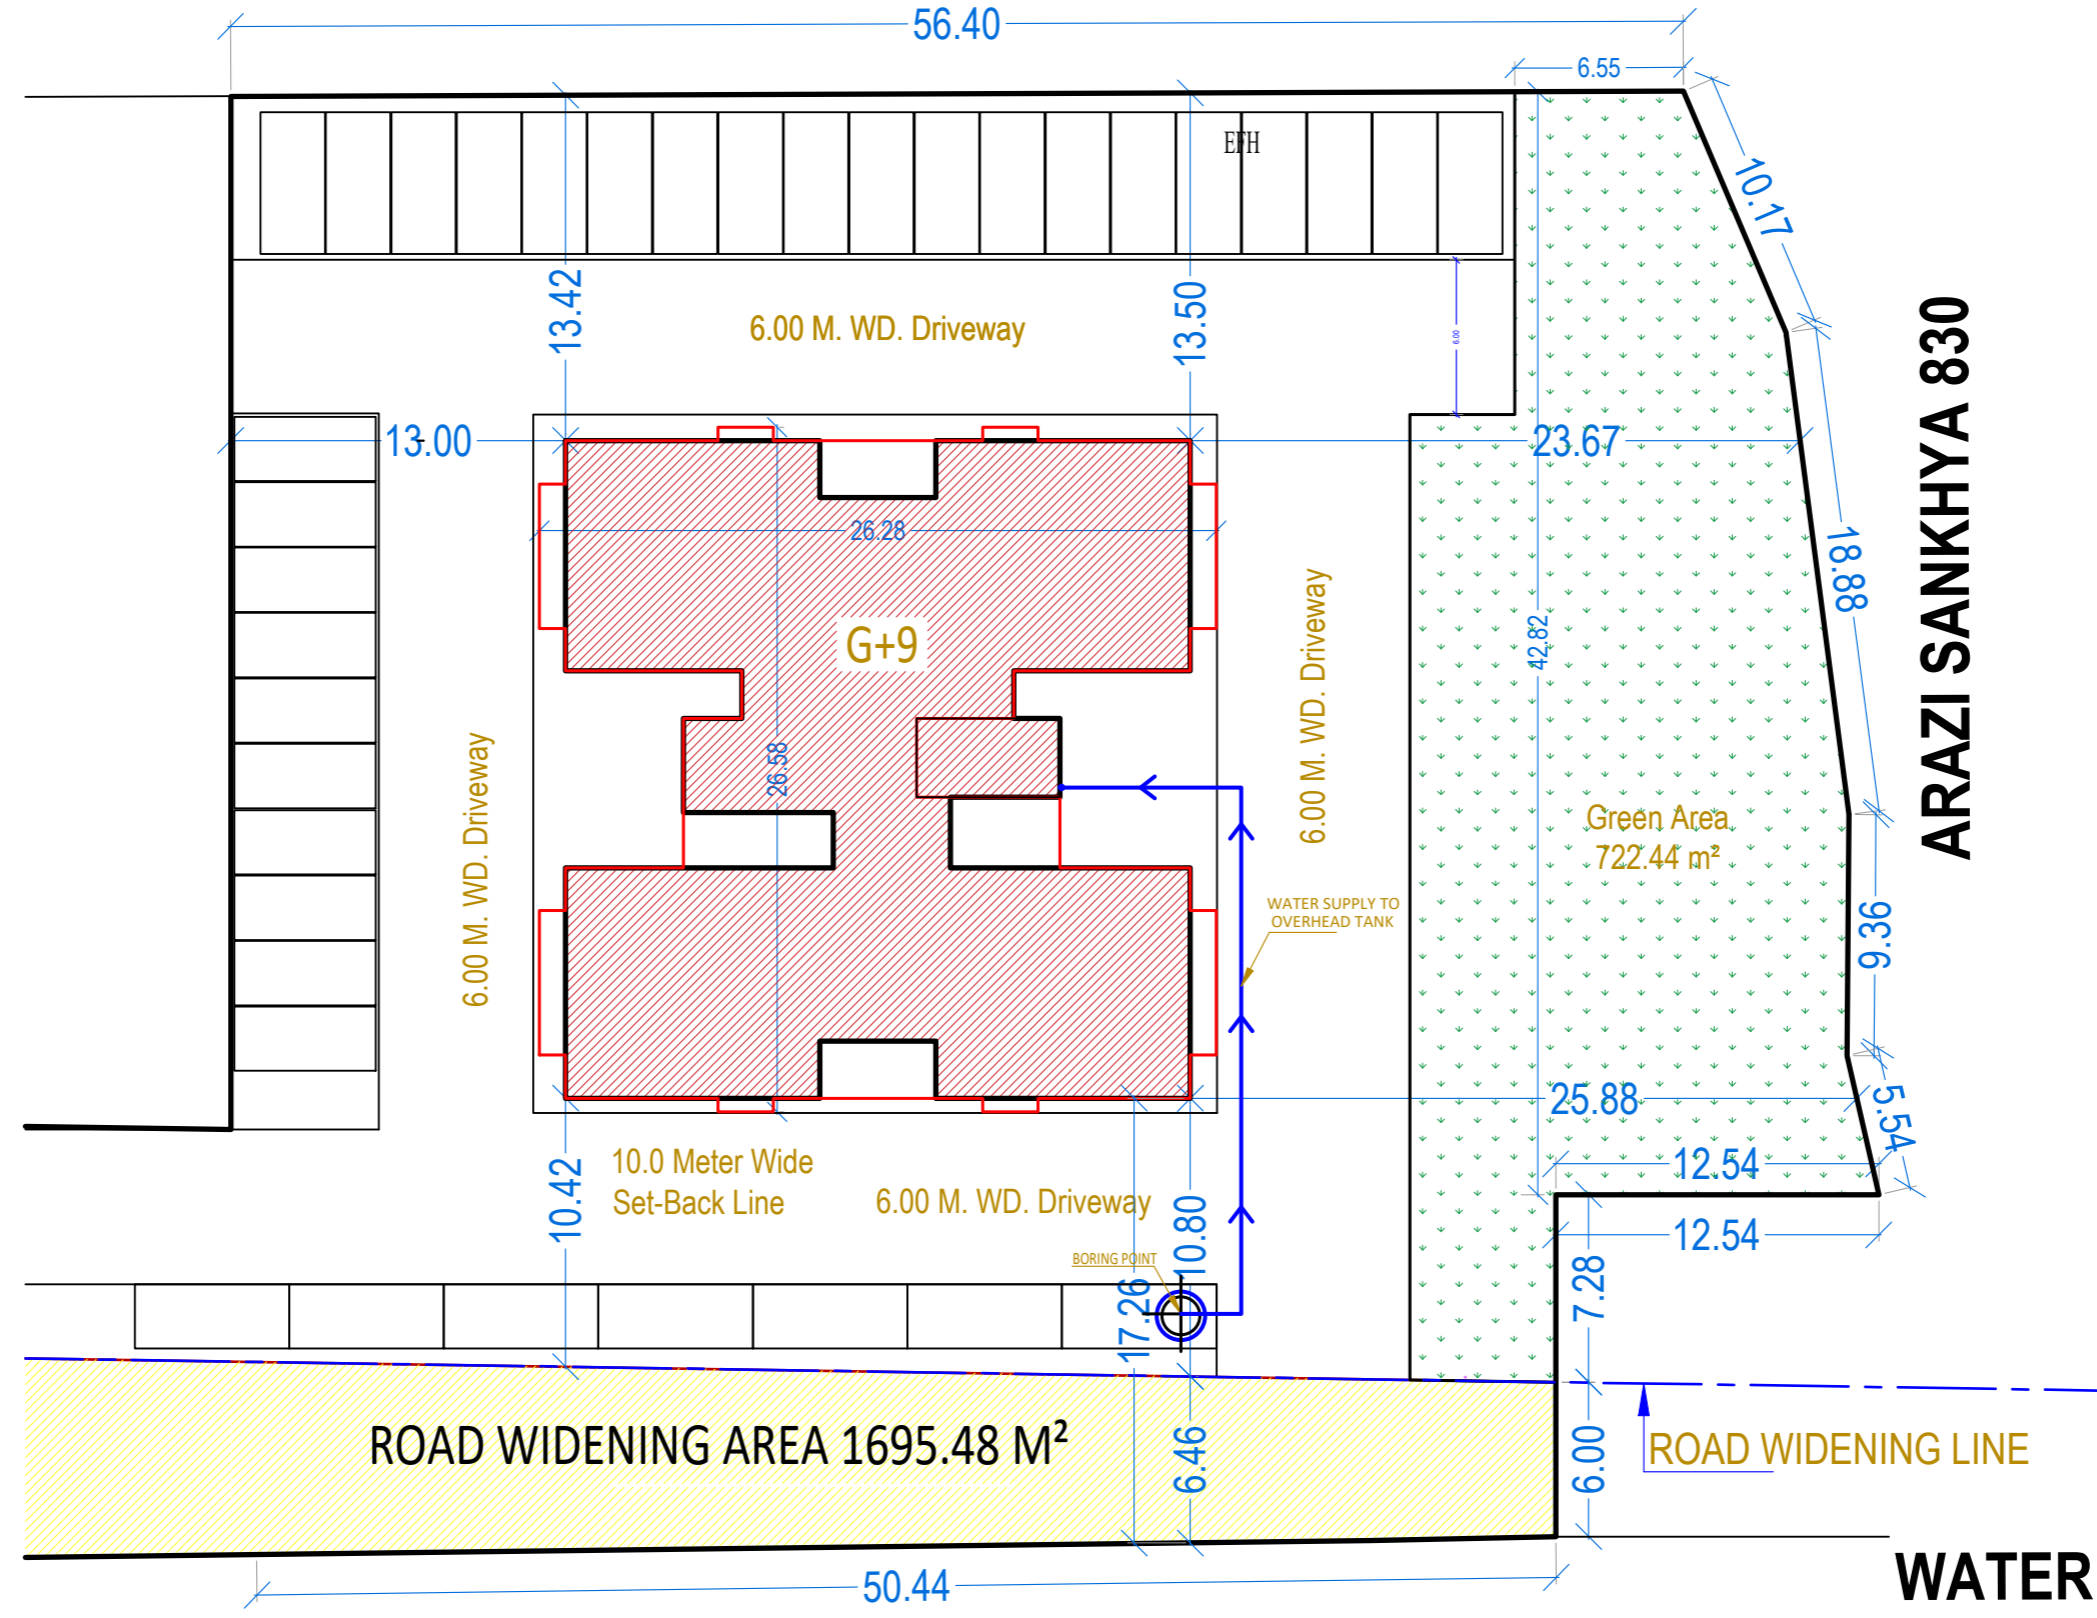


ARAZI SANKHYA 830

## WATER SUPPLY LAYOUT


PROJECT  
**PROPOSED GROUP HOUSING**  
 {PHASE-01}  
 FOR  
**GANDHI SAHKARI AWAS SAMITI Ltd.**  
 AT  
 VILLAGE- GANESHPUR, PARGANA - SHIVPUR,  
 VARANASI, UTTAR PRADESH

ROAD WIDENING AREA 1695.48 M<sup>2</sup>


DATE	NOVEMBER - 2024
DRAWN BY	SANDEEP

DRG. TITLE	ARCHITECT	PUNIT SRIVASTAV
DRG. NO.	 PUNIT SRIVASTAV <b>VASTULIPI</b> ARCHITECTS, DESIGNERS & PLANNERS vastulipi@gmail.com, 07800396999 www.vastulipi.com	
NORTH		




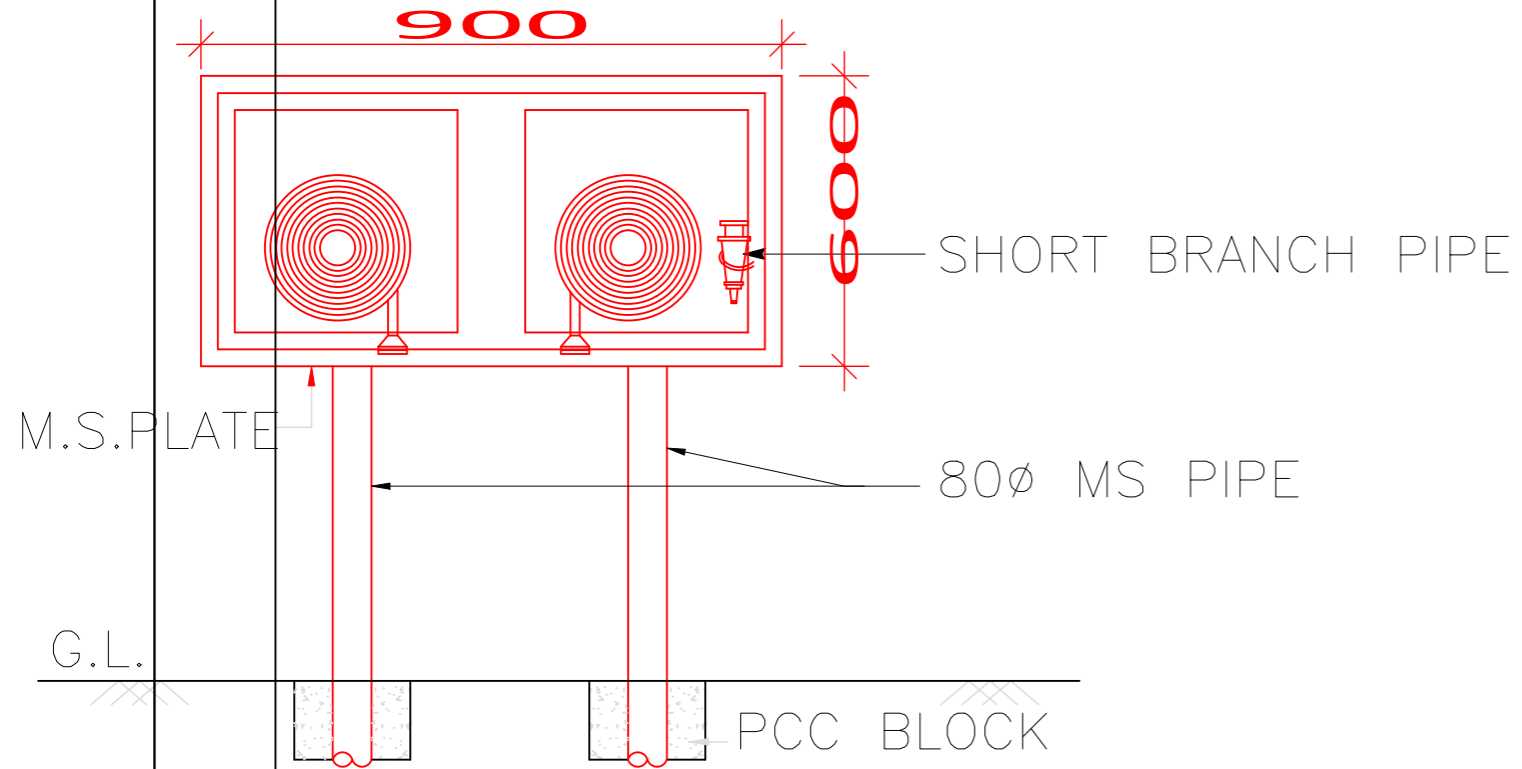

**TYPICAL DETAIL OF EXTERNAL FIRE HOSE CABINET**  
(N.T.S.)

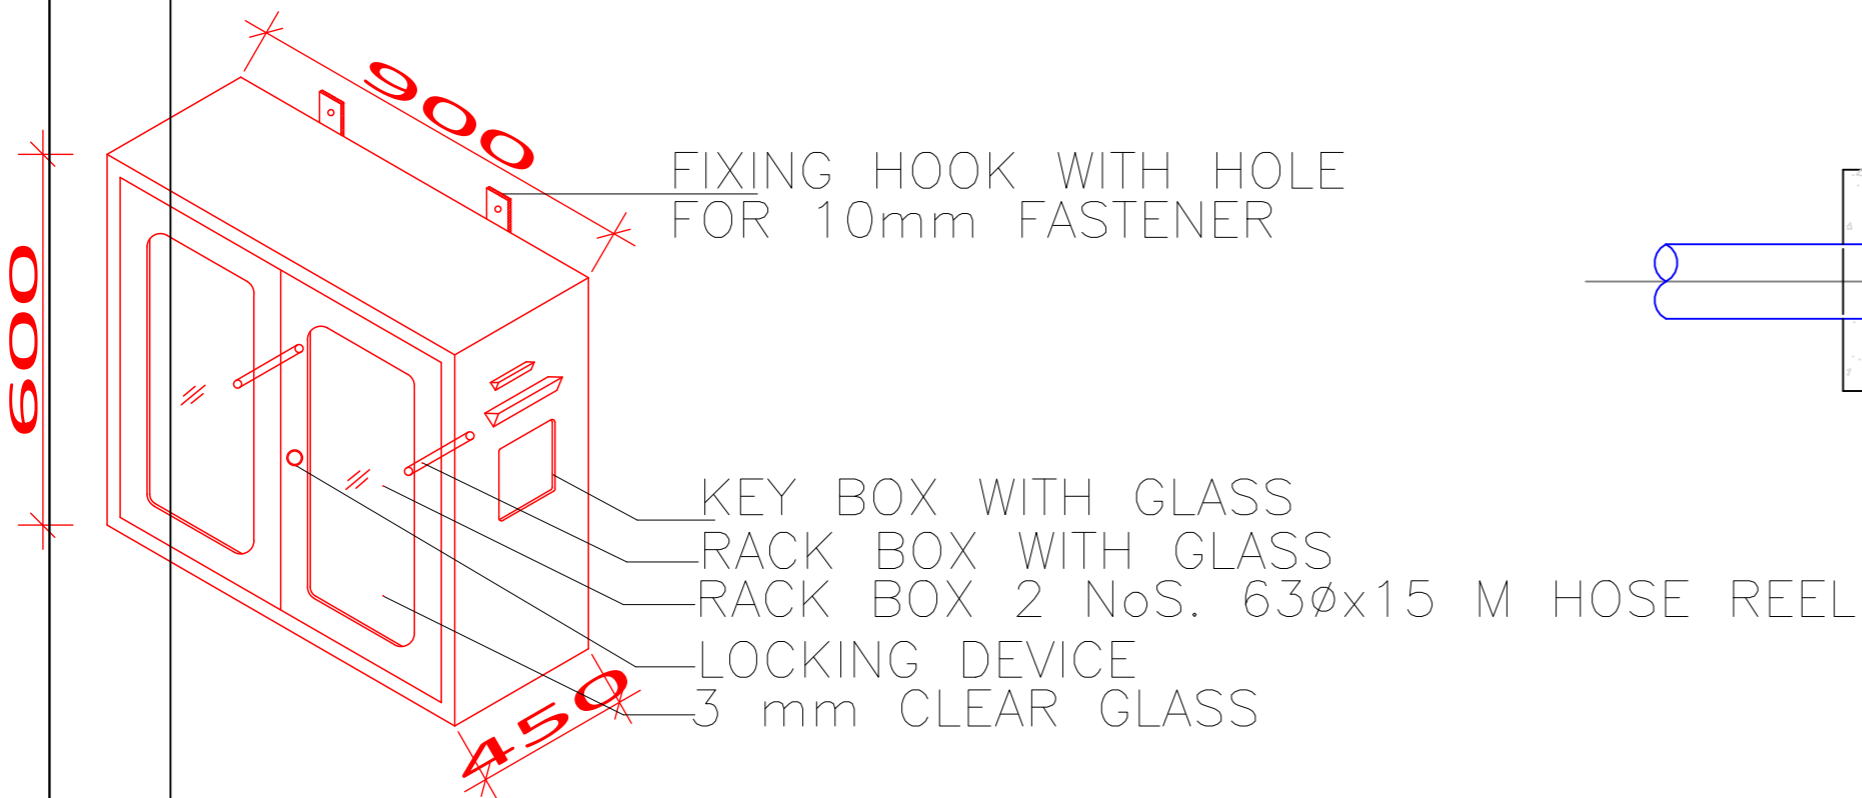


**EXTERNAL FIRE HOSE CABINET**  
(N.T.S.)

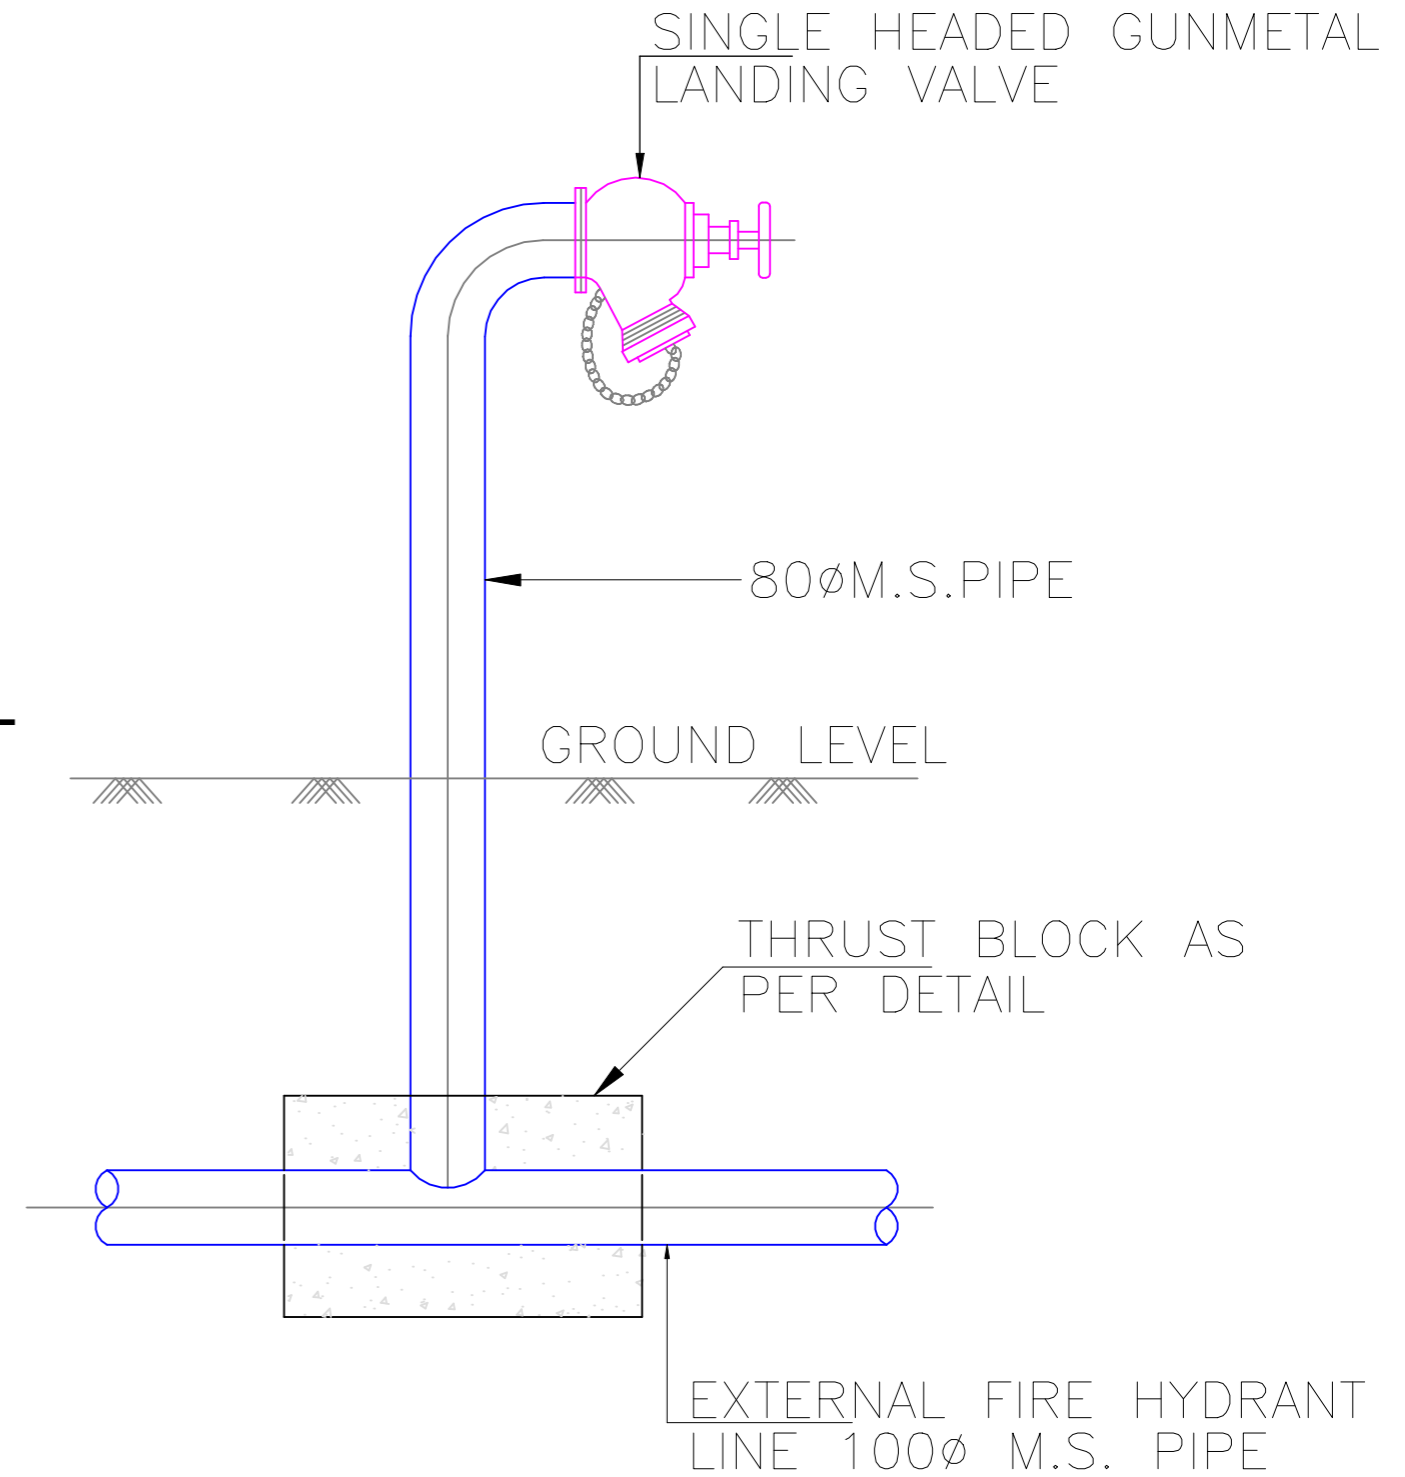

**TYPICAL DETAIL OF EXTERNAL FIRE HYDRANT**  
(N.T.S.)




# ARAZI SANKHYA 832

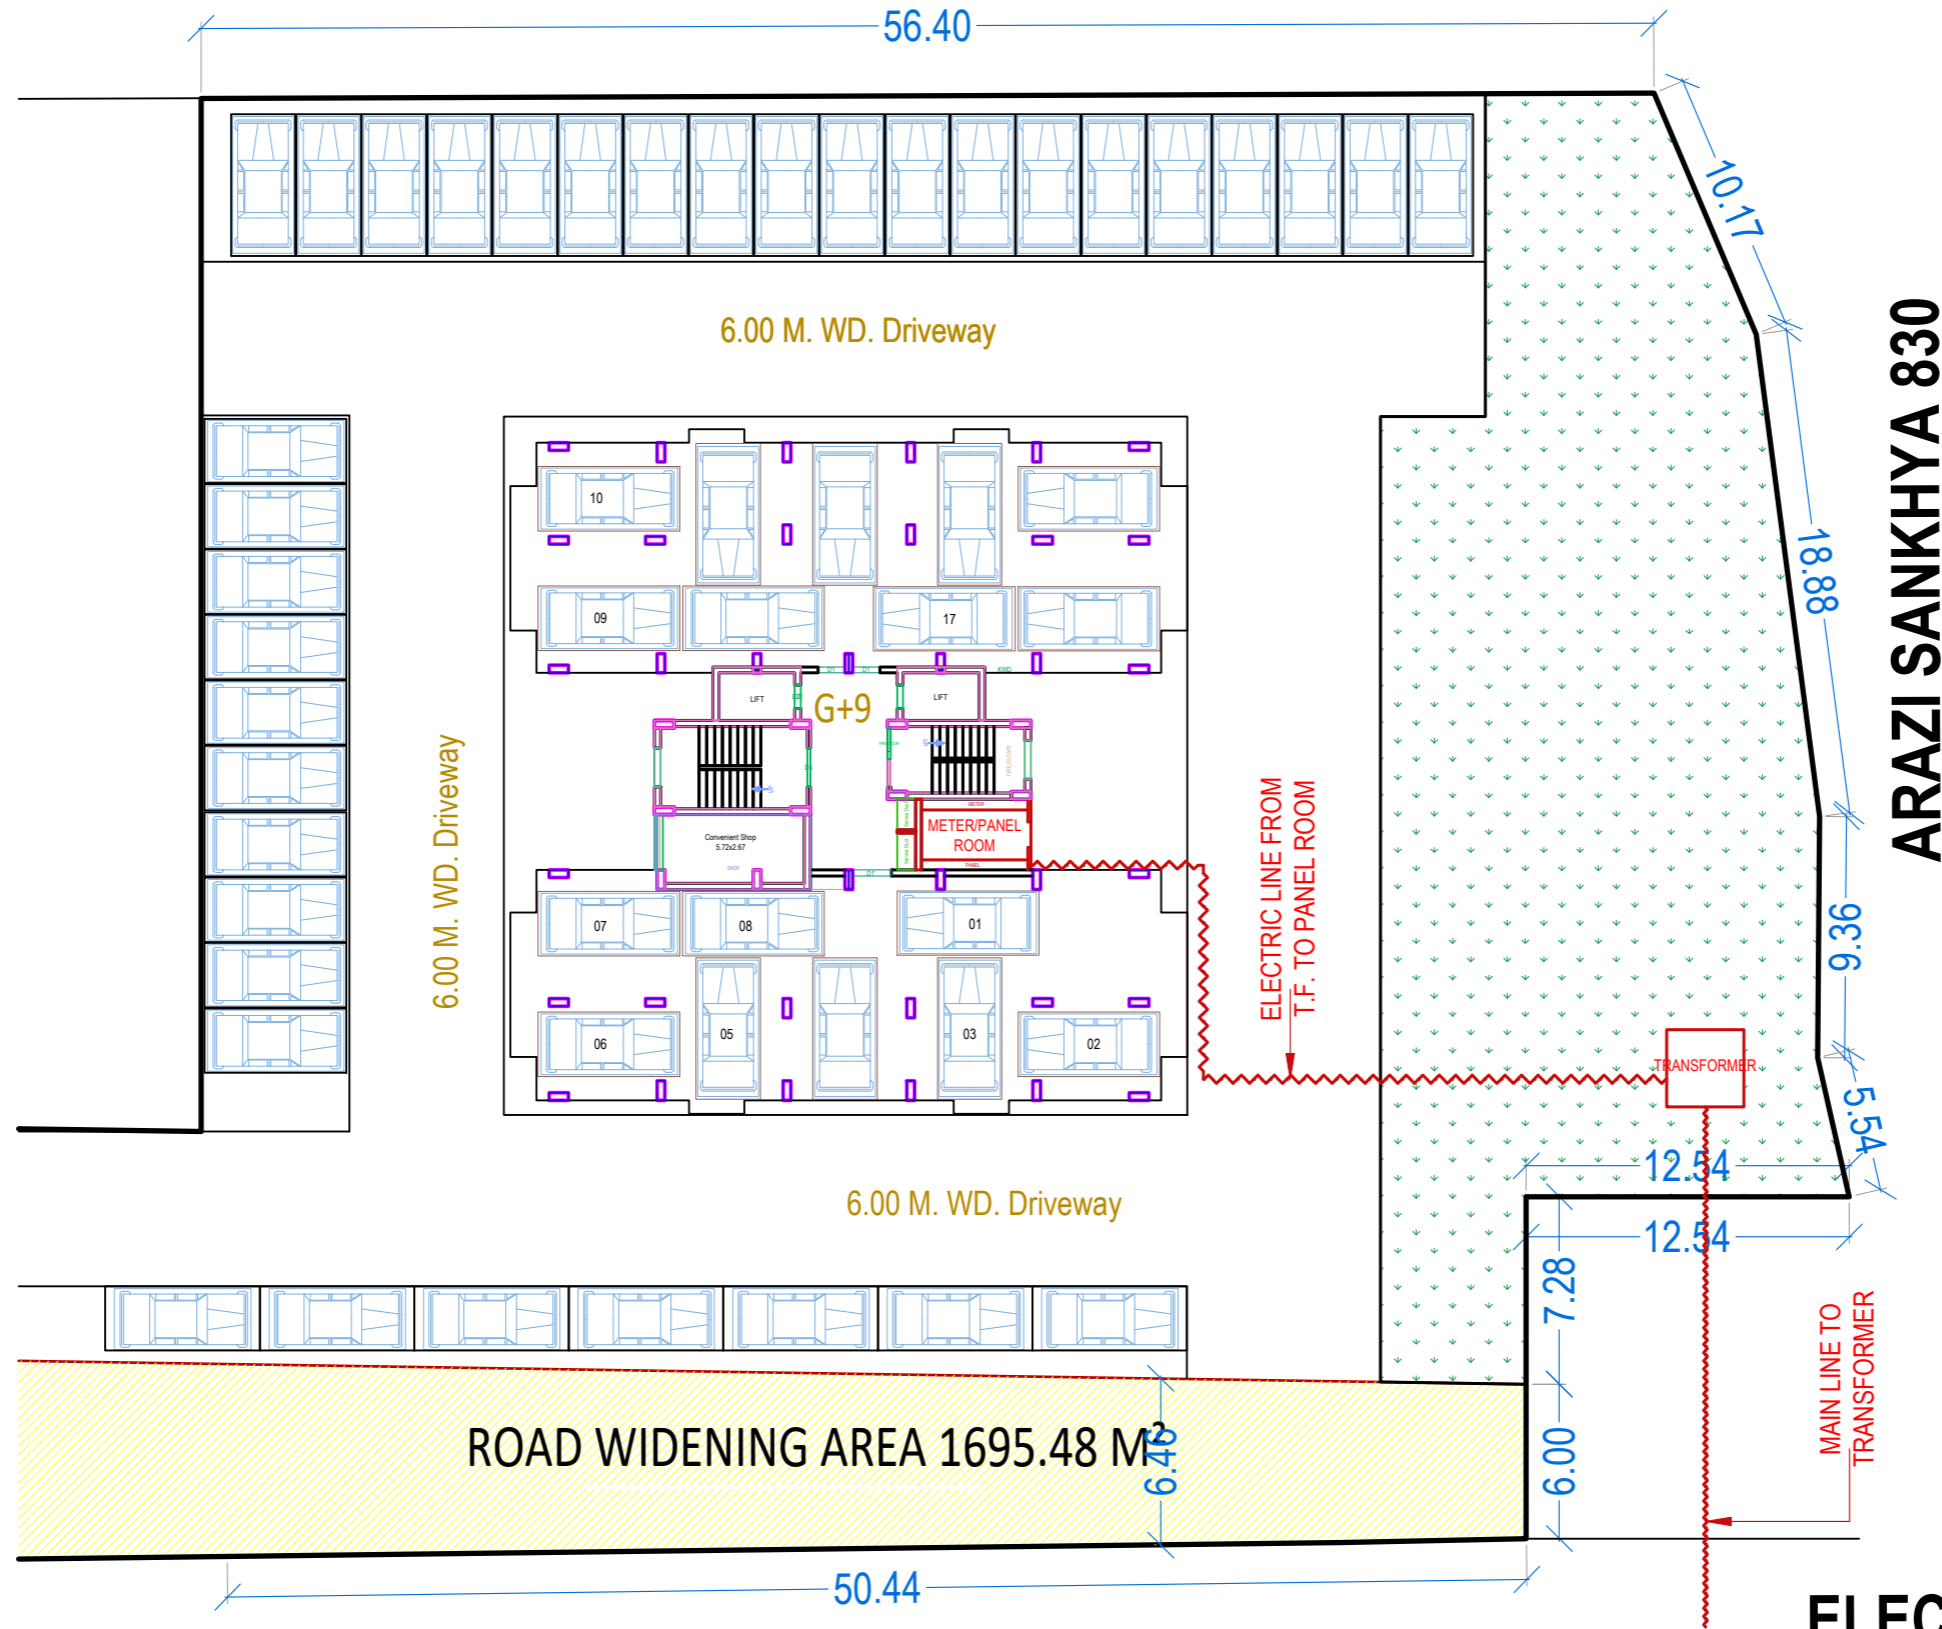

## ELECTRICAL SUPPLY PLAN

PROJECT  
**PROPOSED GROUP HOUSING**  
 {PHASE-01}  
 FOR  
**GANDHI SAHKARI AWAS SAMITI Ltd.**  
 AT  
 VILLAGE- GANESHPUR, PARGANA - SHIVPUR,  
 VARANASI, UTTAR PRADESH

DATE	NOVEMBER - 2024	DRG. TITLE		ARCHITECT	PUNIT SRIVASTAV
DRAWN BY	SANDEEP	DRG. NO.		 <b>PUNIT SRIVASTAV</b> <b>VASTULIPI</b> ARCHITECTS, DESIGNERS & PLANNERS vastulipi@gmail.com, 07800396999 www.vastulipi.com	
		NORTH	