




PROPOSED BASEMENT FLOOR

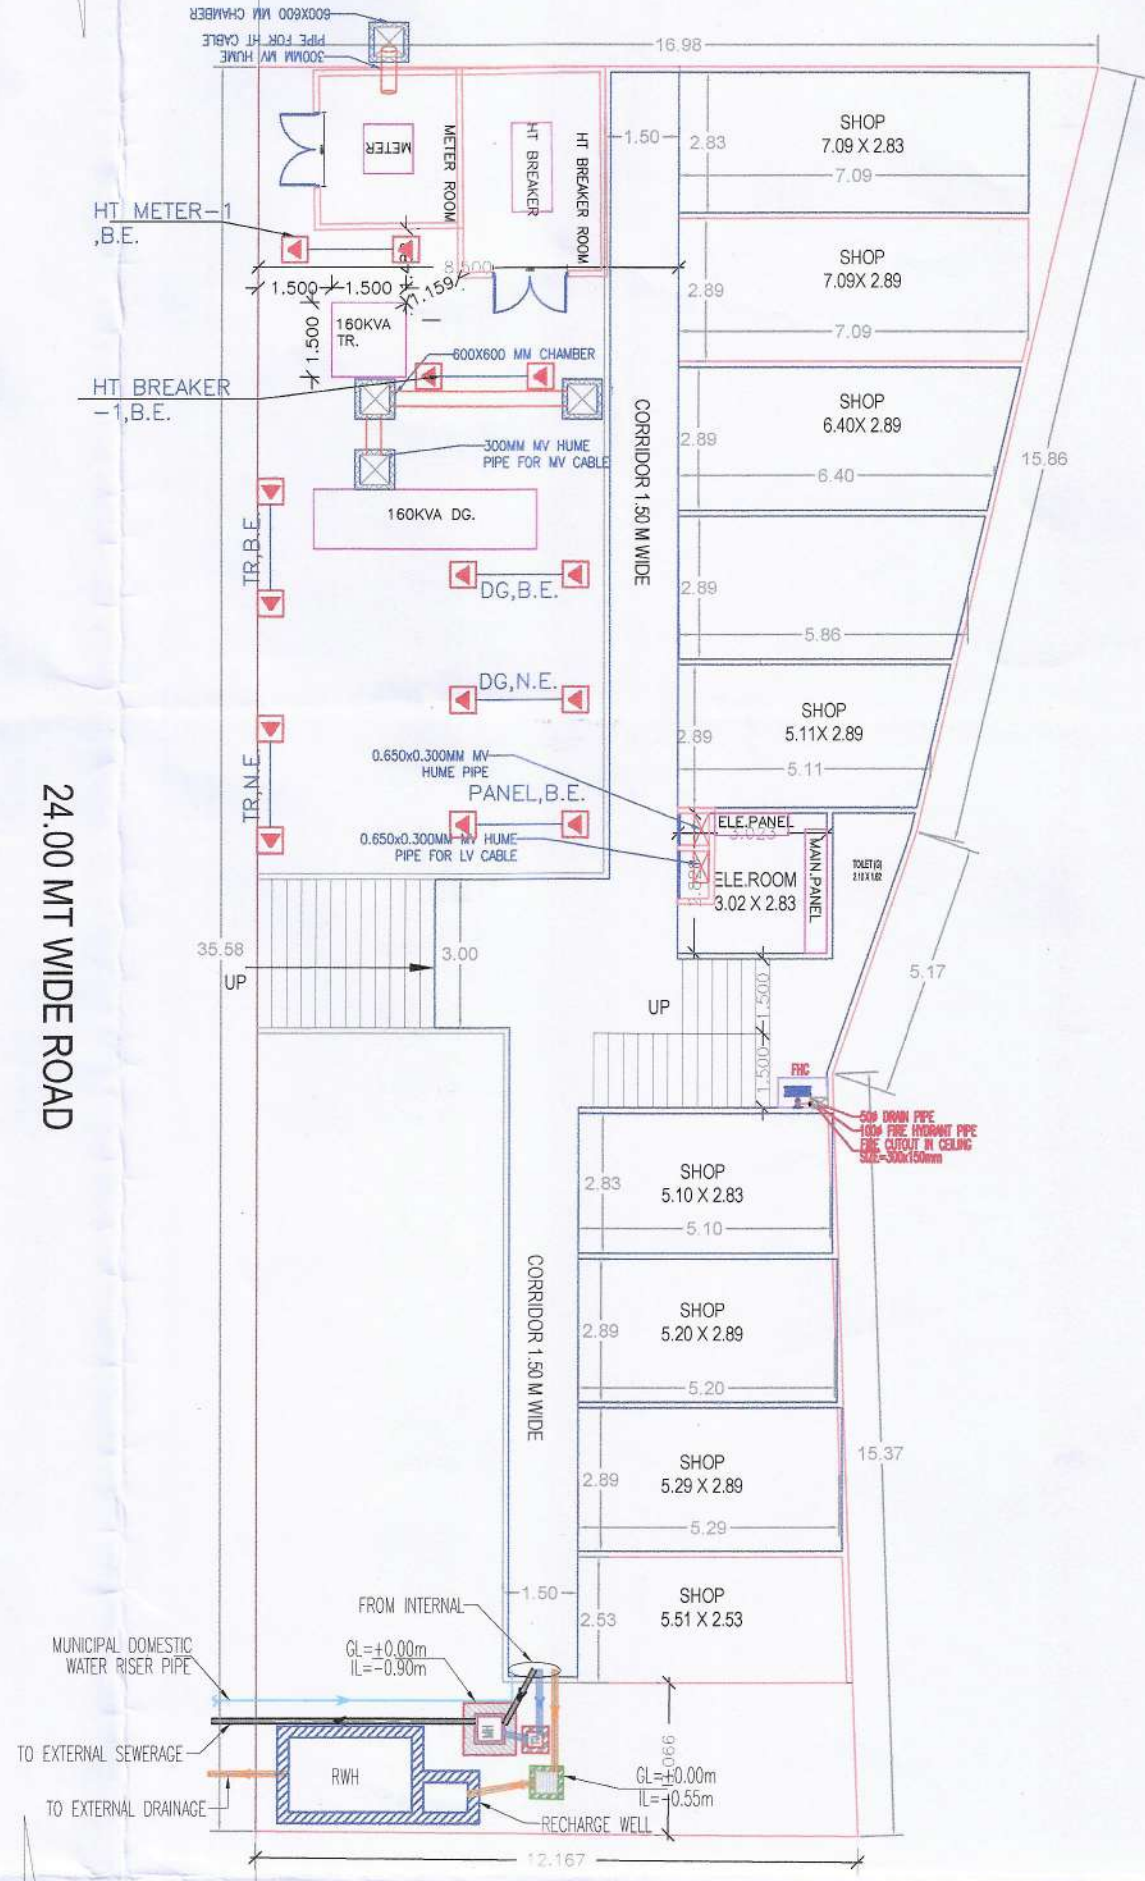


PROPOSED GROUND FLOOR

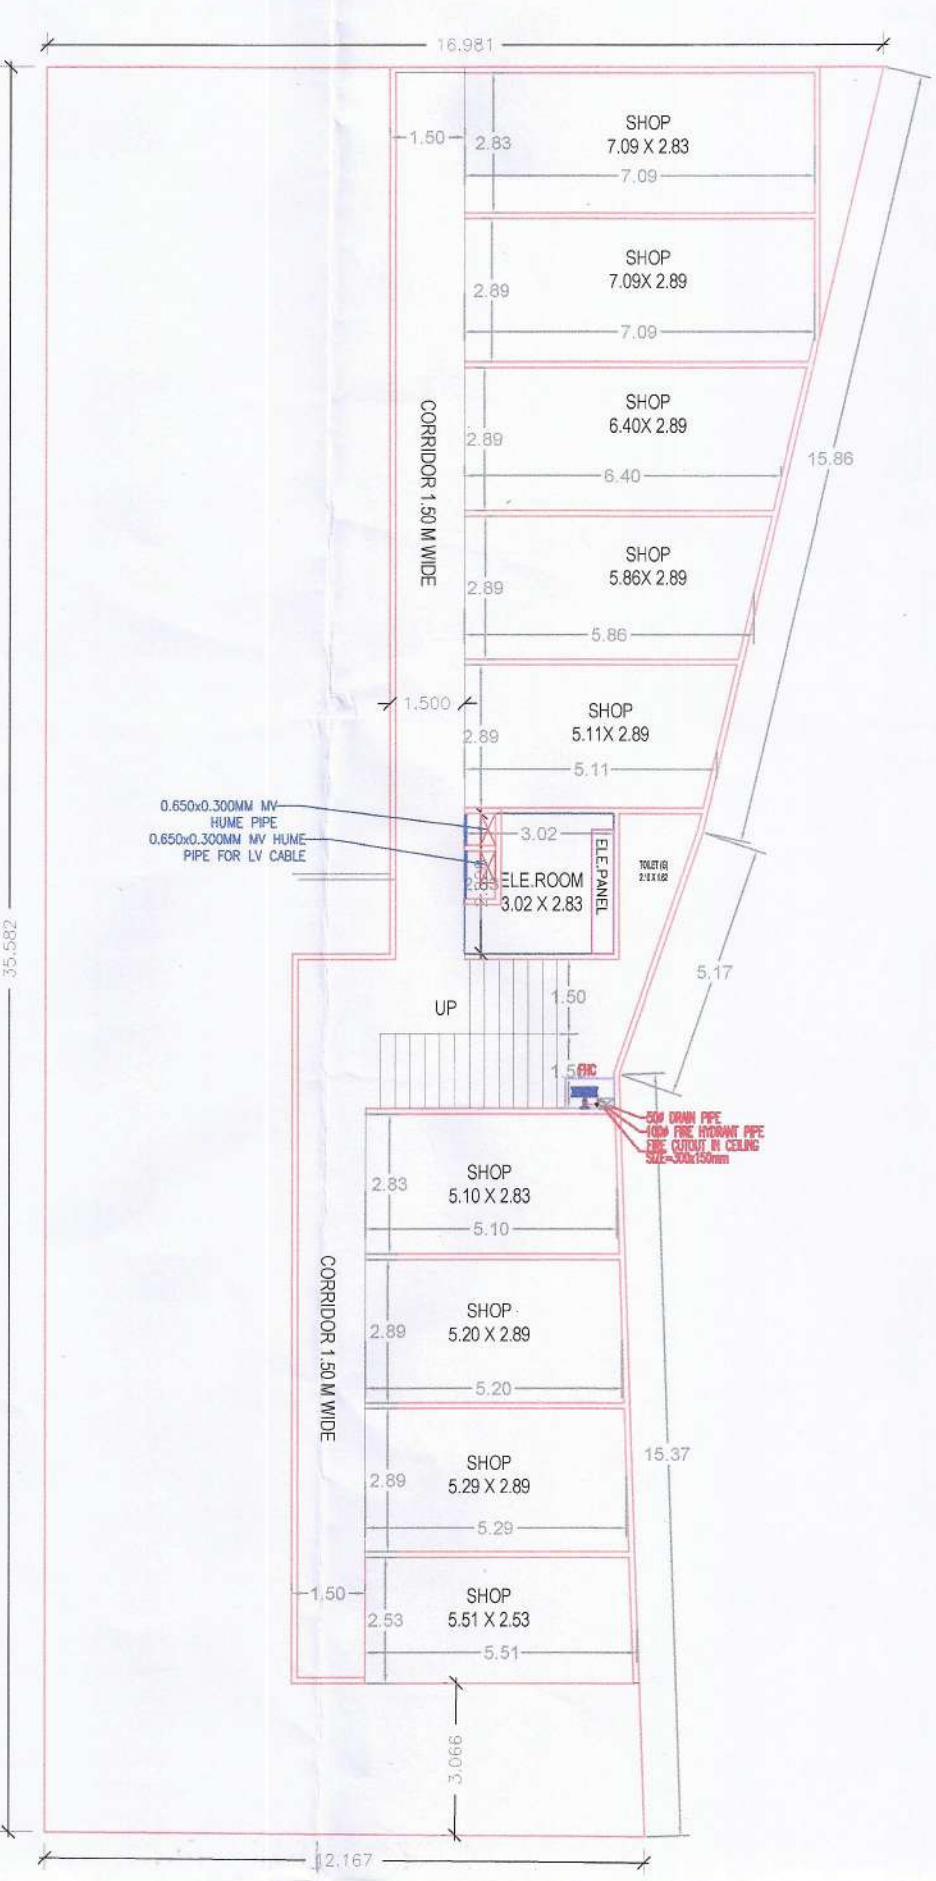

PROPOSED FIRST & SECOND FLOOR

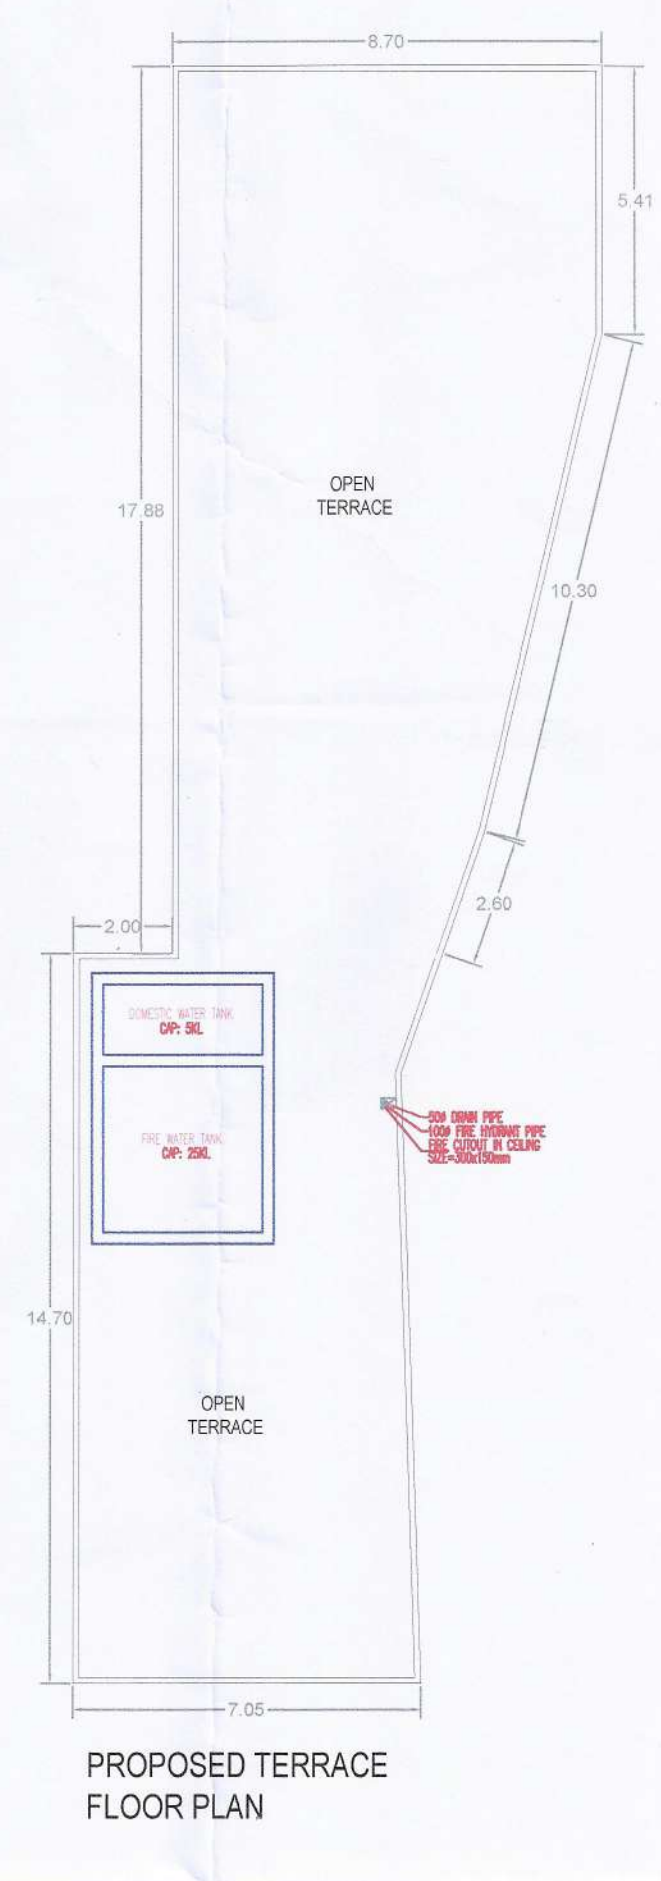


PROPOSED TERRACE FLOOR PLAN

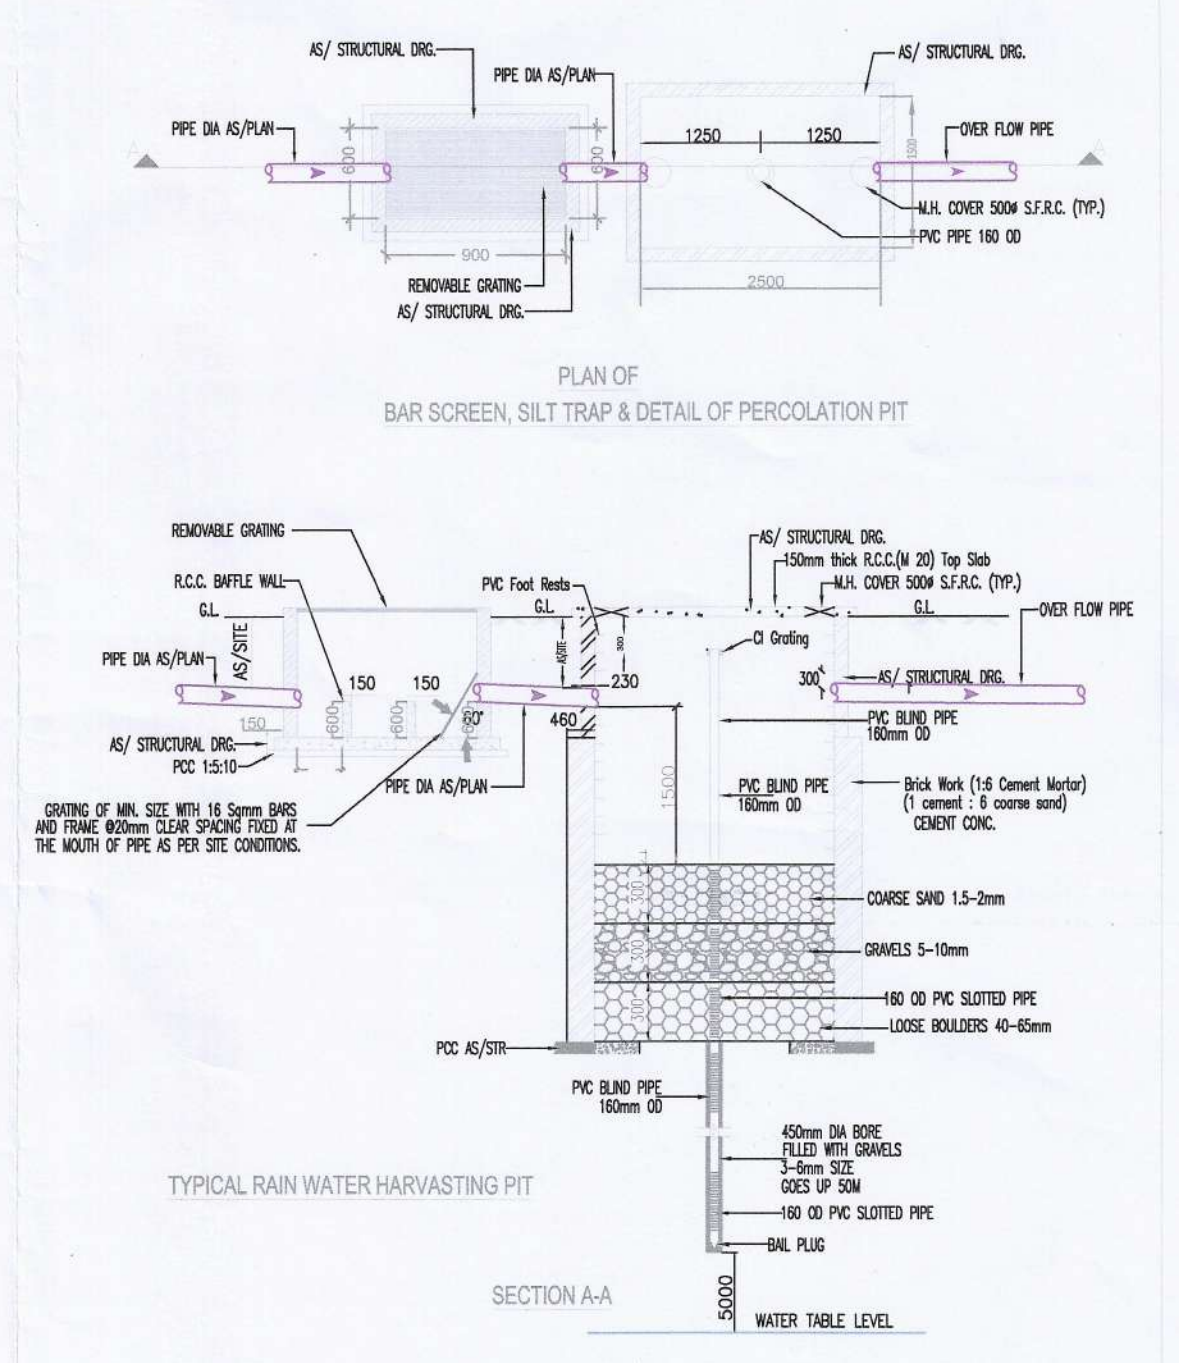


LEGEND FOR PLUMBING:-



	RAIN WATER HARVESTING PIT
	CATCH BASIN 500x450mm
	CULLY TRAP 450x450mm
	MANHOLE FOR SEWERAGE
	MANHOLE FOR DRAINAGE
	MUNICIPAL WATER SUPPLY PIPE
	RAIN WATER PIPE
	SEWERAGE PIPE
	WASTE PIPE
	DRAINAGE SUMP (1.5x1.5x1.5m)
	300mm WIDE DRAIN

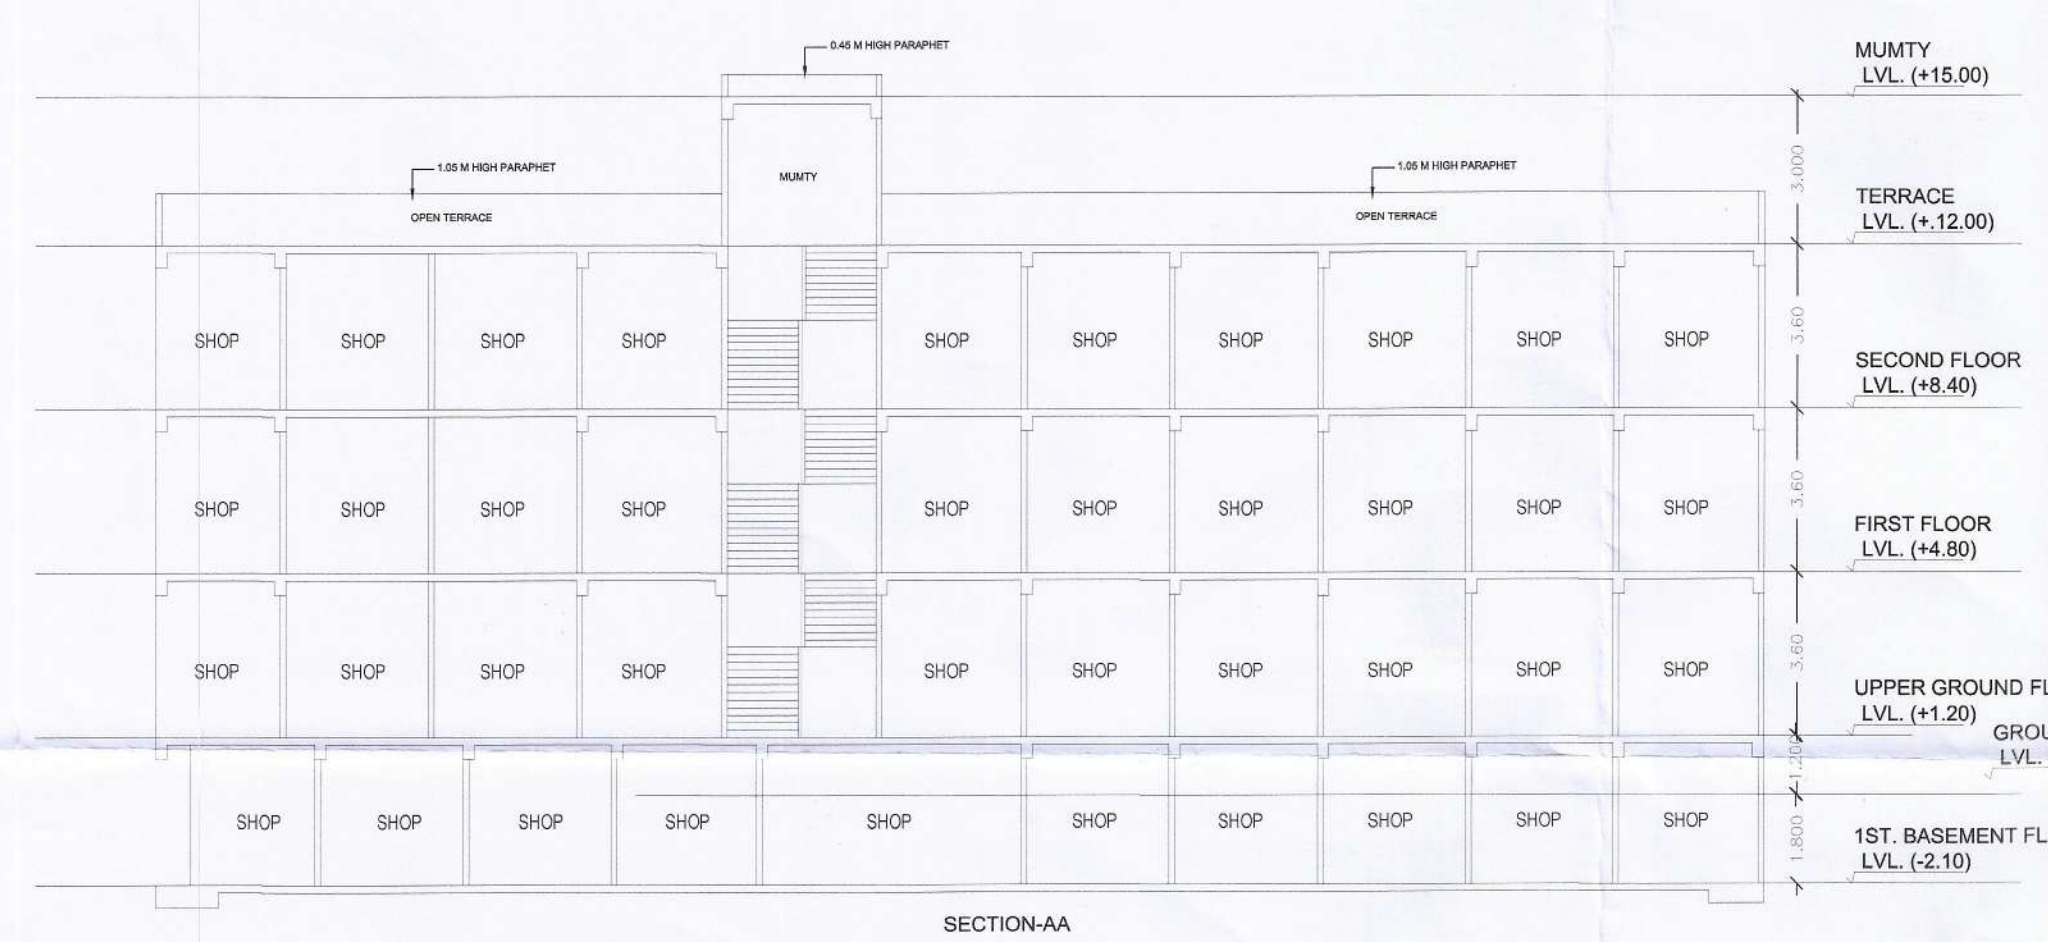




SECTION AA

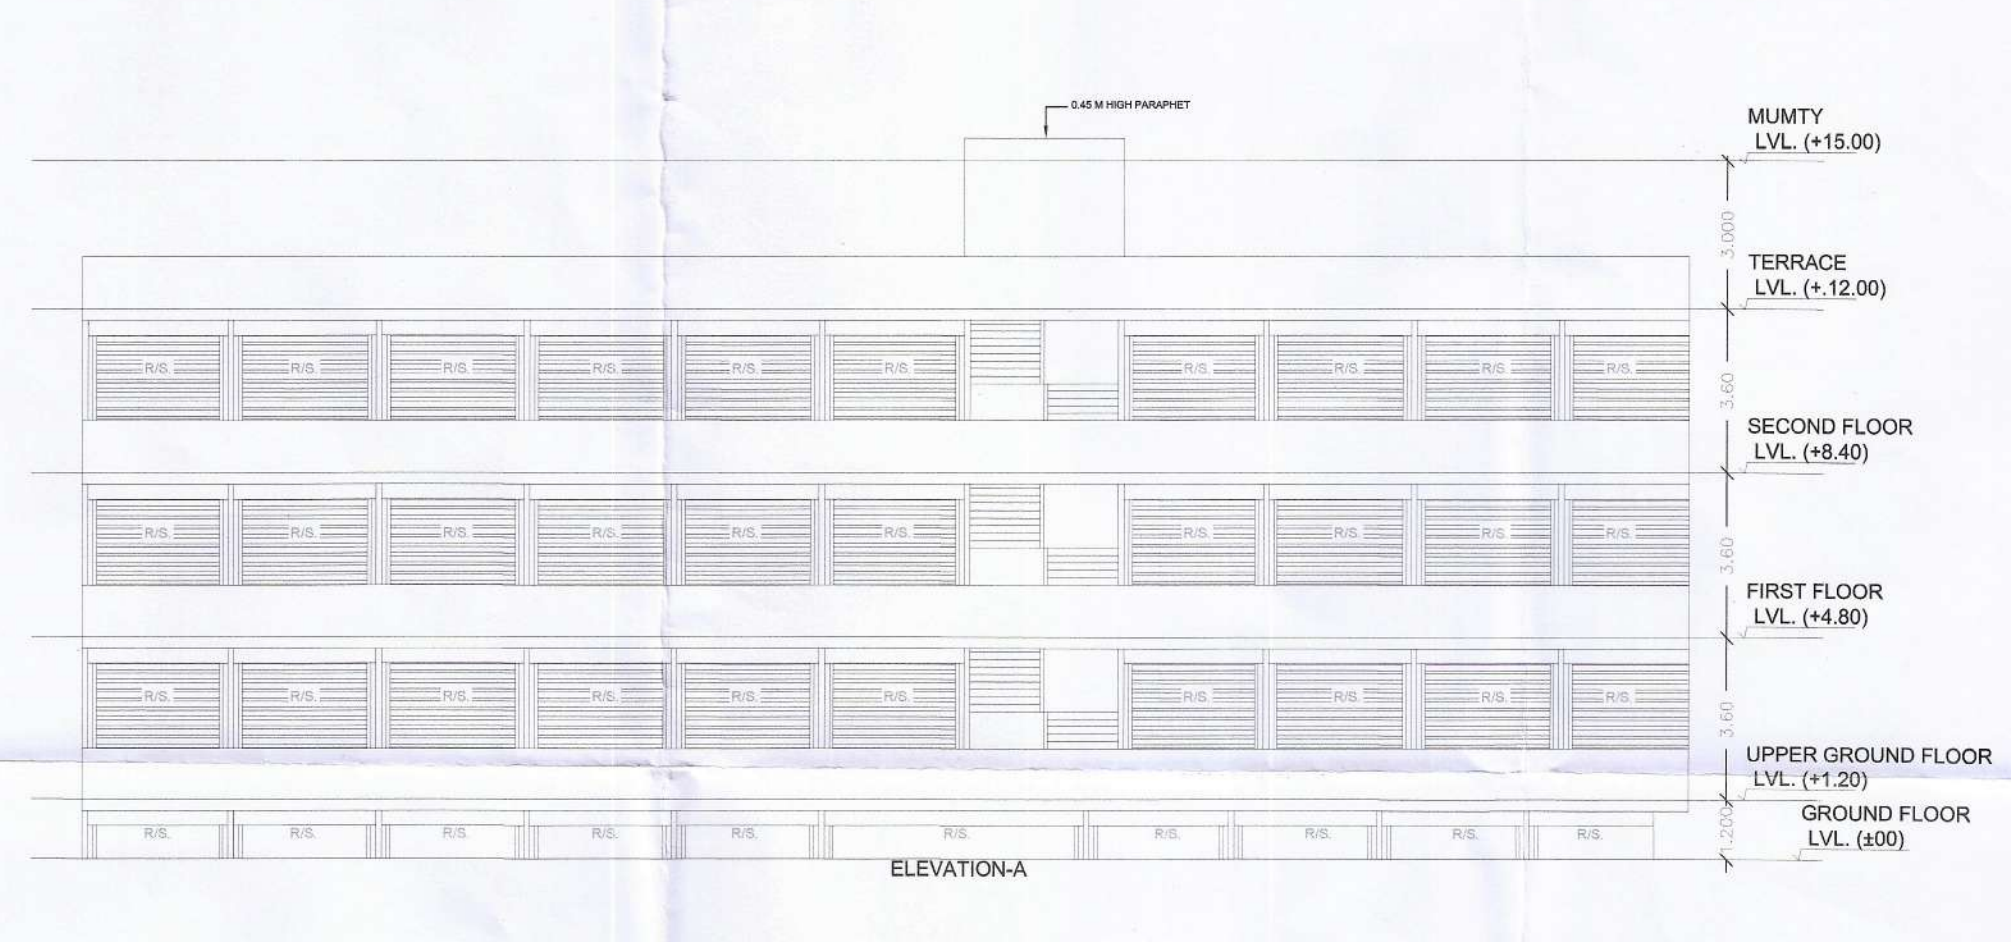

ELEVATION A

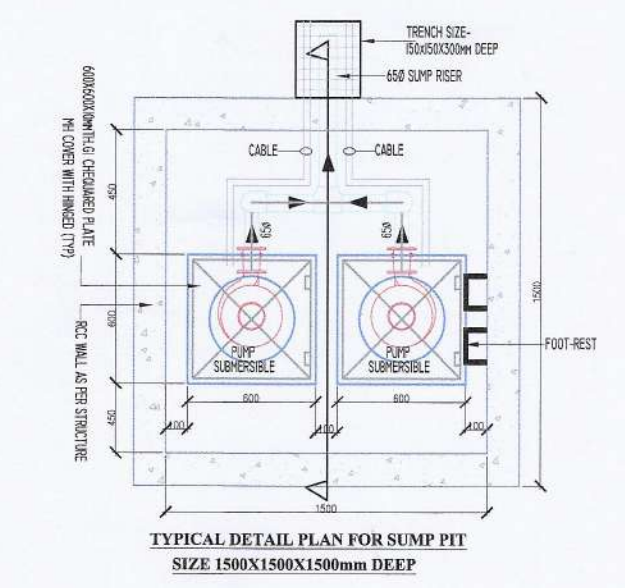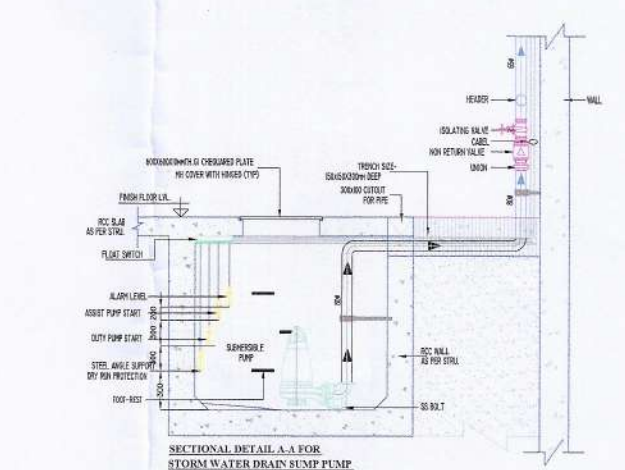

TYPICAL DETAIL PLAN FOR SUMP PIT SIZE 1500x1500x1500mm DEEP

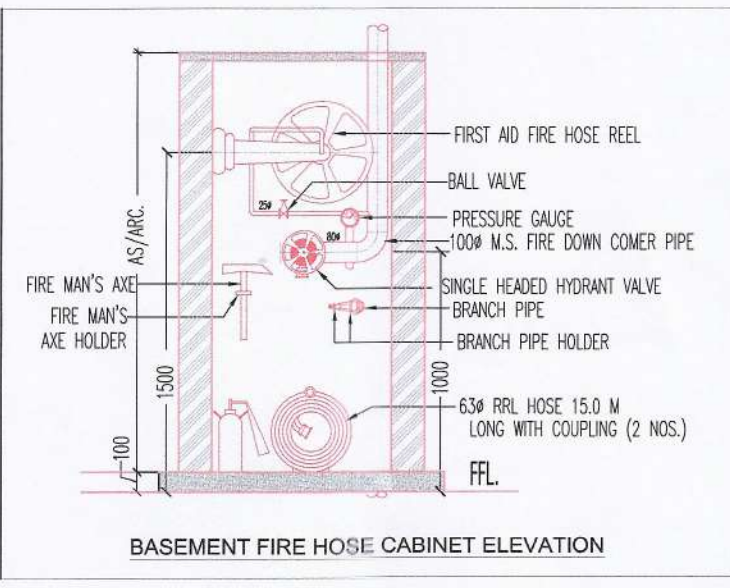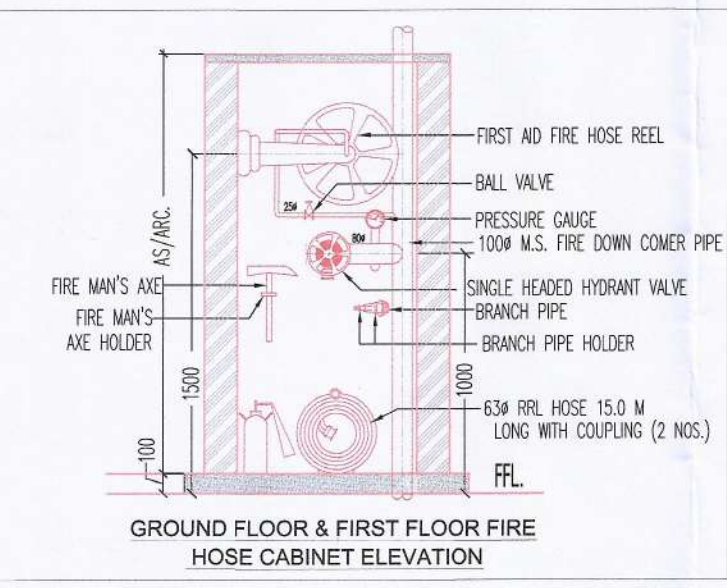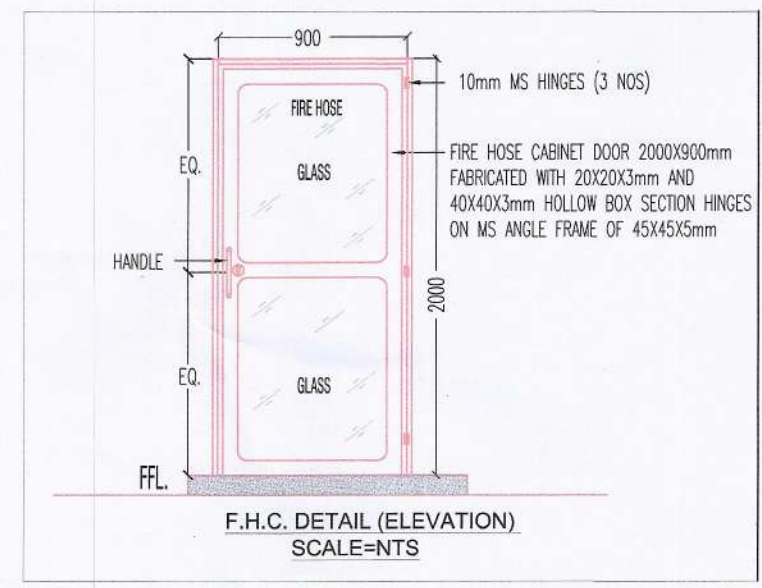

LEGEND FOR FIRE FIGHTING:-

	FIRE HOSE CABINET
	800 LPM FIRE PUMP, HEAD 35M, ELECTRICAL MOTOR
	6 kg ABC DRY POWDER TYPE FIRE EXTINGUISHER
	Water Expelling Fire Extinguisher
	BUTTERFLY VALVE
	3 WAY FIRE BRIGADE CONNECTION

PROJECT -
 PROPOSED COMMERCIAL(PART-01) C1/A
 INTEGRATED TOWNSHIP
 ON N.H.-24 AT VILLAGE : SHAHPUR- BAMHETA

OWNER -
 M/S S.M.V. AGENCIES PVT. LTD.
 9-B, HANSALAYA BARAKHAMBHA ROAD
 NEW DELHI -110001

DRAWING TITLE :-
 COMMERCIAL FLOOR PLAN
 SERVICES DRAWING

OWNER SIGN ARCHITECT SIGN

ARCHITECTS & PLANNERS:
SINGLA ARCHITECTS & ASSOCIATES
 EROS MARKET PLACE, PLOT NO-02, SHOP-07 1ST. FLOOR
 SHAKTI KHAND-2, INDIRAPURAM, GHAZIABAD (U.P.)
 Mob: 9971998445
 e-mail: gsingla32@gmail.com

MEP Consultant:
WeDESIGN Associates
 "Engineered to perfection"
 Email: weDesignassociates@gmail.com
 Mob: 9999284116, 999928407, 9862244895