


PITAMBRA RESIDENCY
WASTE DISPOSAL PLAN

ROAD TO NALA KA BAGH

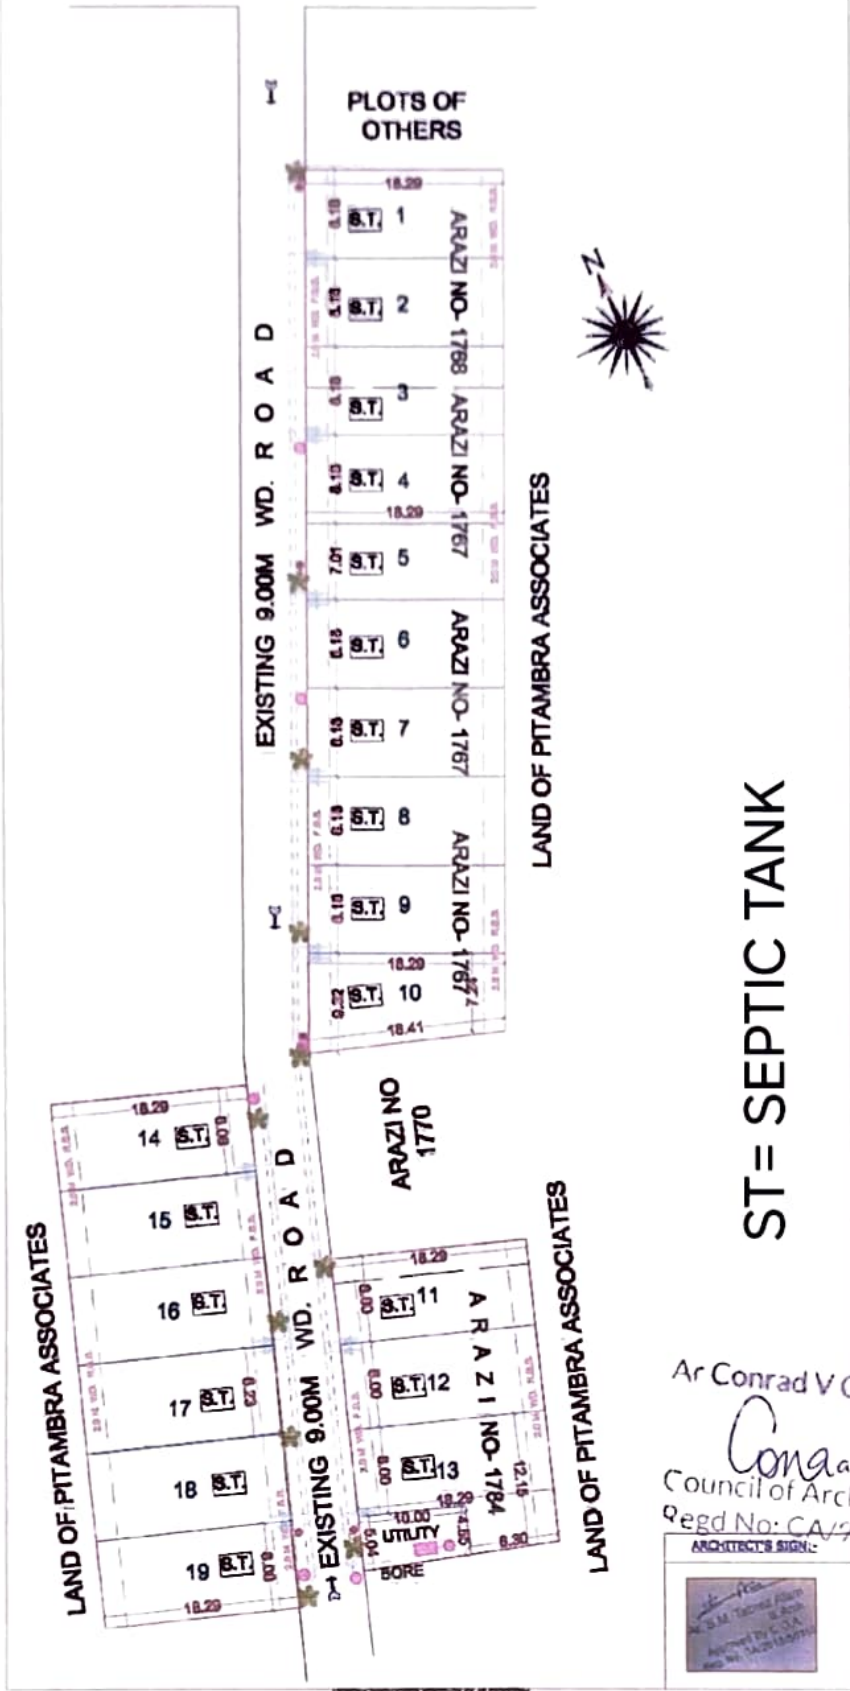

ST = SEPTIC TANK

Ar Conrad V Gomes

Conrad Gomes
Council of Architects
Regd No: CA/96/20929

ARCHITECT'S SIGN:

