

Proposed Group Housing
 Project Name - Vinay Heights
 Promoter Name - Shrikanth Infra
 Land Owner / CO - Promoter Name
 M/S Signature Tradecom LLP
 Arajji No. 132, 133, 134, 157
 Mauza - Dhanpalpur,
 Pargana - Kaswar Sarkari,
 Tehsil - Rajatalab,
 District - Varanasi.

KISHORE KAPOOR
 ARCHITECT
 Council of Architecture
 Reg. No. CA/87/10966



Electricity Supply Plan

(electrical supply will be provided to individual flats as per norms of UPSEB)

Meter room
 (With Transformer On Roof Top)

level 00

66566

Elect
 99025

RO




Proposed Group Housing
 For Sheekanth Infra On
 Araji No.132,133,134,157
 Mauza - Dhanpalpur,
 Pargana - Kaswar Sarkari,
 Tehsil - Rajatalab,
 District - Varanasi.
OWNERS-
 Mahesh Kumar S/O Vishwanath Kumar

BASEMENT ELECTRICAL PLAN

north

KISHORE KAPOOR
 ARCHITECT
 Council of Architecture
 Reg. No. CA/87/10966

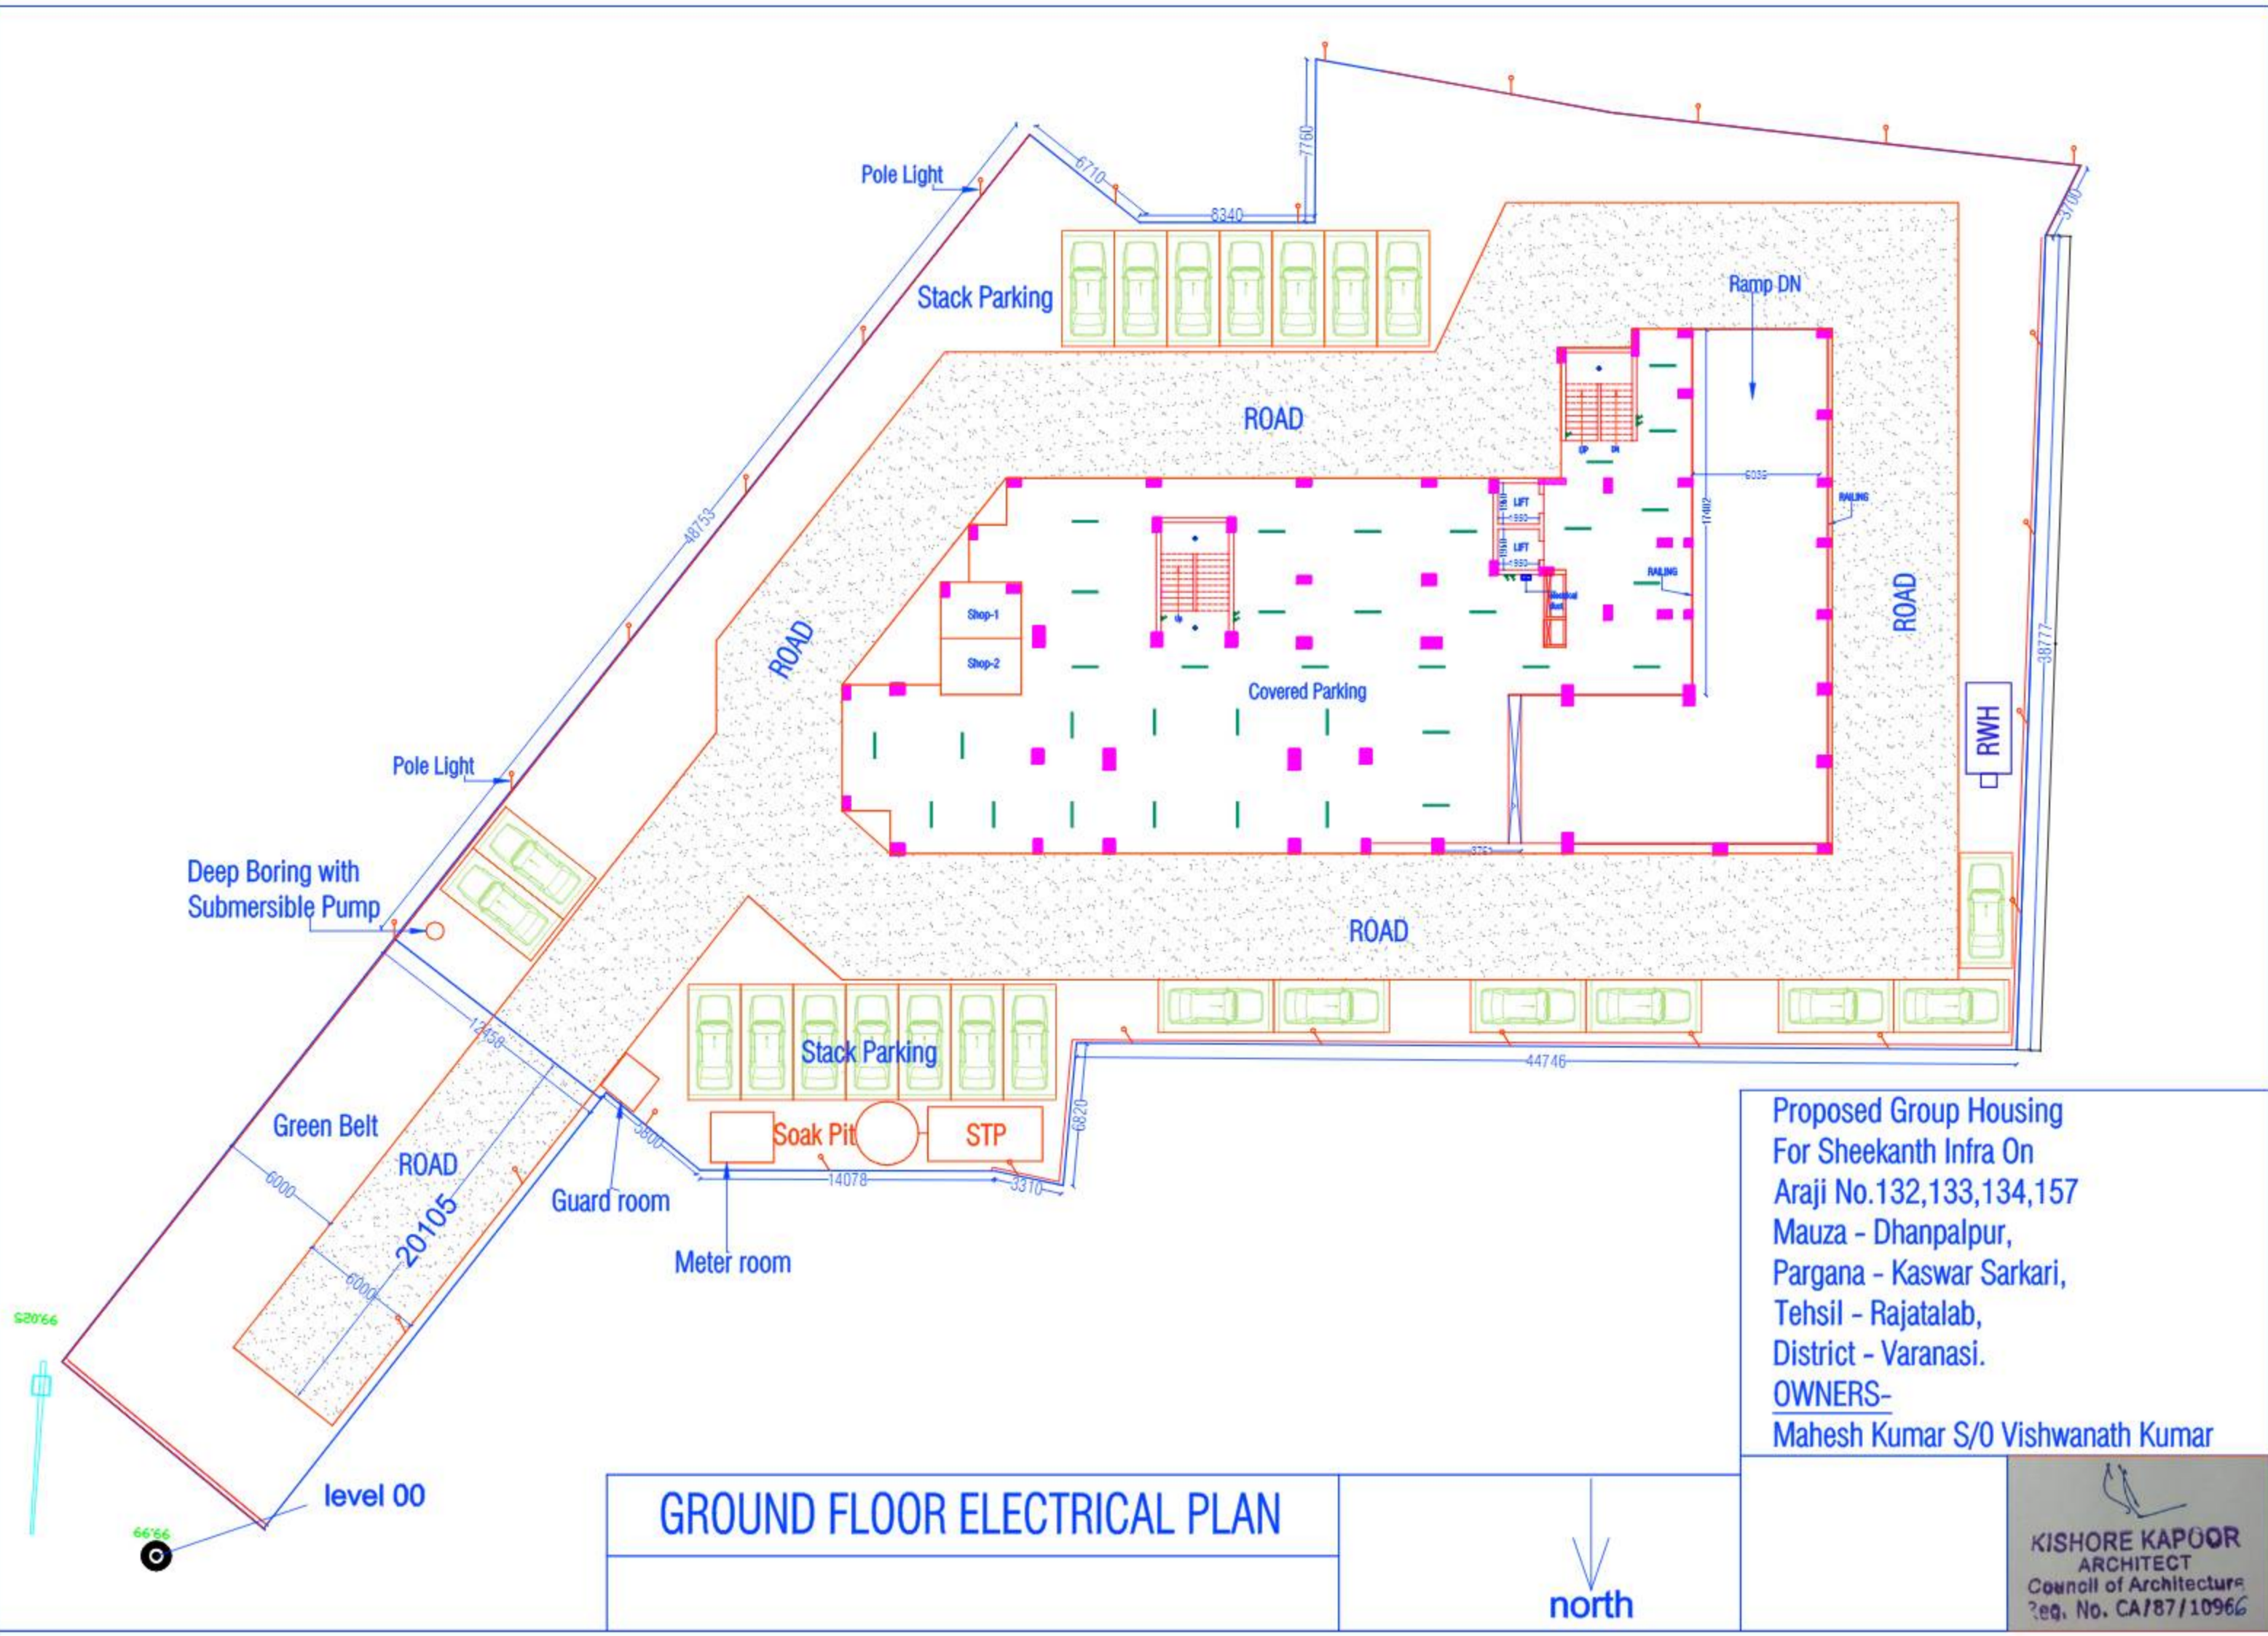


Proposed Group Housing
 For Sheekanth Infra On
 Araj No.132,133,134,157
 Mauza - Dhanpalpur,
 Pargana - Kaswar Sarkari,
 Tehsil - Rajatalab,
 District - Varanasi.
OWNERS-
 Mahesh Kumar S/O Vishwanath Kumar

GROUND FLOOR ELECTRICAL PLAN



KISHORE KAPOOR
 ARCHITECT
 Council of Architecture
 Reg. No. CA/87/10966

LEGENE		
SYMBOL	DESCRIPTION	HEIGHT
	Ceiling Fan	0-Ceiling
	Ceiling Light	0-Ceiling
	Exhaust Fan	0-F-F
	M.C.B. Box	0-B-F
	Switch Board	0-B-F
	1 nos. 8A + 1 BS	0-B-F
	Blower Light	0-B-F

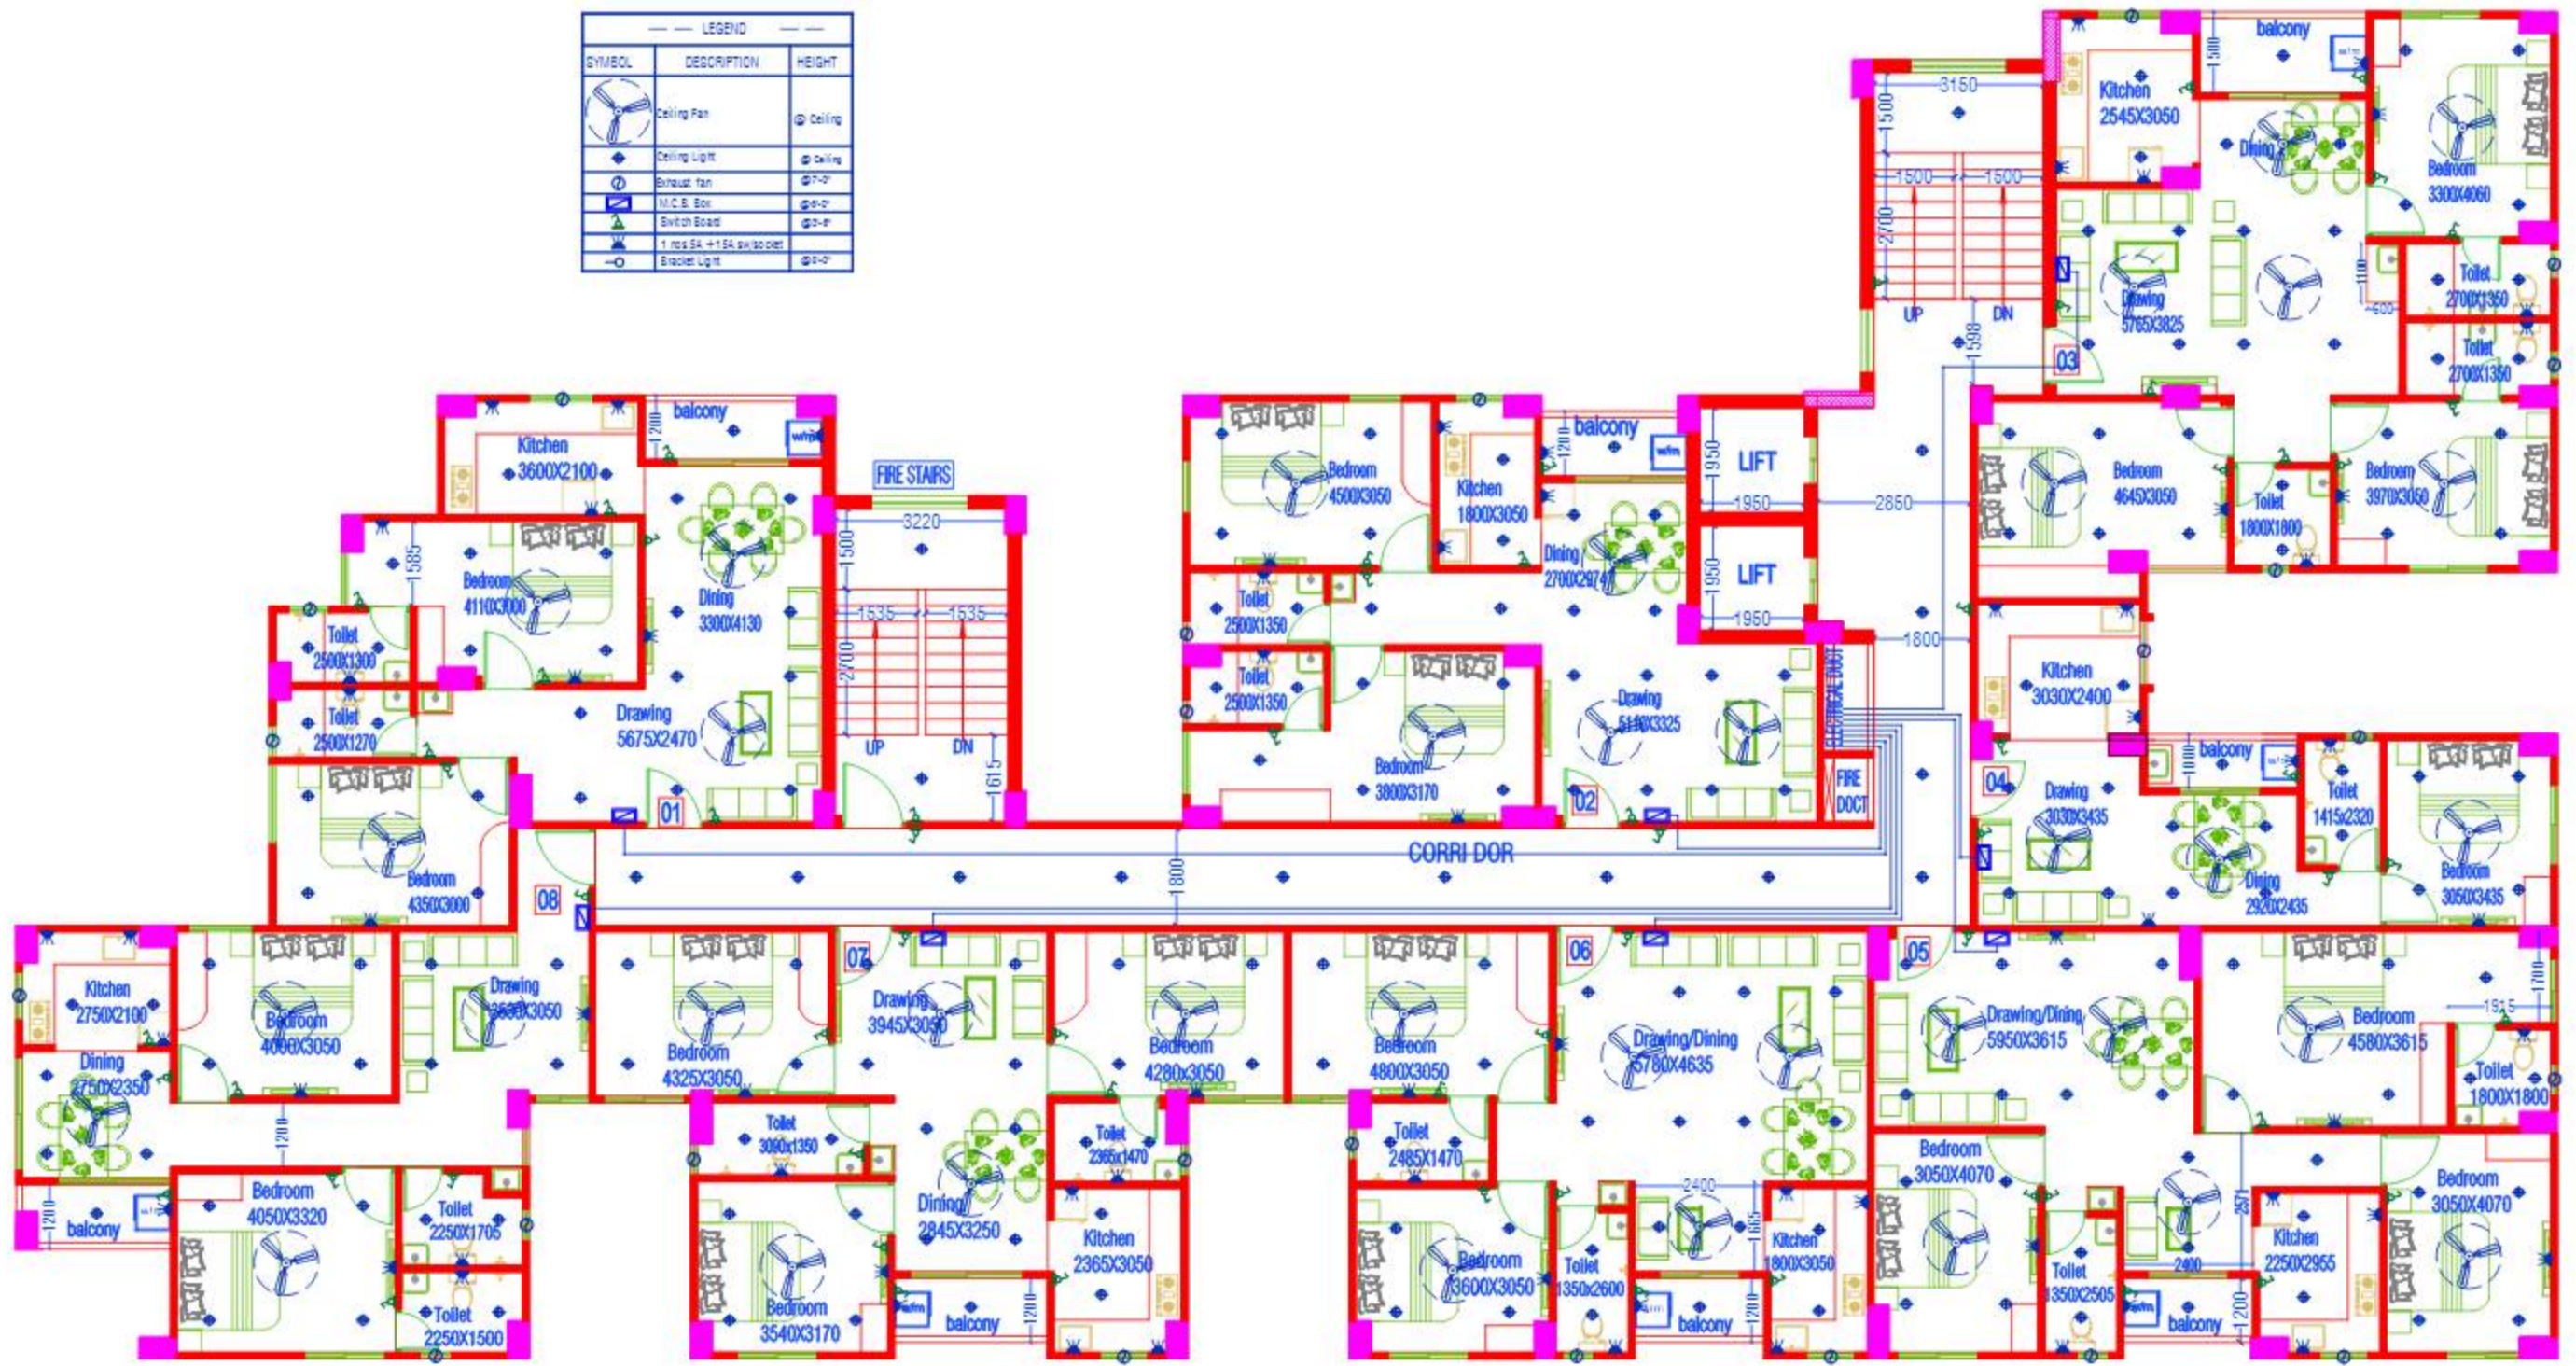


Proposed Group Housing
 For Sheekanth Infra On
 Araj No.132,133,134,157
 Mauza - Dhanpalpur,
 Pargana - Kaswar Sarkari,
 Tehsil - Rajatalab,
 District - Varanasi.
 OWNERS-
 Mahesh Kumar S/O Vishwanath Kumar

1st Floor Electrical Plan




KISHORE KAPOOR
 ARCHITECT
 Council of Architecture
 Reg. No. CA/87/10966

LEGEND		
SYMBOL	DESCRIPTION	HEIGHT
	Ceiling Fan	@ Ceiling
	Ceiling Light	@ Ceiling
	Bureau fan	@ 7'-0"
	M.C.B. Box	@ 7'-0"
	Switch Board	@ 7'-0"
	1 nos. 5A + 15A ampere	@ 7'-0"
	Bureau Light	@ 7'-0"

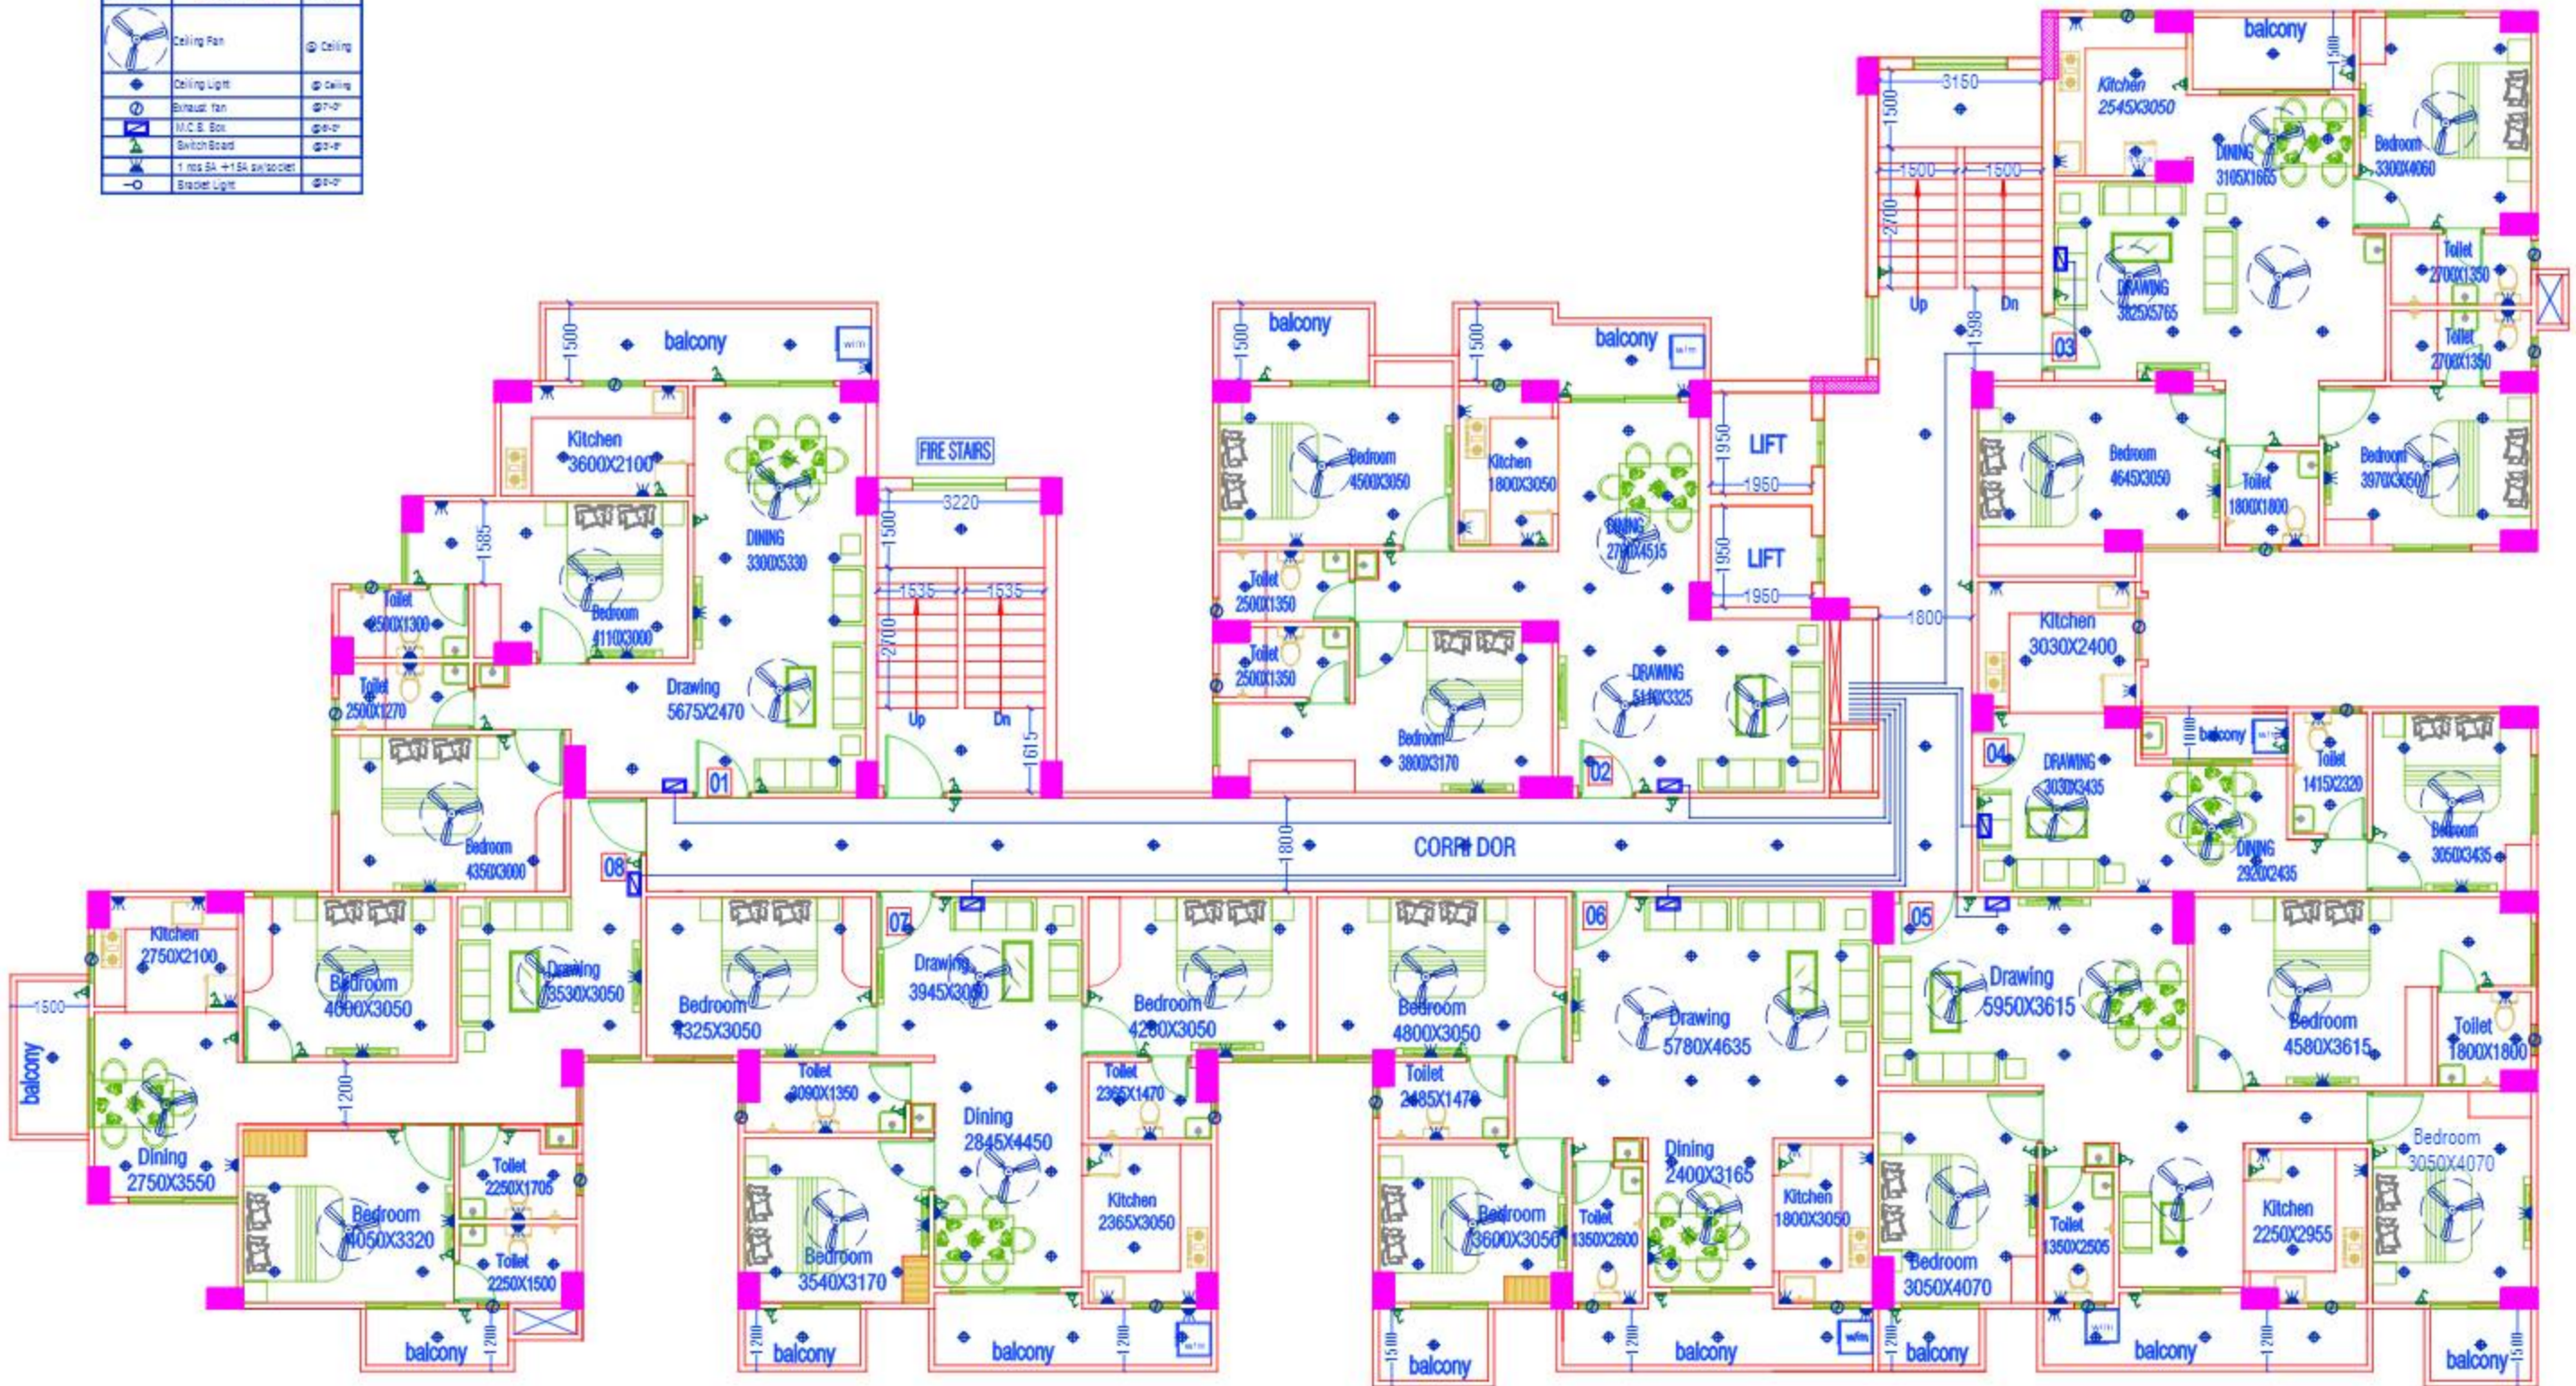


Proposed Group Housing
 For Sheekanth Infra On
 Araj No.132,133,134,157
 Mauza - Dhanpalpur,
 Pargana - Kaswar Sarkari,
 Tehsil - Rajatalab,
 District - Varanasi.
 OWNERS-
 Mahesh Kumar S/O Vishwanath Kumar

Typical Floor
 Electrical Plan(2nd to 7th floor plan)



KISHORE KAPOOR
 ARCHITECT
 Council of Architecture
 Reg. No. CA/87/10966

LEGEND		
SYMBOL	DESCRIPTION	HEIGHT
	Ceiling Fan	0' Ceiling
	Ceiling Light	0' Ceiling
	Bureau fan	0' 0"
	M.C.B. Box	0' 0"
	Switch Board	0' 0"
	T.N.S. Box	+1.54 m/5' 0"
	Bureau Light	0' 0"

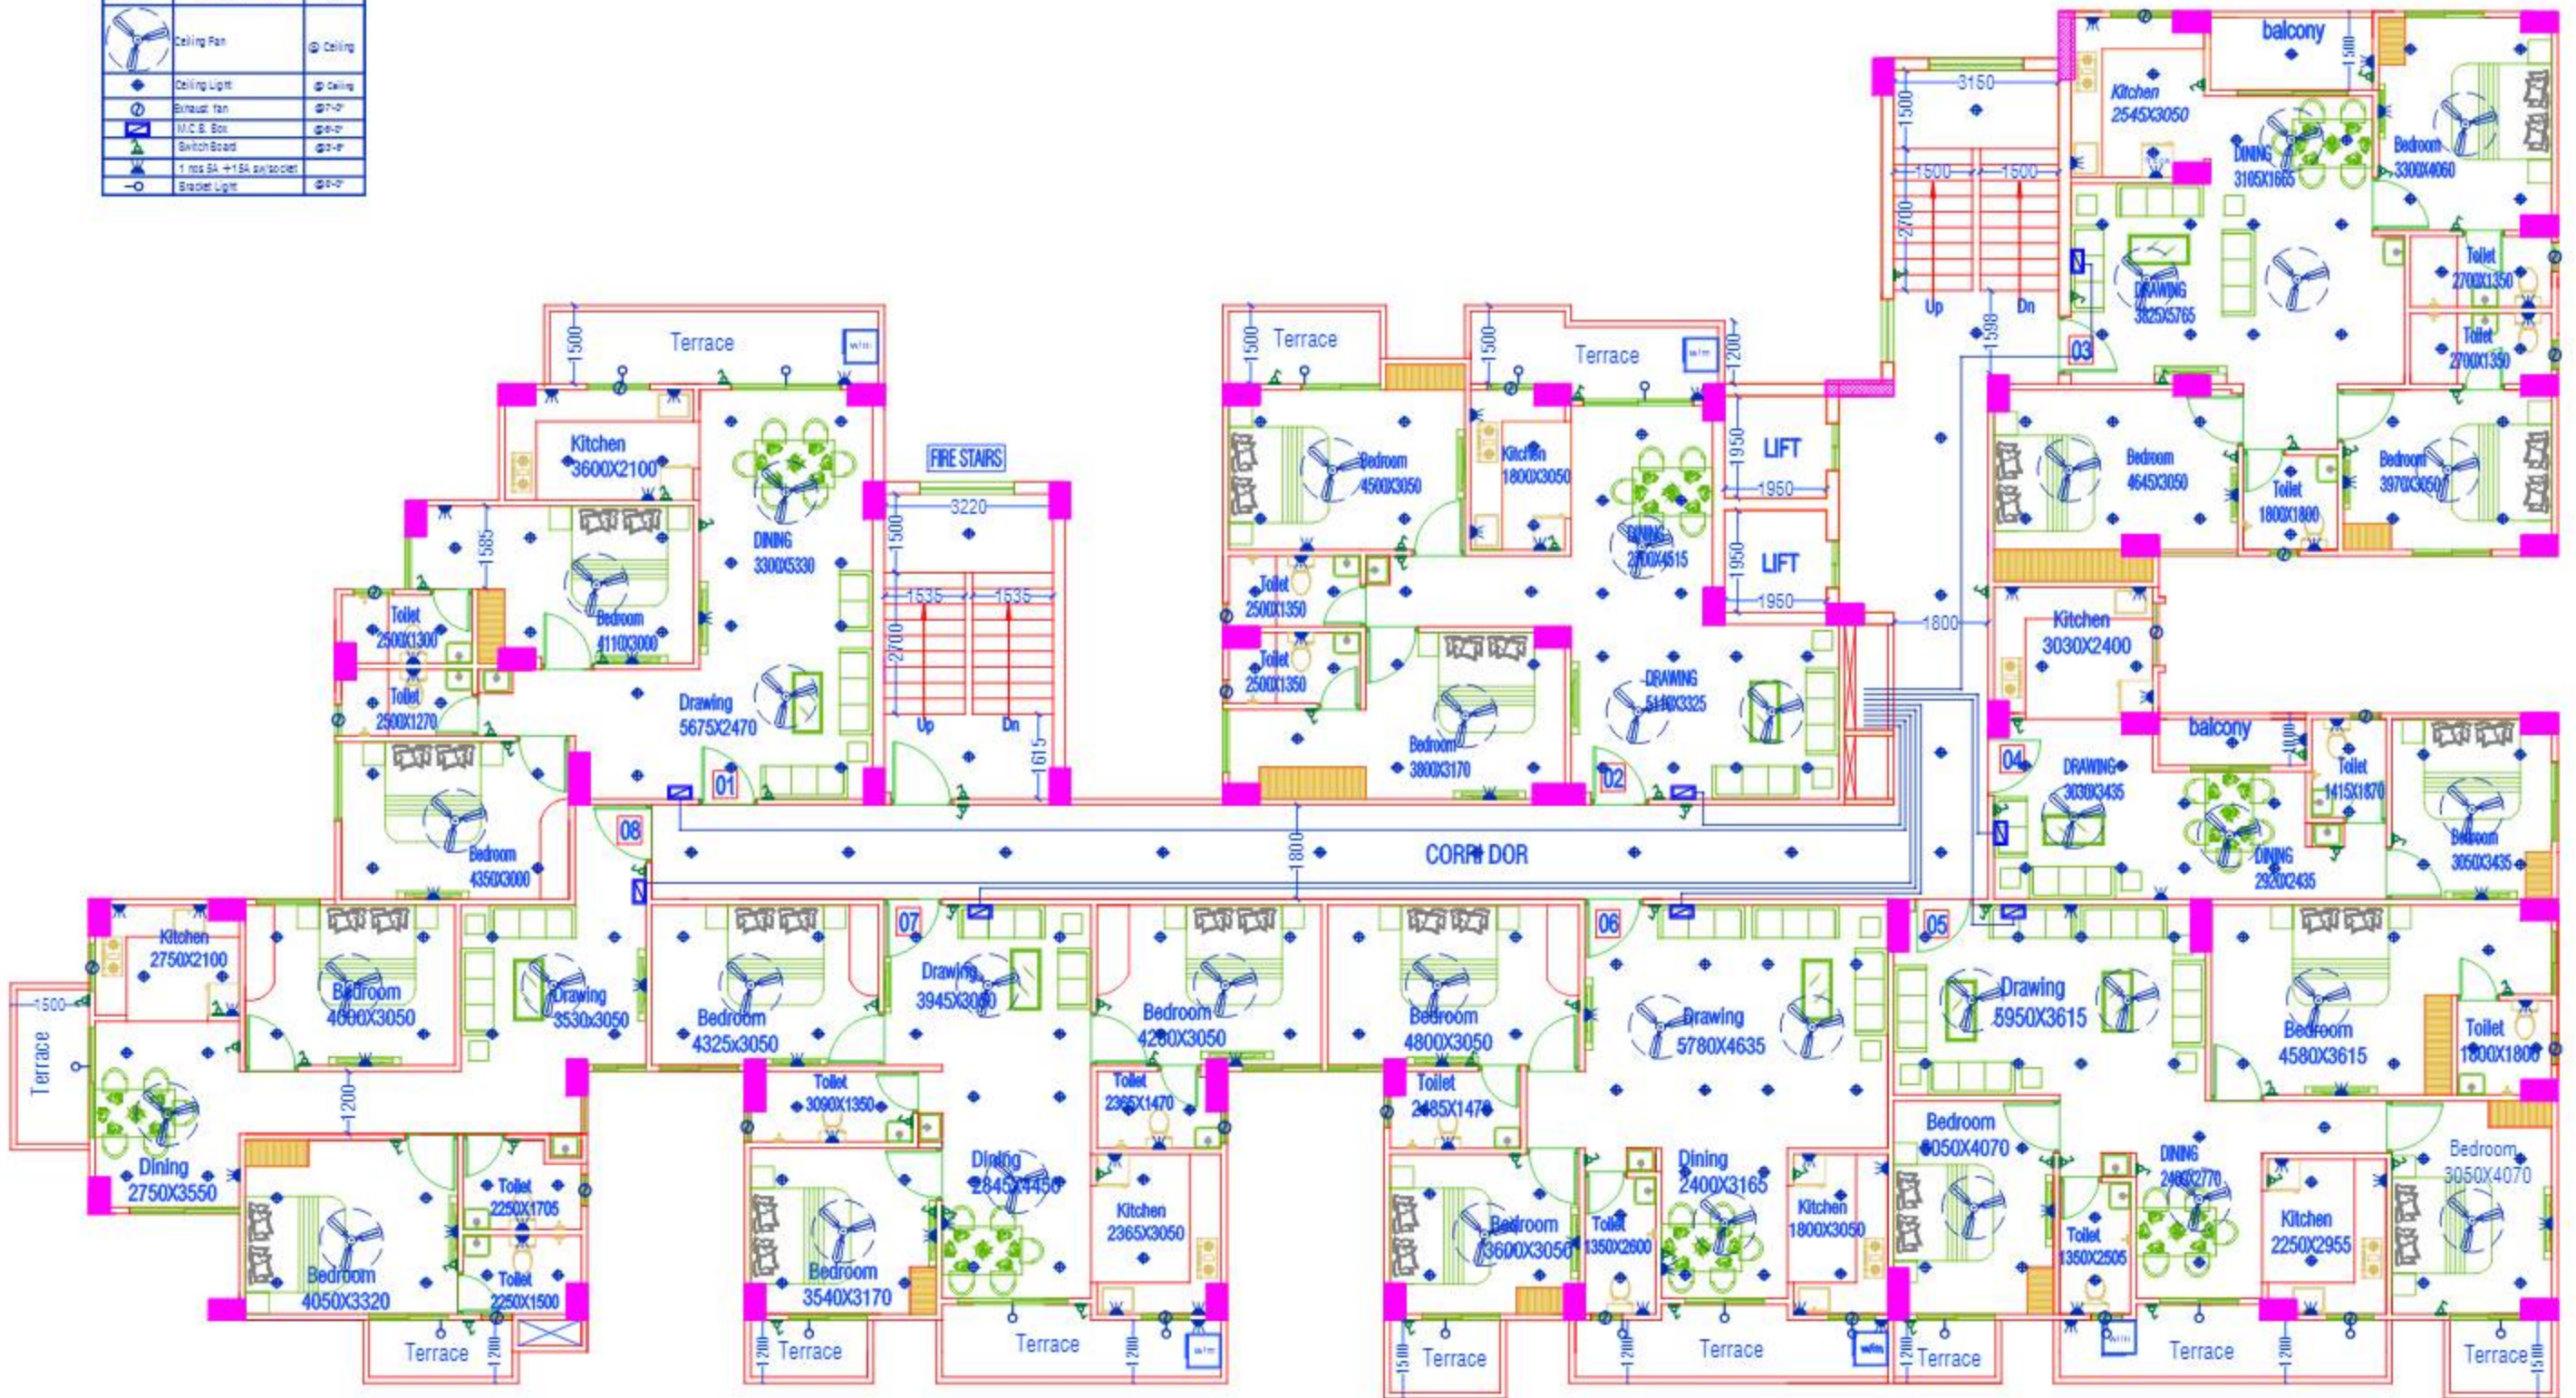


Proposed Group Housing
 For Sheekanth Infra On
 Araj No.132,133,134,157
 Mauza - Dhanpalpur,
 Pargana - Kaswar Sarkari,
 Tehsil - Rajatalab,
 District - Varanasi.
 OWNERS-
 Mahesh Kumar S/O Vishwanath Kumar

8th Floor Electrical Plan




KISHORE KAPOOR
 ARCHITECT
 Council of Architecture
 Reg. No. CA/87/10966

LEGEND		
SYMBOL	DESCRIPTION	HEIGHT
	Ceiling Fan	Ø Ceiling
	Ceiling Light	Ø Ceiling
	Bureau fan	Ø B-F
	M.C.B. Box	Ø B-F
	Switch Board	Ø B-F
	1 nos. 6L + 1BA	Ø B-F
	Bureau Light	Ø B-F

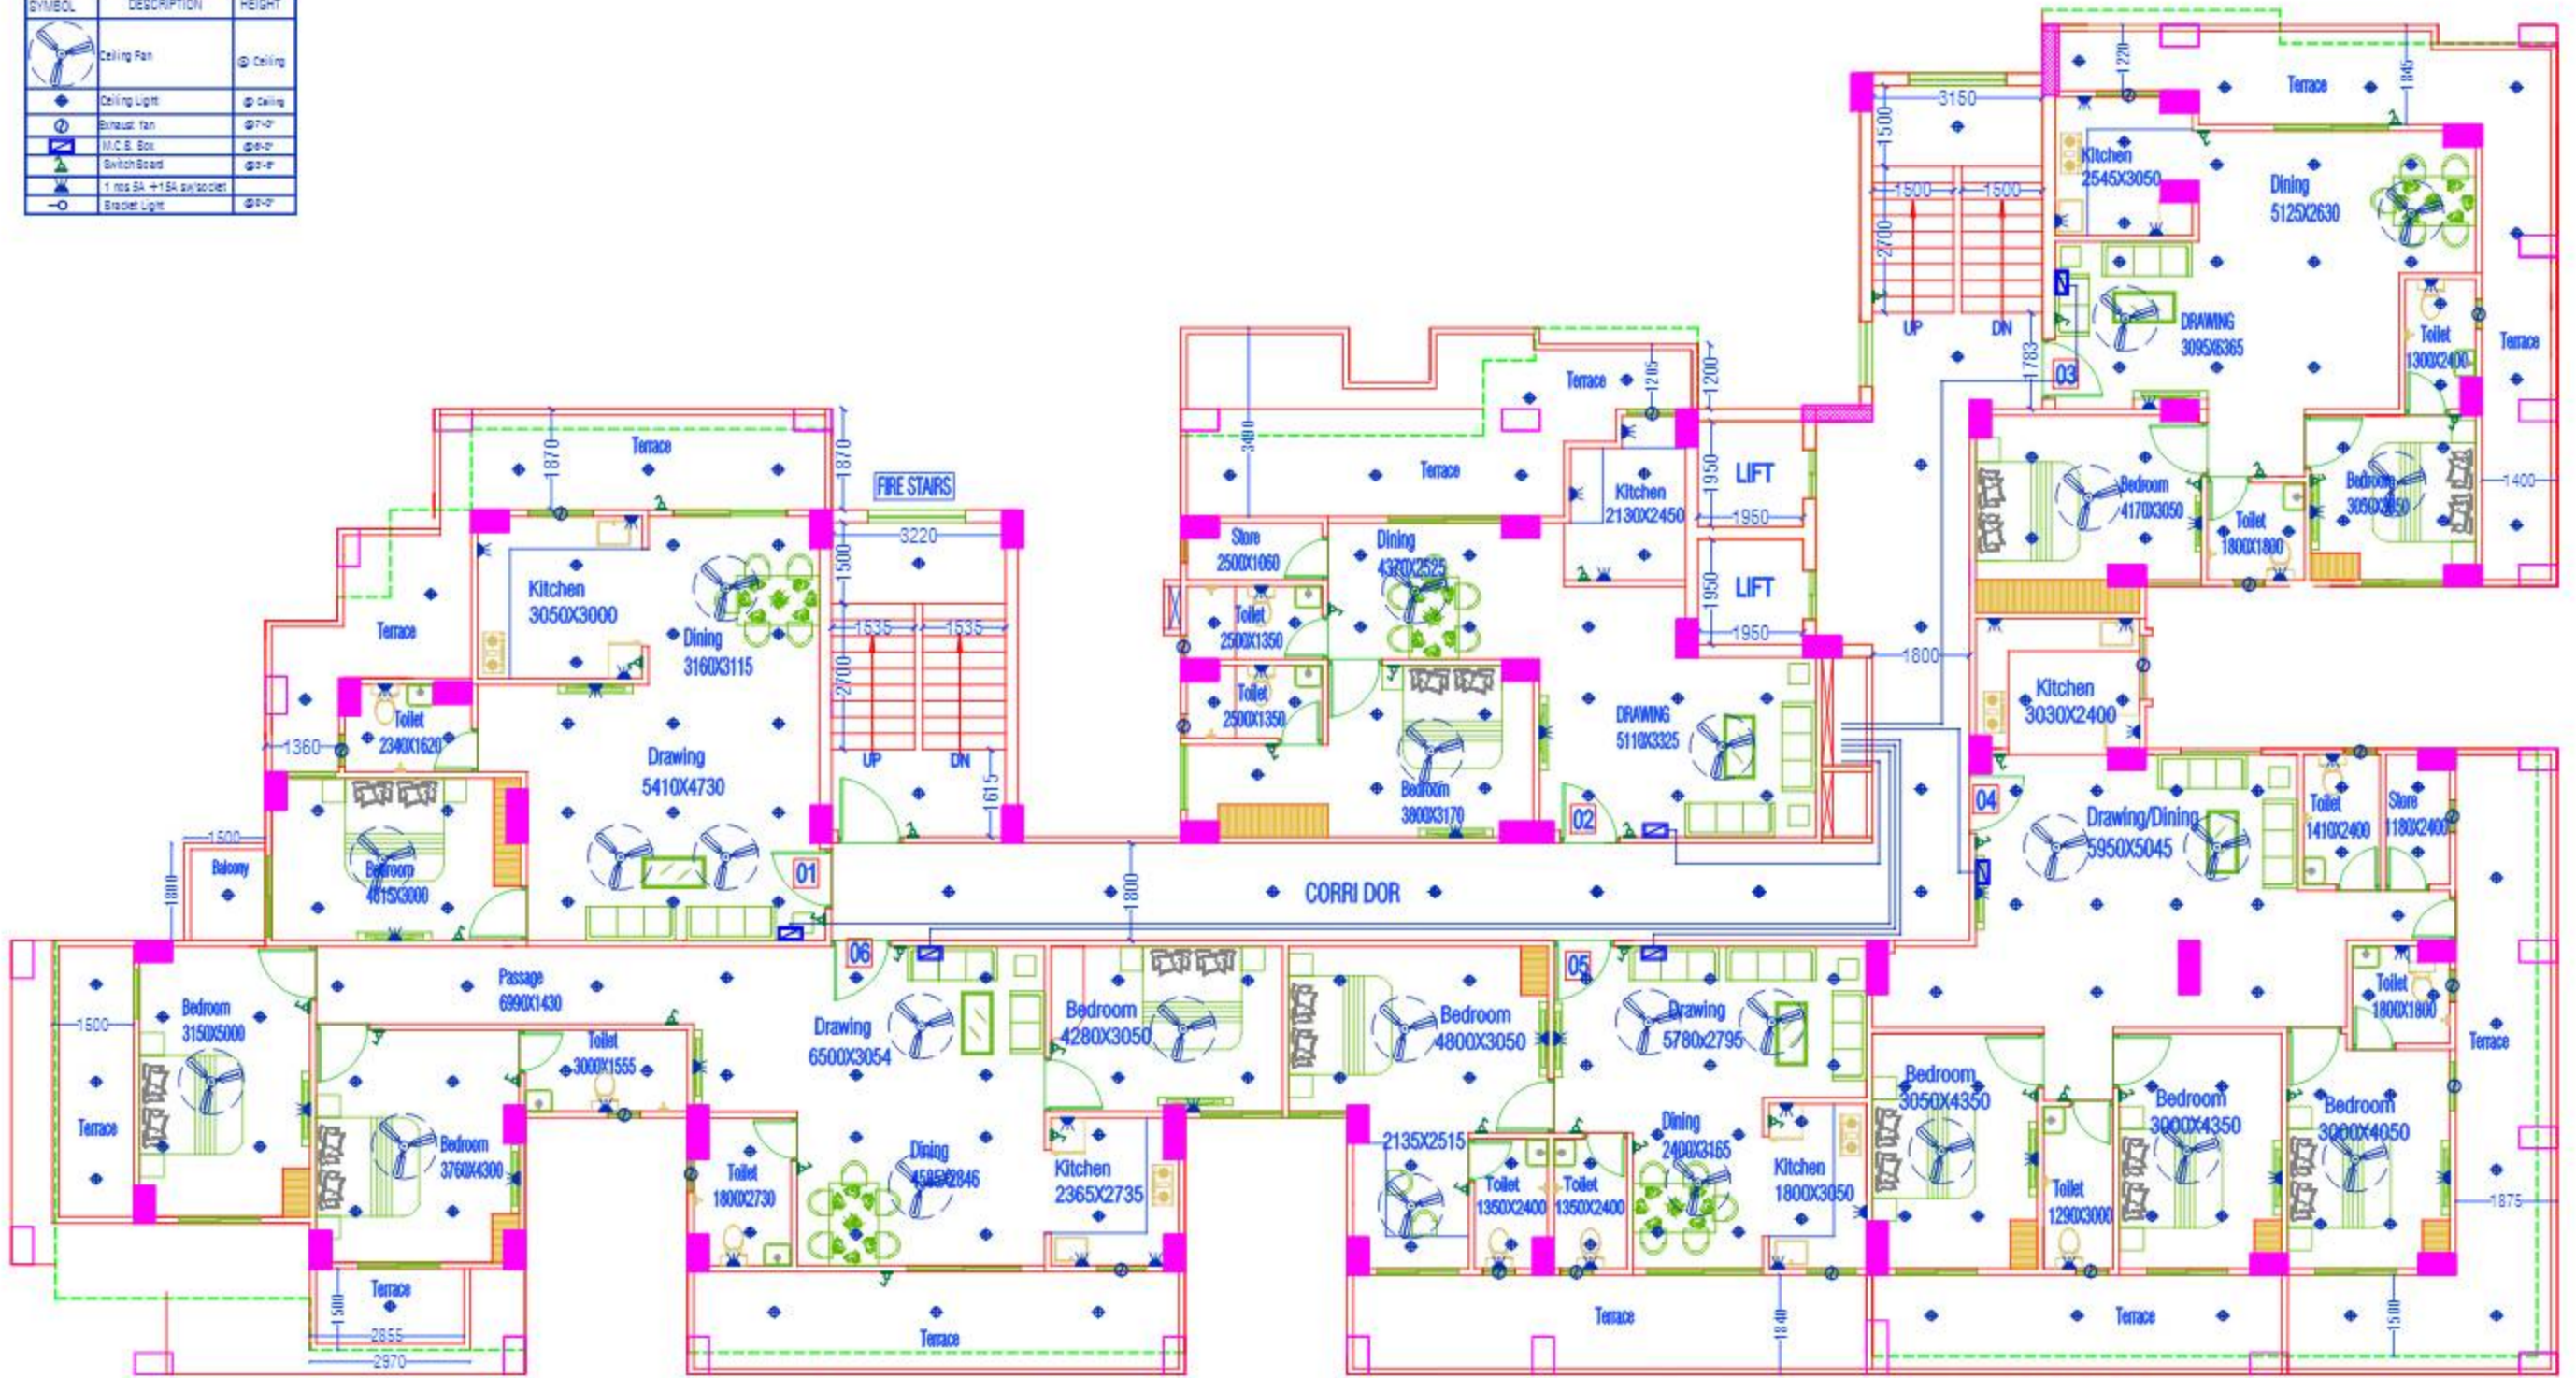


Proposed Group Housing
 For Sheekanth Infra On
 Araj No.132,133,134,157
 Mauza - Dhanpalpur,
 Pargana - Kaswar Sarkari,
 Tehsil - Rajatalab,
 District - Varanasi.
 OWNERS-
 Mahesh Kumar S/O Vishwanath Kumar

9th floor Electrical plan




KISHORE KAPOOR
 ARCHITECT
 Council of Architects
 Reg. No. CA/87/10966

LEGEND		
SYMBOL	DESCRIPTION	HEIGHT
	Ceiling Fan	Ø Ceiling
	Ceiling Light	Ø Ceiling
	Bureau fan	Ø B-F
	T/C & Box	Ø B-F
	Switch Board	Ø B-F
	T. res. Bl. + 1 BA. indicator	Ø B-F
	Bureau Light	Ø B-F

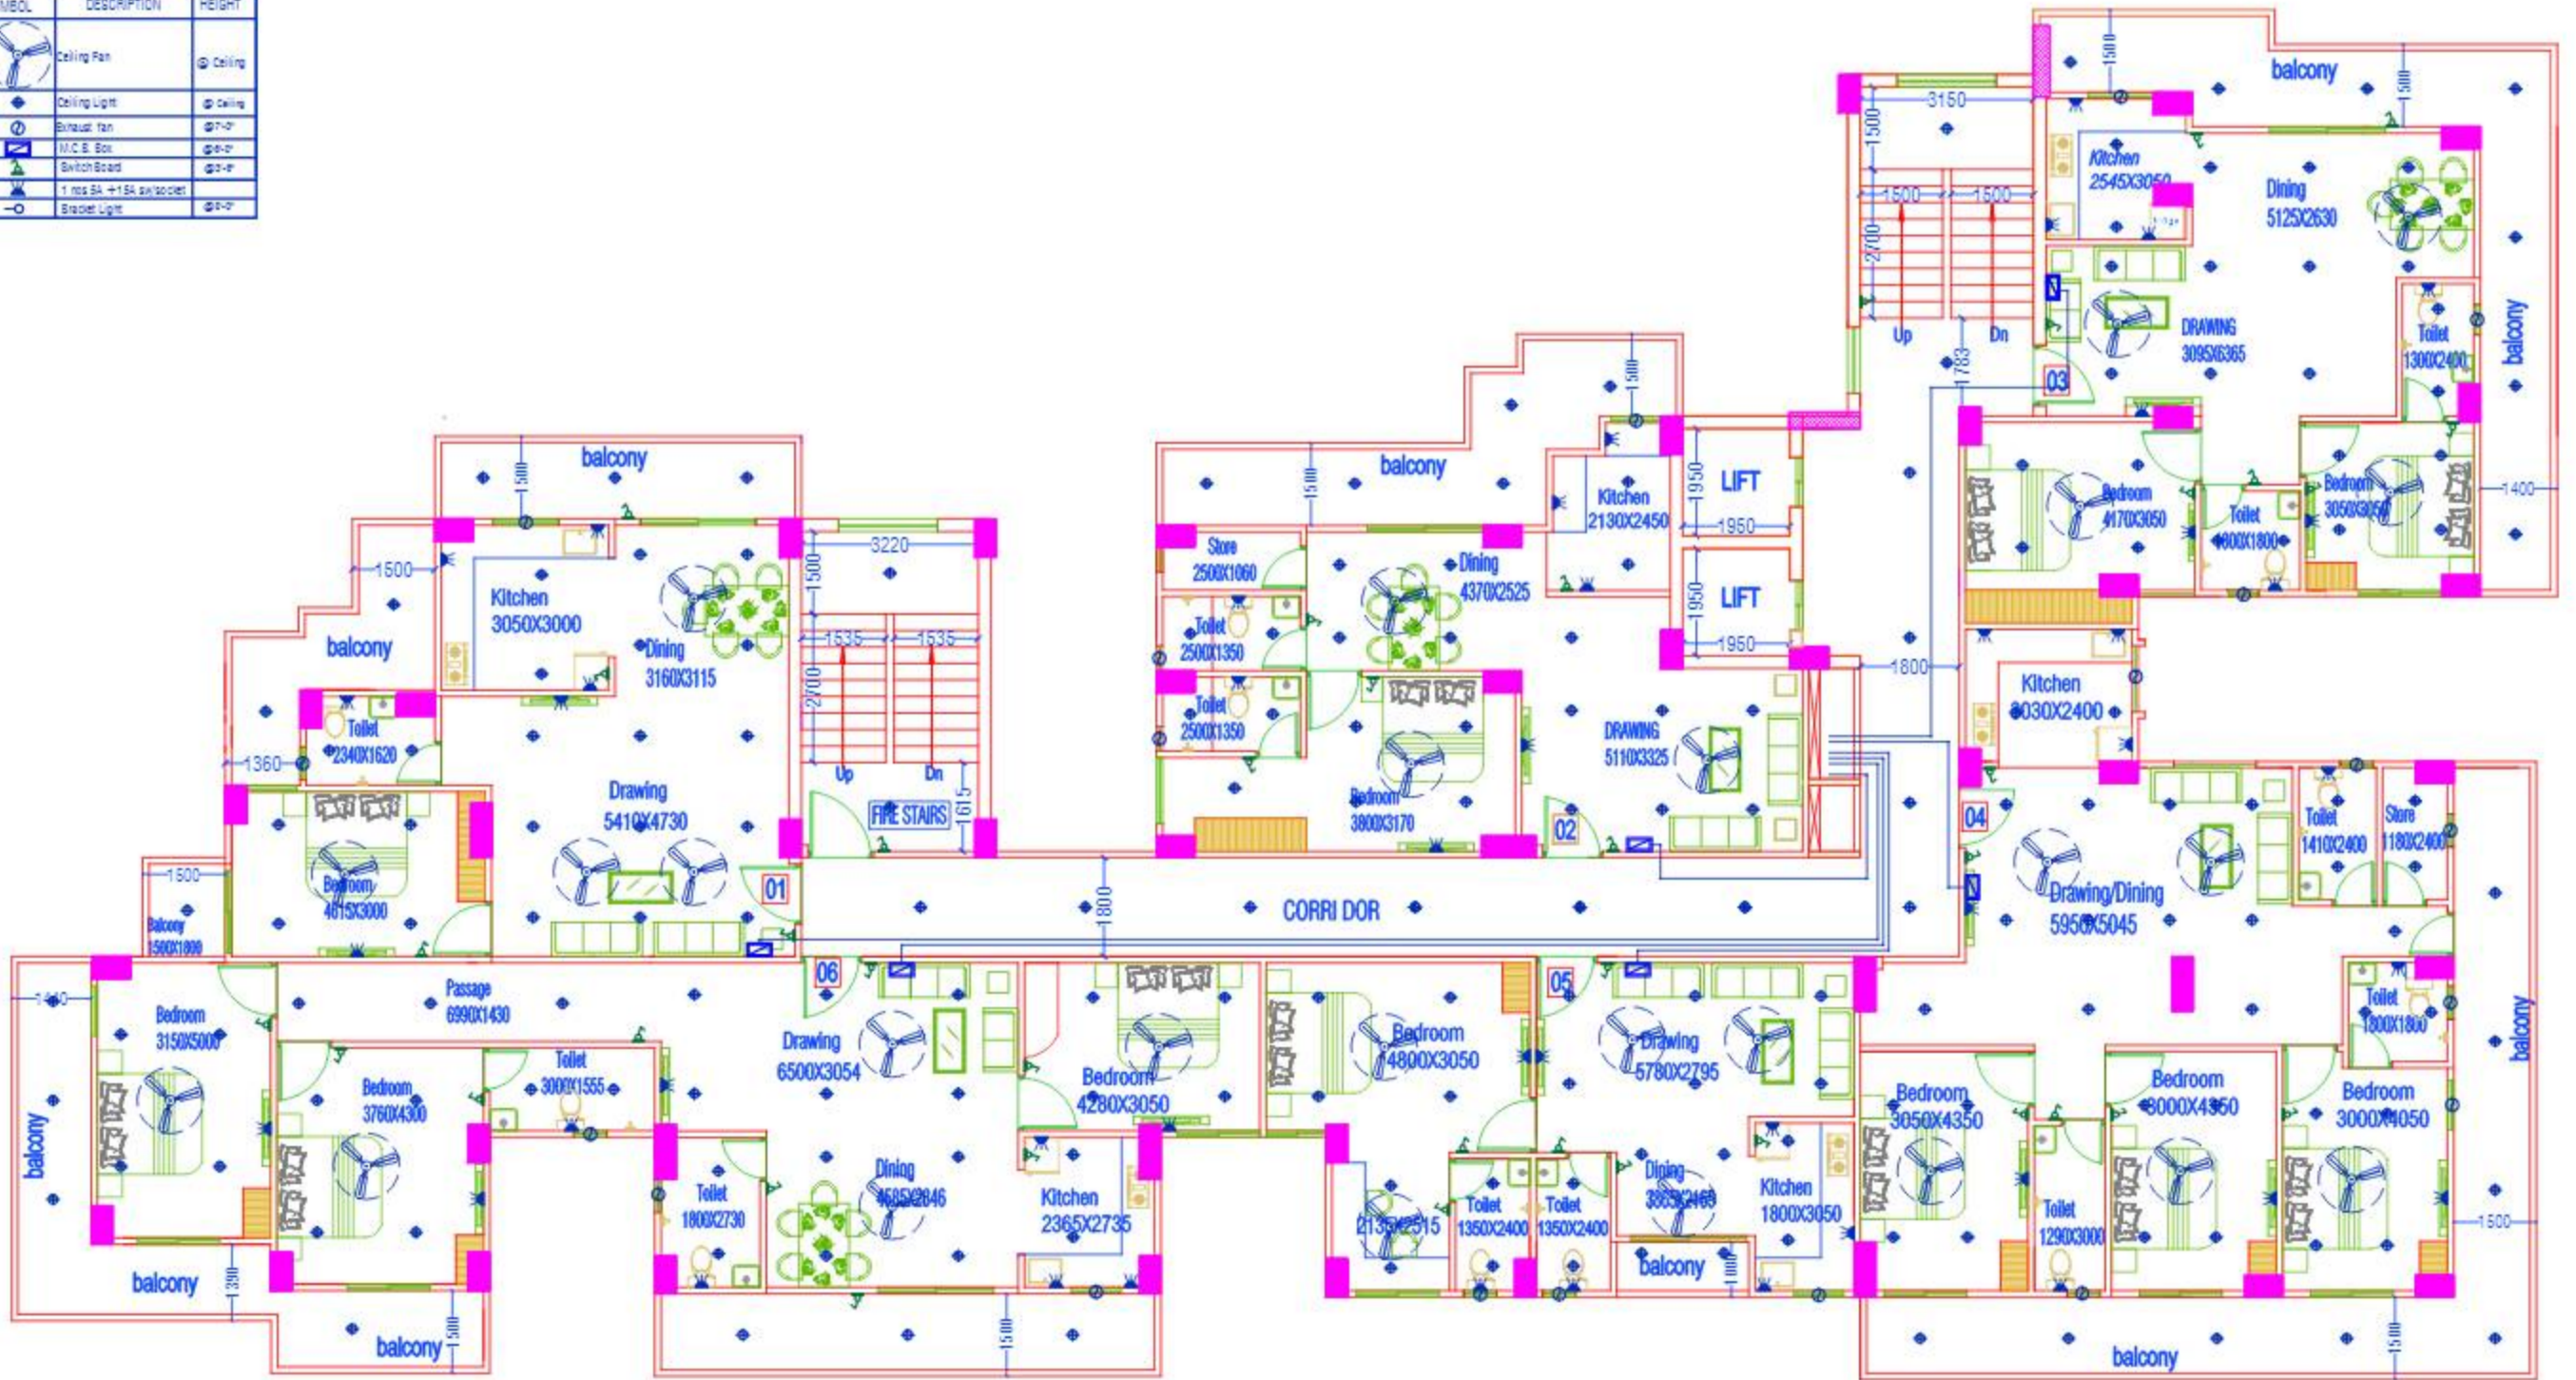

Proposed Group Housing
 For Sheekanth Infra On
 Araj No.132,133,134,157
 Mauza - Dhanpalpur,
 Pargana - Kaswar Sarkari,
 Tehsil - Rajatalab,
 District - Varanasi.
 OWNERS-
 Mahesh Kumar S/O Vishwanath Kumar

10th floor Electrical Plan




KISHORE KAPOOR
 ARCHITECT
 Council of Architecture
 Reg. No. CA/87/10966