



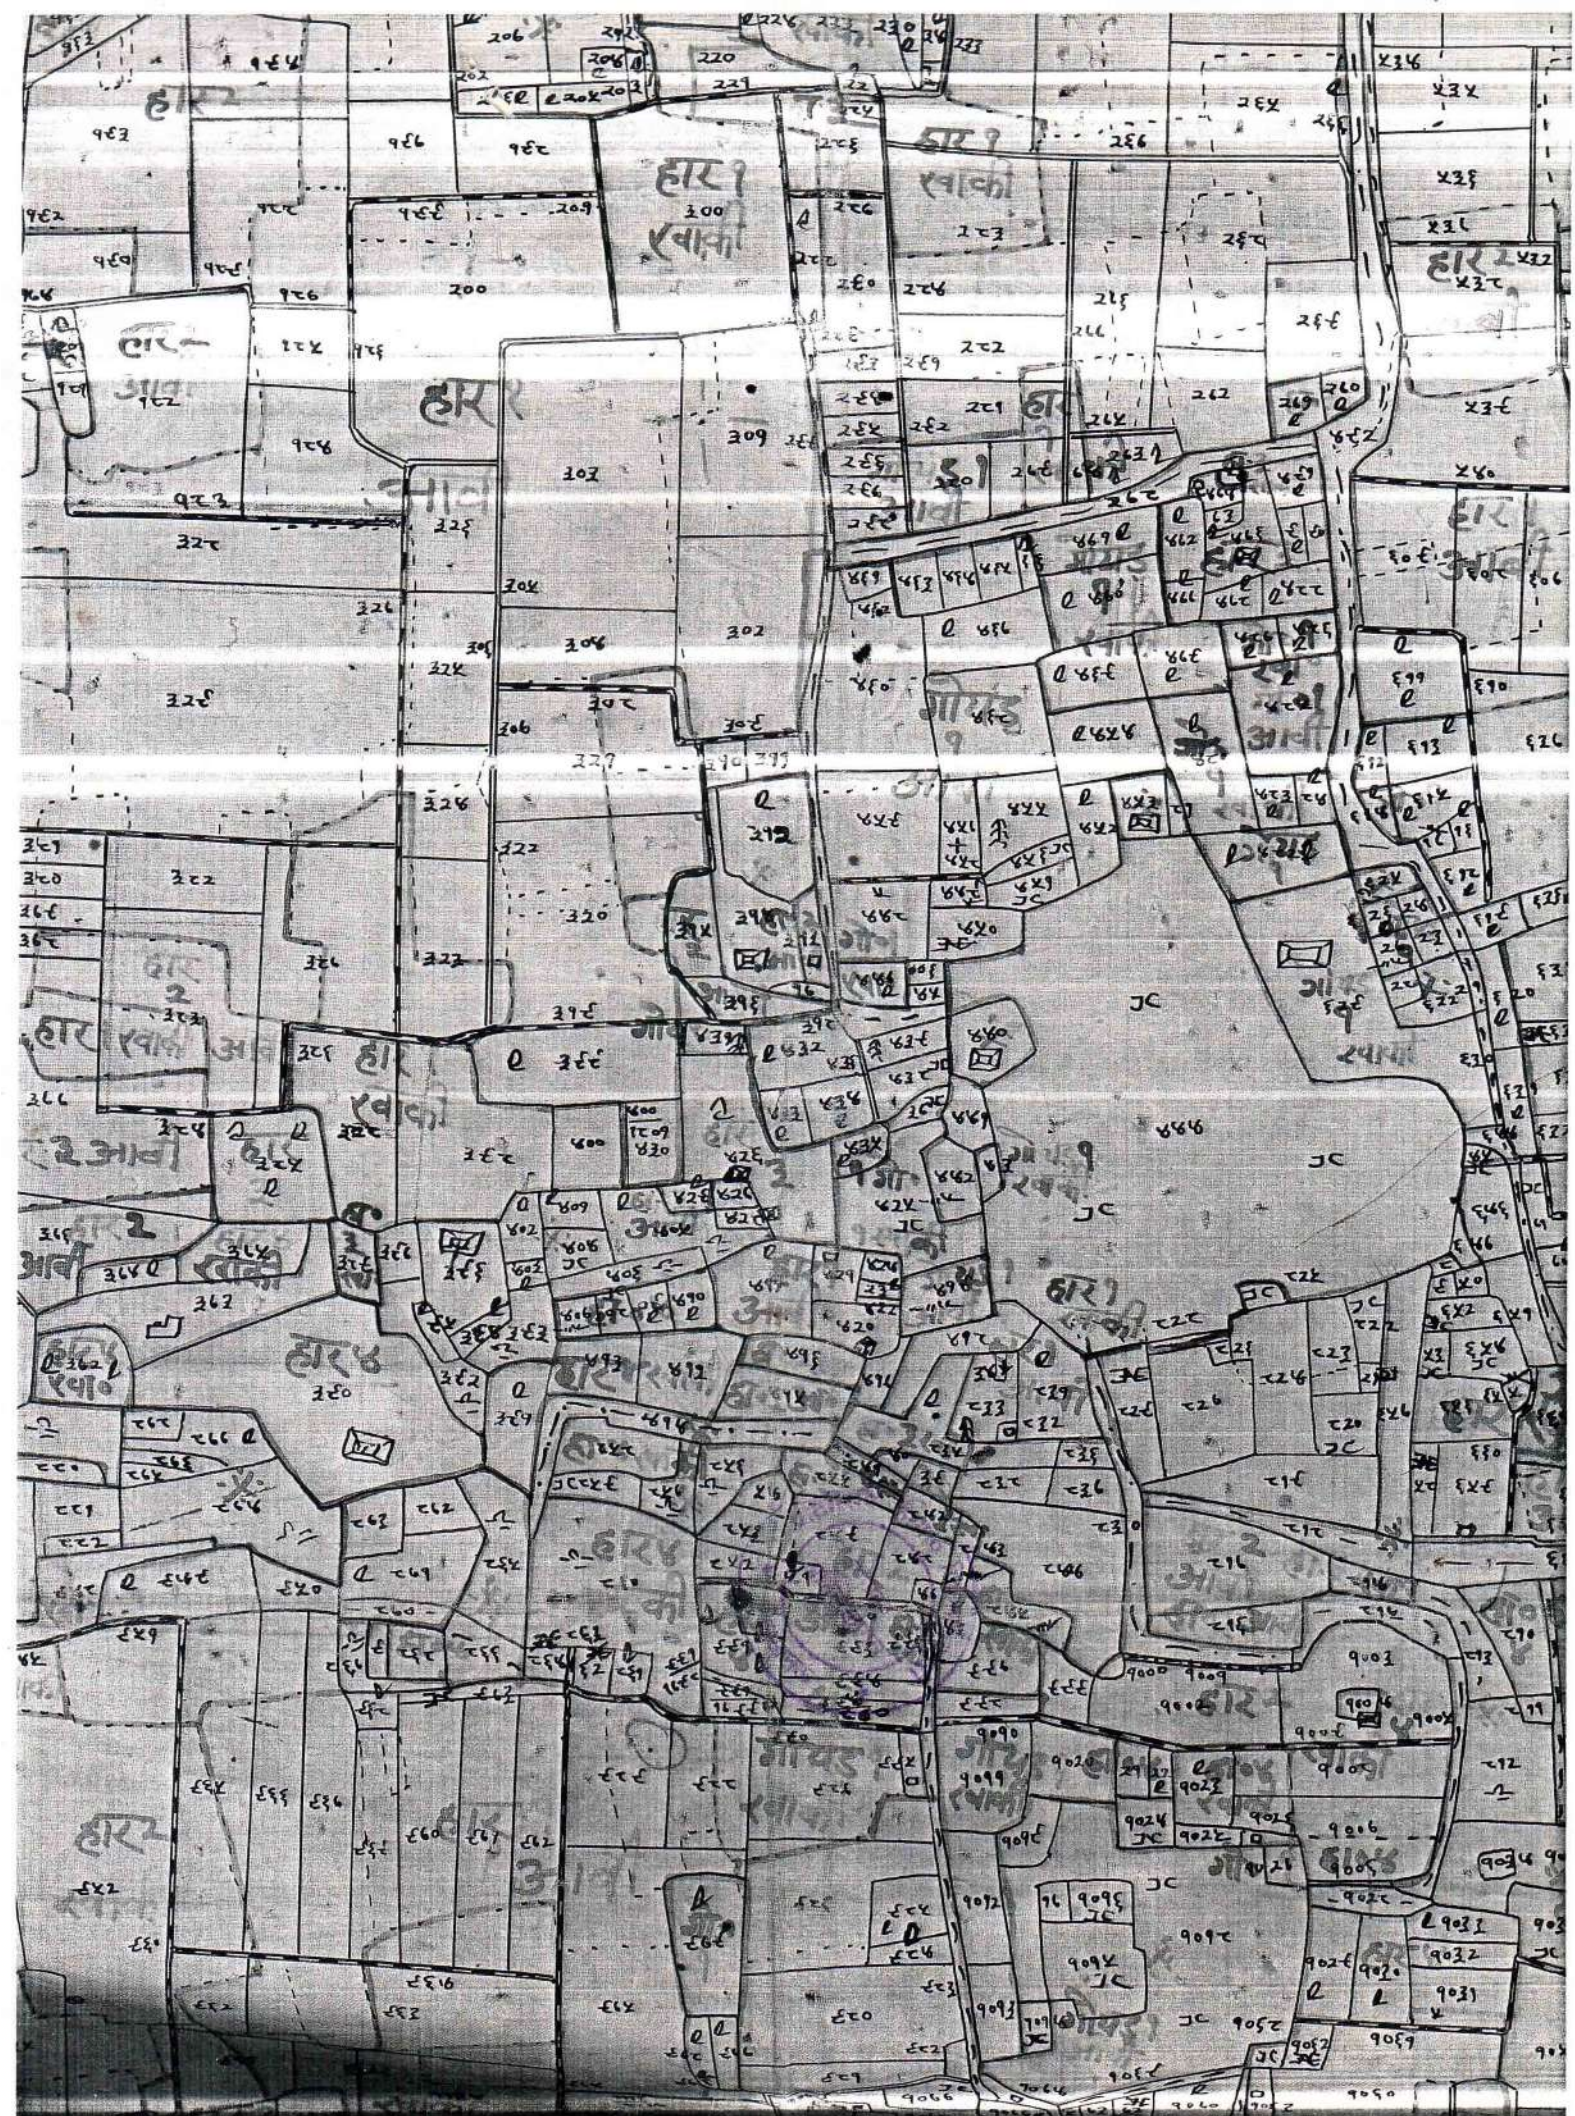

शु-पत्र

शु- महुवाक्यों परमाणु व तटसीर-गौदनरालगंज
जिला चसनऊ अनुयककदी - १६-६१-६२ ई०
वधुसार सन - १३-६६-५०)
धिया - १६२५५ = १३६६)

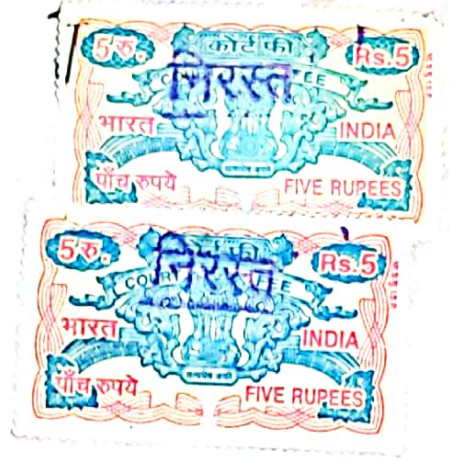

गुलापे तैयार करने वालों का नाम
हस्ताक्षर _____
गो पत्र प्राप्त होने की तिथि 26/1/25
तैयार होने की तिथि 26/1/25
दिनांक 07/07/2023
कोटा/ दयाजी

प्रमाणित प्रतिलिपि
राजस्व अधिकारी
कार्यालय, जिला चसनऊ
07/07/2023

36724
26/1/25



SAZRA PLAN
SCALE 1:500

PROJECT:
LAYOUT PLAN FOR SOL CITY
FROM SOL INFRASTRUCTURE
THROUGH IT'S PARTNER MR. ATUL BANSAL S/O MR. MR. KALURAM BANSAL
KHASRA NO. - 273, 274 & 276, 281, 282, VILLAGE - MAHURAKALA,
TEHSIL - MOHANLALGANJ, DISTT. - LUCKNOW.



OWNERS:
SOL INFRASTRUCTURE
PARTNER

ARCHITECT:
Ar. Yati Kumar Mishra
B. Arch, M. Plann, A.I.A.
312, 3rd Floor, Skyline Plaza-1, Sector-H, Aliganj, Lucknow
E-Mail : info@shaleenconsultants@gmail.com
Regd. No. CA/124714

SHALEEN CONSULTANTS
AR. PAWAN MISHRA
AR. YATI KUMAR MISHRA
2nd Floor, Aishwarya Plaza-1, Sector-H, Aliganj, Lucknow
312, 3rd Floor, Skyline Plaza-1, Sector-H, Aliganj, Lucknow
E-Mail : info@shaleenconsultants@gmail.com
Contact No. : +91 9335920481 | +91 8896832308



SAZRA PLAN
SCALE 1:500

PROJECT:
LAYOUT PLAN FOR SOL CITY
FROM SOL INFRASTRUCTURE
THROUGH IT'S PARTNER MR. ATUL BANSAL S/O MR. MR. KALURAM BANSAL
KHASRA NO. - 273, 274 & 276, 281, 282, VILLAGE - MAHURAKALA,
TEHSIL - MOHANLALGANJ, DISTT. - LUCKNOW.



OWNERS:
SOL INFRASTRUCTURE
ALL PARTNER

ARCHITECT:

Ar. Yati Kumar Mishra
Ar. Yati Kumar Mishra
B. Arch. M. Plan. A. 11A
312, 3rd Floor, Skyline Plaza-1,
Sushant Golf City, Lucknow.
Regd. No. CA/124714

SHALEEN CONSULTANTS
AR. PAWAN MISHRA
AR. YATI KUMAR MISHRA
2nd Floor, Aishwarya Plaza-1, Sector H, Aliganj, Lucknow
312, 3rd Floor, Skyline Plaza, Sushant Golf City, Lucknow
E-Mail : info@shaleenconsultants@gmail.com
Contact No. : +91 9335920481 | +91 8896832308