

- प्लान - प्लान कलियम कलियम

ग्राम - सादिकपुर काज़ीपुर


पट्टा - 50-11

तह - राजियाबाद

जिला - मेरठ

प्लान 1662-11

प्लान 13-204

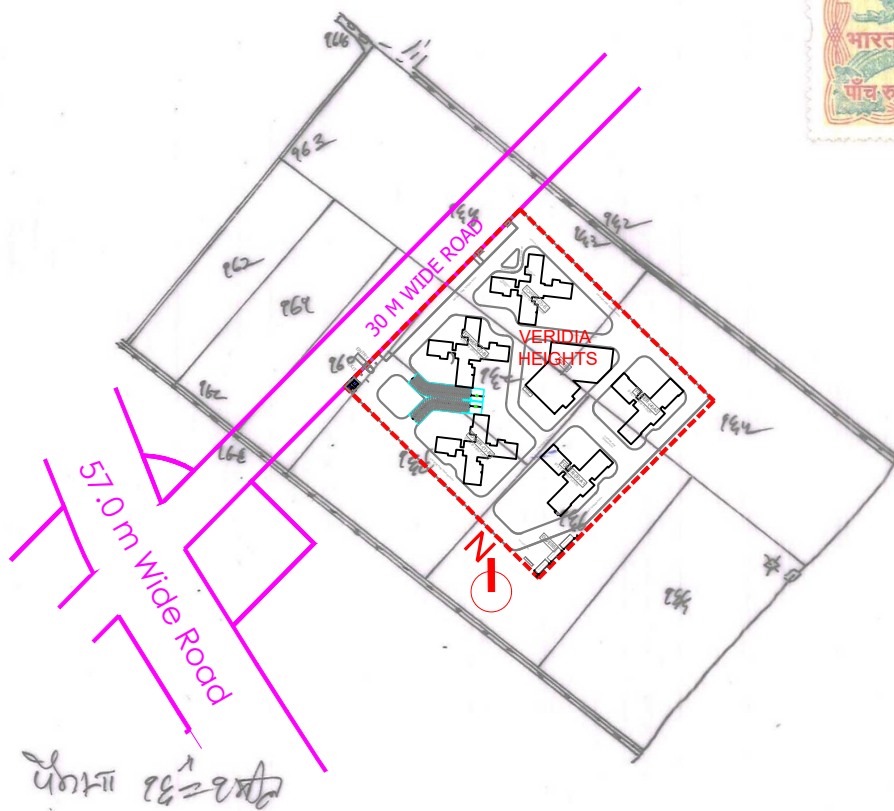

स्टाम्प रुपये

प्रार्थनापत्र देने की दिनांक

नकल तैयारी की दिनांक


नकल देने की दिनांक

10/11/2026
24/7/2026
25/11/26

नकल कता

तुलना कता

राजस्व अभिलेखपाल (रा०/अ०/१०)
कलेक्ट्रेट मेरठ

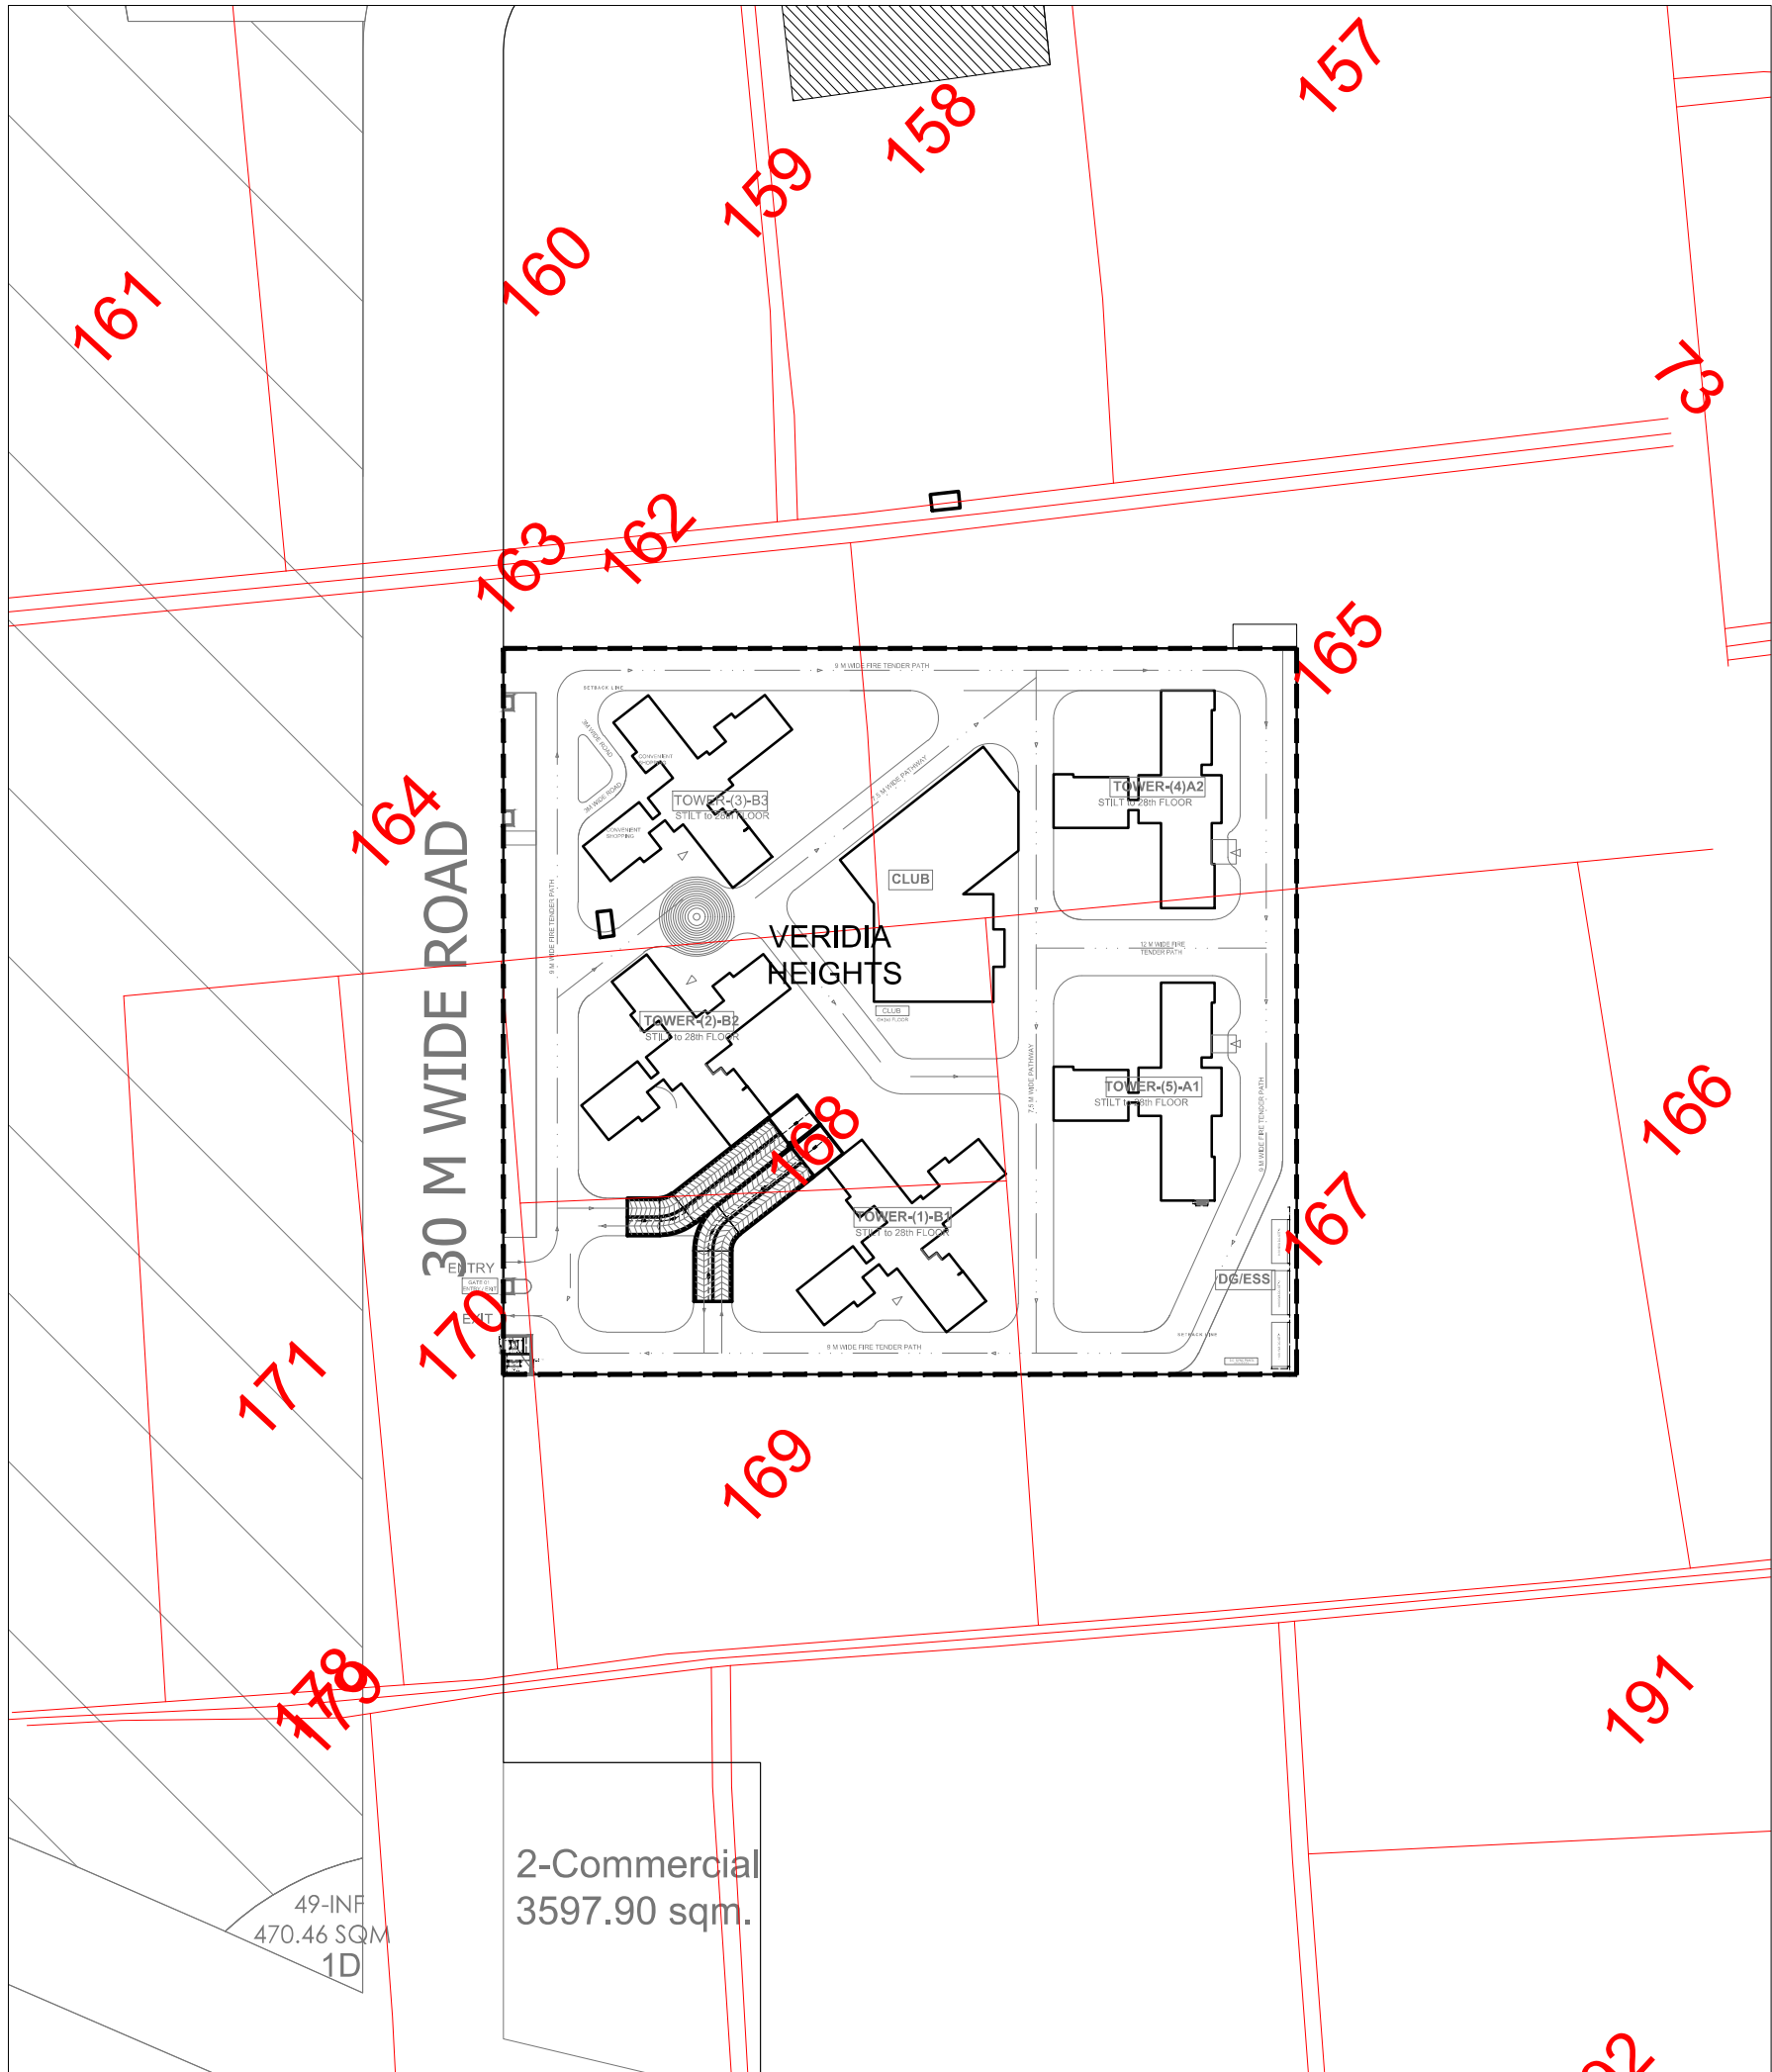


Architect :
Wave Infratech Pvt. Ltd.
C-1, Sector-3
Noida, U.P., 201301
TEL: +91 120 4180500

Structure Consultant
K M H
ENGINEERING
2nd FLOOR - BUILDING NO. - 1749, BANJARAHILLS,
ROAD NO.12 OPP. CENTURY HOSPITAL,
ADJACENT - WAFFLE HOUSE HYD.

MEP Consultant
ELECTRO CONSULTANTS
A-222 SHEVAK MALVIYA NAGAR
NEW DELHI-110017 PH.26684140
E-mail :- electroconsultants@gmail.com

Interior & Facade
ULTRACONFIDENTIEL
Surya Mansion, 4th Floor, Hauz Khas I helio@ultraconfidential.com

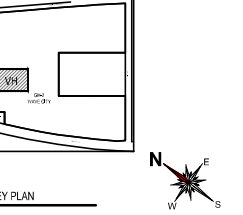

For Uppal Chadha Hi-Tech Developers Pvt. Ltd.

[Signature]
Authorised Signatory

[Signature]
Niraj Kumar Nanda, Architect
Council of Architecture
Registration No: CA/2009/46122

CLIENT: WAVE INFRA TECH PVT. LTD.
PROJECT: VERIDIA HEIGHTS AT OAKWOOD
ENCLAVE, WAVE CITY

DRAWN: AM
CHECKED: AK
APPROVED: NN
DATE: 03.01.2026

General Notes:
1. DO NOT SCALE FROM THE DRAWINGS
2. ALL DIMENSIONS AND LEVELS ARE IN METERS UNLESS NOTED OTHERWISE. ALL DIMENSIONS TO BE VERIFIED ON SITE & APPROVED BY THE ENGINEER
3. ALL DIMENSIONS SHOULD BE READ IN CONJUNCTION WITH OTHER RELEVANT ARCHITECTURAL, STRUCTURAL, MECHANICAL AND ELECTRICAL DRAWINGS AND ALL RELEVANT SECTIONS OF THE SPECIFICATION. ANY DISCREPANCIES ARE TO BE BROUGHT TO THE ATTENTION OF THE ARCHITECT AND RESOLVED BEFORE COMMENCEMENT OF ANY WORK
4. ALL MEP CIRCUITS TO BE READ IN CONJUNCTION WITH MEP BUILDERS WORK DRAWINGS
5. ALL BLOCK WORK TO BE PROVIDED WITH APPROPRIATE DPC
6. ALL BLOCK WORK ARE TO BE INTRODUCED WITH APPROPRIATE INTERMEDIATE BRACING BEAM/COLUMN/CORNER DETAIL/OTHERS AS PER STRUCTURE

Rev	Description	Date

SAJRA PLAN SUPERIMPOSED

AR – VH(SAJRA) – 001