
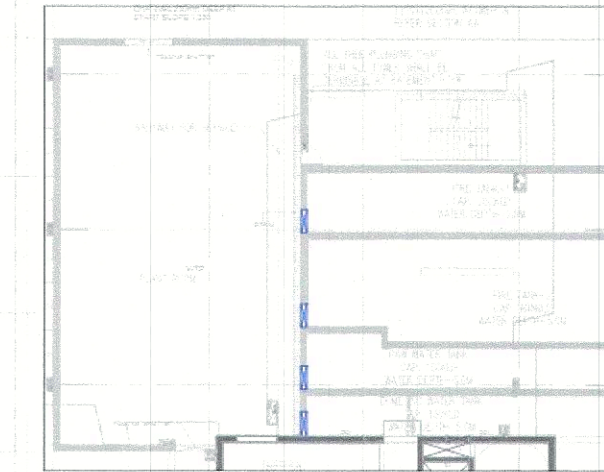


PL-VH(SITE)-1020A

~~Authorised Signatory~~

© This drawing is subject to copyright and may not be copied, used or reproduced in any way without the express permission of WAVE Infratech. This document should not be relied on or used in circumstances other than those for which it was originally prepared and for which WAVE Infratech was commissioned. WAVE Infratech accepts no responsibility for this document to any other party other than the person by whom it was commissioned.

COORDINATE FOR
B3 TOWER

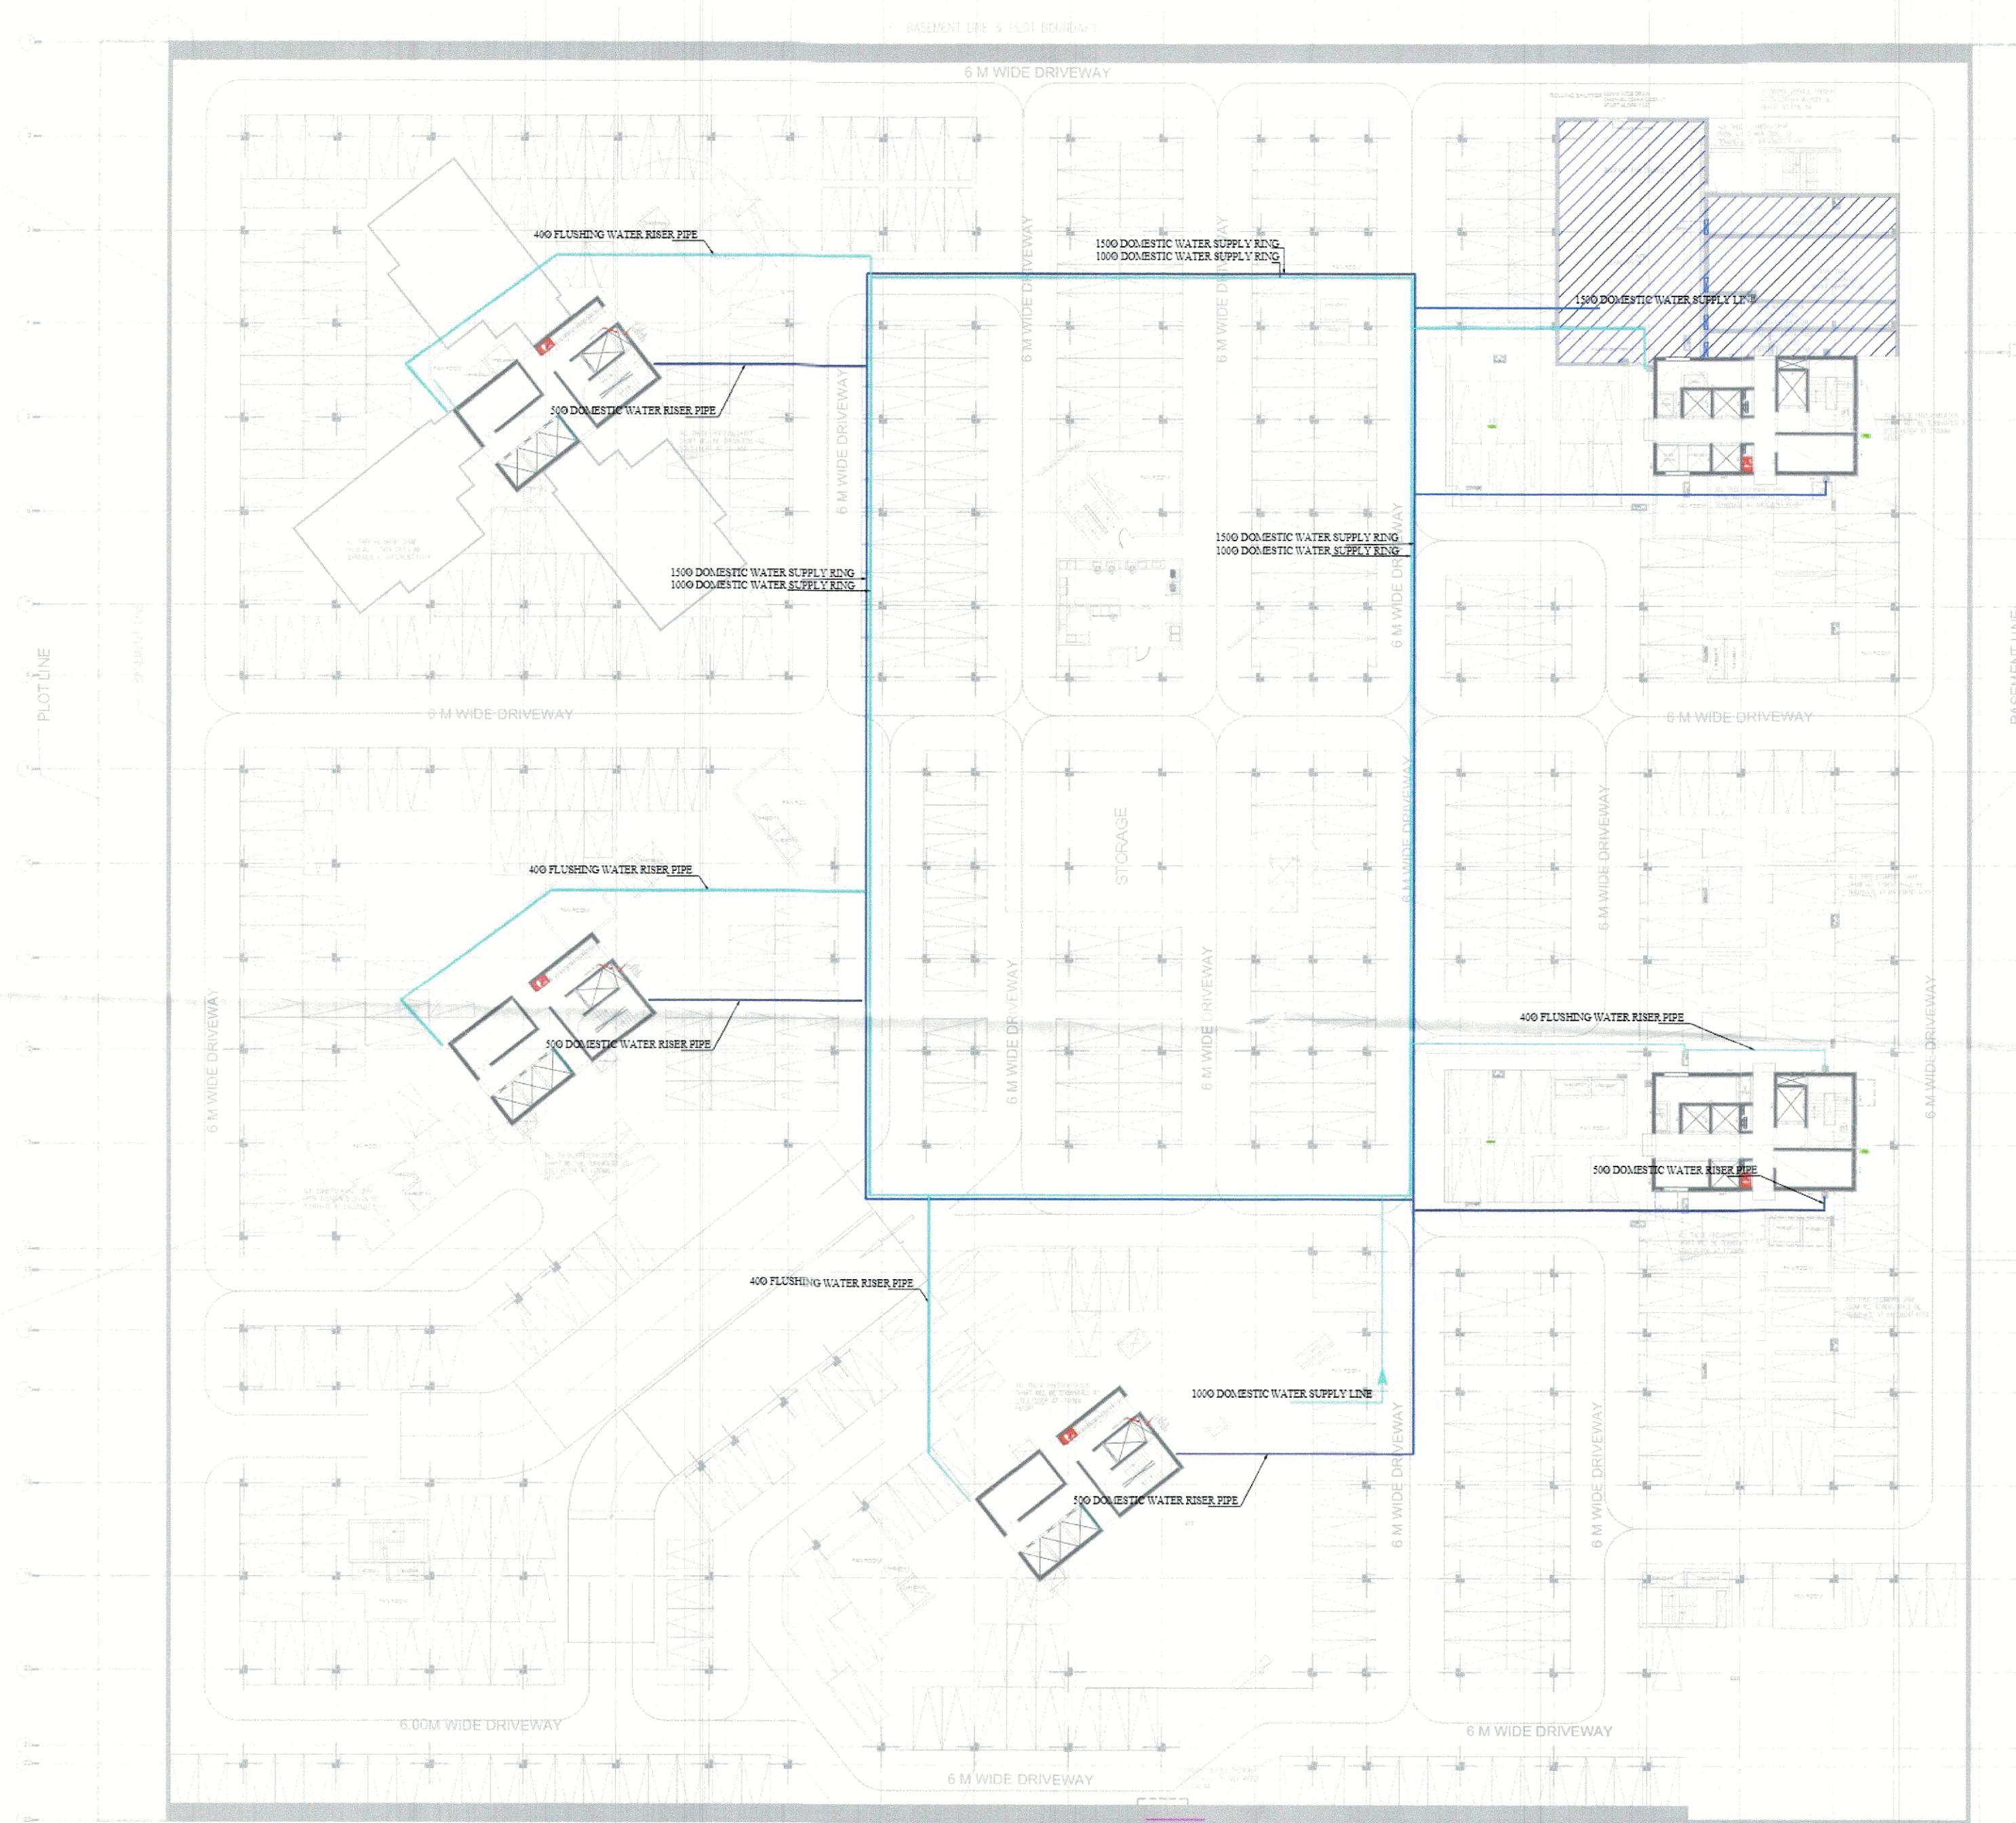

COORDINATE FOR
A2 TOWER

COORDINATE FOR
CLUB

COORDINATE FOR
A1 TOWER


Architect :
Wave Infratech Pvt. Ltd.
G-1 Sector-3
Noida, U.P. 201301
TEL: +91 120 4180500

Structure Consultant
**K M H
ENGINEERING**

MEP Consultant
ELECTRO CONSULTANTS

Interior, Facade &
Landscape


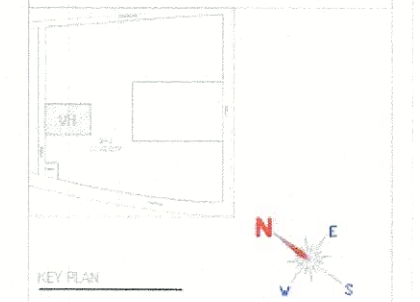



Niraj Kumar Nanda, Architect
Council of Architecture
Registration No. CA/2009/48122

For Upal Chadha Hi-Tech Developers Pvt. Ltd.
Upal Chadha
Signature

CLIENT : WAVE INFRA TECH PVT. LTD.
PROJECT : VERDIA HEIGHTS AT OAKWOOD
ENCLAVE, WAVE CITY

DRAWN : SS
CHECKED : AK
APPROVED : NN
DATE : 28.1.20

General Notes
1. DO NOT SCALE FROM THE DRAWINGS
2. ALL DIMENSIONS ARE IN METERS UNLESS NOTED OTHERWISE. ALL DIMENSIONS ARE TO BE SHOWN ON THE DRAWINGS.
3. ALL DIMENSIONS SHOULD BE IN CONJUNCTION WITH THE ARCHITECT'S DRAWINGS. THE ARCHITECT'S DRAWINGS ARE TO BE USED AS THE BASIS FOR THE DIMENSIONS. ANY DISCREPANCIES ARE TO BE BROUGHT TO THE ATTENTION OF THE ARCHITECT'S OFFICE BEFORE PROCEEDING WITH THE WORK.
4. ALL DIMENSIONS TO BE IN CONJUNCTION WITH THE ARCHITECT'S DRAWINGS.
**BASEMENT-1 PLAN
WATER SUPPLY LAYOUT**

PL-VH(B1)-1019A

© This drawing is subject to copyright and may not be copied, used or reproduced in any way without the express permission of WAVE Infratech. This document should not be relied on or used in circumstances other than those for which it was originally prepared and for which WAVE Infratech was commissioned. WAVE Infratech accepts no responsibility for this document to any other party other than the person by whom it was commissioned.