



COORDINATE FOR
B3 TOWER

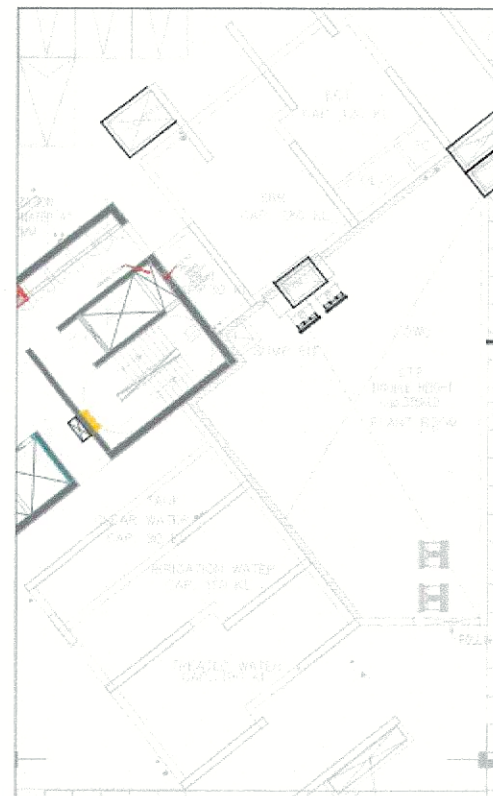

COORDINATE FOR
B2 TOWER

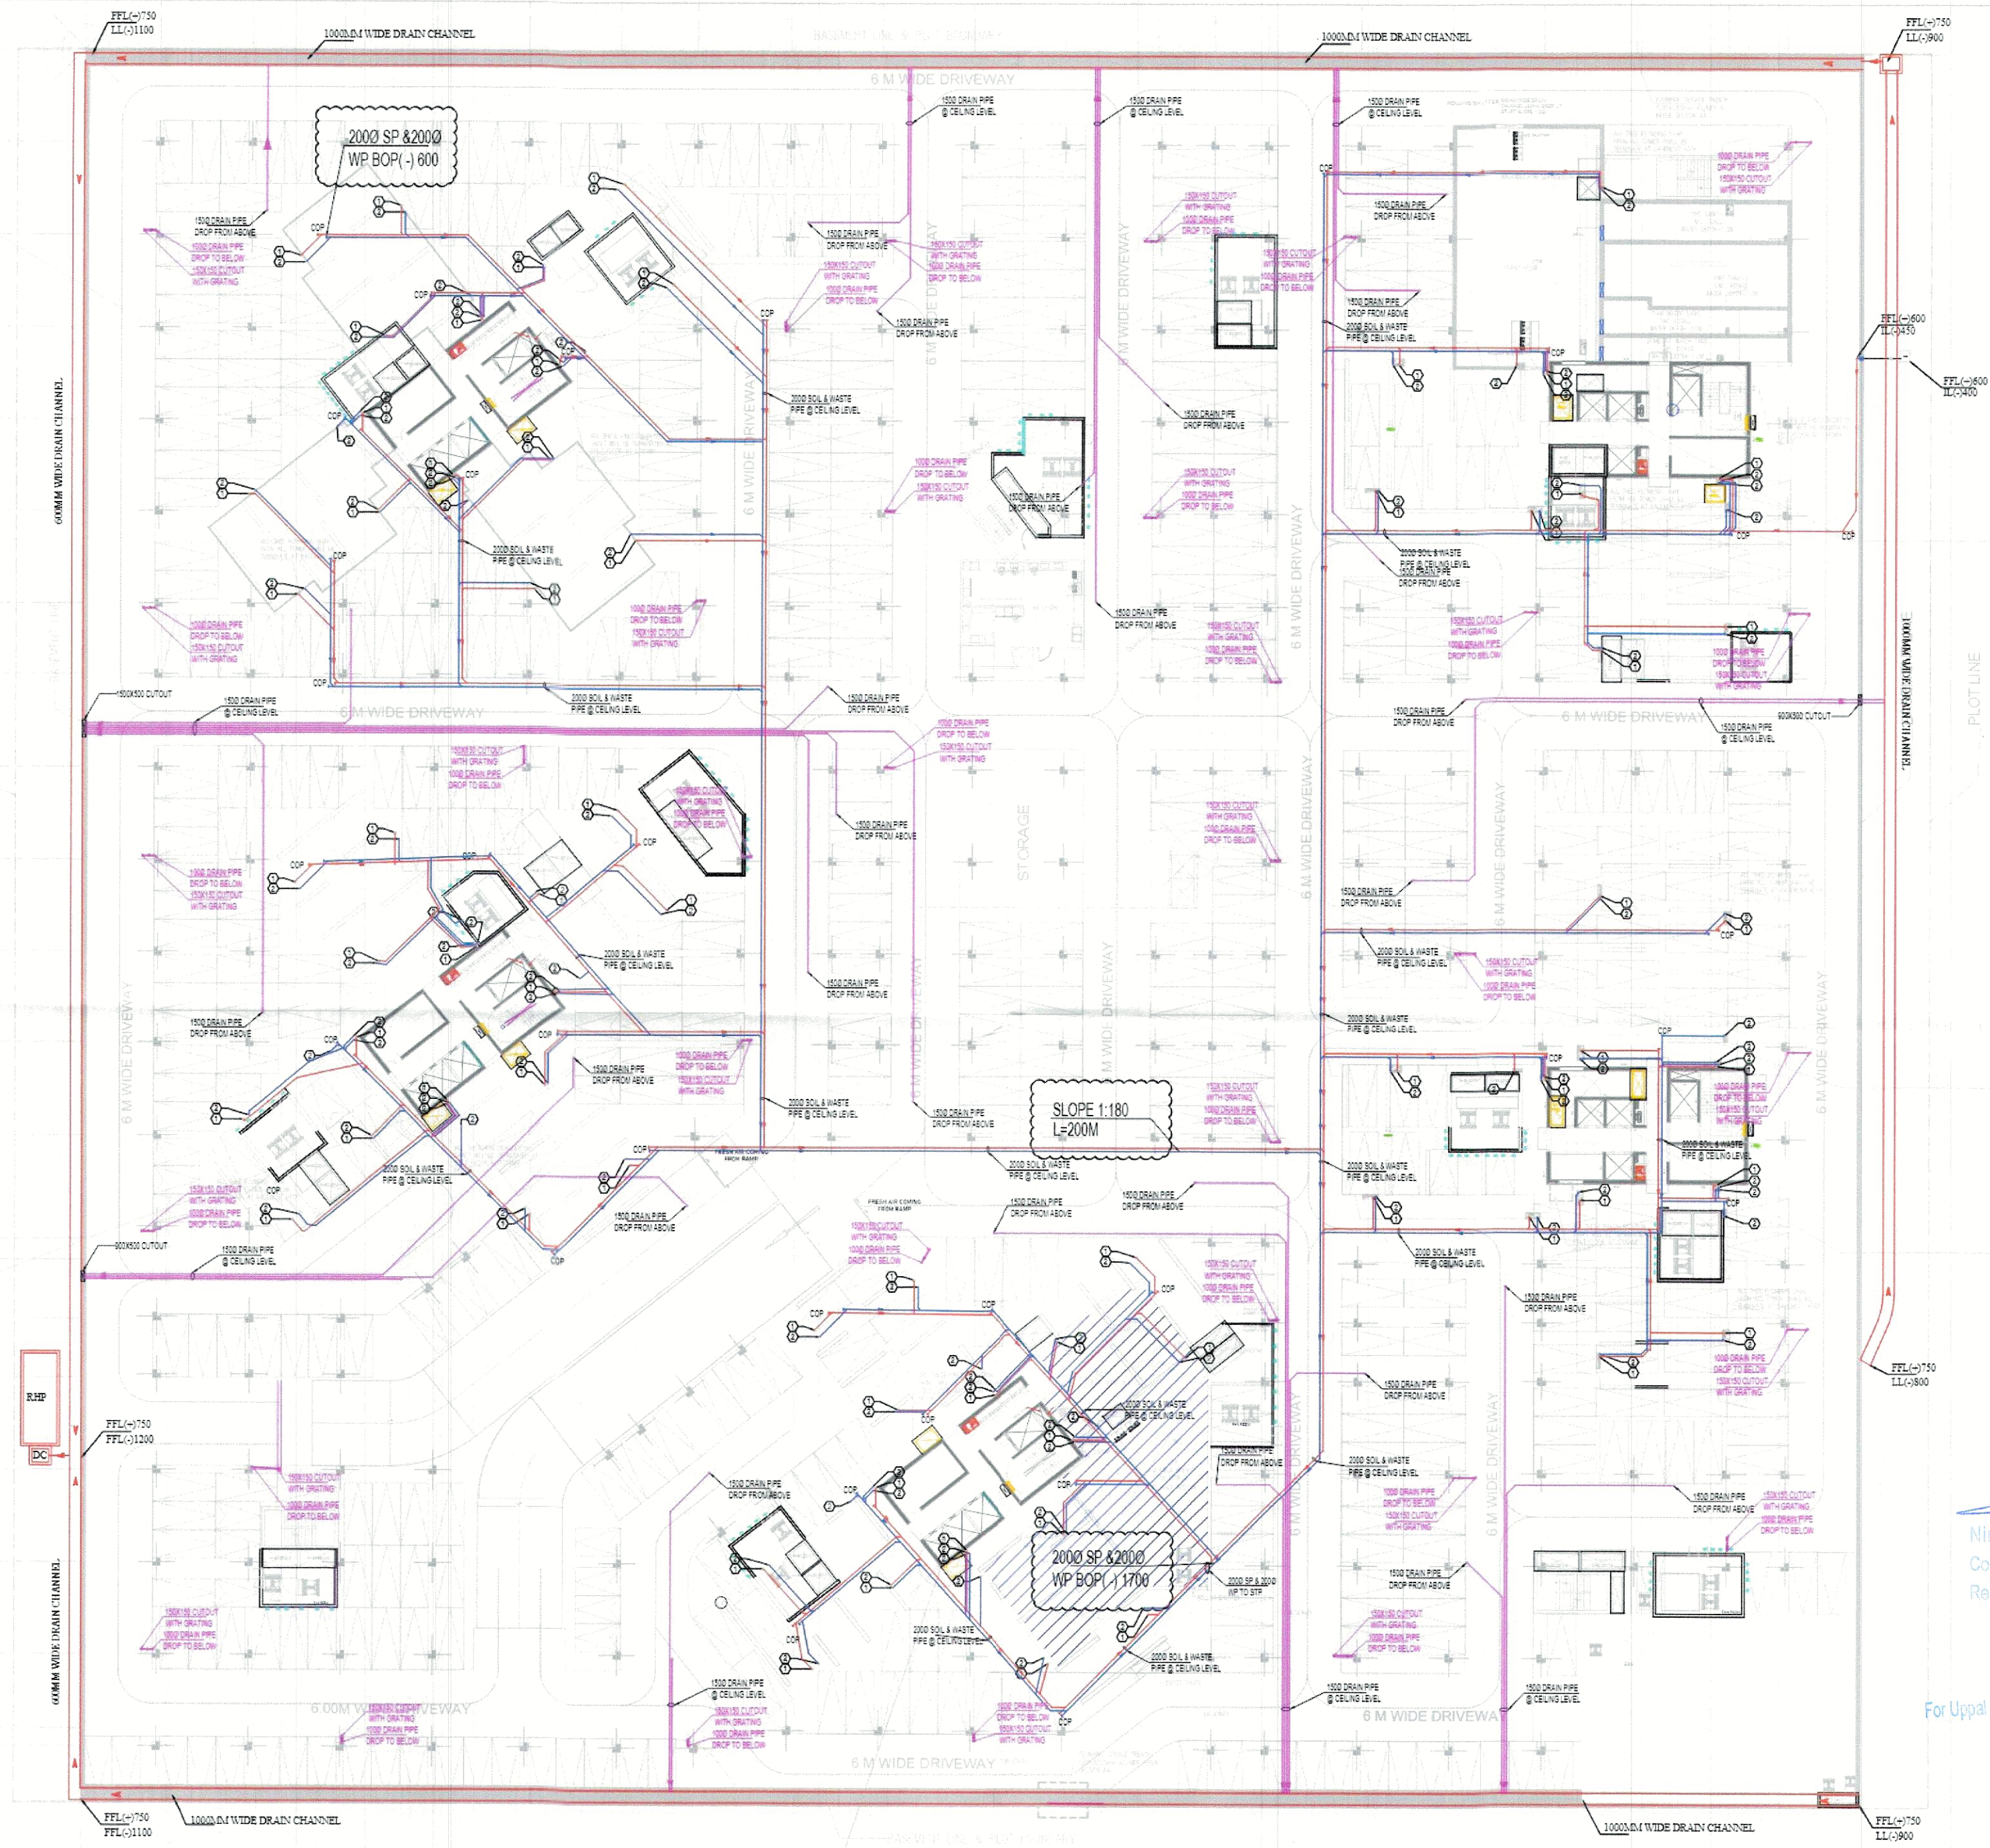

COORDINATE FOR
A2 TOWER

COORDINATE FOR
CLUB


COORDINATE FOR
A1 TOWER

Architect :
Wave Infratech Pvt. Ltd.
C-1, Sector-3
Noida, U.P. 201301
TEL: +91 120 4180500

Structure Consultant
**K M H
ENGINEERING**

MEP Consultant
ELECTRO CONSULTANTS

Interior, Facade &
Landscape

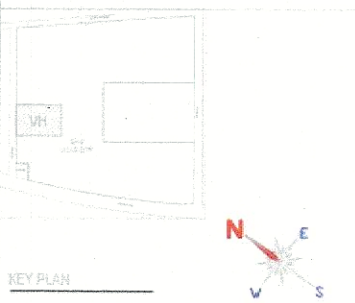

NO.	DESCRIPTION
1	1500 DRAIN PIPE
2	1000 DRAIN PIPE
3	1500 DRAIN PIPE
4	1000 DRAIN PIPE
CLIENT : WAVE INFRASTRUCTURE PVT. LTD.
PROJECT : VERDIA HEIGHTS AT OAKWOOD
ENCLAVE, WAVE CITY

DRAWN : SS
CHECKED : AK
APPROVED : AN
DATE : 28.1.26

General Notes:
1. DO NOT SCALE FROM THE DRAWINGS
For Uppl Chadha Hi-Tech Developers Pvt. Ltd.

Signature










