


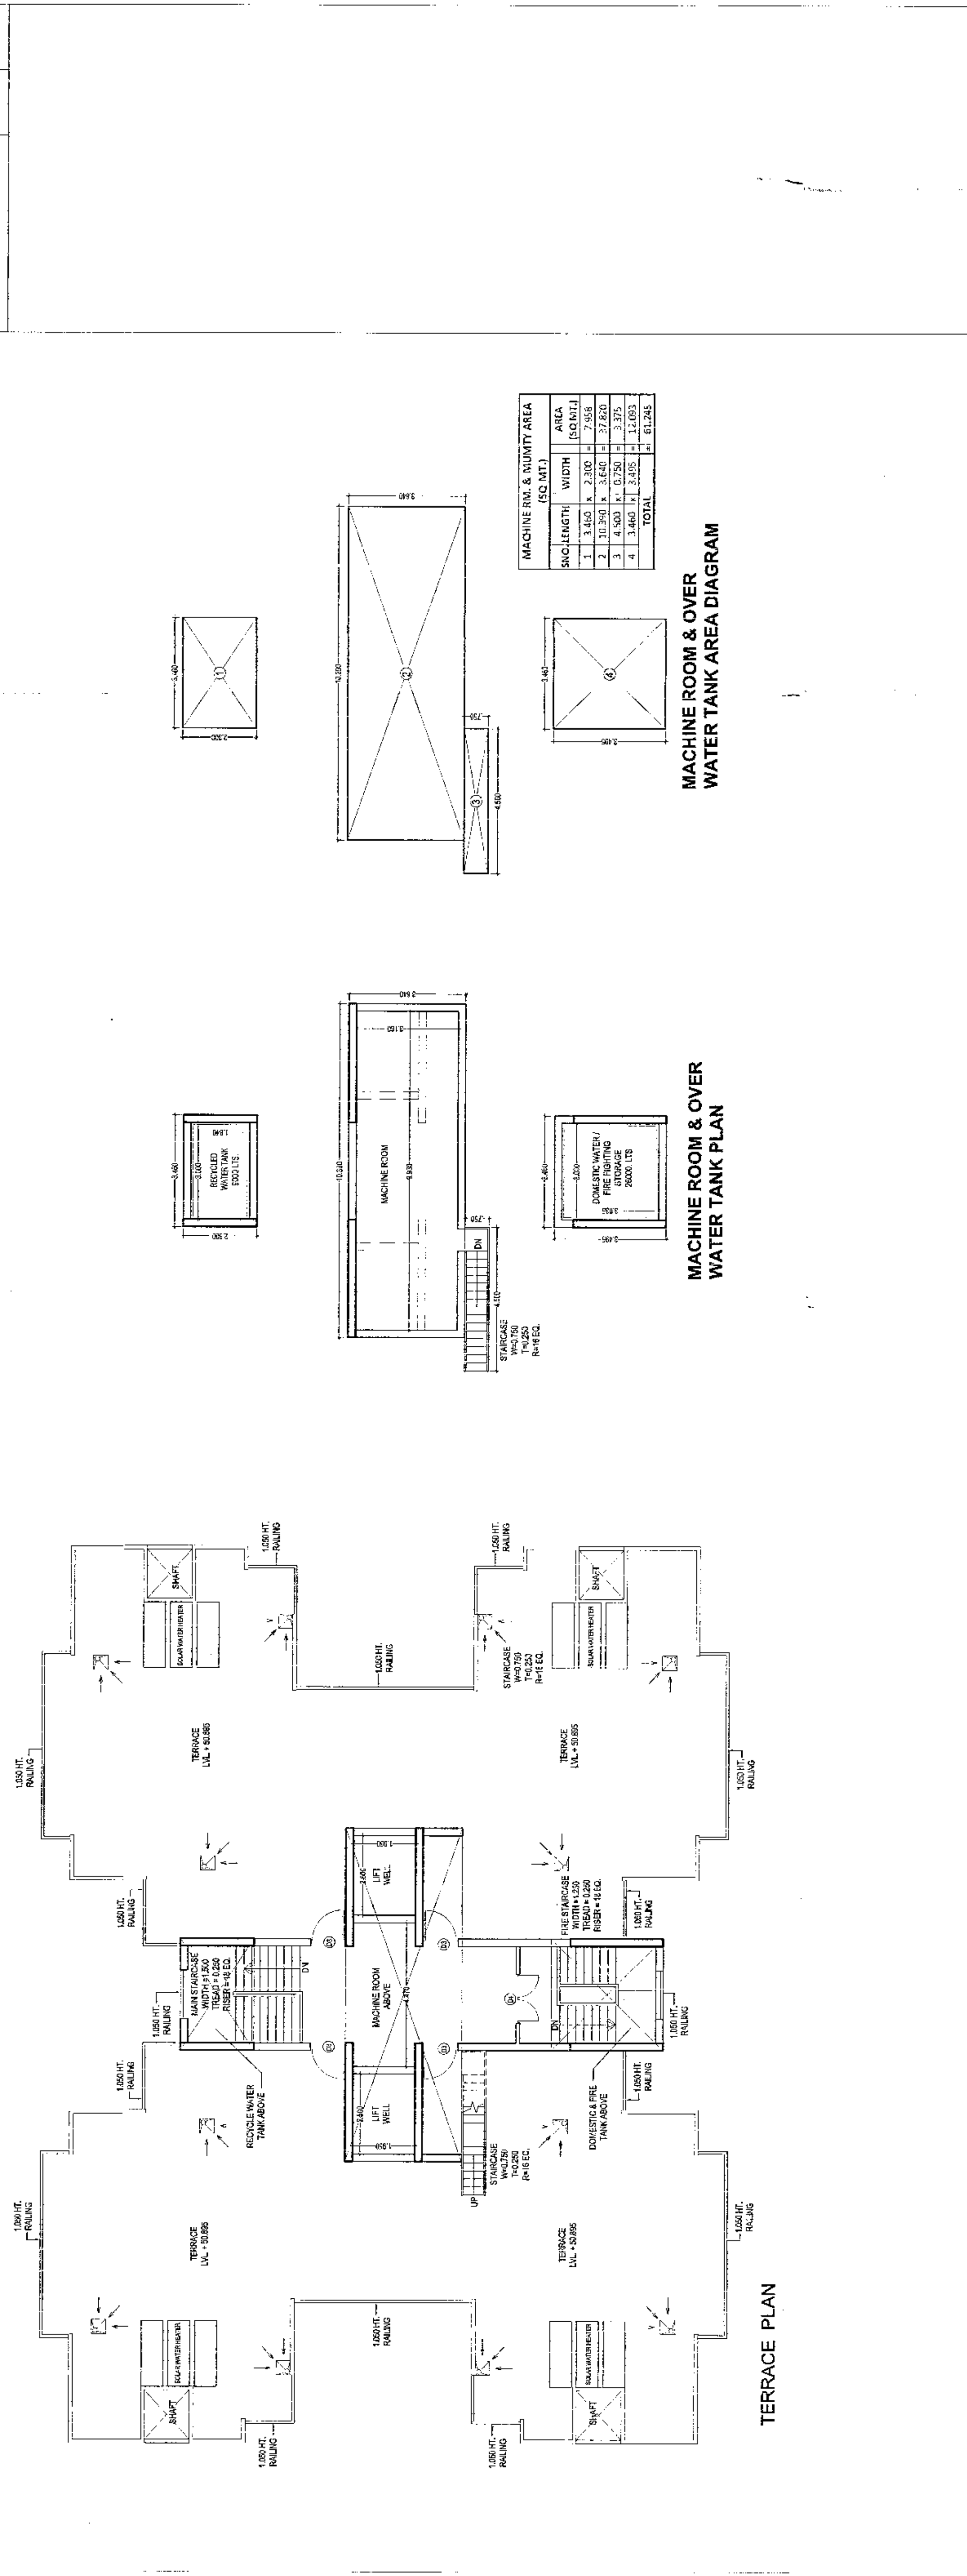

MACHINE RM. & MUMITY AREA (SQ MT.)			
SNO.	LENGTH	WIDTH	AREA (SQ MT.)
1	3.460	2.300	7.958
2	10.360	3.640	37.820
3	4.503	0.750	3.375
4	3.460	3.495	12.093
TOTAL			61.245

MACHINE ROOM & OVER WATER TANK AREA DIAGRAM

**MACHINE ROOM & OVER
WATER TANK PLAN**

	3 Bed 3 Toilet	3 Bed 3 Toilet	3 Bed 3 Toilet	3 Bed 3 Toilet	Circulation / Core area	Total FAR	Cupboard Area per floor	Ground Coverage	Fire stair (Non PAR)	M/R, munity (Non FAR)	Actual Lobby area (FOR REF.)	Lobby area Ancillary area	UFT SHAFT Ancillary area	STILT NON FAR area	Ancillary area	Nos. of units
	1	2	3	4	5	6	7	8	9	10	11	12	13	14	15	16
								8+9+14 10+13							7+8+10+11 +12	
Area details	83.649	83.649	83.649	83.649	37.014		6.876	397.707	9.221		10.068	10.000	9.750	85.368		
Ground Floor		83.649	83.649	83.649	37.014	287.981	5.157	397.707	9.221		10.068	10.000	9.750	85.368	24.316	3
First Floor	83.649		83.649		27.264	361.860	6.876		9.221		10.068	10.000	9.750	35.847	35.847	4
Second Floor	83.649	83.649	83.649		27.264	361.860	6.876		9.221		10.068	10.000	9.750	35.847	35.847	4
Third Floor	83.649	83.649	83.649		27.264	361.860	6.876		9.221		10.068	10.000	9.750	35.847	35.847	4
Fourth Floor	83.649	83.649	83.649		27.264	361.860	6.876		9.221		10.068	10.000	9.750	35.847	35.847	4
Fifth Floor	83.649	83.649	83.649		27.264	361.860	6.876		9.221		10.068	10.000	9.750	35.847	35.847	4
Sixth Floor	83.649	83.649	83.649		27.264	361.860	6.876		9.221		10.068	10.000	9.750	35.847	35.847	4
Seventh Floor	83.649	83.649	83.649		27.264	361.860	6.876		9.221		10.068	10.000	9.750	35.847	35.847	4
Eighth Floor	83.649	83.649	83.649		27.264	361.860	6.876		9.221		10.068	10.000	9.750	35.847	35.847	4
Ninth Floor	83.649	83.649	83.649		27.264	361.860	6.876		9.221		10.068	10.000	9.750	35.847	35.847	4
Tenth Floor	83.649	83.649	83.649		27.264	361.860	6.876		9.221		10.068	10.000	9.750	35.847	35.847	4
Eleventh Floor	83.649	83.649	83.649		27.264	361.860	6.876		9.221		10.068	10.000	9.750	35.847	35.847	4
Twelfth Floor	83.649	83.649	83.649		27.264	361.860	6.876		9.221		10.068	10.000	9.750	35.847	35.847	4
Thirteenth Floor	83.649	83.649	83.649		27.264	361.860	6.876		9.221		10.068	10.000	9.750	35.847	35.847	4
Fourteenth Floor	83.649	83.649	83.649		27.264	361.860	6.876		9.221		10.068	10.000	9.750	35.847	35.847	4
Fifteenth Floor	83.649	83.649	83.649		27.264	361.860	6.876		9.221		10.068	10.000	9.750	35.847	35.847	4
Sixteenth Floor	83.649	83.649	83.649		27.264	361.860	6.876		9.221		10.068	10.000	9.750	35.847	35.847	4
M/R, munity										81.245						
Total						6077.721	115.173	397.707	165.157	81.245	171.632	170.000	56.000	85.368	61.246	67

TOWER A

PROJECT TITLE
REVISED GROUP HOUSING AT
PLOT NO.- GH-01/C, SECTOR 143B,
AT EXPRESSWAY NOIDA.
FOR - M/S G.S.S. Procon PVT. LTD.

DRAWING TITLE: TERRACE PLAN
&
AREA CHART
TOWER - A
(G/S+16)

DEEPAK MEHTA & ASSOCIATES
ARCHITECTS, PLANNERS, VALUERS, LANDSCAPE & INTERIORS
PLOT NO. 16 ABHISHEK PLAZA L.S.C. MAYUR VIHAR PH II DELHI 91

Architect Deepak Mehra
Tel: 8870040
www.dpmk.com

ARCHITECT'S SIGN

For GSS PROCON PRIVATE LIMITED,

Director

OWNER'S SIGN _____