



Map for proposed Building is as per Bye
Laws Submitted for approval
Asst. Comm. Approved
C. A. A. A.

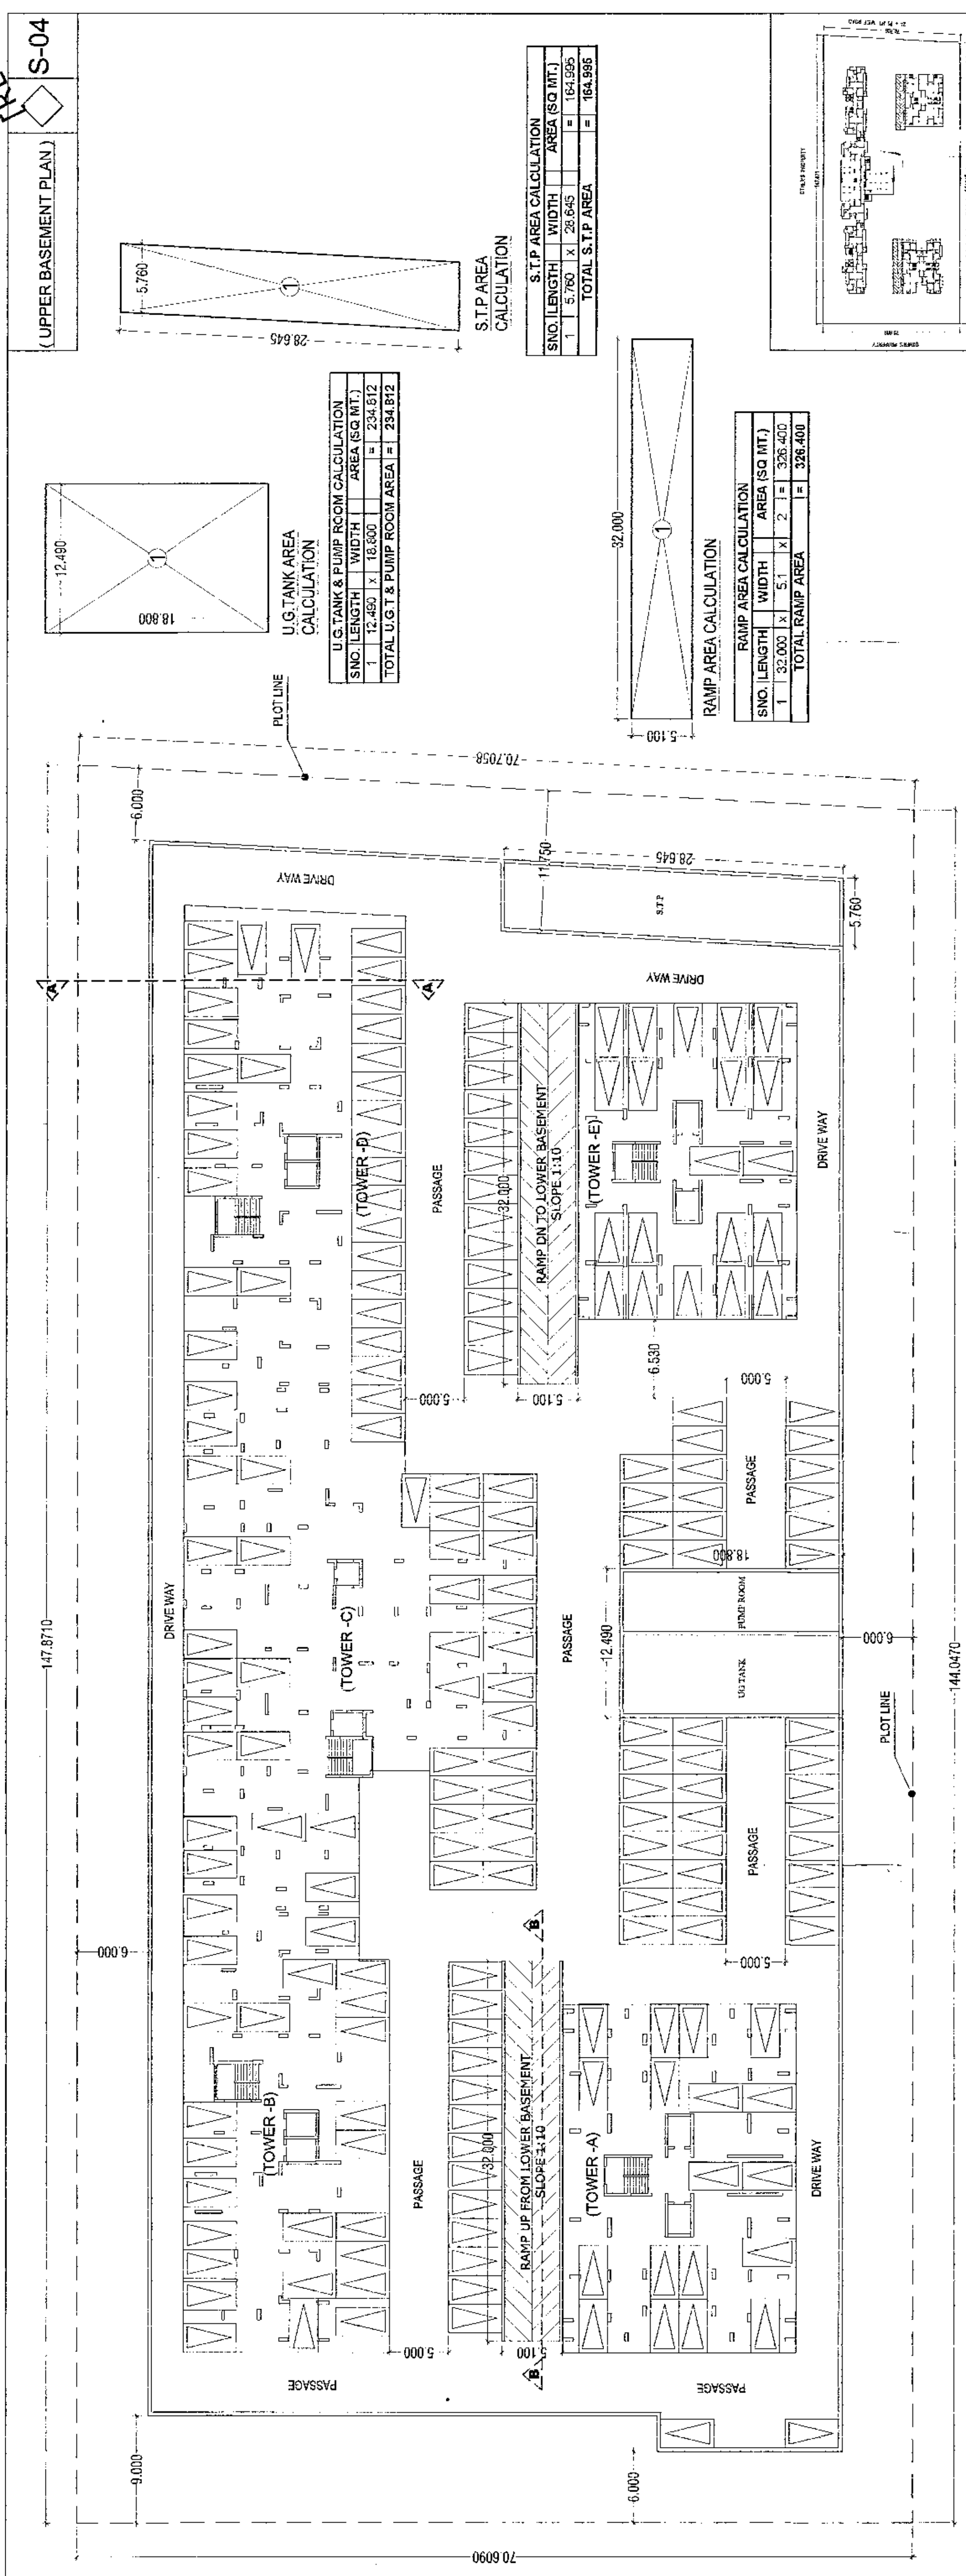

S.T.P AREA CALCULATION				
SNO.	LENGTH	WIDTH	AREA (SQ MT.)	
1	5.760	X 28.645	=	164.995
TOTAL S.T.P AREA			=	164.995

U.G.TANK & PUMP ROOM CALCULATION			
SNO.	LENGTH	WIDTH	AREA (SQ.MT.)
1	12.490	x 18.800	= 234.812
TOTAL U.G.T & PUMP ROOM AREA			= 234.812

RAMP AREA CALCULATION				
SNO.	LENGTH	WIDTH	AREA (SQ MT.)	
1	32.000	5.1	x 2	= 326.400
TOTAL RAMP AREA			=	326.400

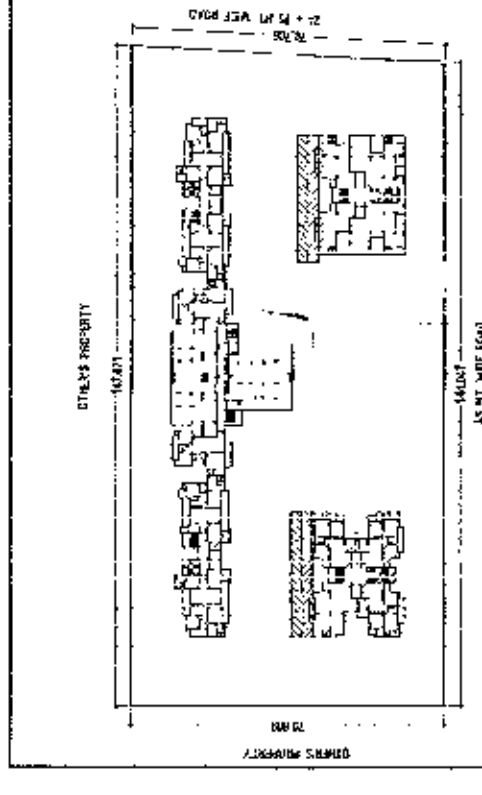

PROJECT TITLE
REVISED GROUP HOUSING AT PLOT NO- GH-01/C SECTOR 143B, AT EXPRESSWAY NOIDA. FOR - M/S G.S.S. Procon PVT. LTD.

DRAWING TITLE:-	UPPER BASEMENT PLAN	S-04
-----------------	------------------------	------

SCALE	1:100
DATE	
DEALT	
\\capp01\DATA\VECTORY\SUBMISSION\20110620 SUBMISSION\20110620 LAYOUT	


DEEPAK MEHTA & ASSOCIATES
ARCHITECTS, PLANNERS, VALUERS, LANDSCAPE & INTERIORS
PLOT NO. 18 ABHISHEK PLAZA L.S.C. MAYUR VIHAR PH III DELHI 91
PH: 65272180 TELEFAX: 22770180

[illegible]

~~Architect-Despik Mehtra~~
COA/873480
Plot No. 16, Chhatrapati Shivaji Maharaj
L.S.C. Co., V. K. Road, P. B. Road, L. L. Road, G. Road
ARCHITECTS SIGN

धवन प्रत्येक
 नोट: 1. यह पान्थित स्वीकृति की दिनांक से अधिक
 समय 5 वर्ष की अवधि तक वैध रहेगा। पहले पट्टेदार
 का पट्टे के अधिकार उपलब्ध हो अथवा उसके पूर्व
 जीवित करा लिए हो। पट्टे के अधिकार उपलब्ध
 पुनर्जीवित में होने की दशा में पान्थिक की 6000
 पट्टे की श्रद्धा विधि 2000 की समयसीमा 4000 है

(2) आवंट को अधिभोग प्रमाण पत्र हेतु आवेदक करते समय विकास प्रमाणपत्र (आमांश) से न्याय अनुसार समय वृद्धिपत्र प्राप्तकर प्रेषित करना होगा

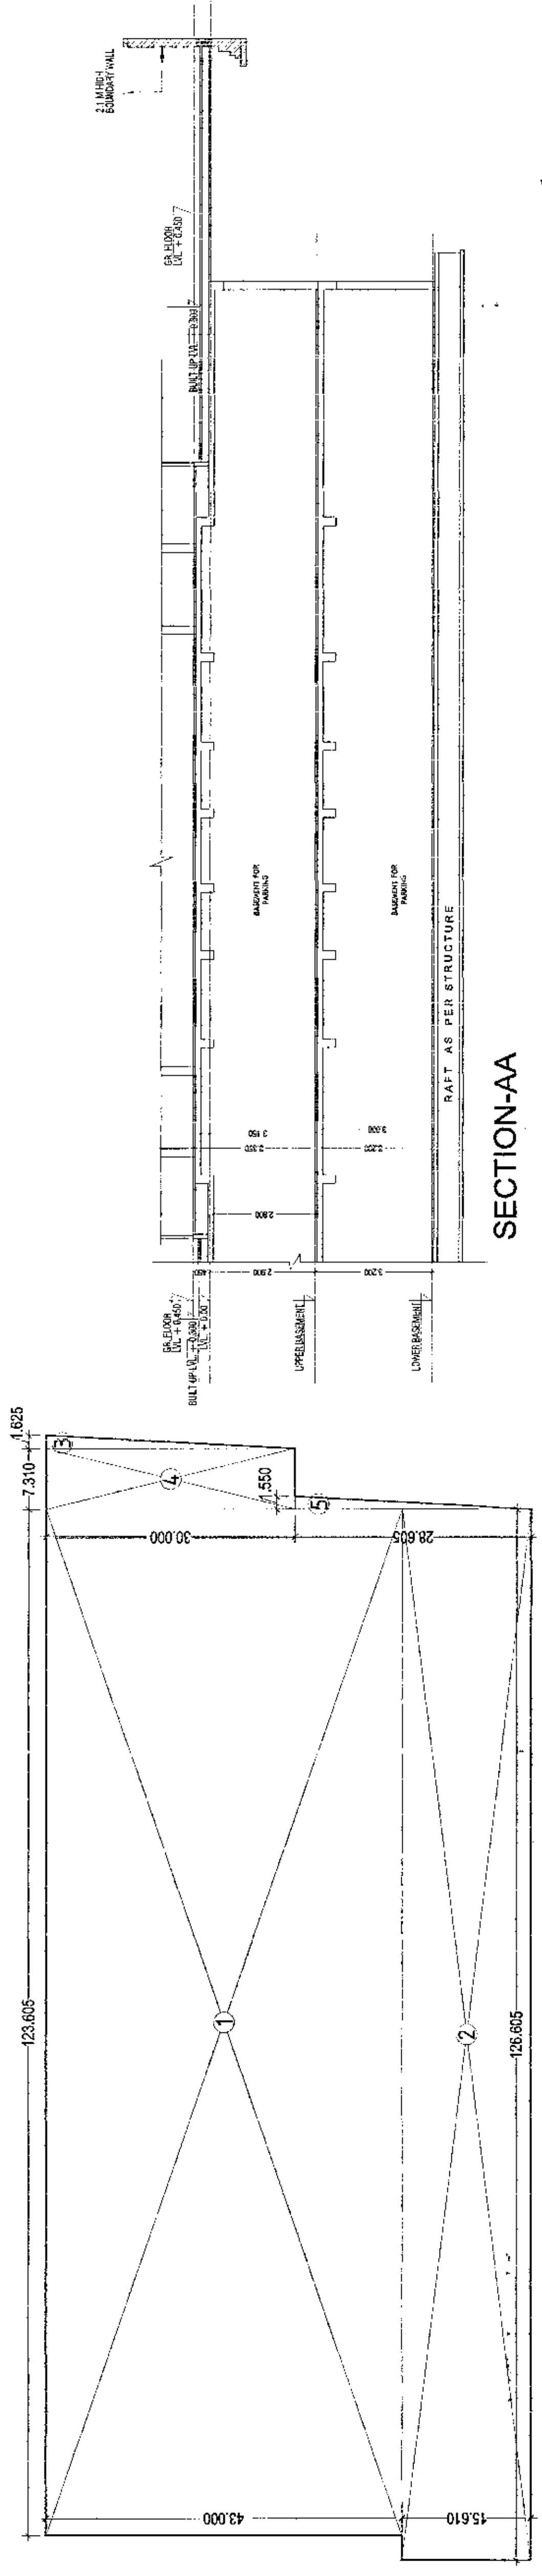

SECTION-AA

SECTION-BB

UPPER BASEMENT AREA FOR PARKING (SQ. MT.)			
SND.	LENGTH	WIDTH	AREA (SQ. MT.)
	TOTAL BASEMENT AREA	=	757.163
	RAMP AREA	=	326.402
	U/G TANK & PUMP ROOM	=	234.812
	TOTAL S.T.P. AREA	=	164.995
	BASEMENT AREA FOR PARKING	=	6820.946

AREA REQD. FOR ONE ECS IN BASEMENT	=	30.000
NO. OF ECS IN BASEMENT = PARKING AREA / 30 = 6830.95/30	=	227.699
SAYS ECS	=	227

TOTAL NO. OF ECS.	=	227
UPPER BASEMENT ECS.	=	231
LOWER BASEMENT ECS.	=	458

UPPER BASEMENT AREA CALCULATION (SQ.MT.)				
SNO.	LENGTH	WIDTH	AREA (SQ.MT.)	
1	123.605 X	43.000		= 5315.015
2	128.605 X	15.810		= 1976.304
3	1.625 X	30.000	X 0.5	= 24.375
4	7.310 X	4.300	X 0.5	= 219.300
5	1.150 X	26.605	X 0.5	= 22.169
TOTAL BASEMENT AREA				= 7657.163

1	2	
---	---	---	---	---	---	---	---	---	----	----	-----