


DRG.NO. 3		OWNERS SIGN	
ARCHITECTS SIGN		V.D. SHARMA M.E. (STRUCTURE) 22/335, VAS. NODIA, GHAZIABAD	
DATE: 11/10/2008		SCALE: 1:100	
DRAWN BY: GAURAV		CHECKED BY: GAURAV	
PROJECT :- PROPOSED GROUP HOUSING ON PLOT NO. GH-02, NH-24, VILLAGE, SHAHPUR, BAHGETA, DISTT. - GHAZIABAD (U.P.)			
BUILDERS & PROMOTER :- SMV AGENCIES PVT. LTD.			
DRAWING TITLE :- UPPER BASEMENT/1 & BASEMENT PARKING PLAN			
ARCHITECTS :- GAURAV SINGLA R/ 169, SEC-63, NODIA (U.P.) architects & planners e-mail: gaurav32@gmail.com ph: 9804777908, 9804099445, 9971996445			

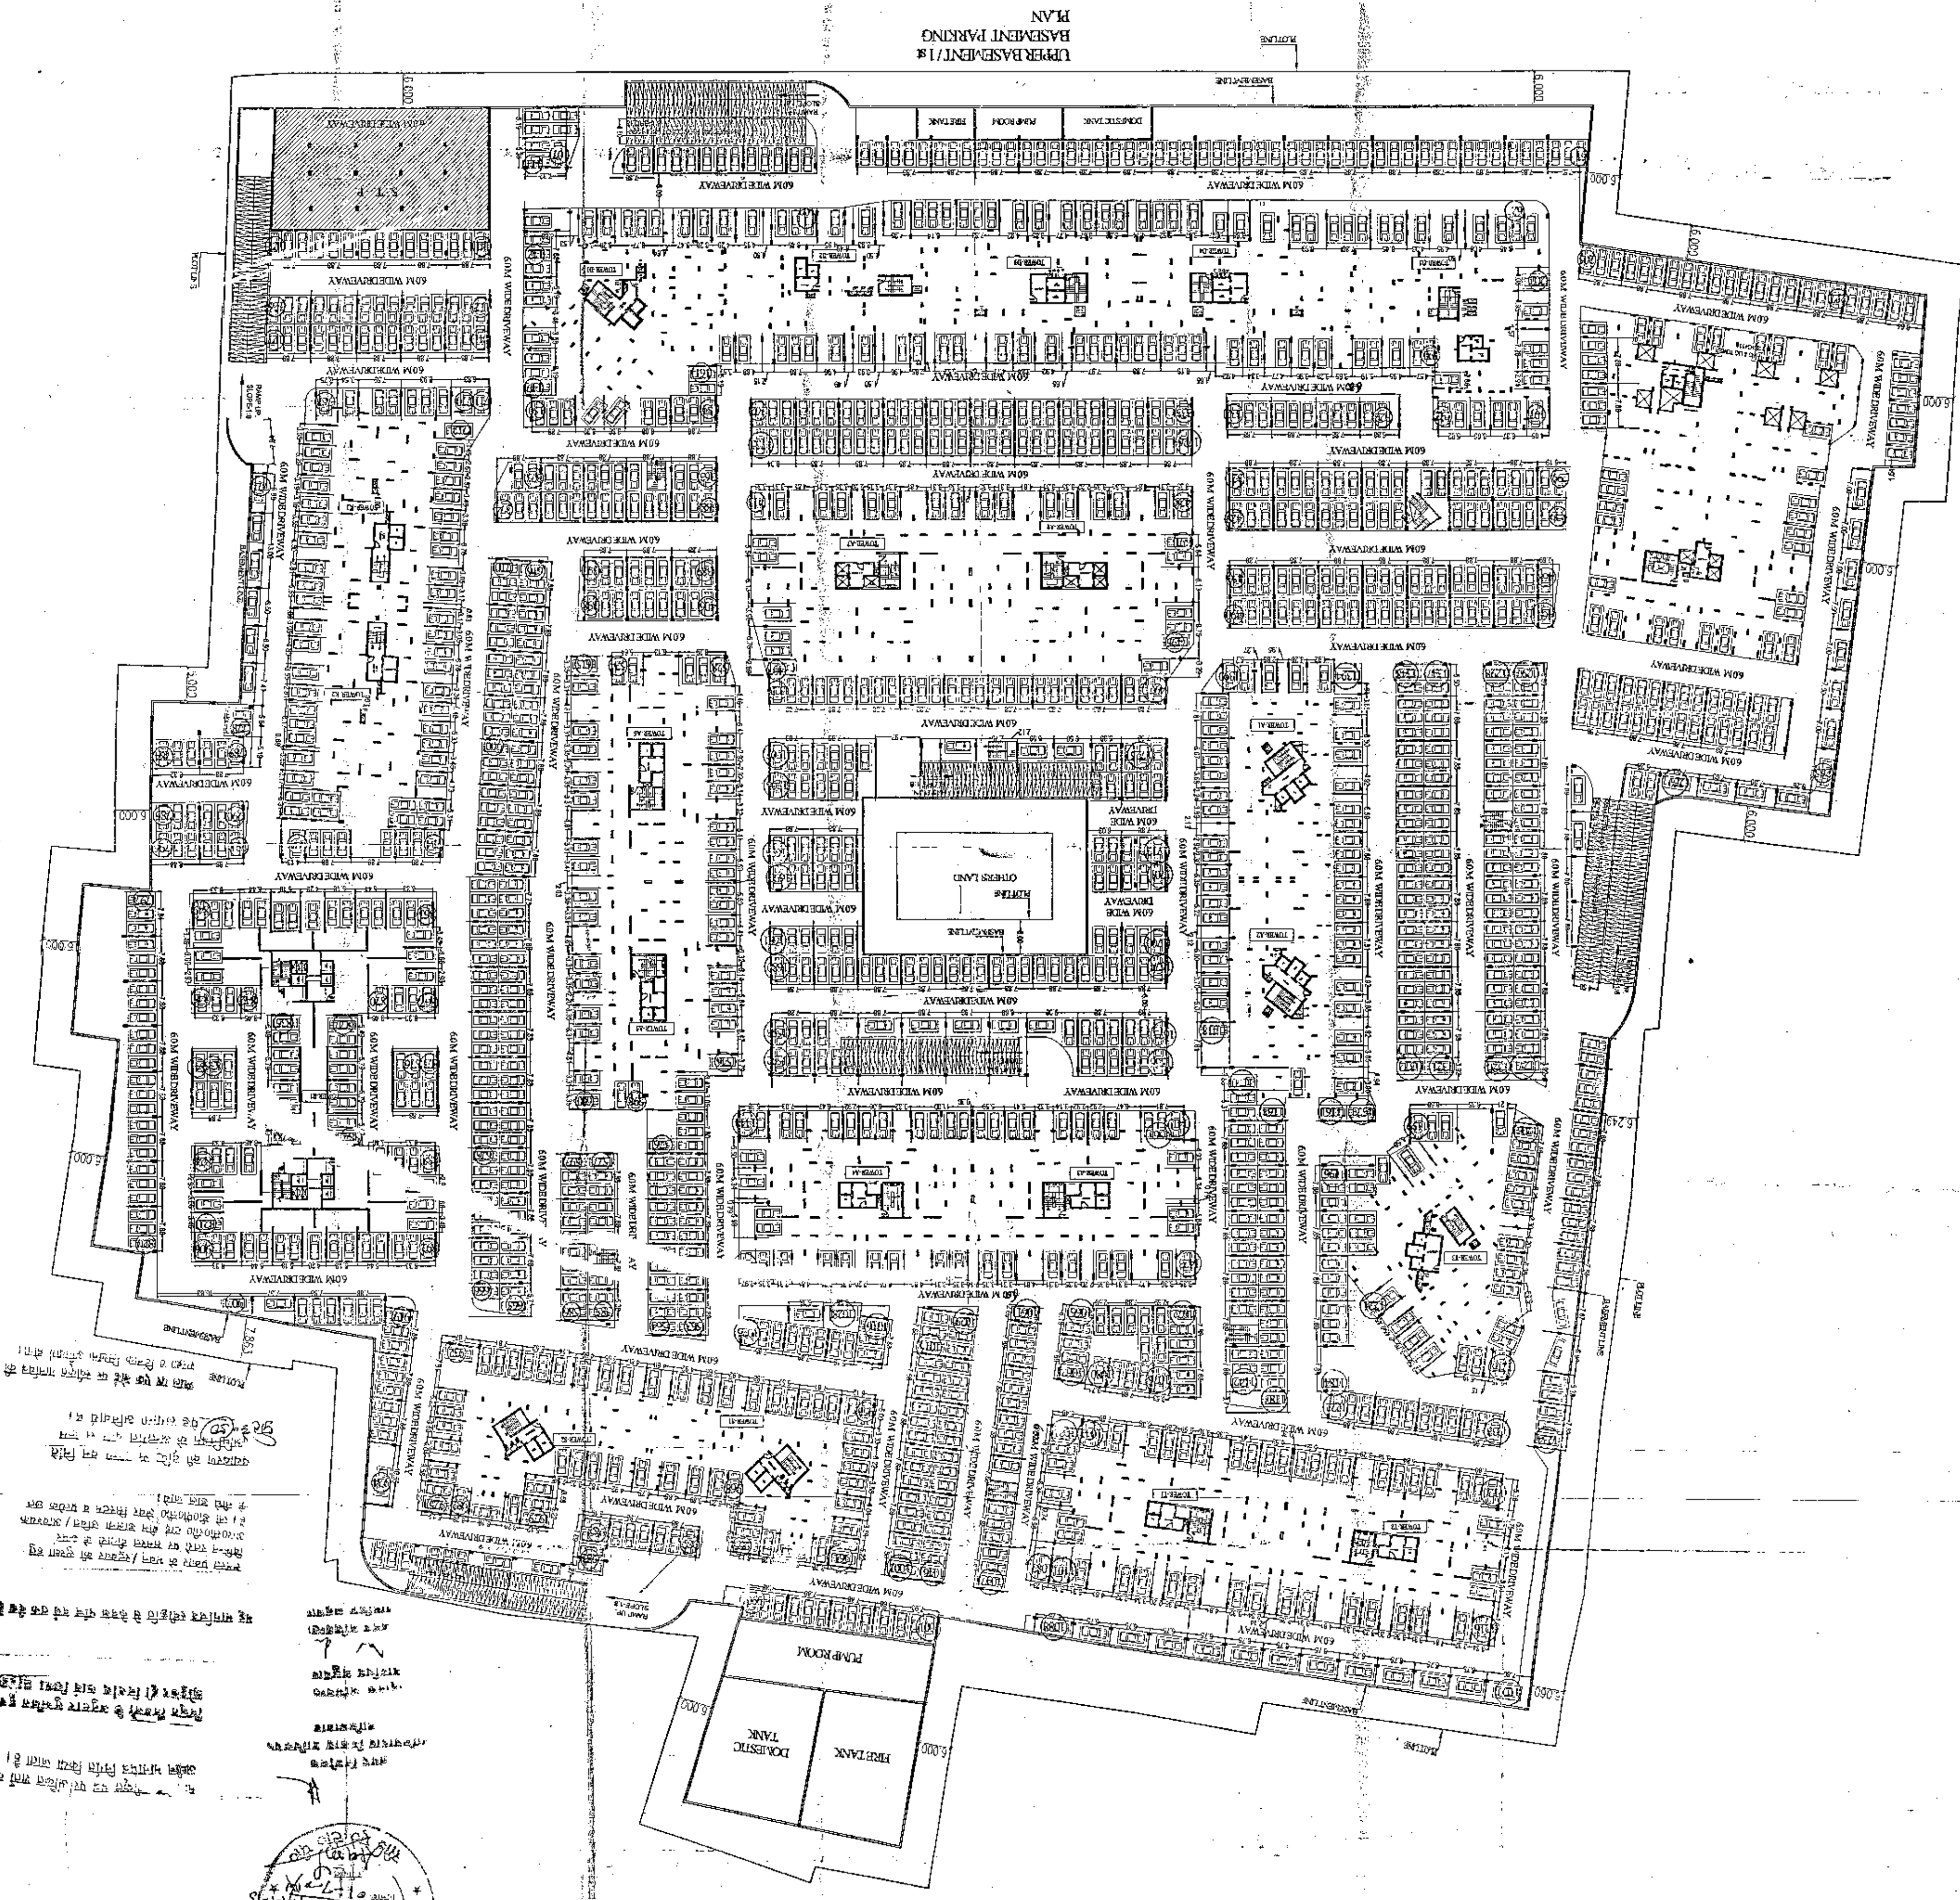

DRG.NO. 03

8/1/2