


(पंकज कापूर)
अवर अभियंता

SITE PLAN
SCALE -1:200

KEY PLAN
N.T.S

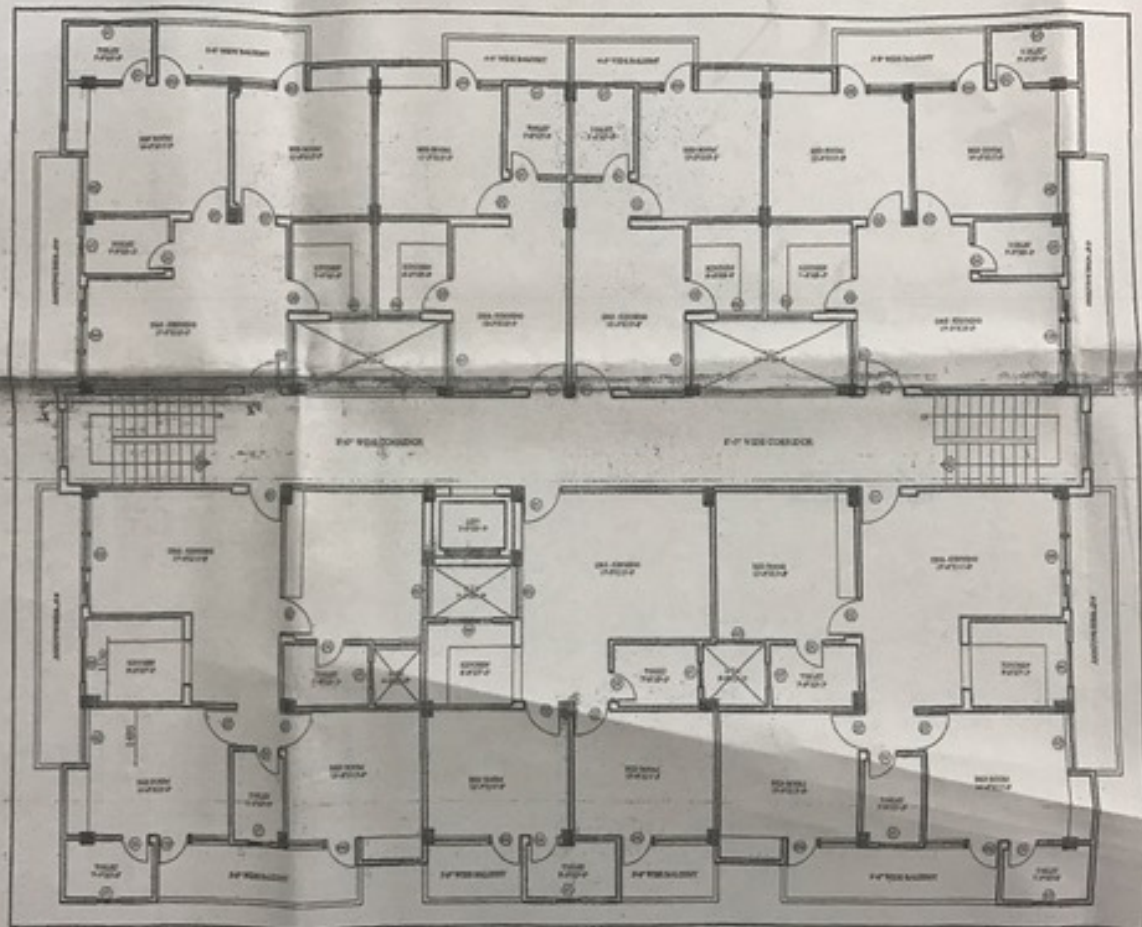

FOURTH FLOOR
+1240 LVL

THIRD FLOOR
+940 LVL


SECOND FLOOR
+640 LVL

FIRST FLOOR
+340 LVL

PLINTH LVL
+280 LVL
GROUND FLOOR
200 LVL

TYPICAL FLOORPLAN
(1st-5th) SCALE -1:100

SECTION O-O'
(SCALE = 1:100)

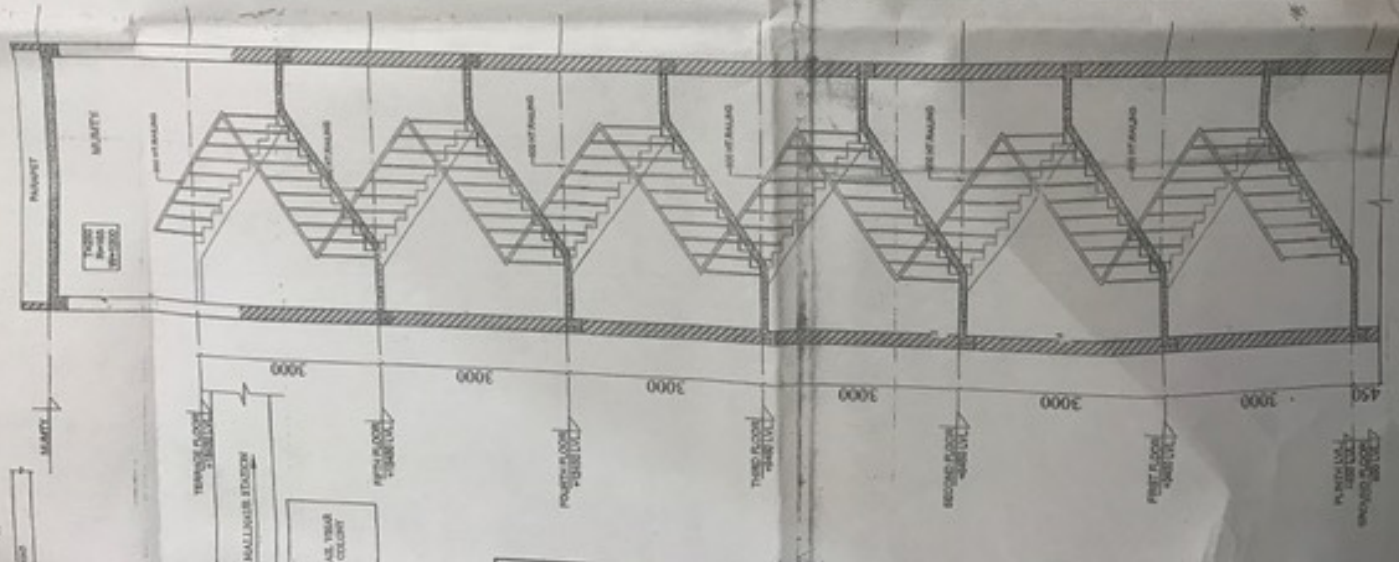

SECTION X-X'
SCALE = 1:50

PRODUCED BY AN AUTODESK EDUCATIONAL PRODUCT

AREA STATEMENT

01	TOTAL AREA OF PLOT	752.35 SQ.MT.
02	TOTAL PROP. COVERED AREA ON STABLE FLOOR	665.57 SQ.MT.
03	TOTAL PROP. COVERED AREA ON FIRST FLOOR	643.94 SQ.MT.
04	TOTAL PROP. COVERED AREA ON SECOND FLOOR	643.94 SQ.MT.
05	TOTAL PROP. COVERED AREA ON THIRD FLOOR	643.94 SQ.MT.
06	TOTAL PROP. COVERED AREA ON FOURTH FLOOR	643.94 SQ.MT.
07	TOTAL PROP. COVERED AREA ON FIFTH FLOOR	643.94 SQ.MT.
08	TOTAL OPEN AREA ON GROUND FLOOR	86.78 SQ.MT.
09	TOTAL COVERED AREA (STF + FF + SF + F + FOU + F + FF + F)	385.27 SQ.MT.
10	TOTAL COVERED AREA OF MUMITY	32.18 SQ.MT.

SUBMISSION
DRG.

SCALE AS SHOWN

☐ (PROPOSED CONSTRUCTION)

THIS IS TO CERTIFY THAT PROPOSED BUILDING HAS BEEN PREPARED ACCORDING TO THE INFORMATION GIVEN BY THE OWNER AND BUILDING BYE LAWS.

NORTH



SCALE

1:100

ARCHITECT

OWNER




Owner's Signature

PRODUCED BY AN AUTODESK EDUCATIONAL PRODUCT



FRONT ELEVATION
SCALE -1:100


NOT TO SCALE

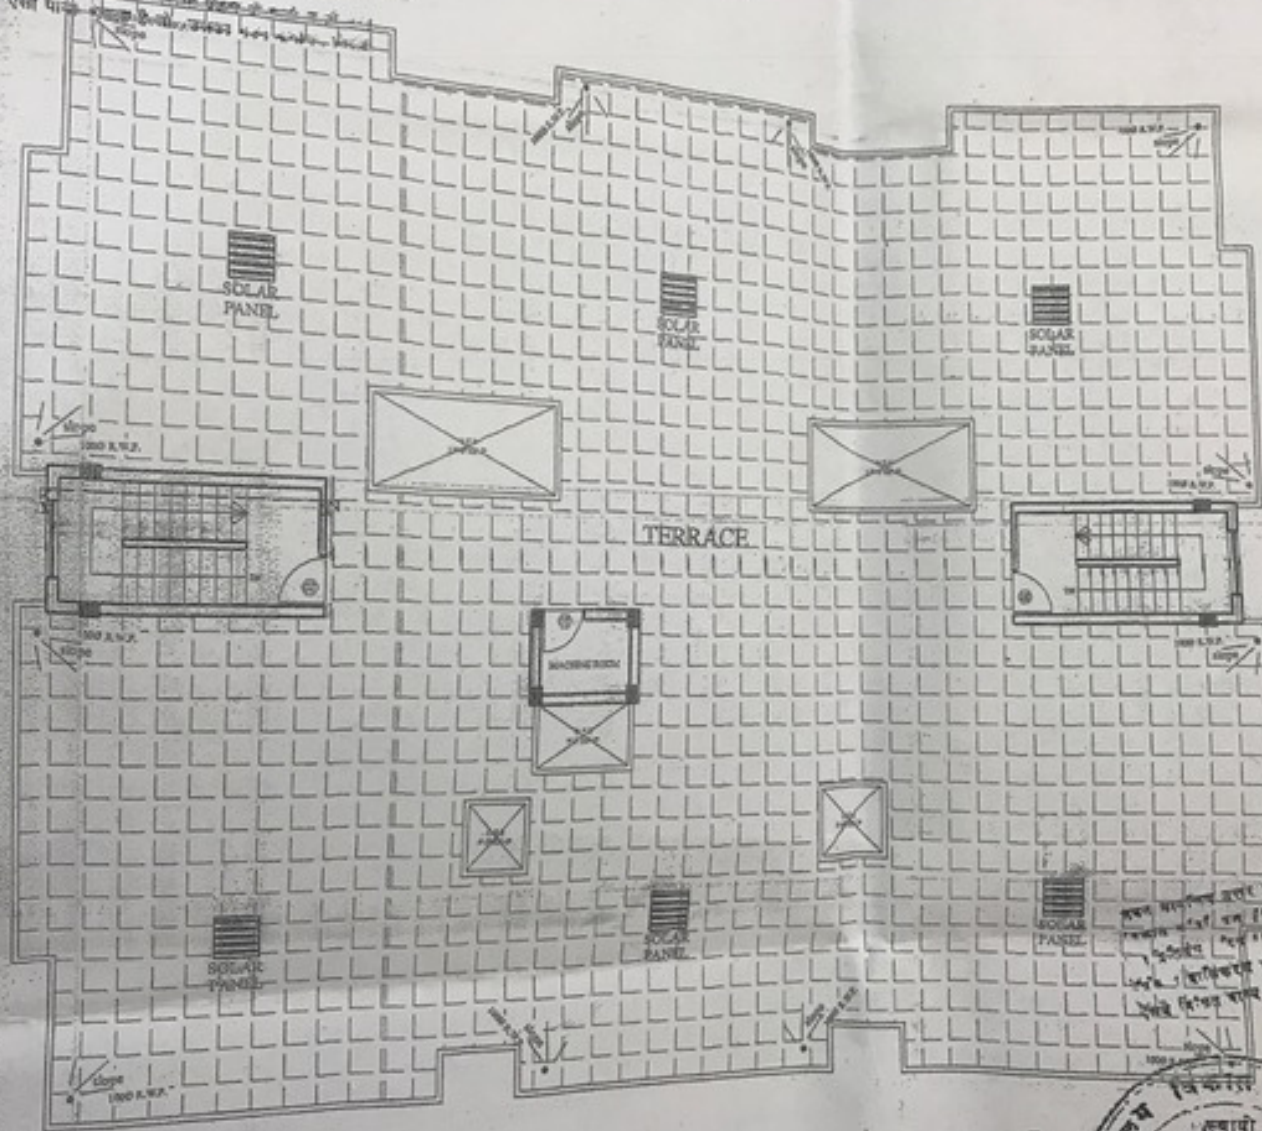


EDUCATIONAL PRODUCT

वि.प्र. / मा. वि. ०८-०९-२०१६
श.प्र. / मा. वि. ०१-०९-२०२१

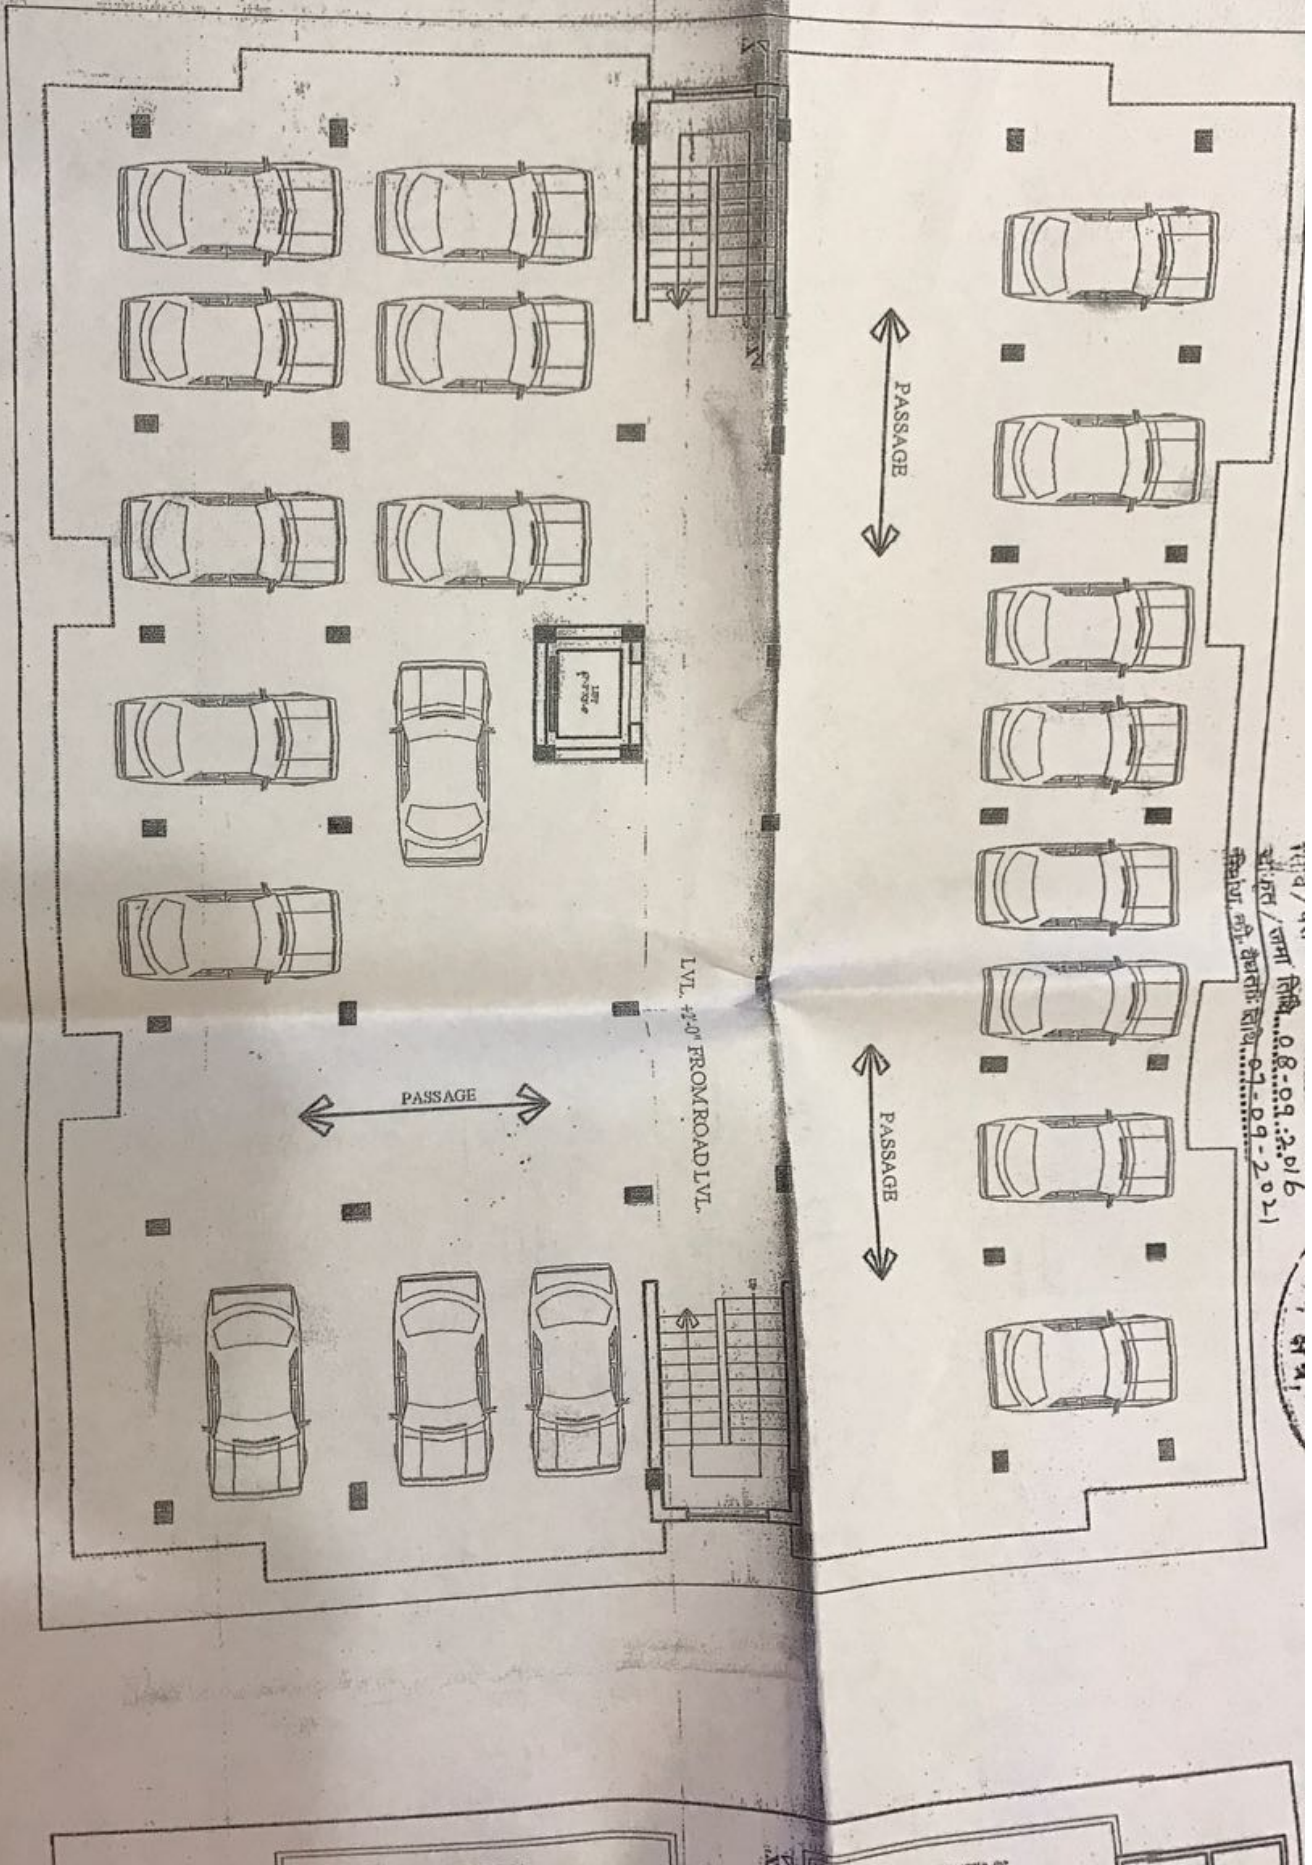

GROUND FLOOR PLAN

SCALE - 1:100

SECTION LINE

PRODUCED BY AN AUTODESK EDUCATIONAL PRODUCT

TERACE FLOOR
+18450 LVL

FIFTH FLOOR
+13450 LVL


FOURTH FLOOR
+12450 LVL

THIRD FLOOR
+11450 LVL

SECOND FLOOR
+10450 LVL

FIRST FLOOR
+0450 LVL

GROUND FLOOR
+0000 LVL

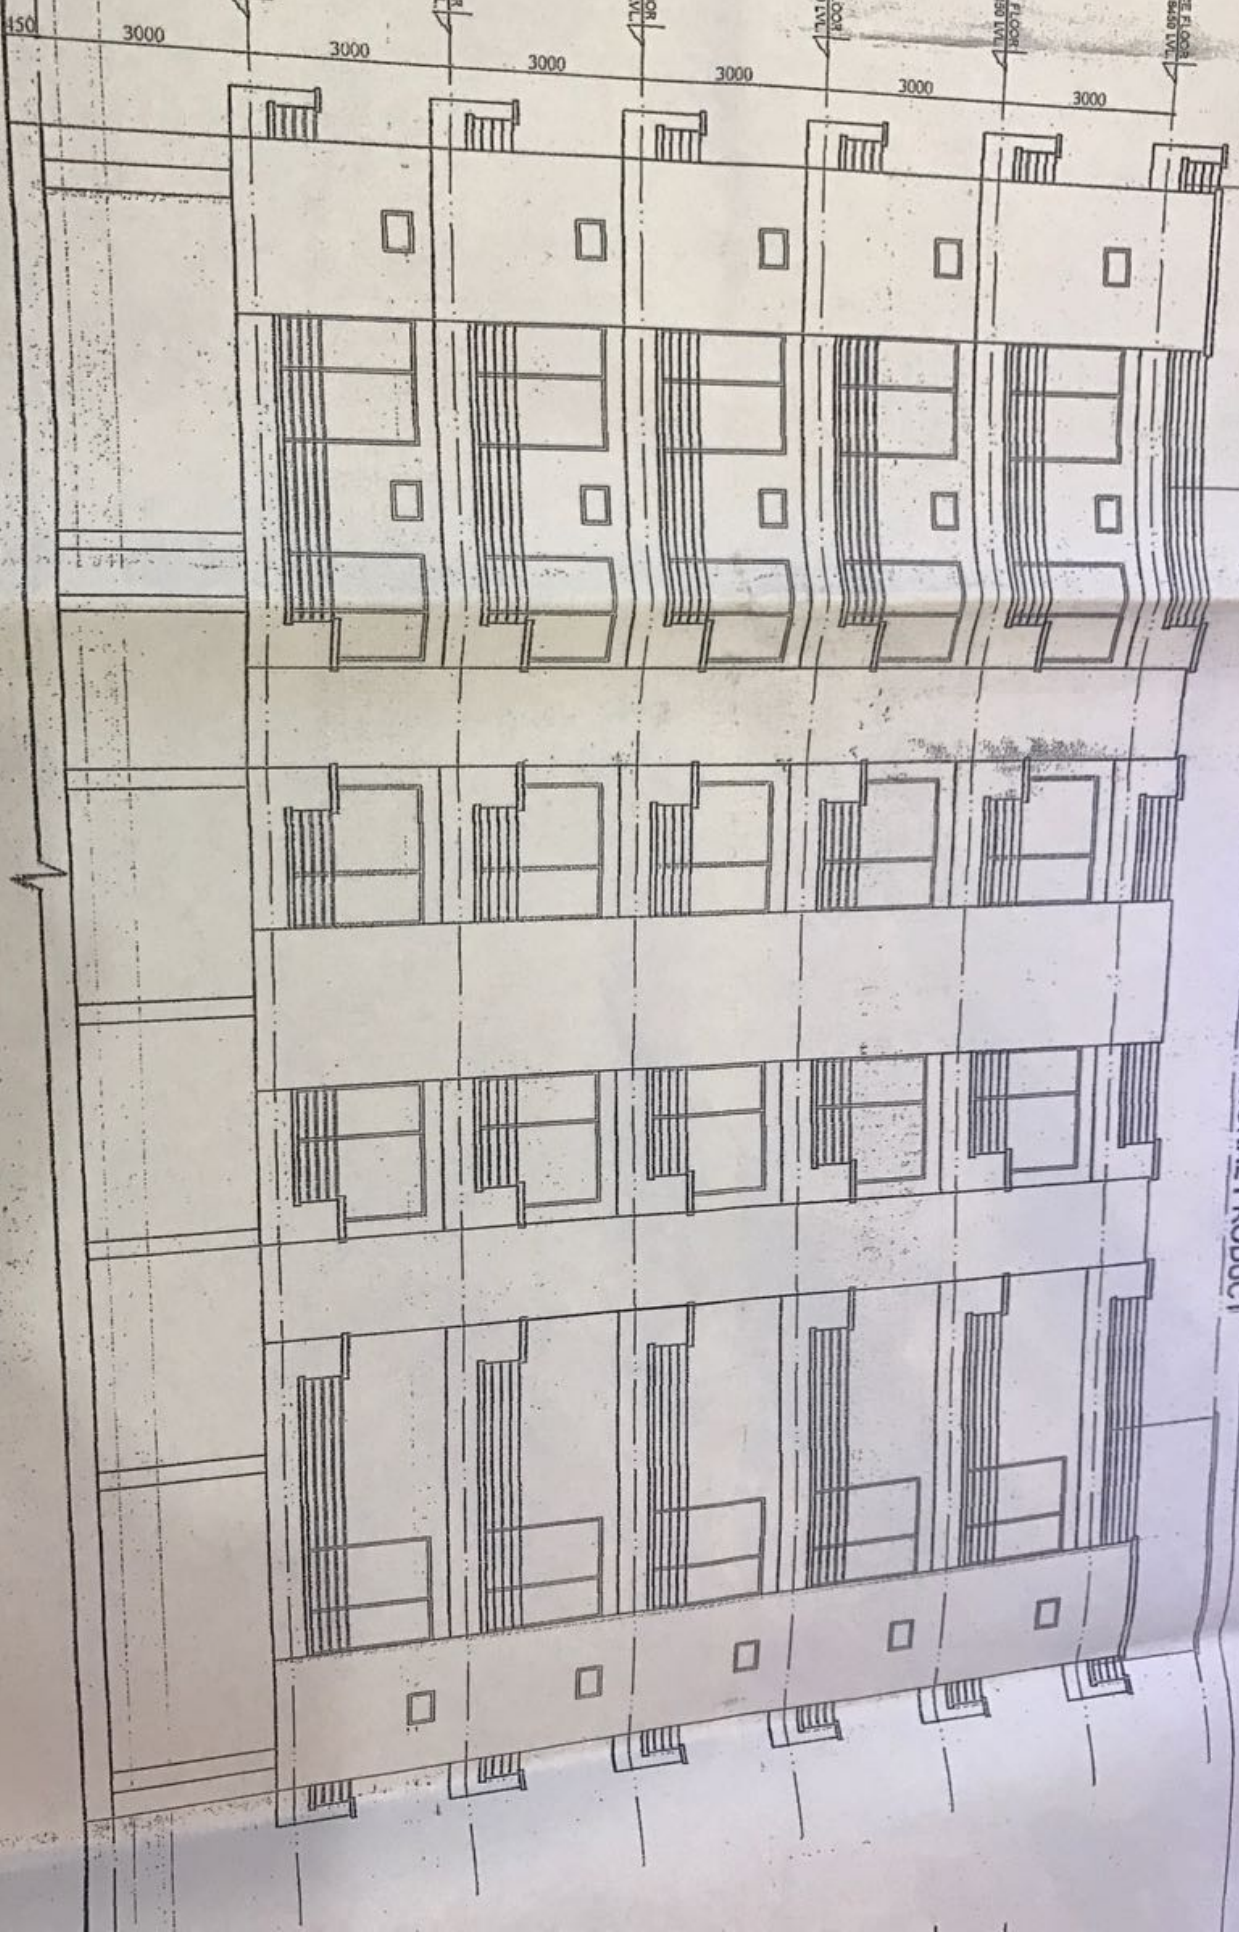

FRONT ELEVATION
SCALE -1:100

7.5 M.T.W