


MESS HALL

SECOND FLOOR PLAN

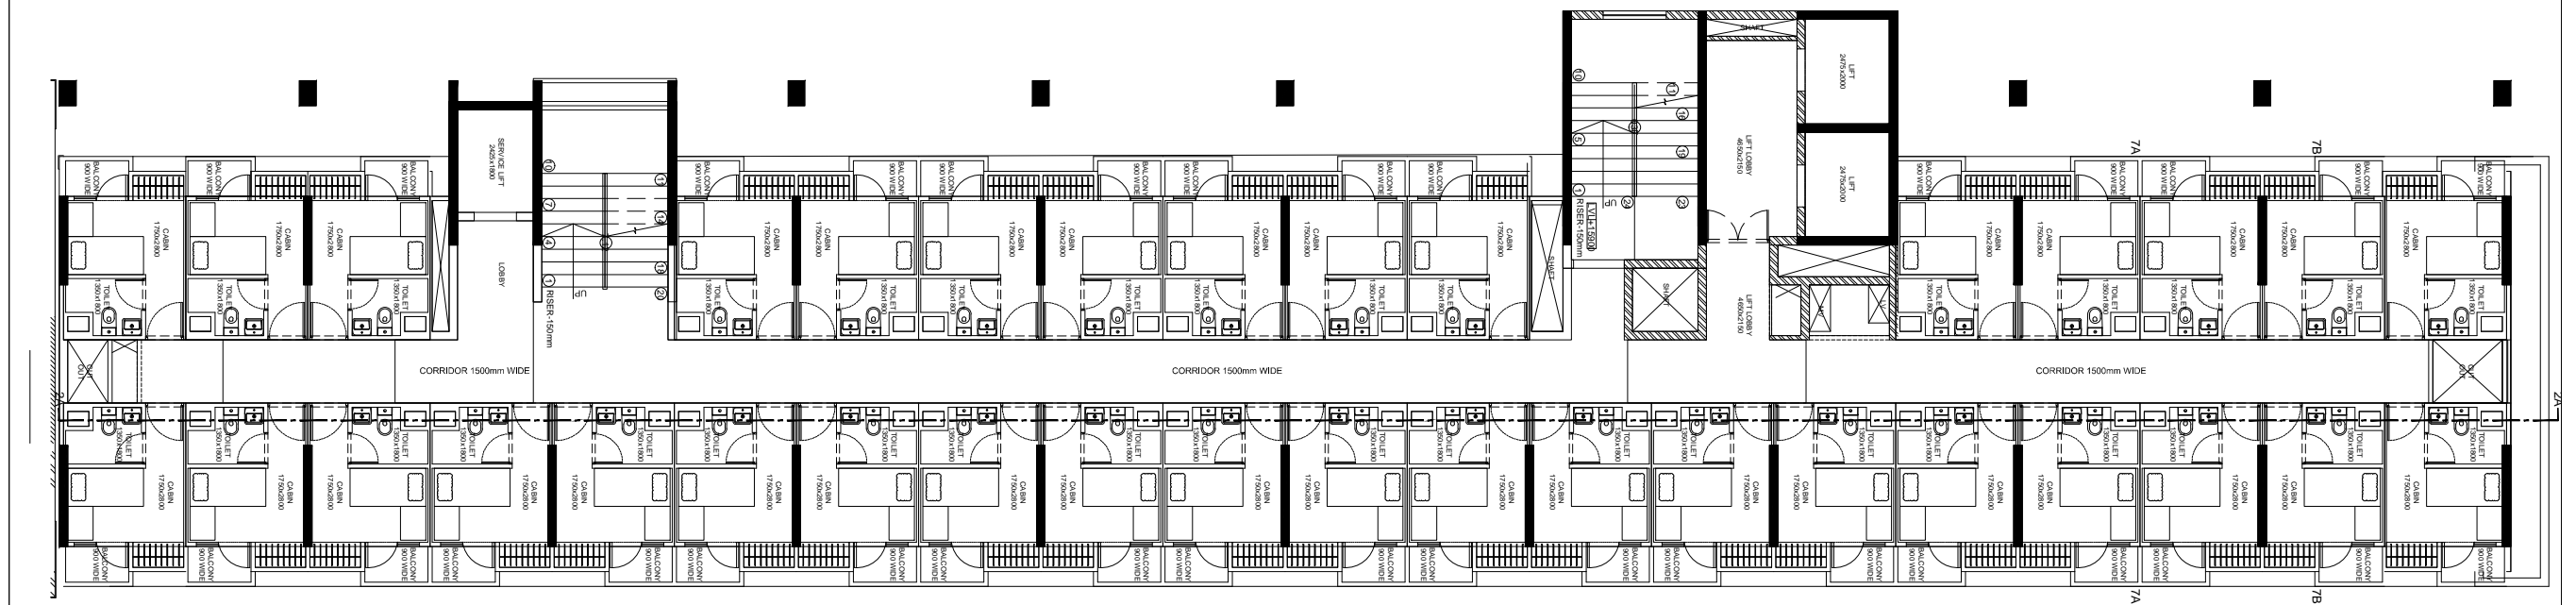

BUNK

TYPICAL FLOOR PLAN