



Greater Noida Industrial Dev. Authority  
 APPROVED  
 Wide Letter No. 1131 Dated 30/12/2017  
 Valid up to Dated 5 years  
 Alkhya D.G.M. (Png. & Arch.)  
 Gen. Manager (Png. & Arch.)  
 Asstt. Arch. S.M. (Png.)

Greater Noida Industrial Dev. Authority  
 REVISED SANCTION  
 Being Issued From Dated 23/01/2018  
 Valid up to Dated 5 years  
 Alkhya D.G.M. (Planning)  
 Gen. Manager (Png. & Arch.)  
 Asstt. Arch. S.M. (Png.)

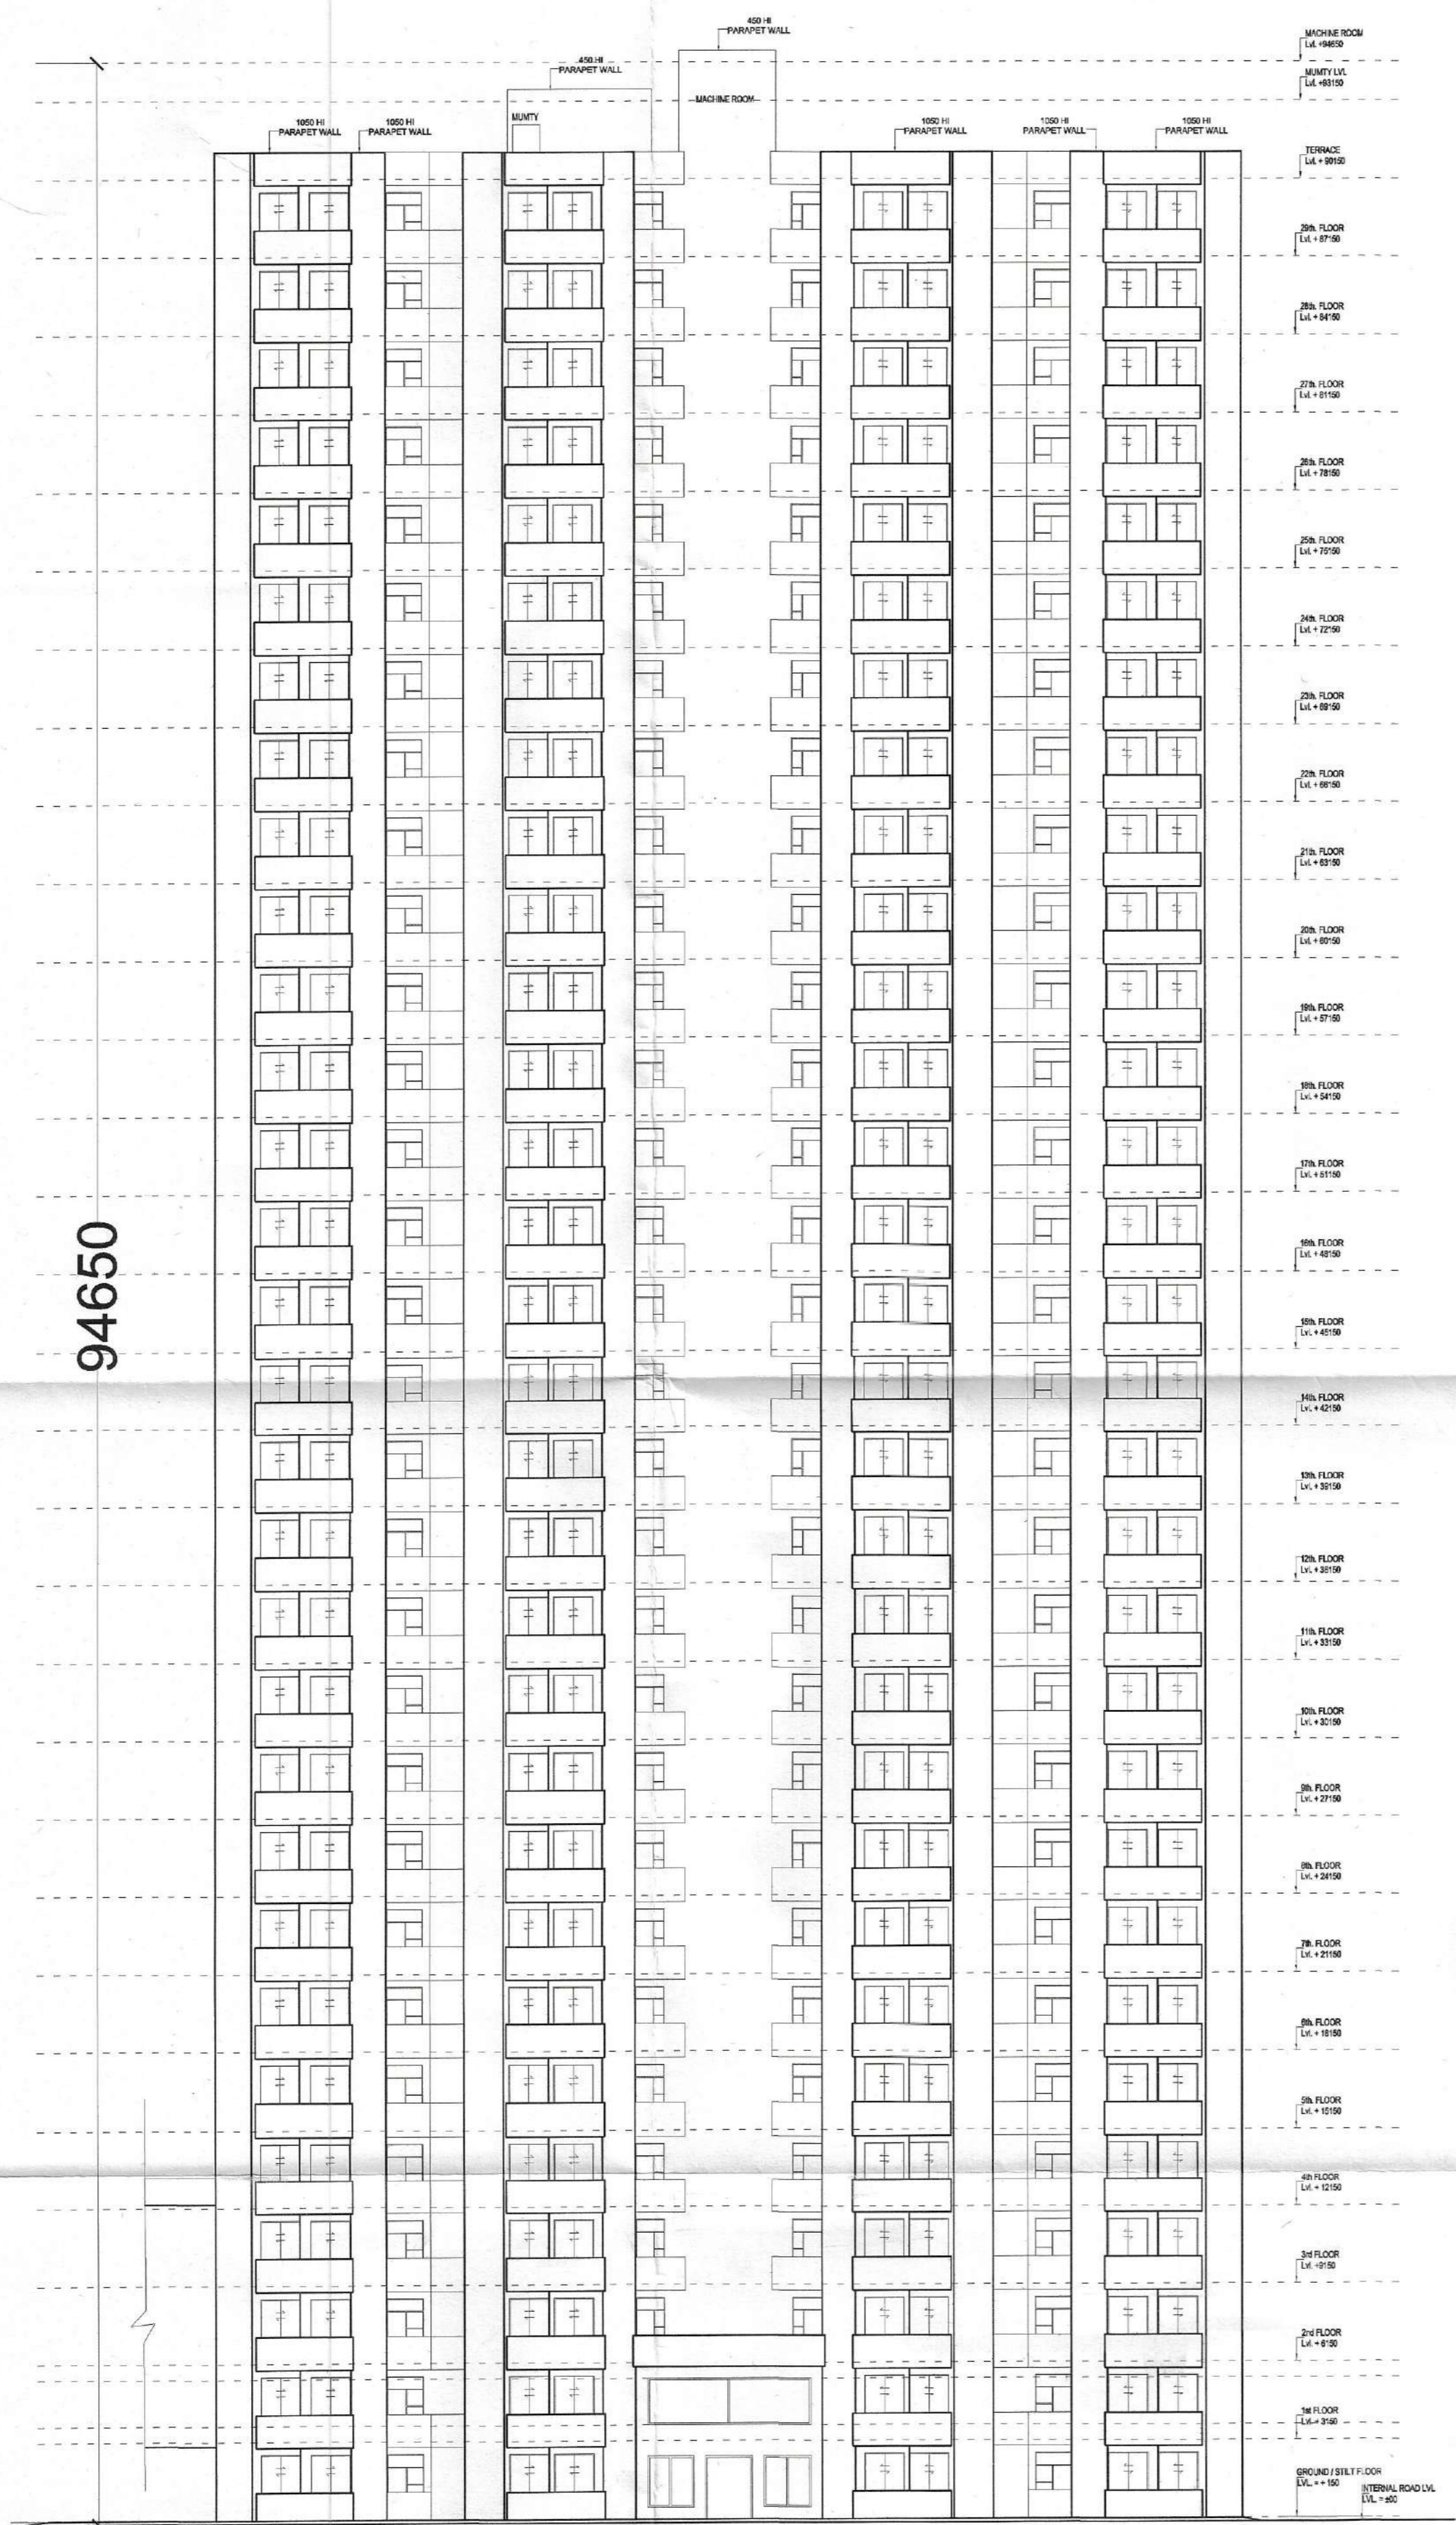

ELEVATION -A  
TOWER-A1

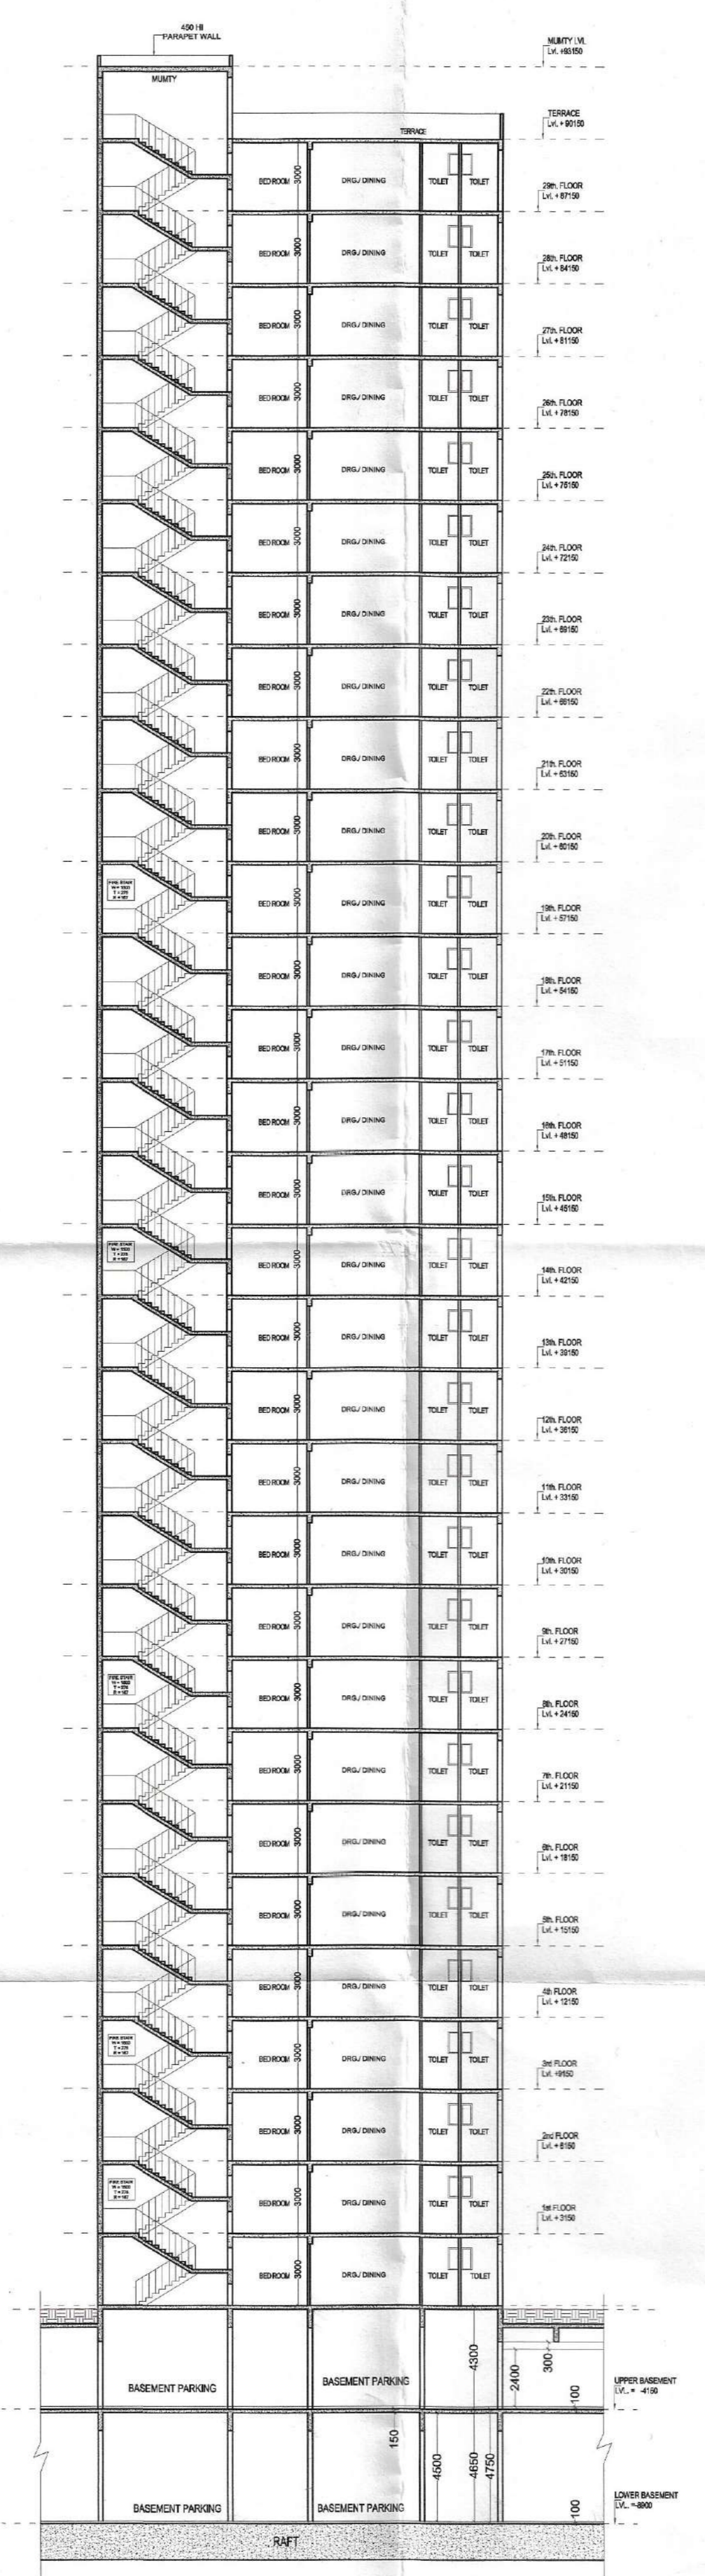

SECTION -AA'

PROJECT :-  
RESIDENTIAL COMPLEX  
AT GREATER NOIDA  
PLOT NO. GH-05 SECTOR - 16B

BUILDERS & PROMOTER :-  
SHRI GROUP  
S.J.P. INFRACON LTD.,  
A-133, Sector 63, Noida

DRAWING TITLE :-  
TOWER-A1  
ELEVATION -A  
SECTION-AA'

DRAWN BY :- CHECKED BY :- SCALE DATED :-  
SANJAY N.T.S.

For S.J.P. INFRACON LTD.  
Architect's Signatory  
DARSHAN SINGH  
CA/89/12573

OWNER'S SIGN  
ARCHITECT'S SIGN  
A1/A3 - 04