



Greater Noida Industrial Dev. Authority
 APPROVED
 Vide Letter No. 11/17 Dated 25/07/2017
 Valid up to Date 25/07/2017
 Nirmal D.G.M. (Png. & Arch.)
 Asstt. Arch.
 Gen. Manager (Png. & Arch.)
 S.M. (Png.)

Greater Noida Industrial Dev. Authority
 REVISED SANCTION
 Being Issued From Dated 25/07/2017
 Valid up to Date 25/07/2017
 Nirmal D.G.M. (Png. & Arch.)
 Asstt. Arch.
 Gen. Manager (Png. & Arch.)
 S.M. (Png.)

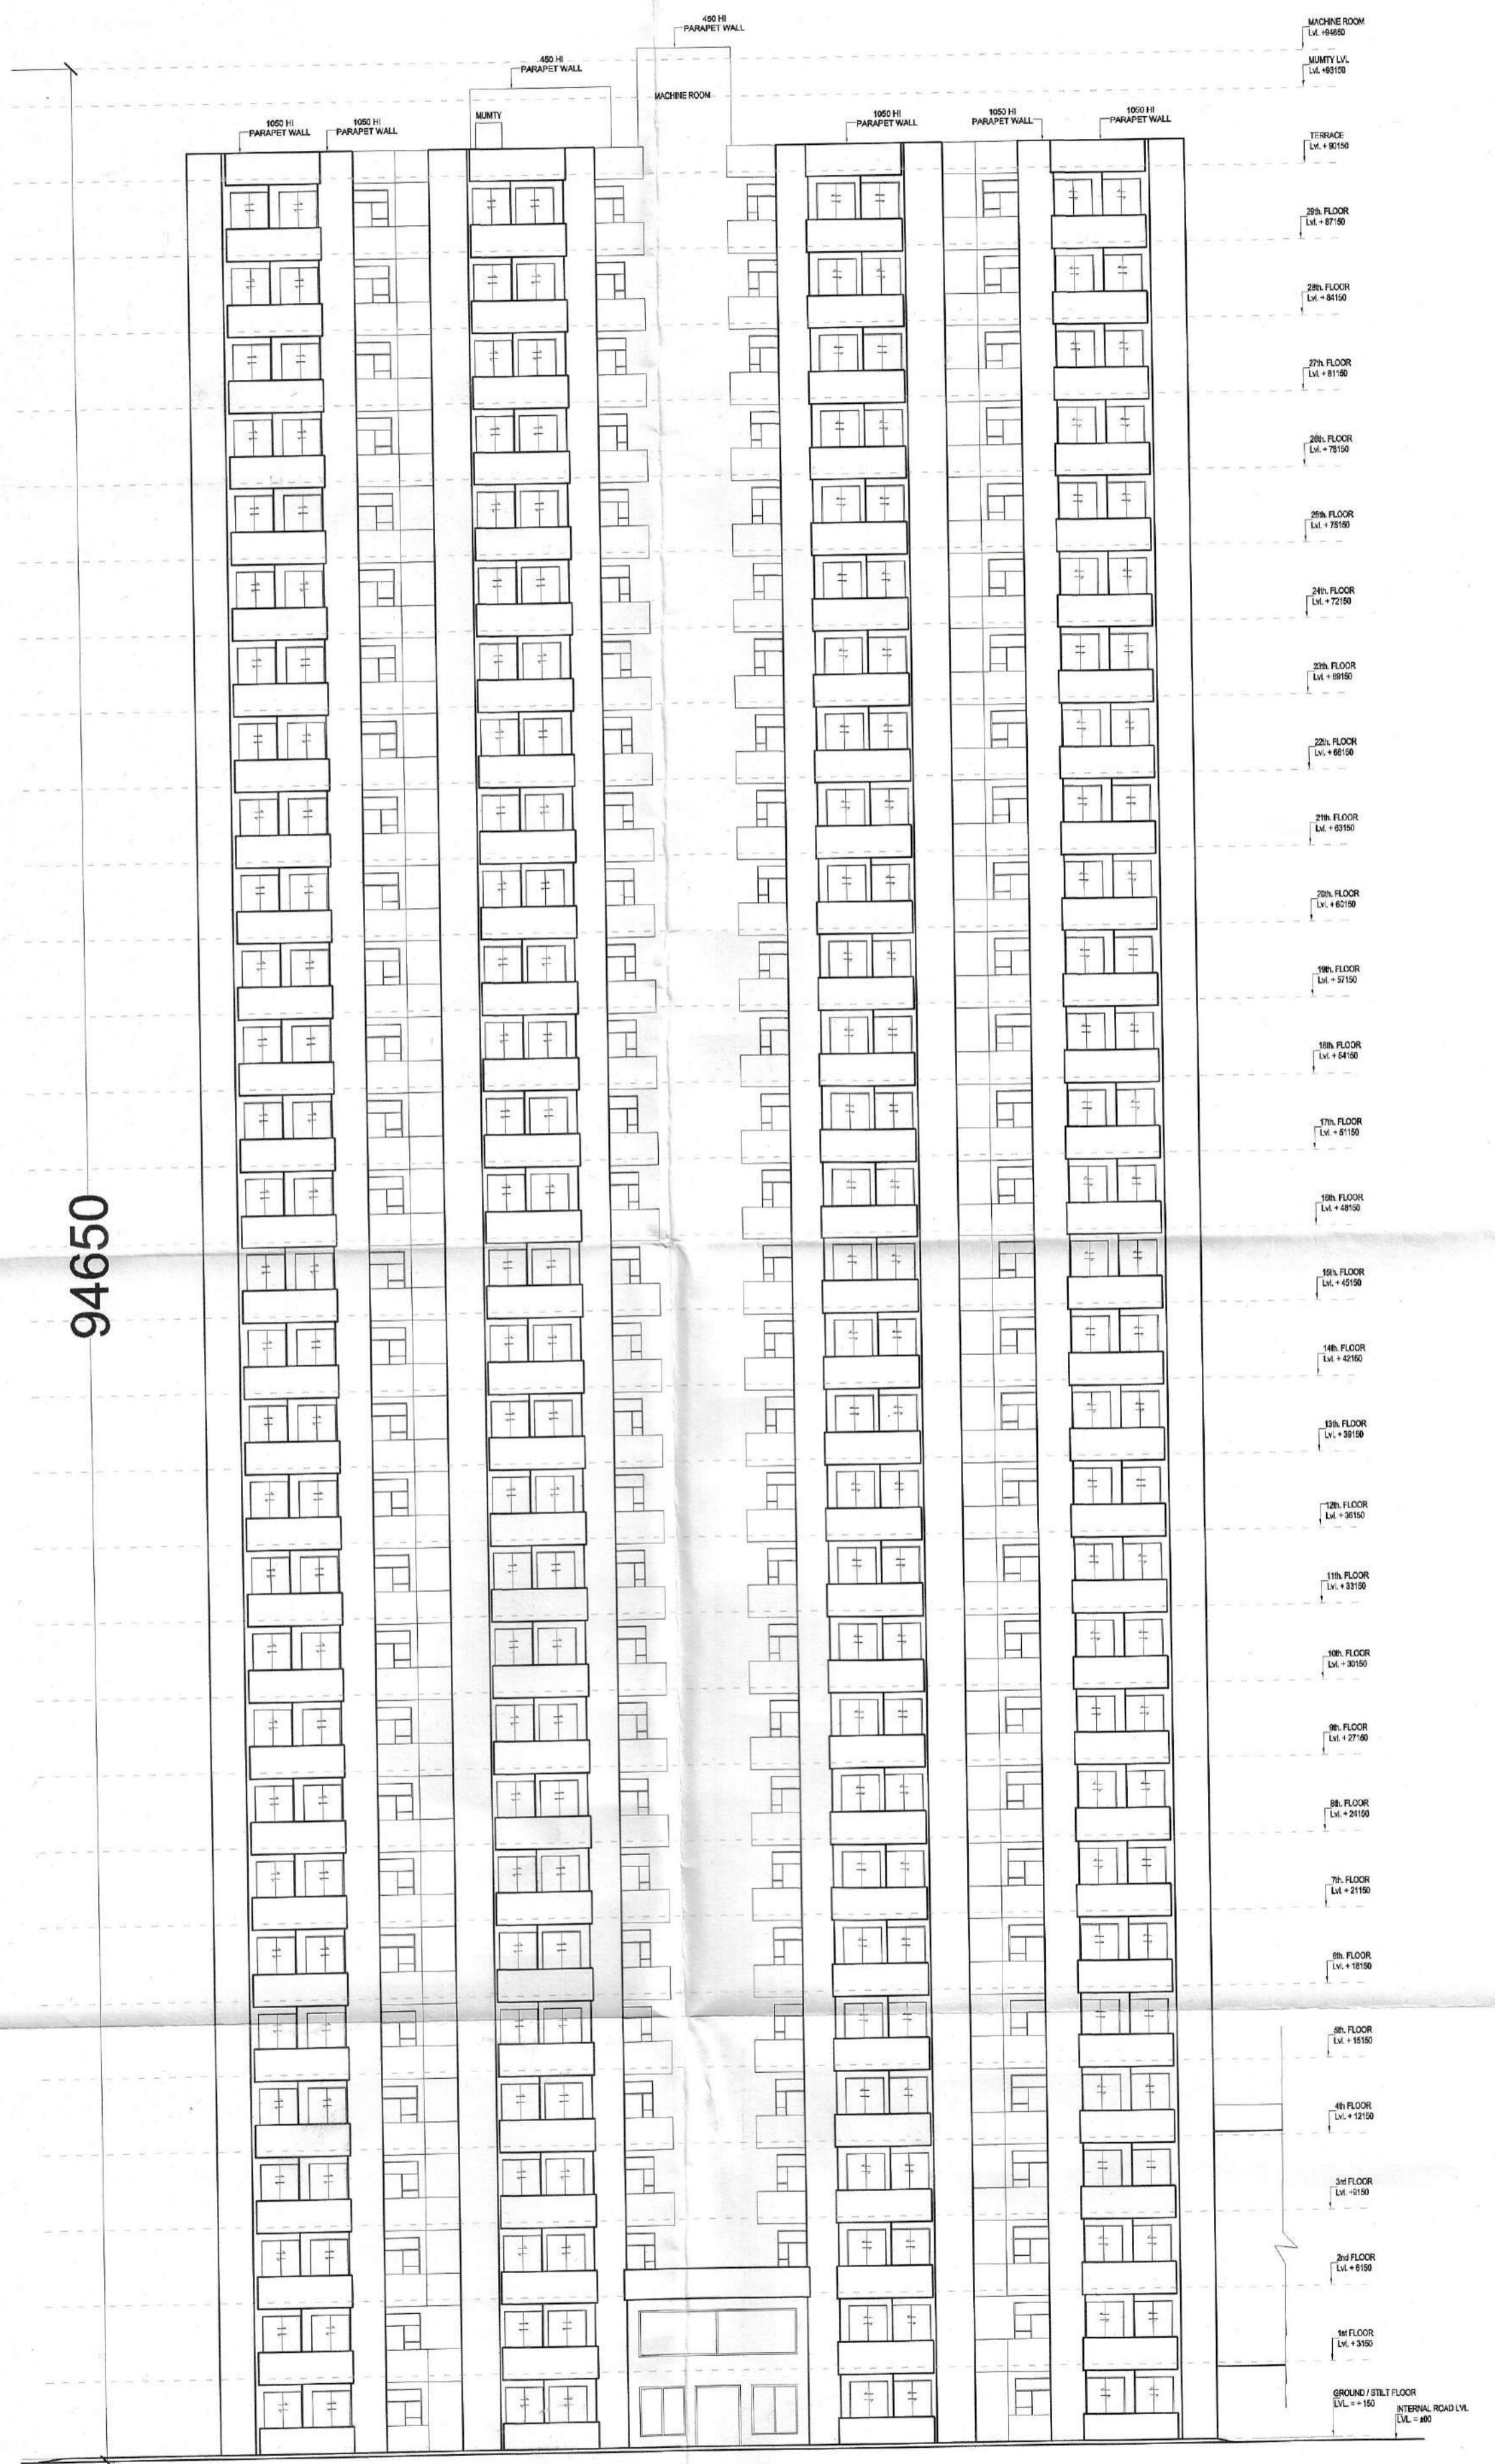

ELEVATION -A
 TOWER-A2

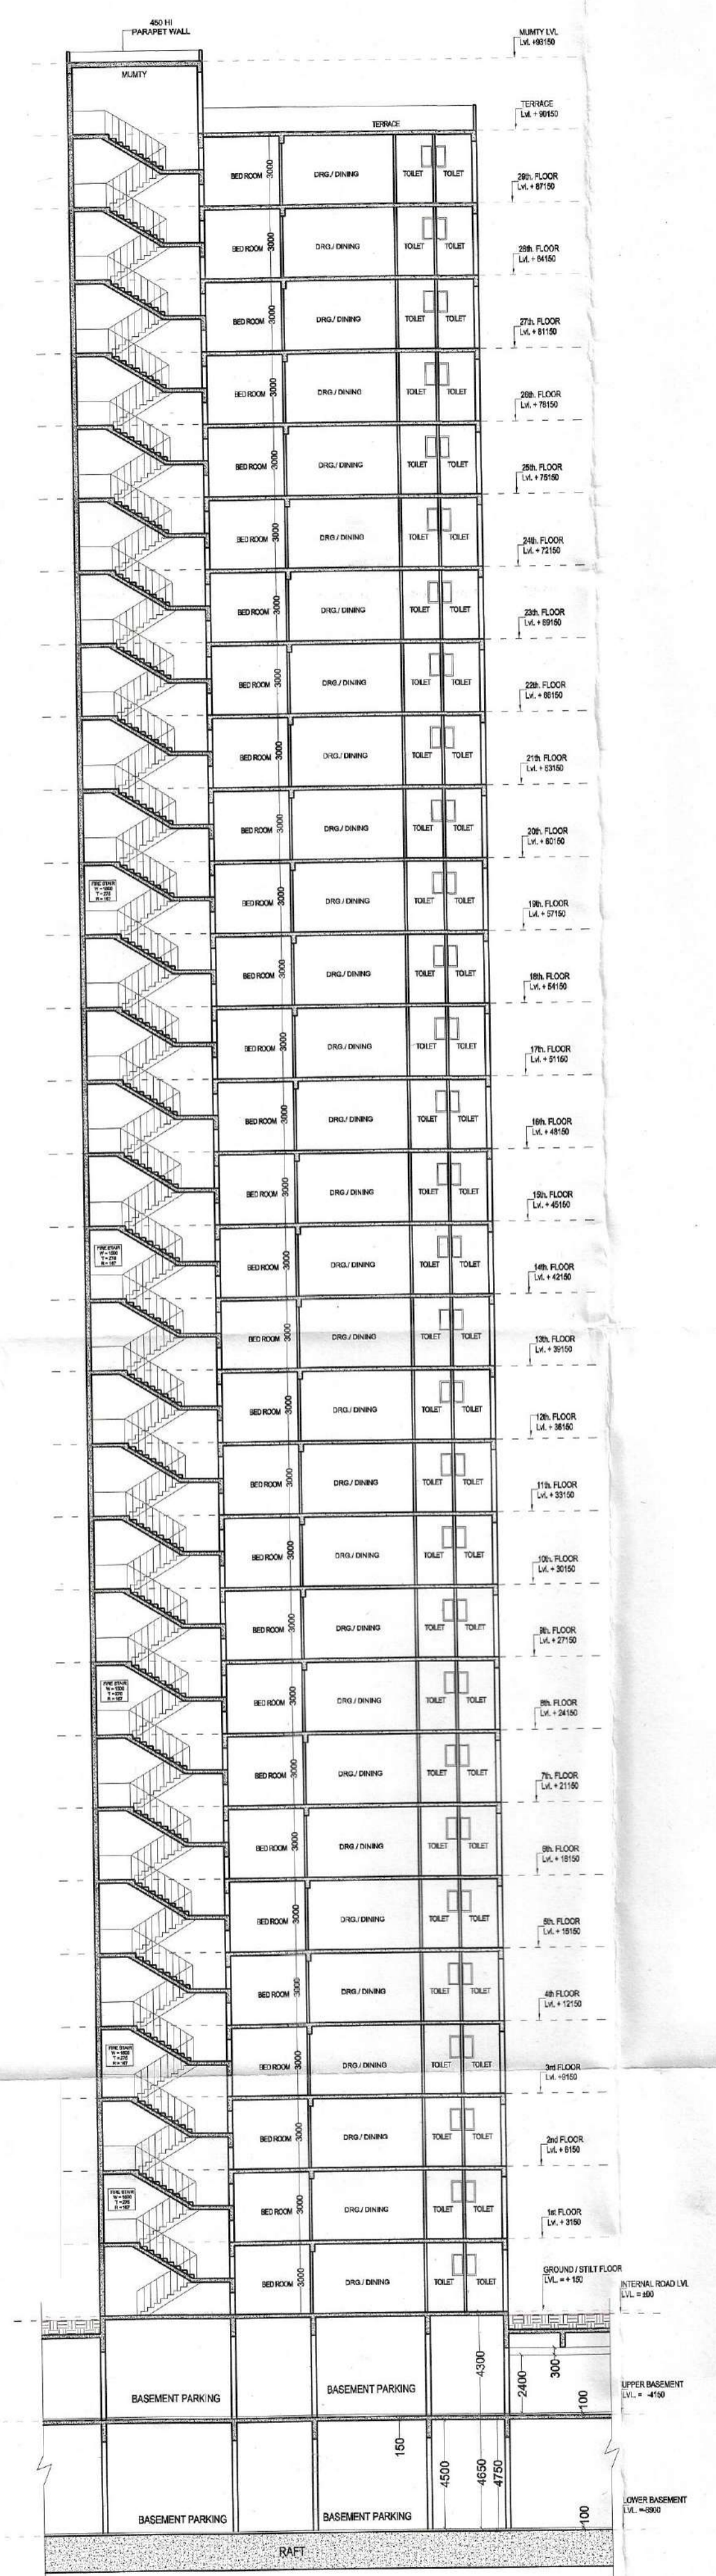

SECTION -AA'

PROJECT :-
 RESIDENTIAL COMPLEX
 AT GREATER NOIDA
 PLOT NO. GH-05 SECTOR - 16B

BUILDERS & PROMOTER :-
 S.J.P. INFRACON LTD.,
 A-133, Sector 63, Noida

DRAWING TITLE :-
 TOWER-A2
 ELEVATION -A
 SECTION-AA'

DRAWN BY :- CHECKED BY :- SCALE :- DATED :-
 SANJAY N.T.S.

For S.J.P. INFRACON LTD.
 Architect's Signatory
 DARSHAN SINGH
 CA/89/12573

ARCHITECT'S SIGN.
 OWNER'S SIGN
 A2 - 04