




S.No.	DIMENSION	AREA
1	3,250 X 6,075	19,744 SQ.MT.
2	3,350 X 7,700	25,795 SQ.MT.
3	1,800 X 2,900	5,220 SQ.MT.
4	0,950 X 1,800	1,710 SQ.MT.
<b>TOTAL</b>		<b>50,469 SQ.MT.</b>

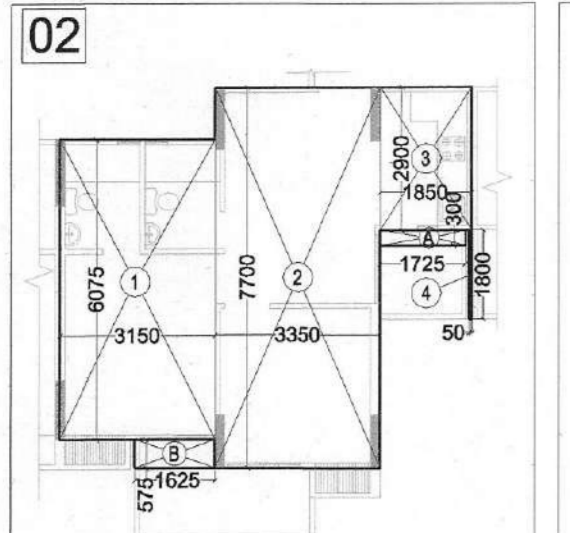


S.No.	DIMENSION	AREA
1	3,150 X 6,075	19,136 SQ.MT.
2	3,350 X 7,700	25,795 SQ.MT.
3	1,800 X 2,900	5,220 SQ.MT.
4	0,950 X 1,800	1,710 SQ.MT.
<b>TOTAL</b>		<b>50,866 SQ.MT.</b>

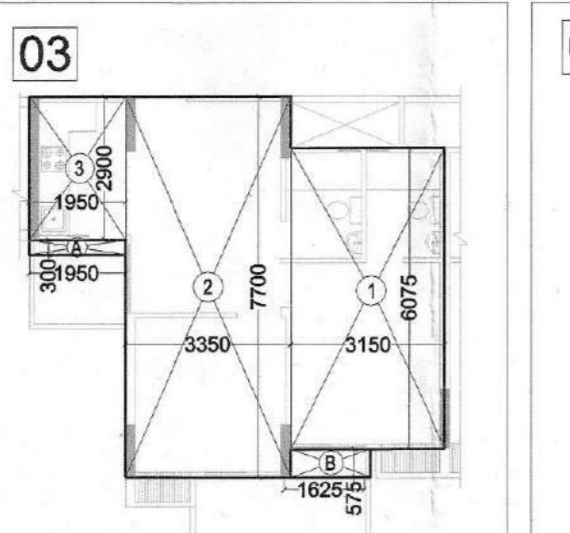


S.No.	DIMENSION	AREA
1	3,150 X 6,075	19,136 SQ.MT.
2	3,350 X 7,700	25,795 SQ.MT.
3	1,800 X 2,900	5,220 SQ.MT.
4	0,950 X 1,800	1,710 SQ.MT.
<b>TOTAL</b>		<b>50,866 SQ.MT.</b>

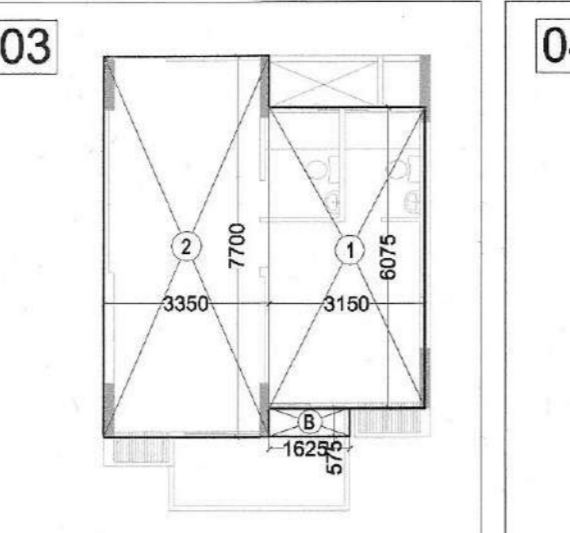


S.No.	DIMENSION	AREA
1	3,150 X 6,075	19,136 SQ.MT.
2	3,350 X 7,700	25,795 SQ.MT.
3	1,800 X 2,900	5,220 SQ.MT.
4	0,950 X 1,800	1,710 SQ.MT.
<b>TOTAL</b>		<b>50,866 SQ.MT.</b>

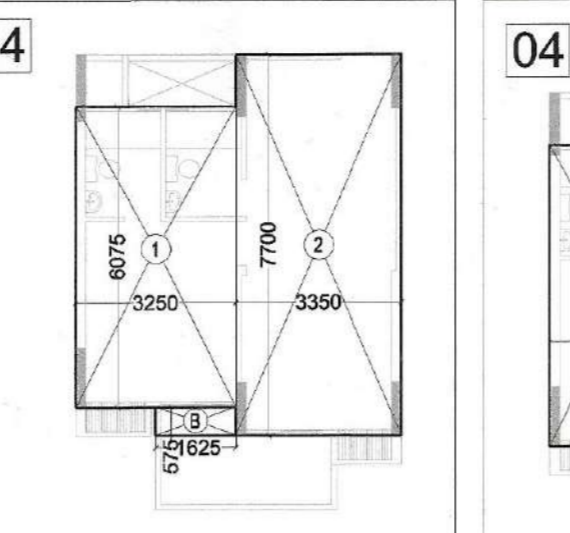


S.No.	DIMENSION	AREA
1	3,250 X 6,075	19,744 SQ.MT.
2	3,350 X 7,700	25,795 SQ.MT.
3	1,800 X 2,900	5,220 SQ.MT.
4	0,950 X 1,800	1,710 SQ.MT.
<b>TOTAL</b>		<b>50,469 SQ.MT.</b>

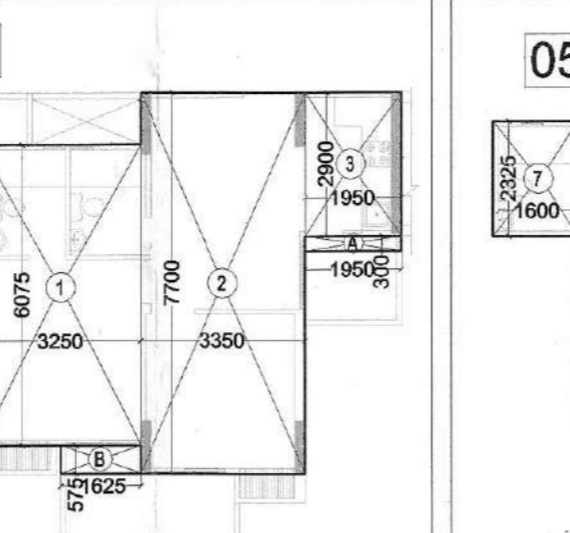

S.No.	DIMENSION	AREA
1	3,250 X 6,075	19,744 SQ.MT.
2	3,350 X 7,700	25,795 SQ.MT.
3	1,800 X 2,900	5,220 SQ.MT.
4	0,950 X 1,800	1,710 SQ.MT.
<b>TOTAL</b>		<b>50,469 SQ.MT.</b>

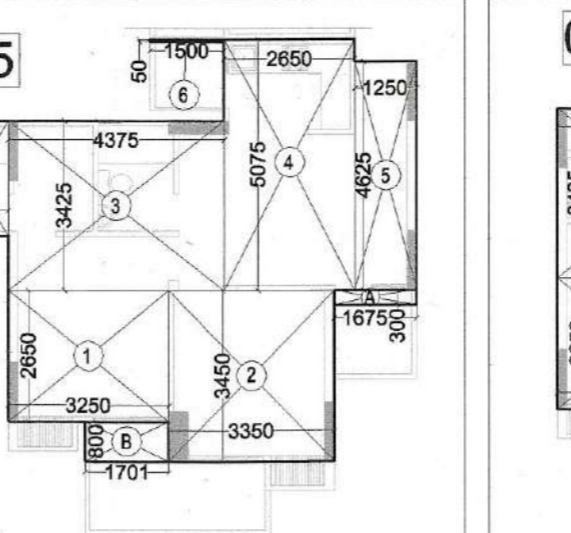


S.No.	DIMENSION	AREA
1	3,250 X 6,075	19,744 SQ.MT.
2	3,350 X 7,700	25,795 SQ.MT.
3	1,800 X 2,900	5,220 SQ.MT.
4	0,950 X 1,800	1,710 SQ.MT.
<b>TOTAL</b>		<b>50,469 SQ.MT.</b>

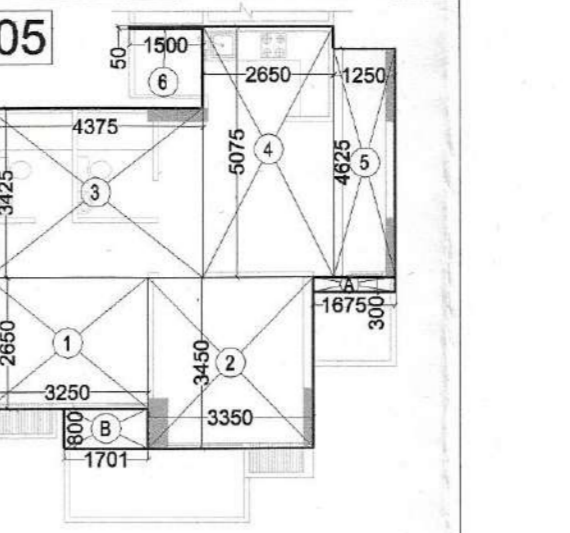


S.No.	DIMENSION	AREA
1	3,250 X 6,075	19,744 SQ.MT.
2	3,350 X 7,700	25,795 SQ.MT.
3	1,800 X 2,900	5,220 SQ.MT.
4	0,950 X 1,800	1,710 SQ.MT.
<b>TOTAL</b>		<b>50,469 SQ.MT.</b>




S.No.	DIMENSION	AREA
1	3,250 X 6,075	19,744 SQ.MT.
2	3,350 X 7,700	25,795 SQ.MT.
3	1,800 X 2,900	5,220 SQ.MT.
4	0,950 X 1,800	1,710 SQ.MT.
<b>TOTAL</b>		<b>50,469 SQ.MT.</b>

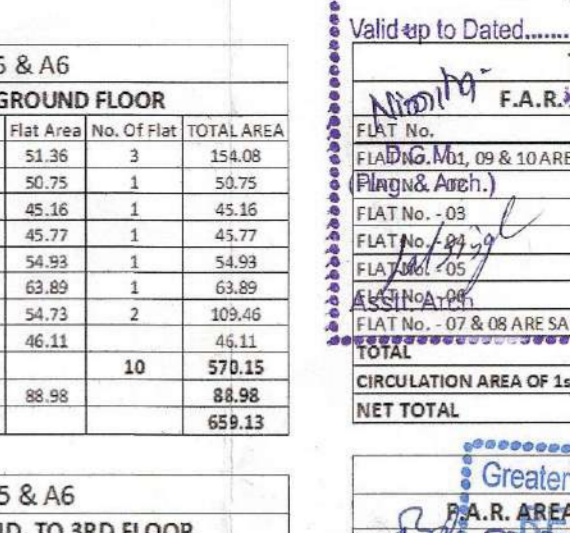


FLAT No.	Flat Area	No. of Flat	TOTAL AREA
FLAT No. - 01, 09 & 10 ARE SAME	51.36	3	154.08
FLAT No. - 02	50.75	1	50.75
FLAT No. - 03	45.16	1	45.16
FLAT No. - 04	45.77	1	45.77
FLAT No. - 05	54.93	1	54.93
FLAT No. - 06	63.89	1	63.89
FLAT No. - 07 & 08 ARE SAME	54.73	2	109.46
FLAT No. - 08	46.11	1	46.11
<b>TOTAL</b>	<b>10</b>	<b>10</b>	<b>527.76</b>

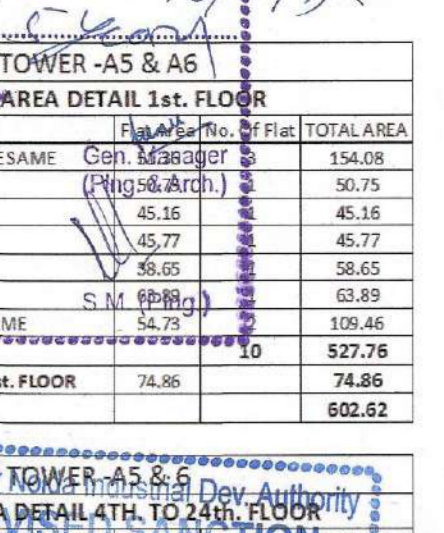


FLAT No.	Flat Area	No. of Flat	TOTAL AREA
FLAT No. - 01, 09 & 10 ARE SAME	51.36	3	154.08
FLAT No. - 02	50.75	1	50.75
FLAT No. - 03	45.16	1	45.16
FLAT No. - 04	45.77	1	45.77
FLAT No. - 05	54.93	1	54.93
FLAT No. - 06	63.89	1	63.89
FLAT No. - 07 & 08 ARE SAME	54.73	2	109.46
FLAT No. - 08	46.11	1	46.11
<b>TOTAL</b>	<b>10</b>	<b>10</b>	<b>527.76</b>

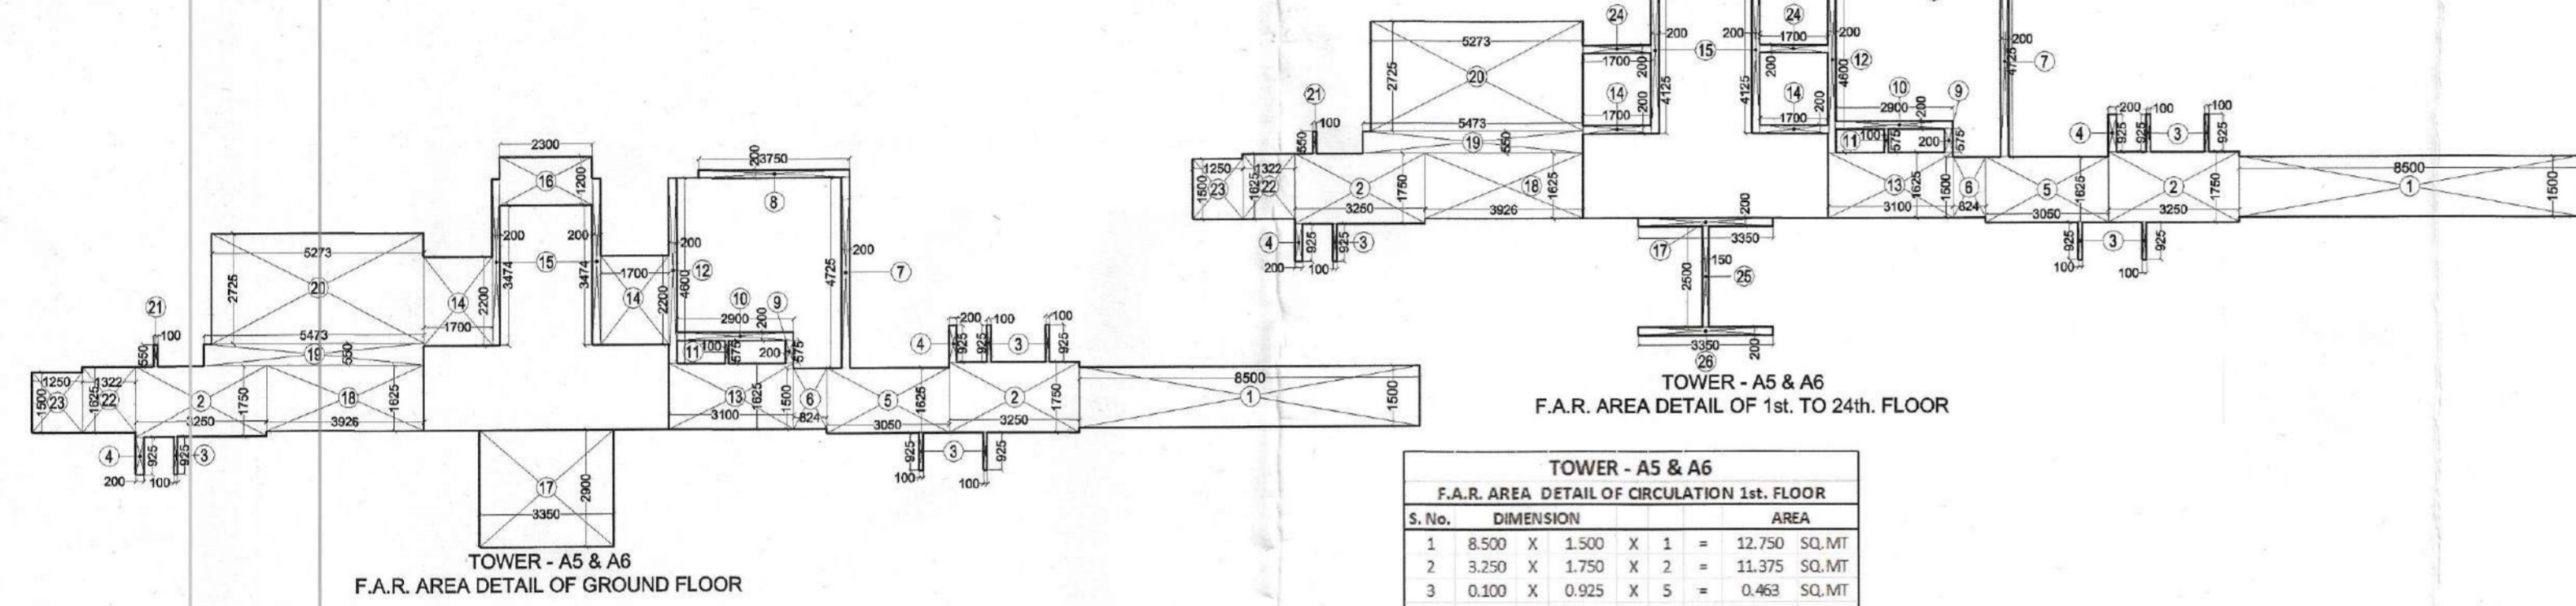


S.No.	DIMENSION	AREA
1	8,500 X 1,500 X 1	12,750 SQ.MT.
2	3,250 X 1,750 X 2	11,375 SQ.MT.
3	0,100 X 0,925 X 5	0,463 SQ.MT.
4	0,200 X 0,900 X 2	0,360 SQ.MT.
5	3,050 X 1,625 X 1	4,956 SQ.MT.
6	0,824 X 1,500 X 1	1,236 SQ.MT.
7	0,200 X 4,725 X 1	0,945 SQ.MT.
8	3,750 X 0,200 X 1	0,750 SQ.MT.
9	0,200 X 0,575 X 1	0,115 SQ.MT.
10	2,900 X 0,200 X 1	0,580 SQ.MT.
11	0,100 X 0,525 X 1	0,053 SQ.MT.
12	0,200 X 4,600 X 1	0,920 SQ.MT.
13	3,100 X 1,625 X 1	5,038 SQ.MT.
14	1,700 X 2,200 X 2	7,480 SQ.MT.
15	0,200 X 4,125 X 2	1,650 SQ.MT.
16	2,300 X 1,200 X 1	2,760 SQ.MT.
17	3,350 X 0,200 X 1	0,670 SQ.MT.
18	3,926 X 1,625 X 1	6,380 SQ.MT.
19	5,473 X 0,550 X 1	3,010 SQ.MT.
20	5,273 X 2,725 X 1	14,369 SQ.MT.
21	0,100 X 0,550 X 1	0,055 SQ.MT.
22	1,322 X 1,625 X 1	2,148 SQ.MT.
23	1,250 X 1,500 X 1	1,875 SQ.MT.
24	1,700 X 0,200 X 2	0,680 SQ.MT.
25	0,150 X 2,500 X 1	0,375 SQ.MT.
26	3,350 X 0,200 X 1	0,670 SQ.MT.
<b>TOTAL</b>		<b>74,862 SQ.MT.</b>
<b>AREA SAY</b>		<b>74.86 SQ.MT.</b>

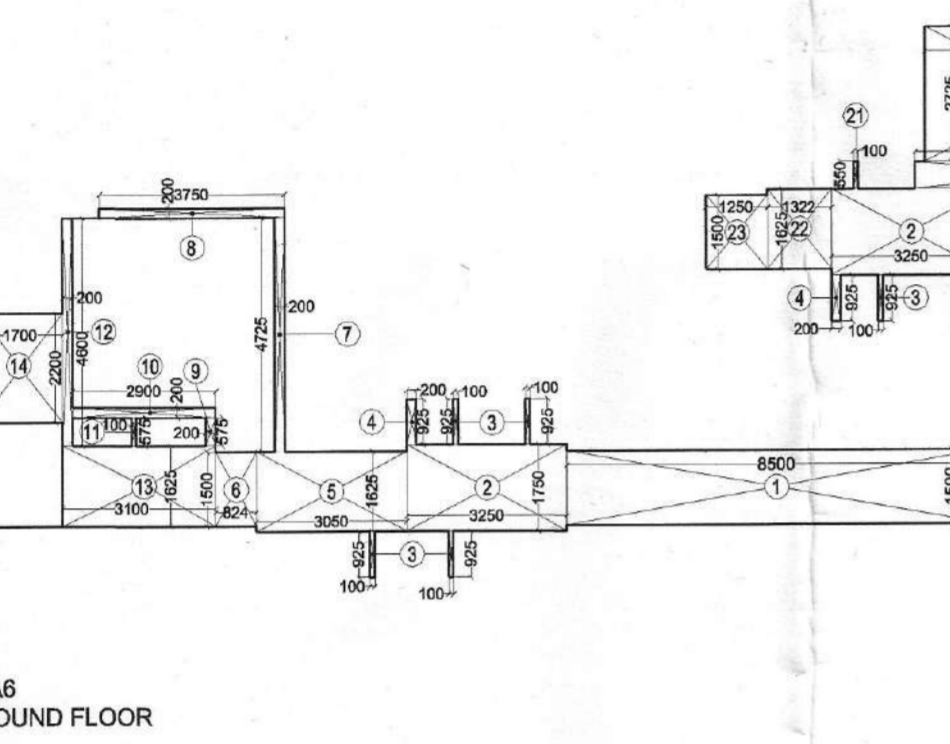


S.No.	DIMENSION	AREA
1	8,500 X 1,500 X 1	12,750 SQ.MT.
2	3,250 X 1,750 X 2	11,375 SQ.MT.
3	0,100 X 0,925 X 5	0,463 SQ.MT.
4	0,200 X 0,900 X 2	0,360 SQ.MT.
5	3,050 X 1,625 X 1	4,956 SQ.MT.
6	0,824 X 1,500 X 1	1,236 SQ.MT.
7	0,200 X 4,725 X 1	0,945 SQ.MT.
8	3,750 X 0,200 X 1	0,750 SQ.MT.
9	0,200 X 0,575 X 1	0,115 SQ.MT.
10	2,900 X 0,200 X 1	0,580 SQ.MT.
11	0,100 X 0,525 X 1	0,053 SQ.MT.
12	0,200 X 4,600 X 1	0,920 SQ.MT.
13	3,100 X 1,625 X 1	5,038 SQ.MT.
14	1,700 X 2,200 X 2	7,480 SQ.MT.
15	0,200 X 4,125 X 2	1,650 SQ.MT.
16	2,300 X 1,200 X 1	2,760 SQ.MT.
17	3,350 X 0,200 X 1	0,670 SQ.MT.
18	3,926 X 1,625 X 1	6,380 SQ.MT.
19	5,473 X 0,550 X 1	3,010 SQ.MT.
20	5,273 X 2,725 X 1	14,369 SQ.MT.
21	0,100 X 0,550 X 1	0,055 SQ.MT.
22	1,322 X 1,625 X 1	2,148 SQ.MT.
23	1,250 X 1,500 X 1	1,875 SQ.MT.
24	1,700 X 0,200 X 2	0,680 SQ.MT.
25	0,150 X 2,500 X 1	0,375 SQ.MT.
26	3,350 X 0,200 X 1	0,670 SQ.MT.
<b>TOTAL</b>		<b>74,862 SQ.MT.</b>
<b>AREA SAY</b>		<b>74.86 SQ.MT.</b>

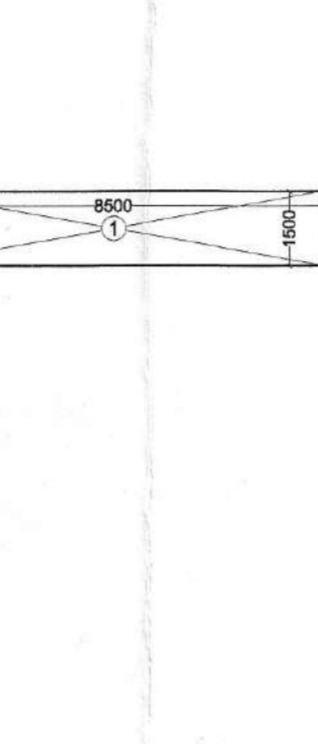


S.No.	DIMENSION	AREA
1	7,250 X 1,950	14,138 SQ.MT.
2	1,900 X 2,900	5,510 SQ.MT.
3	1,900 X 2,900	5,510 SQ.MT.
<b>TOTAL</b>		<b>25,158 SQ.MT.</b>
<b>AREA SAY</b>		<b>25.16 SQ.MT.</b>

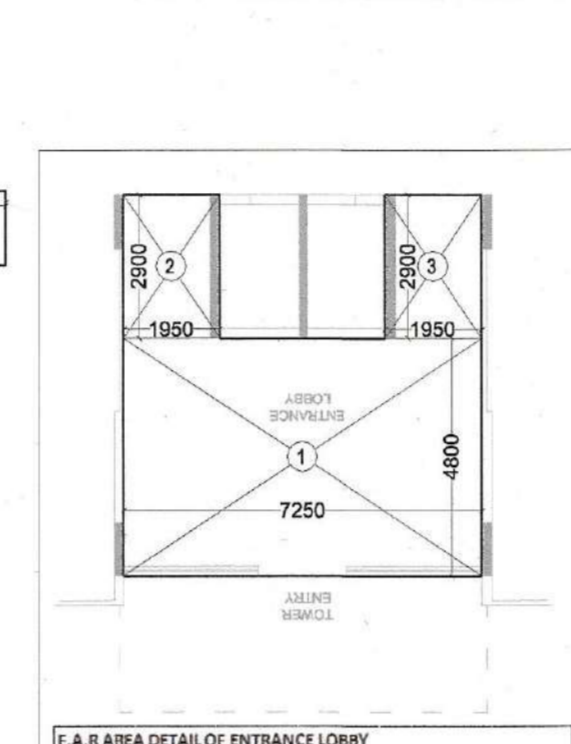


S.No.	DIMENSION	AREA
1	3,250 X 6,075	19,744 SQ.MT.
2	3,350 X 7,700	25,795 SQ.MT.
3	1,800 X 2,900	5,220 SQ.MT.
4	0,950 X 1,800	1,710 SQ.MT.
5	1,250 X 4,025	5,031 SQ.MT.
6	3,225 X 3,330	10,849 SQ.MT.
7	1,500 X 0,050	0,075 SQ.MT.
<b>TOTAL</b>		<b>63,719 SQ.MT.</b>

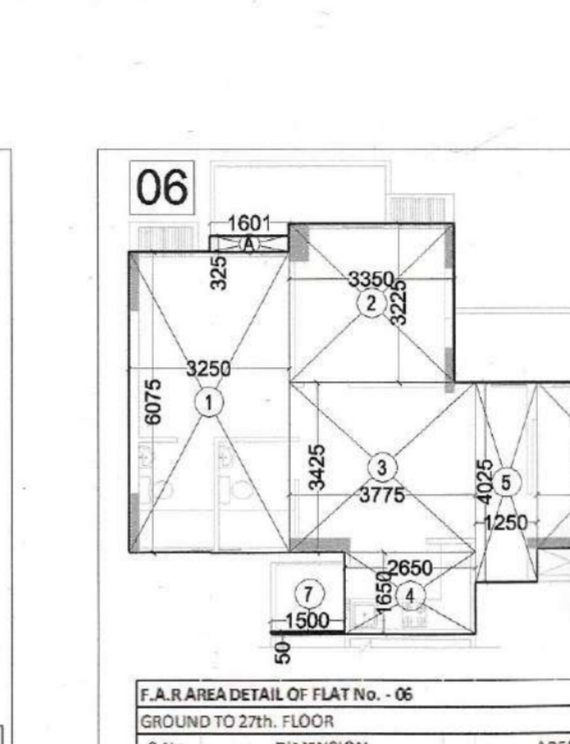


S.No.	DIMENSION	AREA
1	3,250 X 6,075	19,744 SQ.MT.
2	3,350 X 7,700	25,795 SQ.MT.
3	1,800 X 2,900	5,220 SQ.MT.
4	0,950 X 1,800	1,710 SQ.MT.
5	1,250 X 4,025	5,031 SQ.MT.
6	3,225 X 3,330	10,849 SQ.MT.
7	1,500 X 0,050	0,075 SQ.MT.
<b>TOTAL</b>		<b>63,719 SQ.MT.</b>

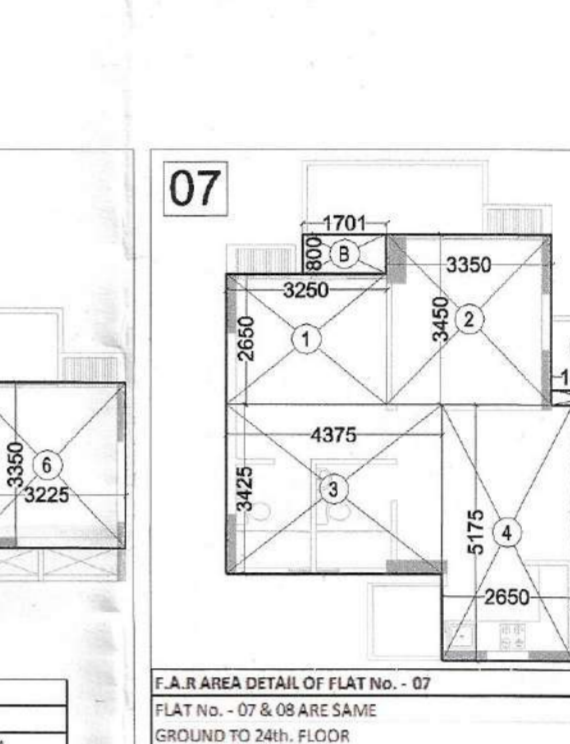

S.No.	DIMENSION	AREA
1	3,250 X 6,075	19,744 SQ.MT.
2	3,350 X 7,700	25,795 SQ.MT.
3	1,800 X 2,900	5,220 SQ.MT.
4	0,950 X 1,800	1,710 SQ.MT.
5	1,250 X 4,025	5,031 SQ.MT.
6	3,225 X 3,330	10,849 SQ.MT.
7	1,500 X 0,050	0,075 SQ.MT.
<b>TOTAL</b>		<b>63,719 SQ.MT.</b>

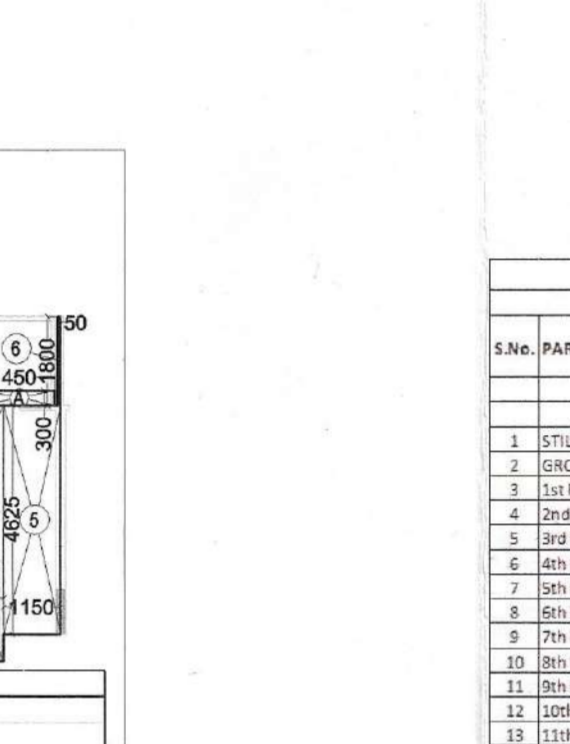

S.No.	DIMENSION	AREA
1	3,250 X 6,075	19,744 SQ.MT.
2	3,350 X 7,700	25,795 SQ.MT.
3	1,800 X 2,900	5,220 SQ.MT.
4	0,950 X 1,800	1,710 SQ.MT.
5	1,250 X 4,025	5,031 SQ.MT.
6	3,225 X 3,330	10,849 SQ.MT.
7	1,500 X 0,050	0,075 SQ.MT.
<b>TOTAL</b>		<b>63,719 SQ.MT.</b>

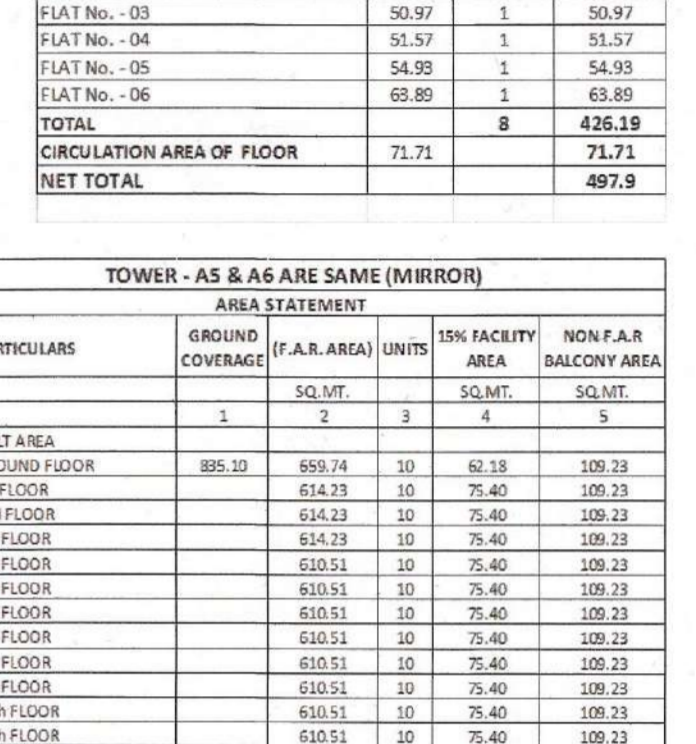

S.No.	PARTICULARS	GROUND COVERAGE (F.A.R. AREA)	15% FACILITY AREA	NON-F.A.R. BALCONY AREA		
1	STAIR AREA	1	2	3		
2	GROUND FLOOR	885.10	10	40.18		
3	1st FLOOR	614.29	10	74.40		
4	2nd FLOOR	614.29	10	74.40		
5	3rd FLOOR	614.29	10	74.40		
6	4th FLOOR	610.51	10	74.40		
7	5th FLOOR	610.51	10	74.40		
8	6th FLOOR	610.51	10	74.40		
9	7th FLOOR	610.51	10	74.40		
10	8th FLOOR	610.51	10	74.40		
11	9th FLOOR	610.51	10	74.40		
12	10th FLOOR	610.51	10	74.40		
13	11th FLOOR	610.51	10	74.40		
14	12th FLOOR	610.51	10	74.40		
15	13th FLOOR	610.51	10	74.40		
16	14th FLOOR	610.51	10	74.40		
17	15th FLOOR	610.51	10	74.40		
18	16th FLOOR	610.51	10	74.40		
19	17th FLOOR	610.51	10	74.40		
20	18th FLOOR	610.51	10	74.40		
21	19th FLOOR	610.51	10	74.40		
22	20th FLOOR	610.51	10	74.40		
23	21st FLOOR	610.51	10	74.40		
24	22nd FLOOR	610.51	10	74.40		
25	23rd FLOOR	610.51	10	74.40		
26	24th FLOOR	610.51	10	74.40		
27	25th FLOOR	610.51	10	74.40		
28	26th FLOOR	610.51	10	74.40		
29	27th FLOOR	610.51	10	74.40		
30	MUMTY & WATER TANK	497.90	8	64.05		
<b>TOTAL</b>		<b>885.10</b>	<b>271</b>	<b>2368.60</b>		
<b>GRAND TOTAL</b>		<b>1870.2</b>	<b>3363.68</b>	<b>548</b>	<b>4213.22</b>	<b>594.00</b>

S.No.	DIMENSION	AREA
1	8,500 X 1,500 X 1	12,750 SQ.MT.
2	3,250 X 1,750 X 2	11,375 SQ.MT.
3	0,100 X 0,925 X 5	0,463 SQ.MT.
4	0,200 X 0,900 X 2	0,360 SQ.MT.
5	3,050 X 1,625 X 1	4,956 SQ.MT.
6	0,824 X 1,500 X 1	1,236 SQ.MT.
7	0,200 X 4,725 X 1	0,945 SQ.MT.
8	3,750 X 0,200 X 1	0,750 SQ.MT.
9	0,200 X 0,575 X 1	0,115 SQ.MT.
10	2,900 X 0,200 X 1	0,580 SQ.MT.
11	0,100 X 0,525 X 1	0,053 SQ.MT.
12	0,200 X 4,600 X 1	0,920 SQ.MT.
13	3,100 X 1,625 X 1	5,038 SQ.MT.
14	1,700 X 2,200	