

Greater Noida Industrial Dev. Authority
APPROVED
 Video Letter No./237 Dated: 21/3/2017
 Valid up to Date: 5 year


Nishant
 D.G.M.
 (Plng. & Arch)
 Asstt. Arch.

Gen. Manager
 (Plng. & Arch)
 S.M. (Plng.)

Greater Noida Industrial Dev. Authority
REVISED SANCTION
 B1/25/25
 Valid up to Date: 5 year

Nishant
 D.G.M.
 (Planning)
 Asstt. Arch.

Gen. Manager
 (Plng. & Arch)
 S.M. (Plng.)

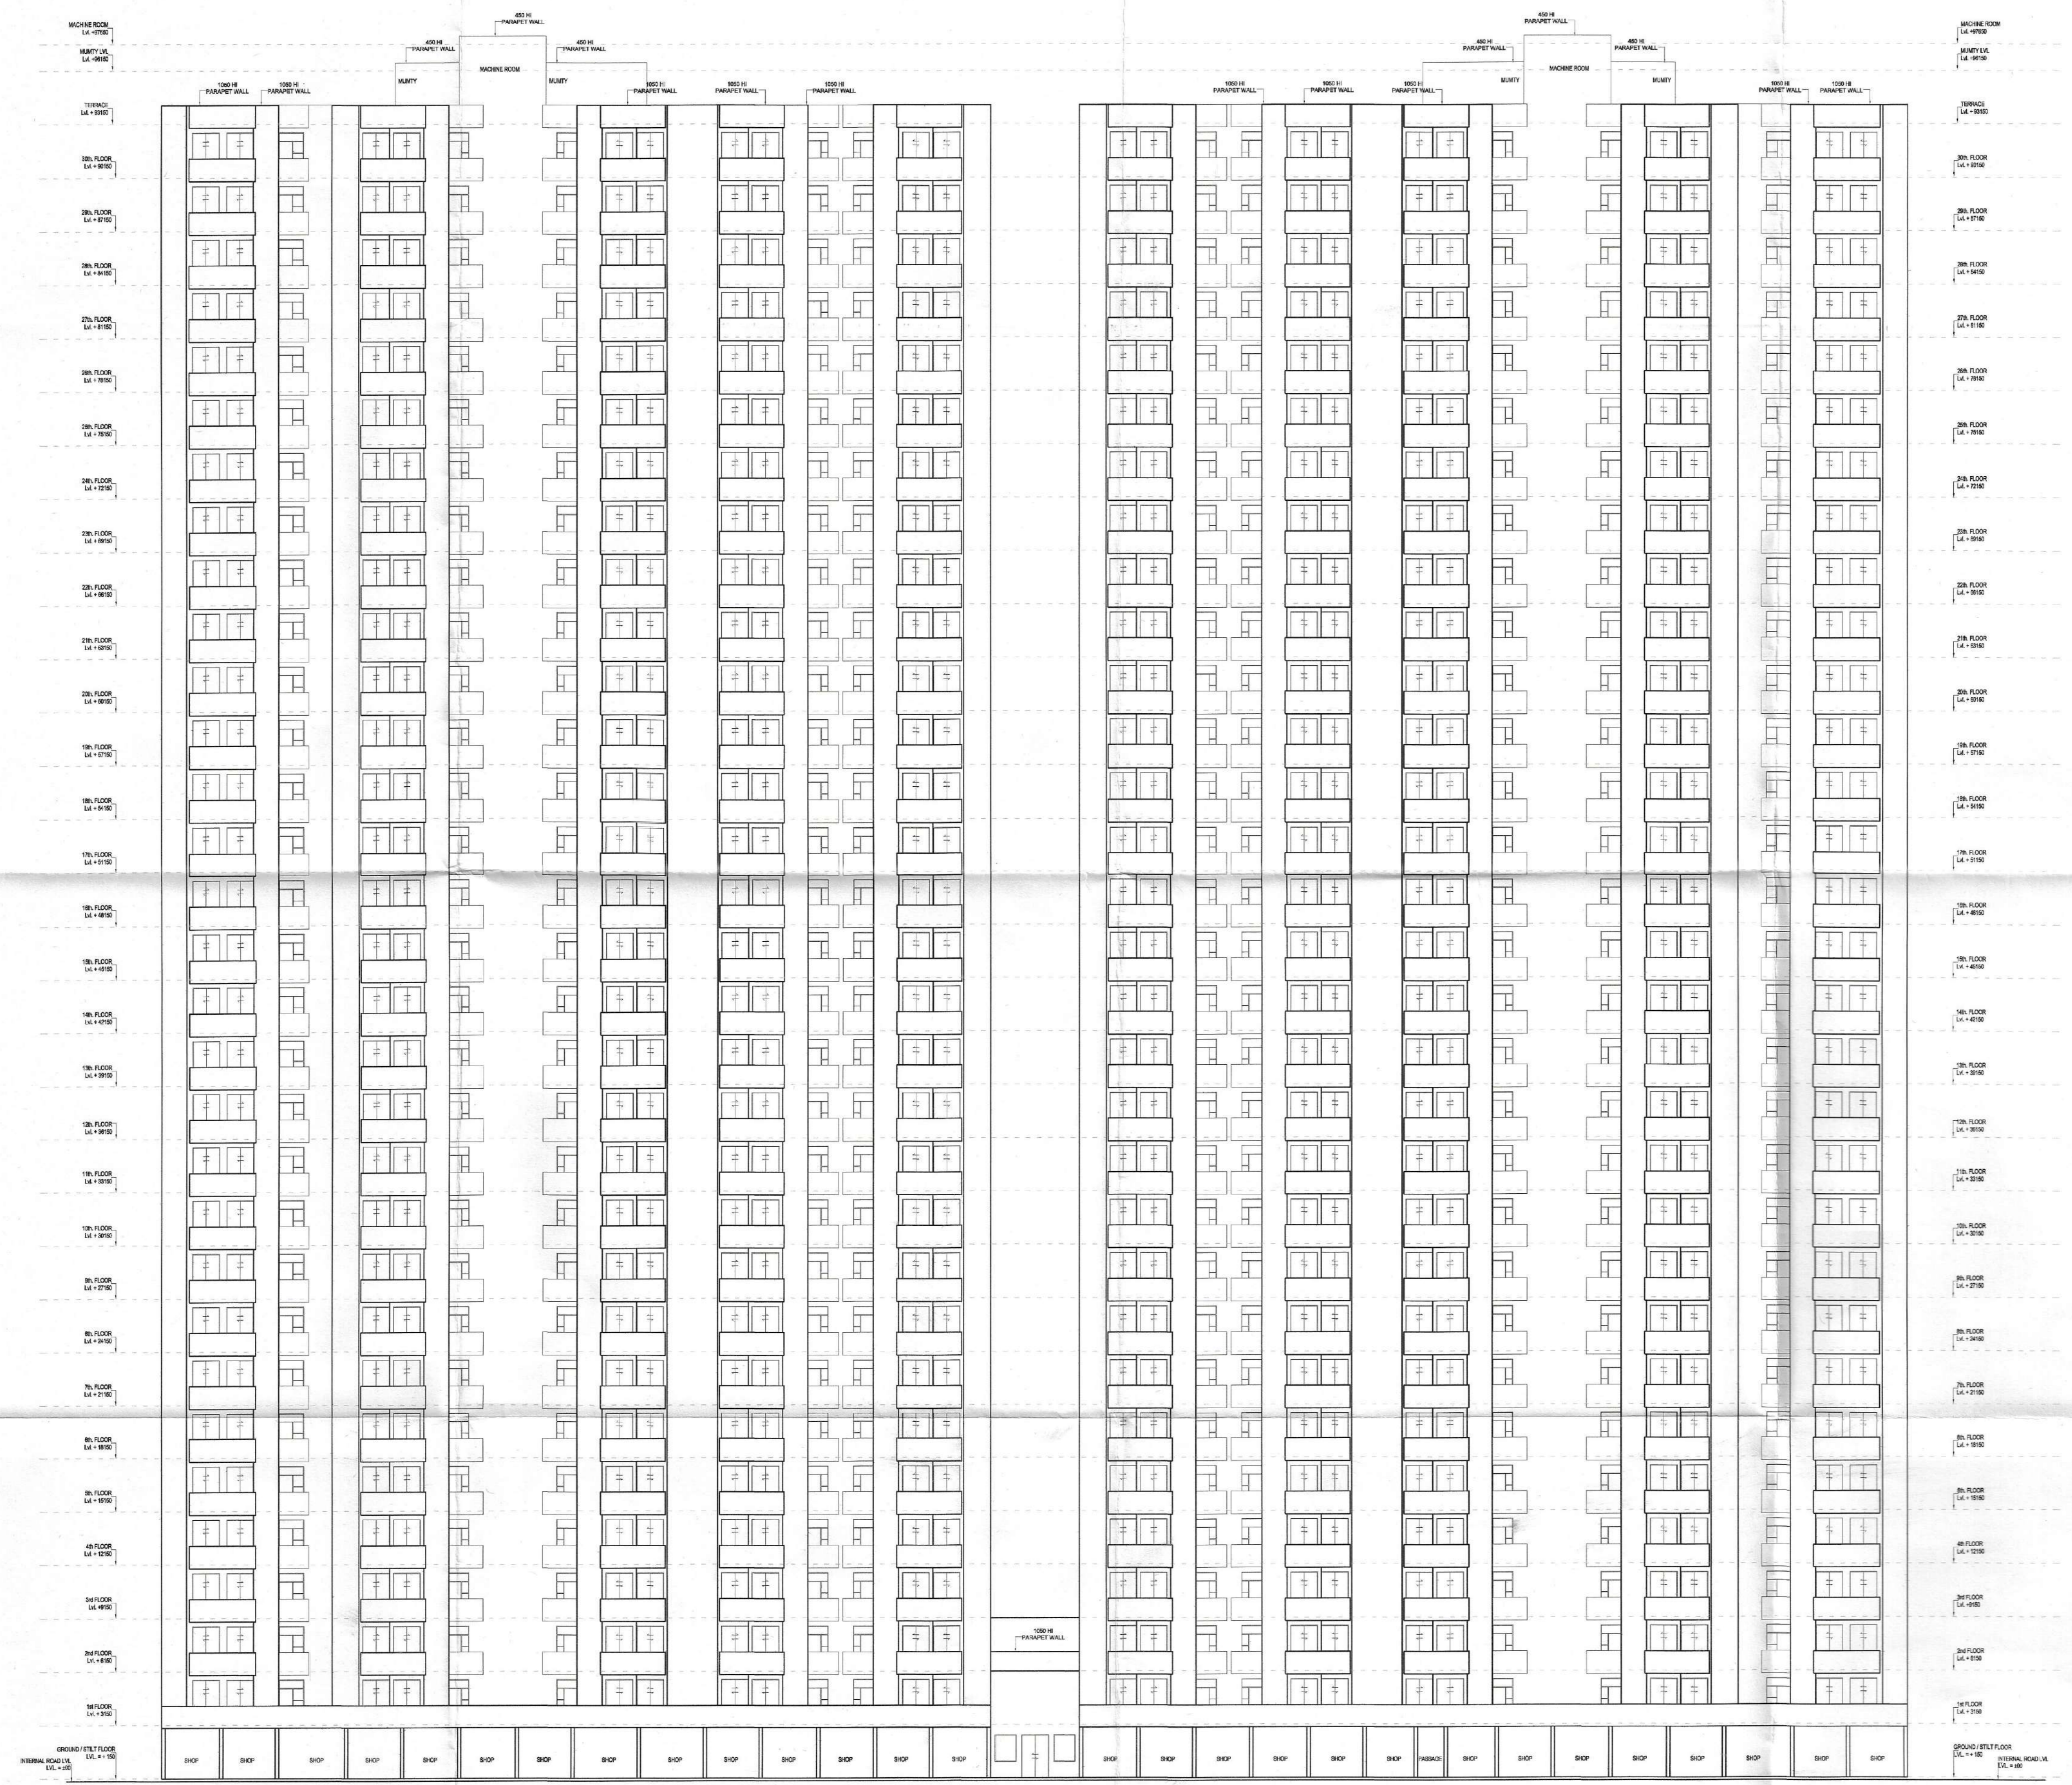

PROJECT :-
 RESIDENTIAL COMPLEX
 AT GREATER NOIDA
 PLOT NO. GH-05 SECTOR - 16B

BUILDERS & PROMOTER :-
SHDI GROUP S.J.P. INFRACON LTD.,
 A-133, Sector 63, Noida

DRAWING TITLE :-
**TOWER-A7 & A8
 ELEVATION -A**

DRAWN BY :- SANJAY | CHECKED BY :- | SCALE 1 : 200 | DATED :-

For SJP INFRACON LTD.
 AUTHORIZED SIGNATORY

DARSHAN SINGH
 CA/89/12573

ARCHITECT'S SIGN.
 A7/A8 - 04

OWNER'S SIGN