



F.A.R. AREA DETAIL OF G. FLOOR

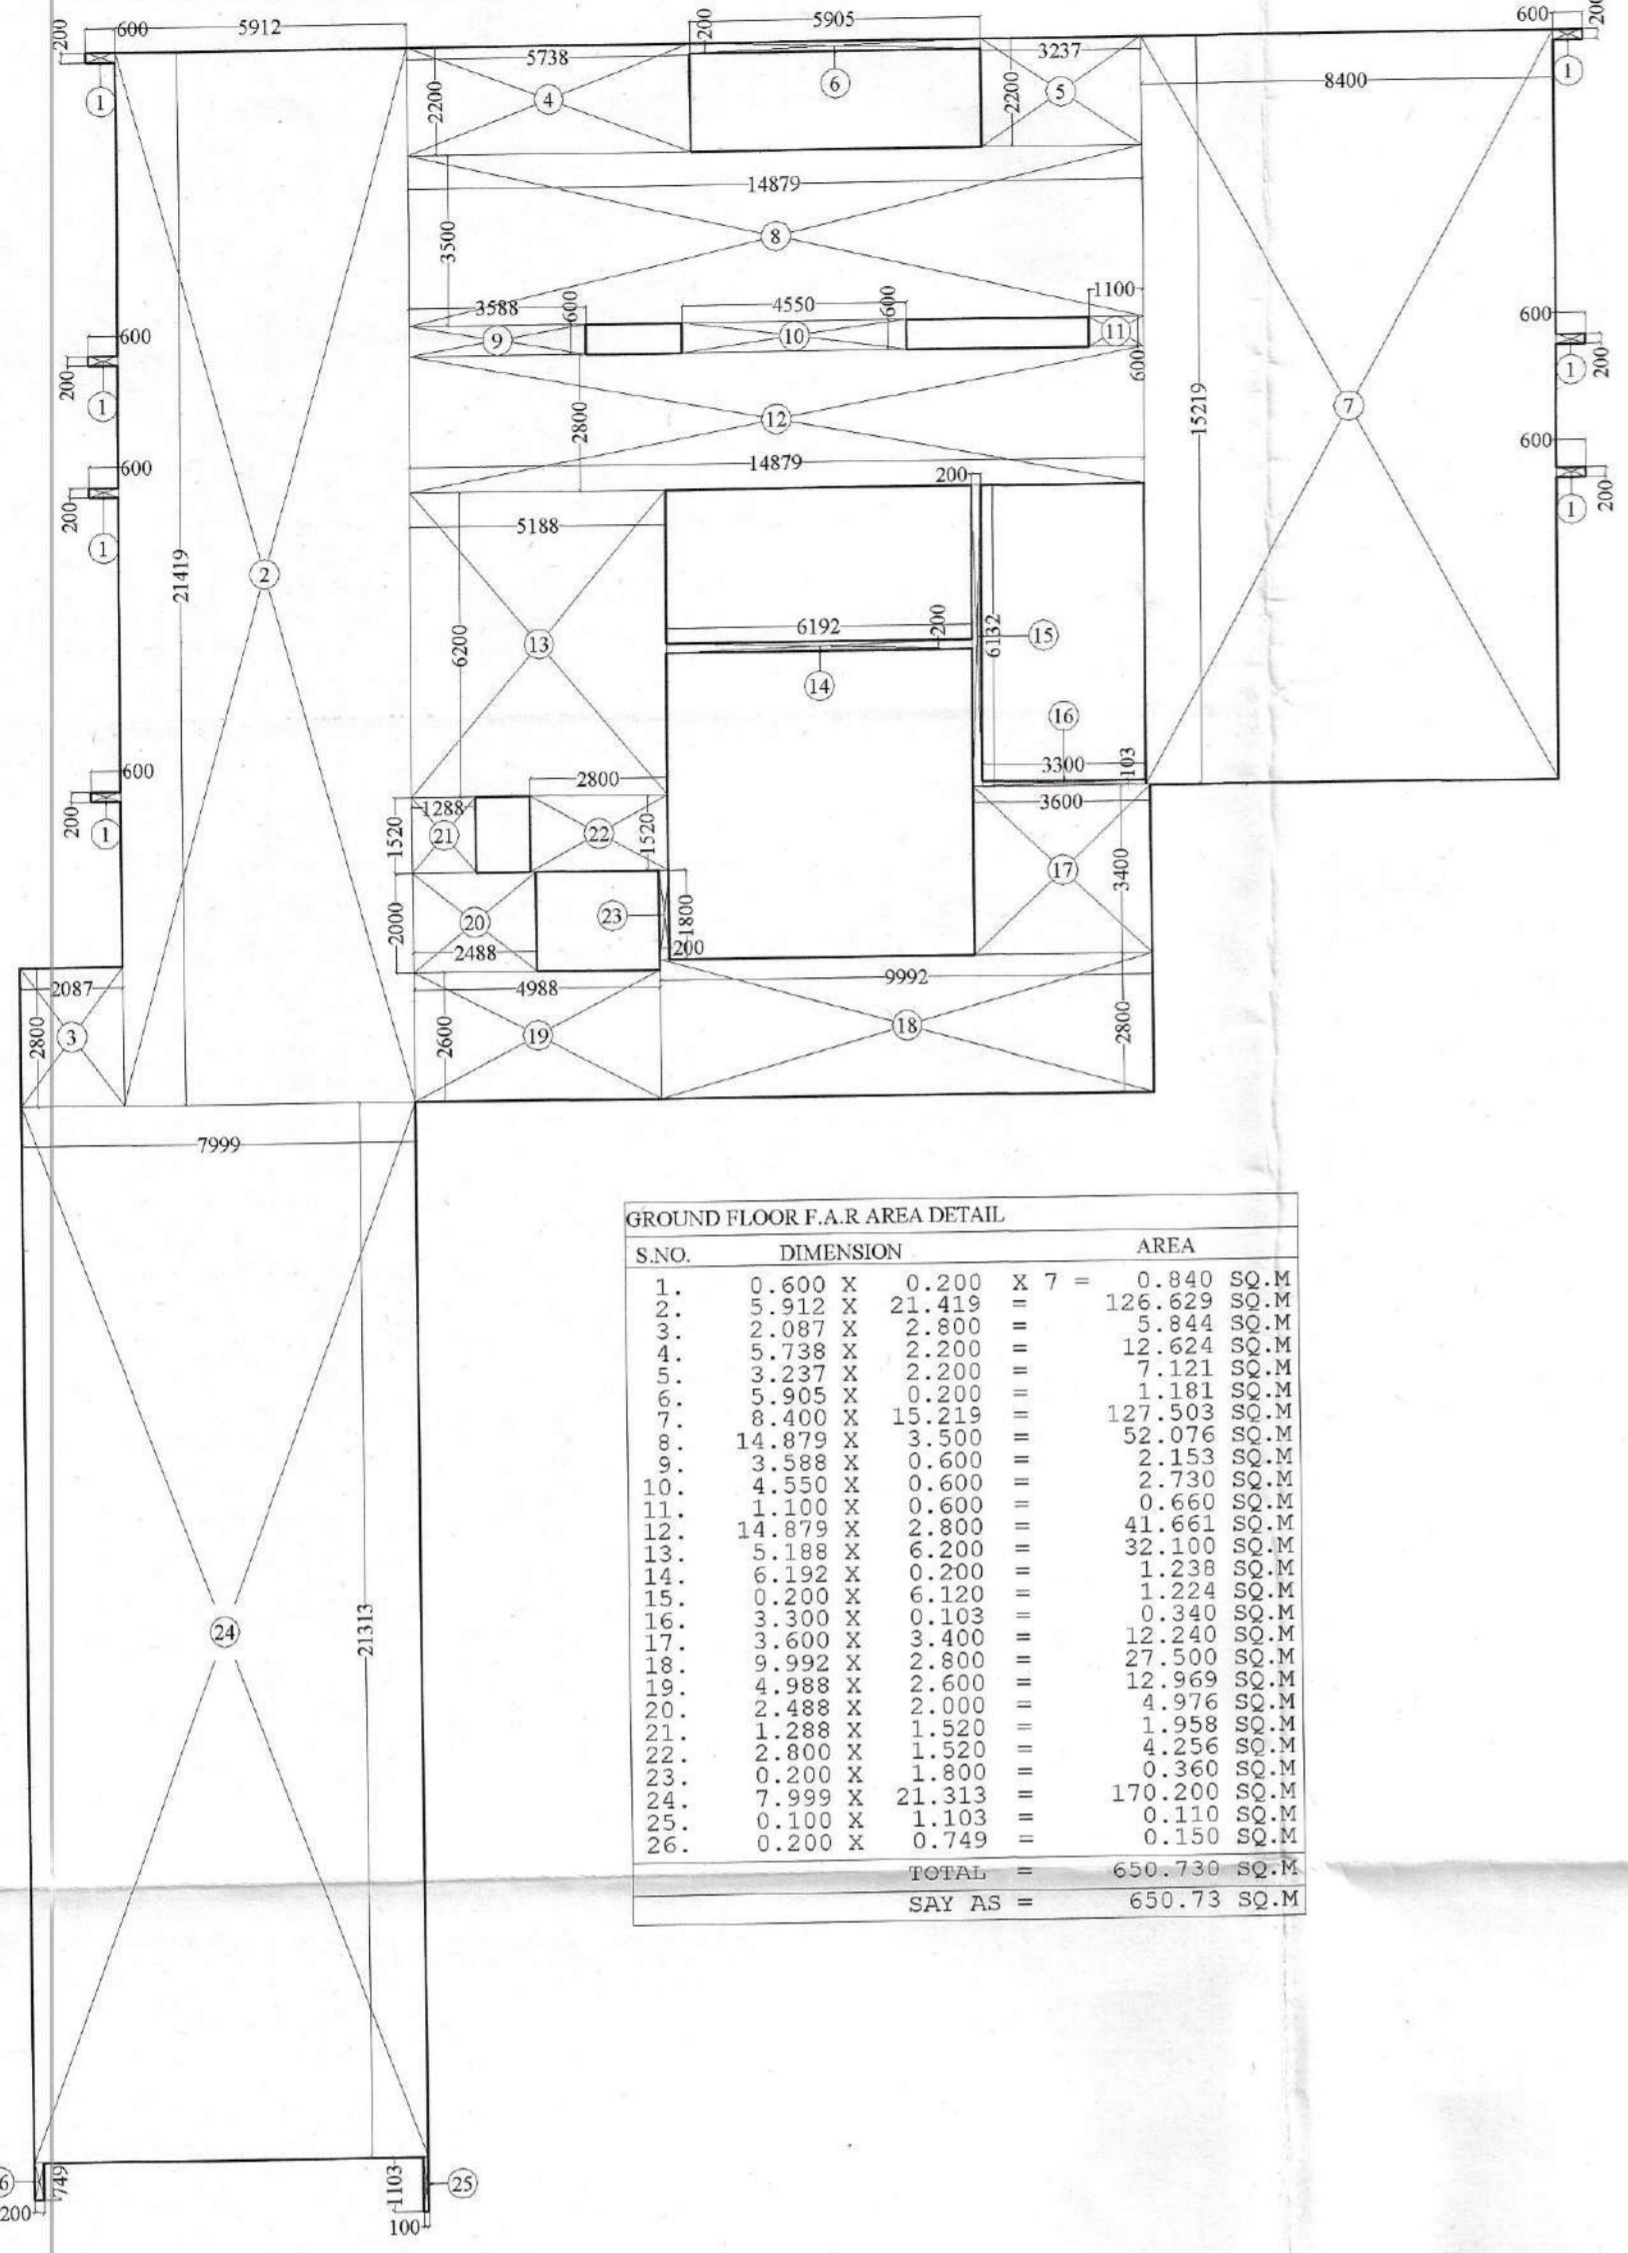

S.NO.	DIMENSION	AREA
1.	0.600 X 0.200 X 7 =	0.840 SQ.M
TOTAL		650.73 SQ.M
SAY AS		650.73 SQ.M

F.A.R. AREA DETAIL OF 1st FLOOR

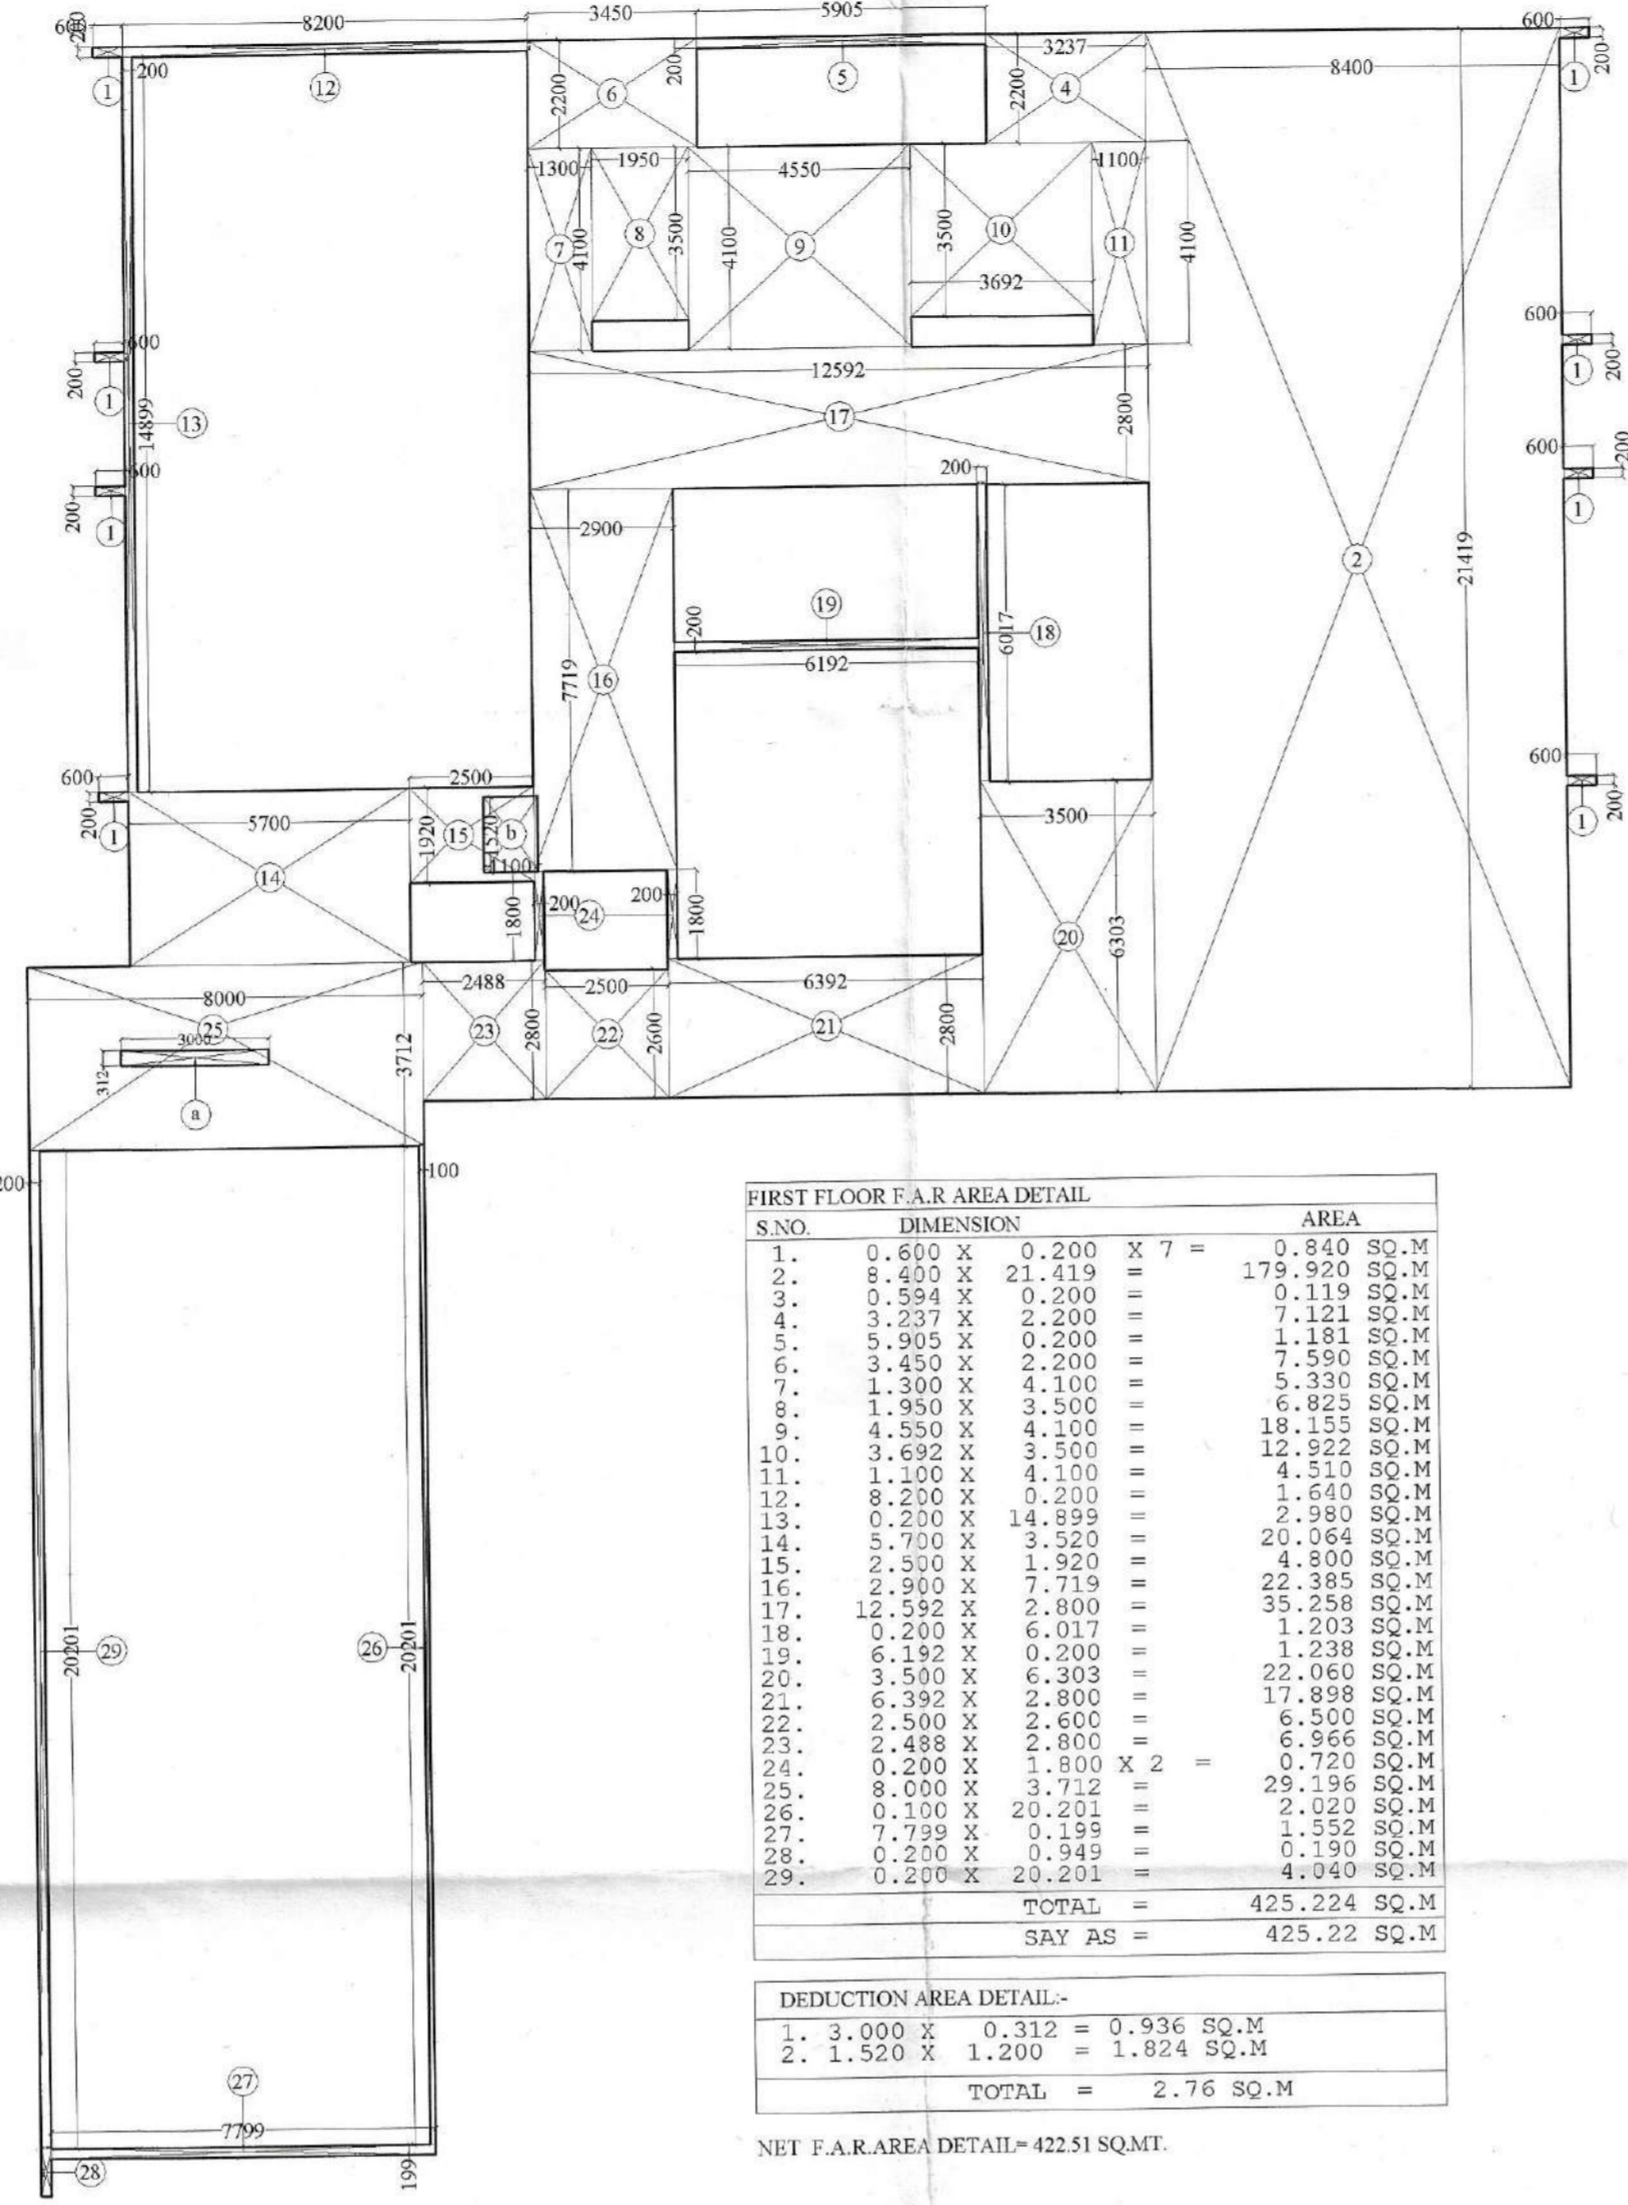


S.NO.	DIMENSION	AREA
TOTAL		425.22 SQ.M
SAY AS		425.22 SQ.M

S.NO.	DIMENSION	AREA
1.	3.000 X 0.312	0.936 SQ.M
2.	1.520 X 1.200	1.824 SQ.M
TOTAL		2.76 SQ.M

NET F.A.R. AREA DETAIL = 422.51 SQ.MT.

F.A.R. AREA DETAIL OF 2nd FLOOR

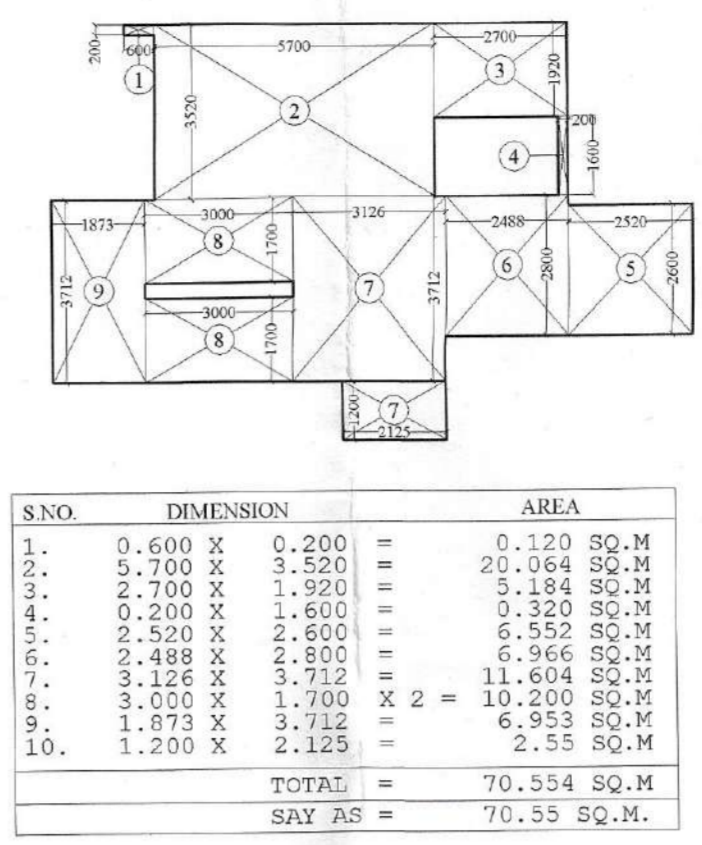

S.NO.	DIMENSION	AREA
1.	0.600 X 0.200	0.120 SQ.M
TOTAL		70.554 SQ.M
SAY AS		70.55 SQ.M






















