
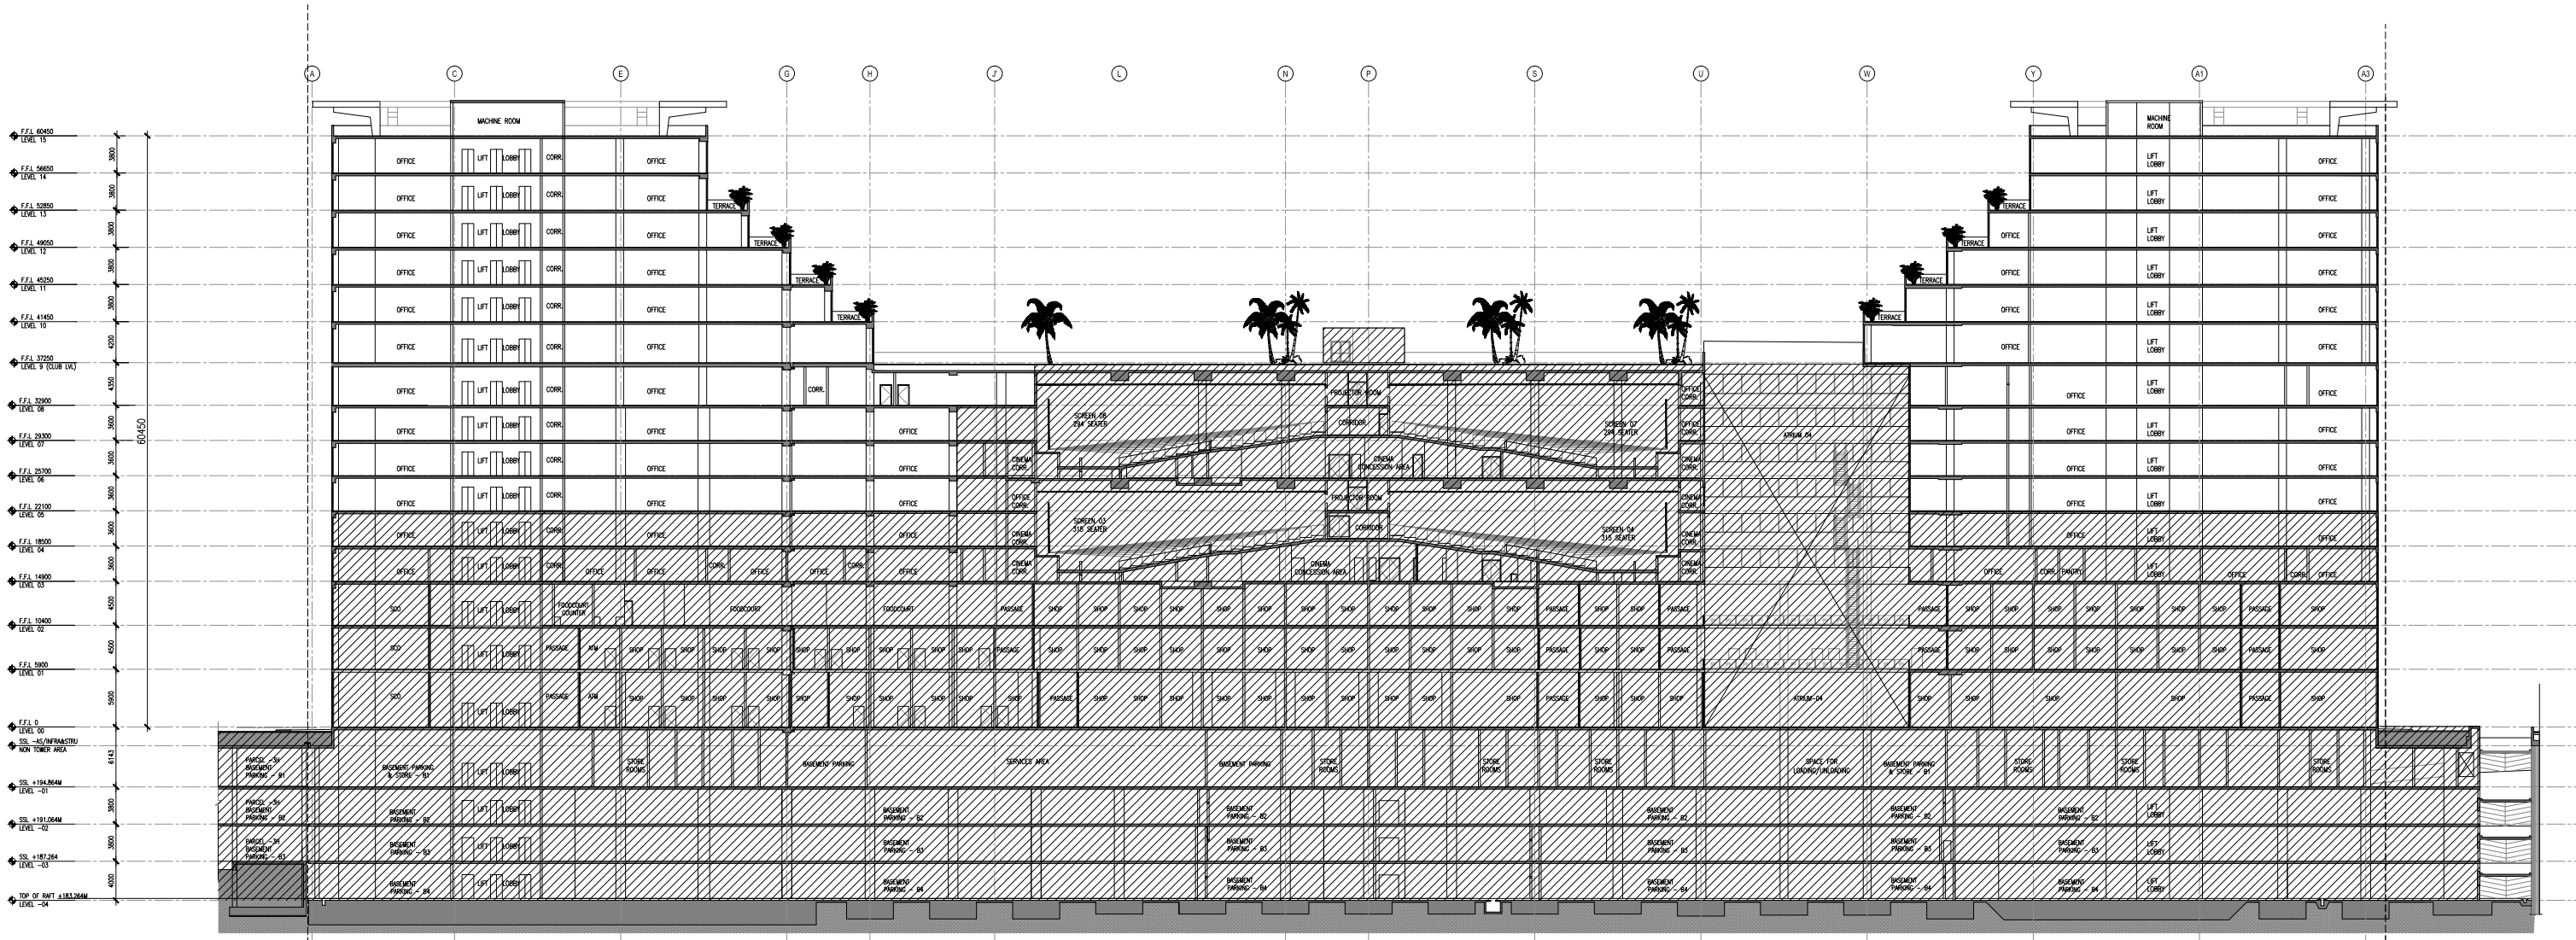


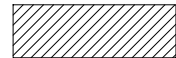

PARCEL-3L SCHEMATIC SECTION

 PHASE-I
  PHASE-II