



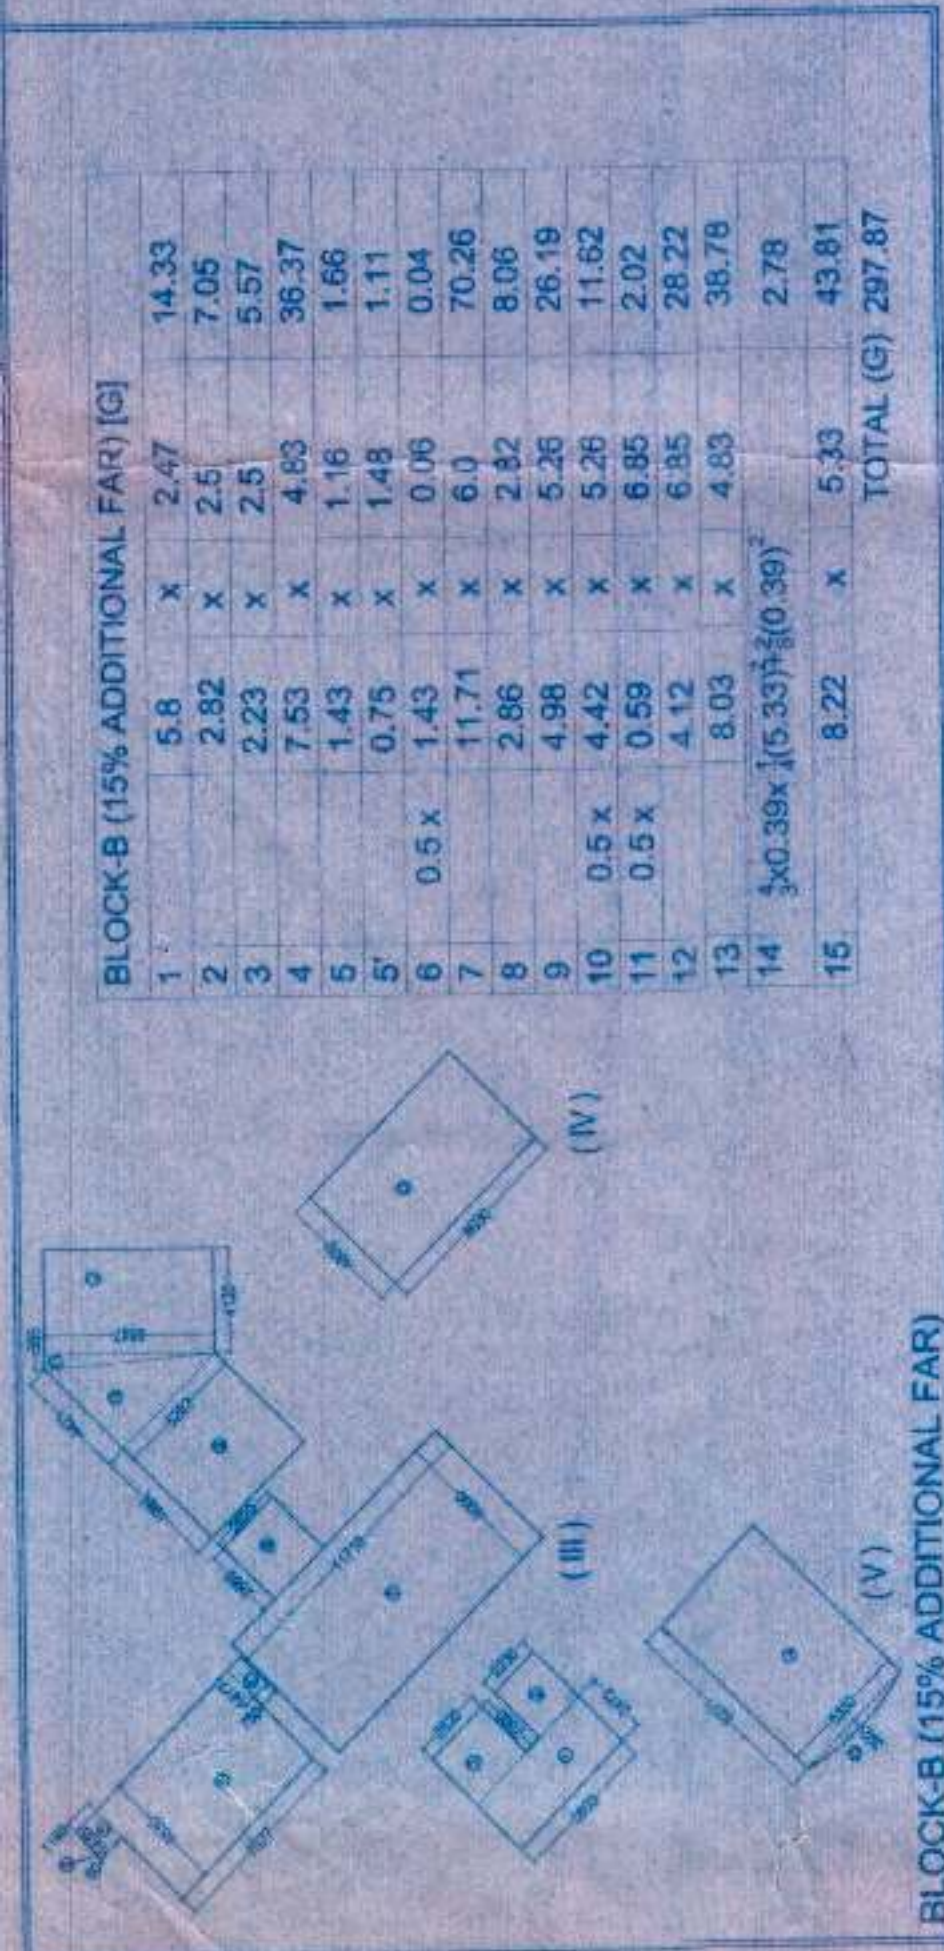

BLOCK-B (15% ADDITIONAL FAR) [G]		
1	5.8 x 2.47	14.33
2	2.92 x 2.5	7.05
3	2.23 x 2.5	5.57
4	7.53 x 4.83	36.37
5	1.43 x 1.16	1.66
6	0.75 x 1.48	1.11
13	8.03 x 4.83	38.78
14	30.38x (5.337)(0.39)	278
15	8.22 x 5.43	43.81
TOTAL (G)		297.87




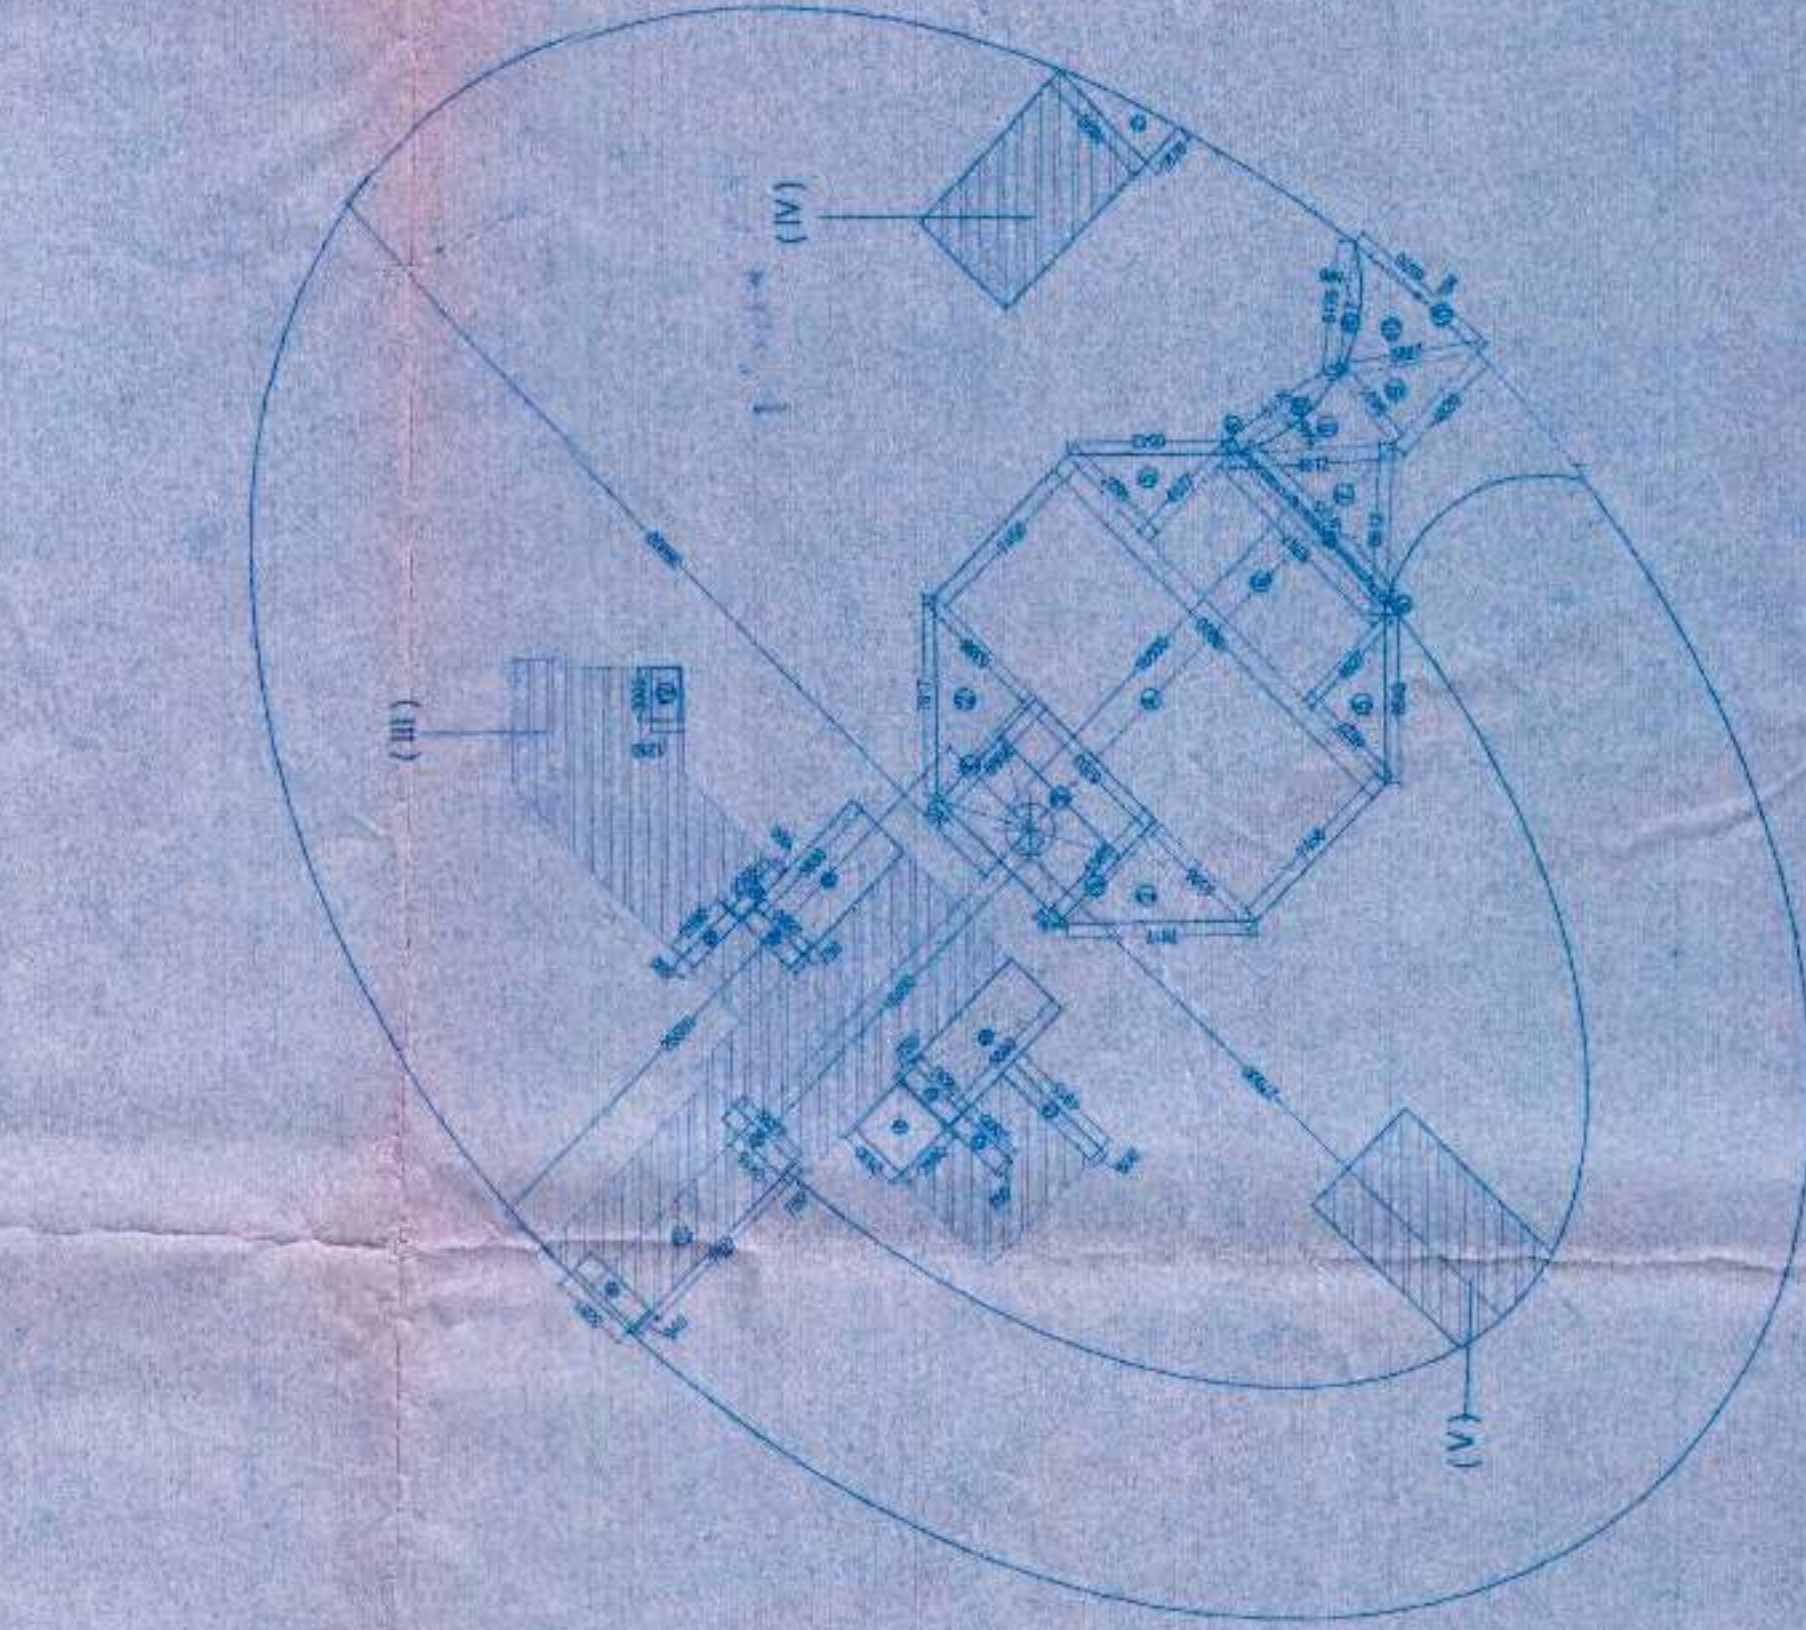

BLOCK-A (15% ADDITIONAL FAR)		
1	3.14 x 1.62	5.09
2	4.90 x 3.14	15.39
3	0.5 x 1.83	0.91
4	0.5 x 4.90	2.45
5	30.88x (17.137)(0.89)	10.19
6	3.78 x 5.90	22.30
7	2.54 x 9.58	12.17
8	5.86 x 8.83	47.98
9	5.70 x 5.88	33.52
10	30.09x (5.88)(0.09)	0.95
11	0.5 x 0.8	0.23
12	0.5 x 0.5	0.25
13	0.5 x 0.84	0.42
14	7.01 x 5.97	41.85
15	3.15 x 1.45	4.57
16	30.11x (8.89)(0.11)	0.60
17	0.5 x 0.46	0.23
18	2.13 x 2.72	5.78
19	5.08 x 2.08	10.66
20	0.5 x 0.80	0.40
21	0.5 x 2.38	1.19
22	0.5 x 1.06	0.53
23	30.24x (7.527)(0.24)	1.27
24	0.5 x 4.33	2.16
25	0.5 x 0.91	0.45
26	5.55 x 2.25	12.48
27	4.33 x 1.71	7.40
28	6.58 x 1.73	11.30
29	0.80 x 2.03	1.62
TOTAL [L]		321.59
DEDUCTION [M]		2.88
TOTAL [H]		318.71

BLOCK AREA - (A)		
AREA J	4158.00	
AREA OF ELLIPSE(PQRS)	39.70	
AREA OF ELLIPSE(PQRS)	3.88	
AREA OF ELLIPSE(PQRS)	11.26	
AREA OF ELLIPSE(PQRS)	6.24	
AREA OF ELLIPSE(PQRS)	5.15	
AREA OF ELLIPSE(PQRS)	5.15	
AREA OF ELLIPSE(PQRS)	6.24	
AREA OF ELLIPSE(PQRS)	4235.62	

DEDUCTIONS (K) BLOCK		
1	1.53 x 7.03x2	22.92
2	0.5 x 7.03 x 7.03x2	49.47
3	7.26 x 6.59	47.57
4	9.94 x 24.00	238.56
5	5.25 x 5.25x2	27.56
6	13.50 x 5.25	70.87
7	0.5 x 13.50 x 4.93	33.27
8	0.5 x 5.06 x 5.61x2	28.39
9	6.62 x 11.22	74.28
10	0.5 x 9.91 x 6.62x2	65.60
11	30.23x (31.04)(2.23)	46.34
12	0.5 x 4.23 x 4.23	8.95
13	0.5 x 2.57 x 1.66	4.27
14	0.5 x 2.57 x 2.57	3.30
15	0.5 x 3.77 x 3.77	7.11
16	0.5 x 3.02 x 3.02	4.56
17	0.5 x 3.02 x 3.02	4.56
18	0.60 x 4.26	2.56
19	0.75 x 2.50	1.87
20	0.5 x 2.34 x 1.56	1.82
21	0.5 x 0.57 x 2.77	0.79
22	0.83 x 2.83	2.35
23	0.60 x 3.68	2.21
24	2.52 x 2.77	6.98
25	0.5 x 0.24 x 2.52	0.30
26	0.84 x 4.48	3.76
27	5.32 x 0.95	5.05
28	2.40 x 1.18x2	5.66
29	0.010 x 1.58x2	0.016
30	1.58 x 2.01	3.17
31	0.5 x 2.32 x 2.20x2	5.10
32	0.5 x 2.48 x 2.18x2	5.41
33	0.5 x 2.73 x 1.69x2	5.16
34	2.72 x 0.75x2	4.08
35	0.5 x 2.02 x 3.60x2	7.27
36	2.88 x 8.63	49.36
37	0.5 x 13.88 x 6.25	43.37
38	0.5 x 13.88 x 6.26	43.44
39	0.5 x 2.57 x 6.26	8.04
40	0.5 x 2.20 x 6.25	6.87
41	30.16x (13.88)(1.65)	15.44
42	0.5 x 2.38 x 2.09x2	4.97
43	0.5 x 13.55 x 6.55	44.38
44	0.5 x 13.55 x 6.48	43.90
45	0.5 x 1.36 x 6.48	4.41
46	0.5 x 1.31 x 6.55	4.29
47	30.81x (16.23)(0.81)	8.78
48	0.5 x 14.28 x 6.88	47.69
49	0.5 x 14.28 x 6.59	47.05
50	0.5 x 1.04 x 6.59	3.43
51	0.5 x 1.05 x 6.59	3.46
52	30.84x (16.37)(0.84)	6.99
53	0.5 x 14.28 x 6.88	47.69
54	0.5 x 14.28 x 6.59	47.05
55	0.5 x 1.04 x 6.59	3.43
56	0.5 x 1.05 x 6.59	3.46
57	30.64x (16.37)(0.84)	6.99
58	2.86 x 8.63	24.88
59	0.5 x 13.55 x 6.55	44.38
60	0.5 x 13.55 x 6.48	43.90
61	0.5 x 1.36 x 6.48	4.41
62	0.5 x 1.31 x 6.55	4.29
TOTAL		1407.35
BLOCK AREA - (A)+(K)		2898.27

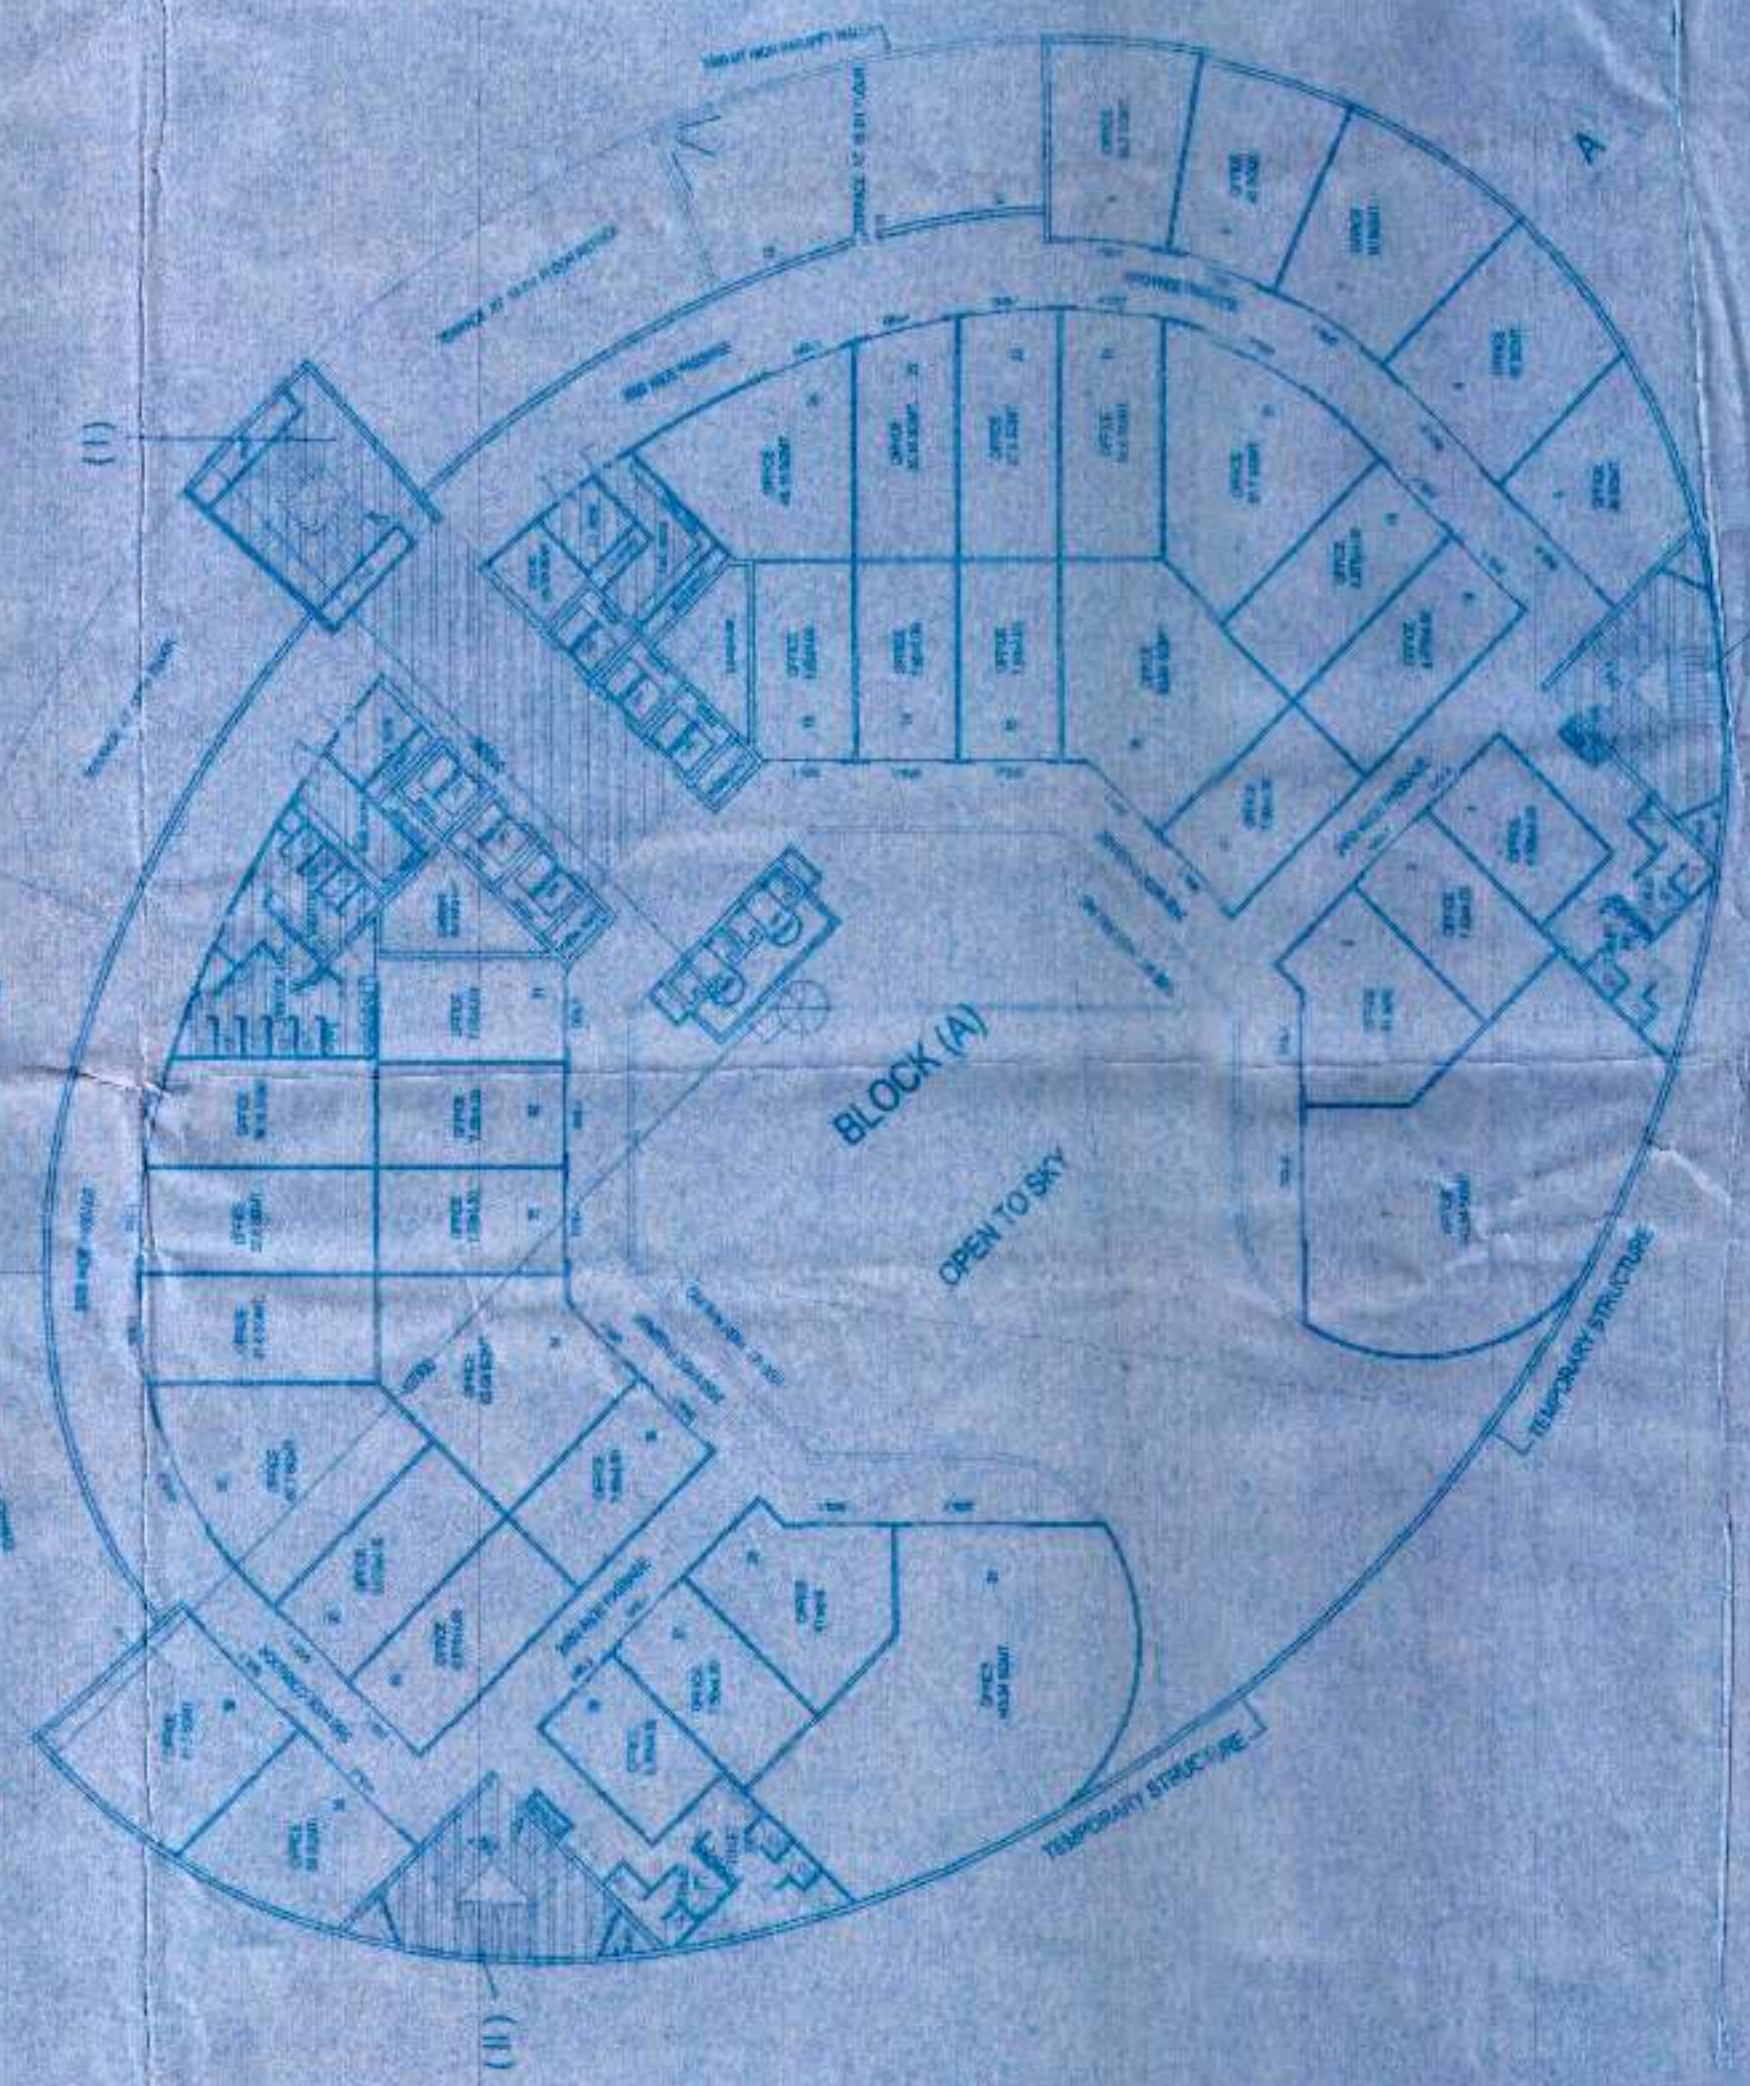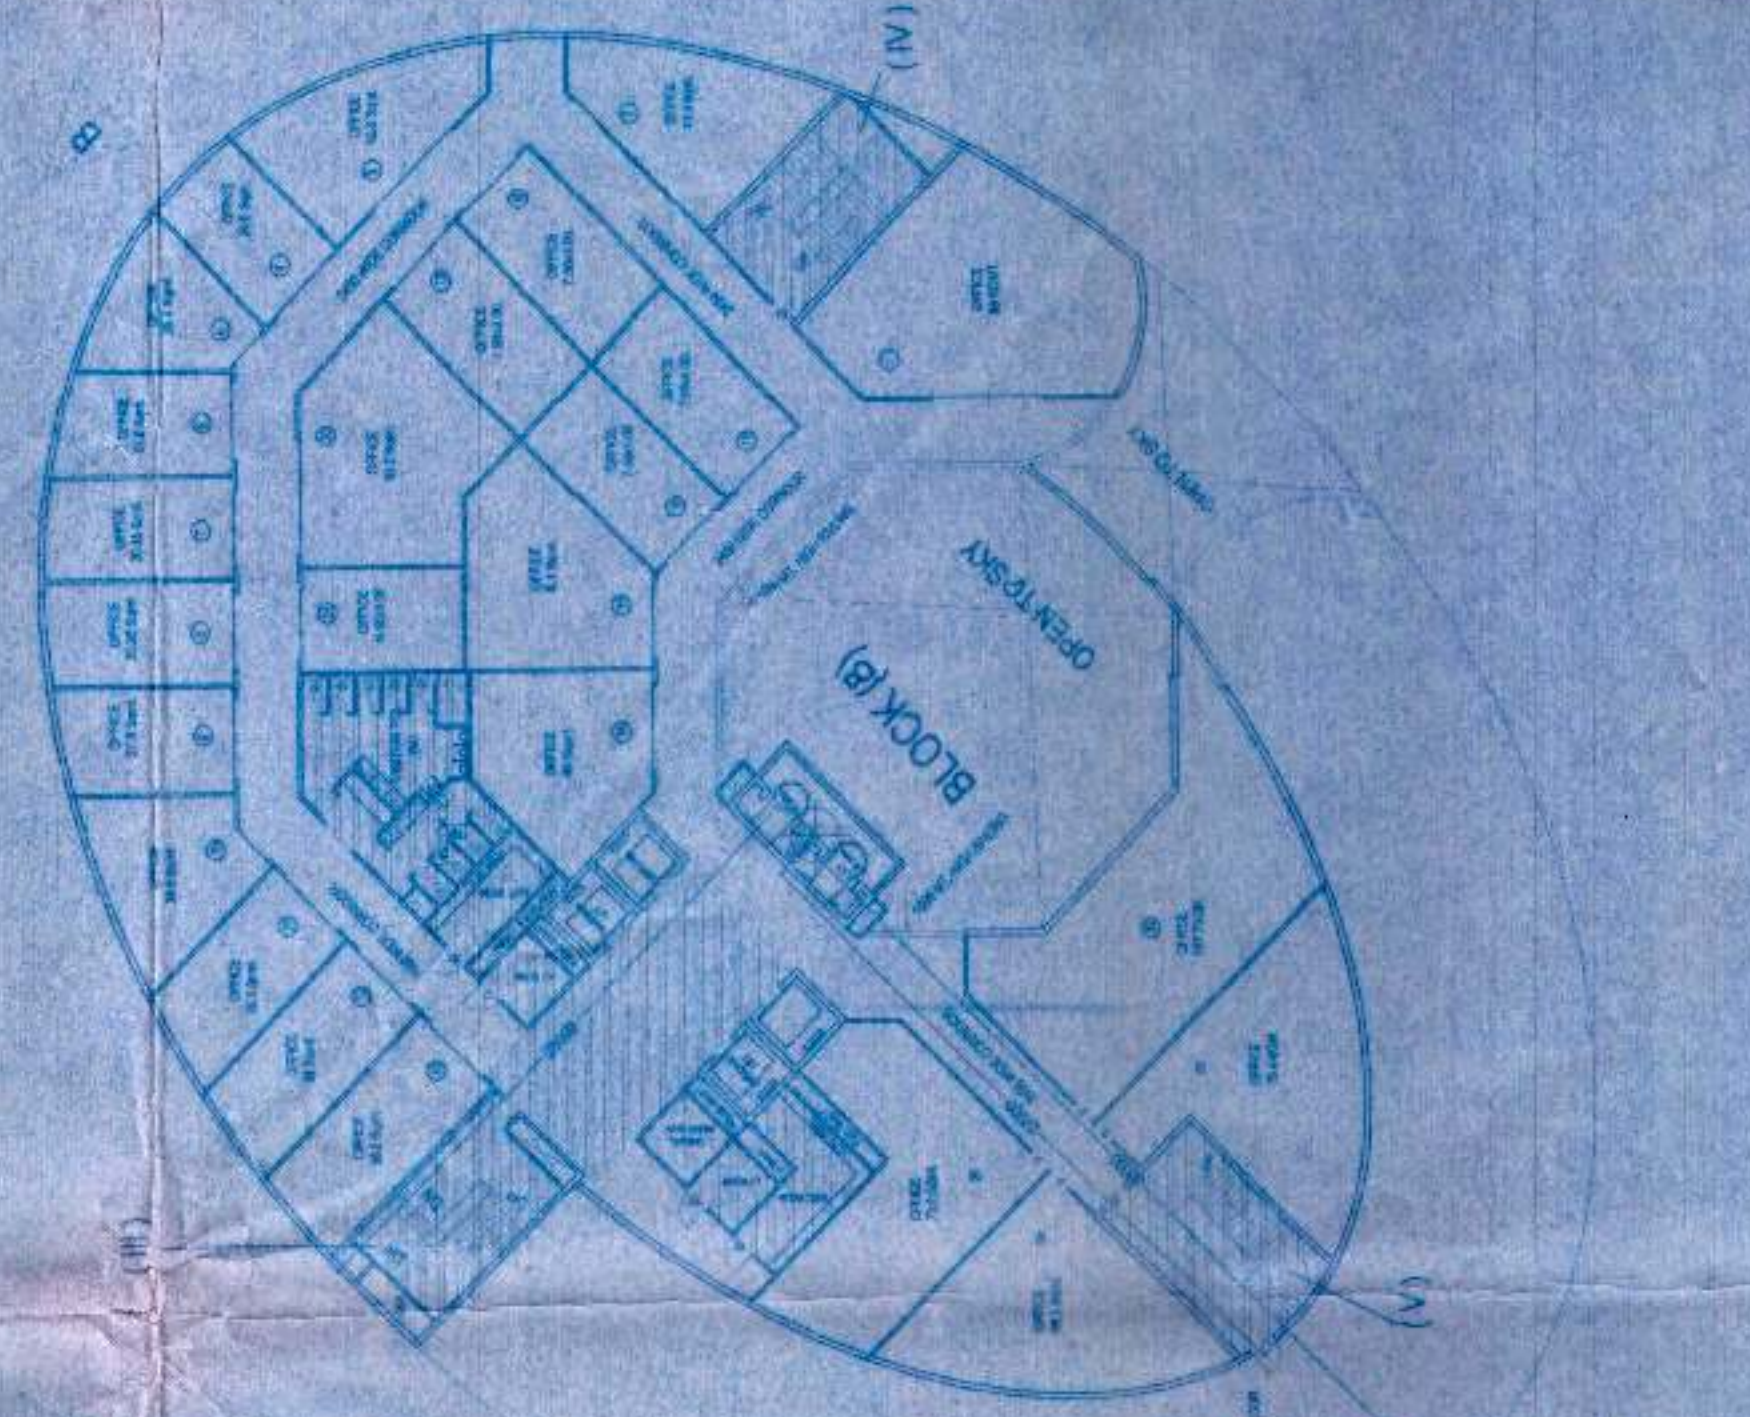

BLOCK AREA - (B)		
AREA J	1442.57	
AREA OF ELLIPSE(PQRS)	700.07	

AREA SPECIFICATION BLOCK - A		
15% ADDITIONAL FAR [H]	318.42	
IT AREA [M] (A-H)	2511.85	
TOTAL FLOOR PLATE AREA OF BLK. A	2829.27	

AREA SPECIFICATION BLOCK - B		
15% ADDITIONAL FAR [G]	287.88	
IT AREA [M] (B-G)	1499.46	
TOTAL FLOOR PLATE AREA OF BLK. B	1787.34	

DOOR & WINDOWS SCHEDULE		
S.NO.	NAME	SIZES
1	DIGL-1	3000x2400
2	DIGL-2	4500x2400
3	DIGL-3	1600x2400
4	D1	1000x2100
5	D2	900x2100
6	D3	750x2100

SUBMISSION DRAWINGS FOR PROPOSED
TECHNOLOGY PARK AT PLOT NO-59, SECTOR-KP-V,
AT GREATER NOIDA
DISTT. GAUTAMBUDH NAGAR

APPROVED
17/11/2019

OWNER
M/S AMRAPALI GROUP

ARCHITECT
NATIONAL ARCHITECTS & ENGINEERS
195 RAM VIHAR, DELHI-92, PHONE: 011-42518322

DRAWING TITLE
IT BLOCK - SIXTEENTH &
SEVENTEENTH FLOOR
NORTH

DRAWING NO.
35
SCALE
1:300

ARCH. SEAL & SIG.
OWNERS SIG.

VAIBHAV JAIN
National Architects & Engineers
195 Ram Vihar, Delhi-92
Phone: 011-42518322