

**DRAWING TITLE:-**

**ELECTRIC SUPPLY SCHEME PLAN**

**PROPOSED GROUP HOUSING BUILDING PLAN SITUATED ARAZI NO.-56, 57, 55/3, MAUZA -DHANESRI, TESHIL -PINDRA, PARGANA - ATHGAWAN, DIST - VARANASI,**


**OWNER:-**

MR. HEERA LAL SINGH  
S/O LATE RAM JE SINGH

**AREA CHART**

1- TOTAL PLOT AREA = 2643.52 SQ.MT.  
2-AREA FOR ROAD WIDENING =316.14 SQ.MT.

3-NET PLOT AREA(GROUP HOUSING) = 2327.39 SQ.MT

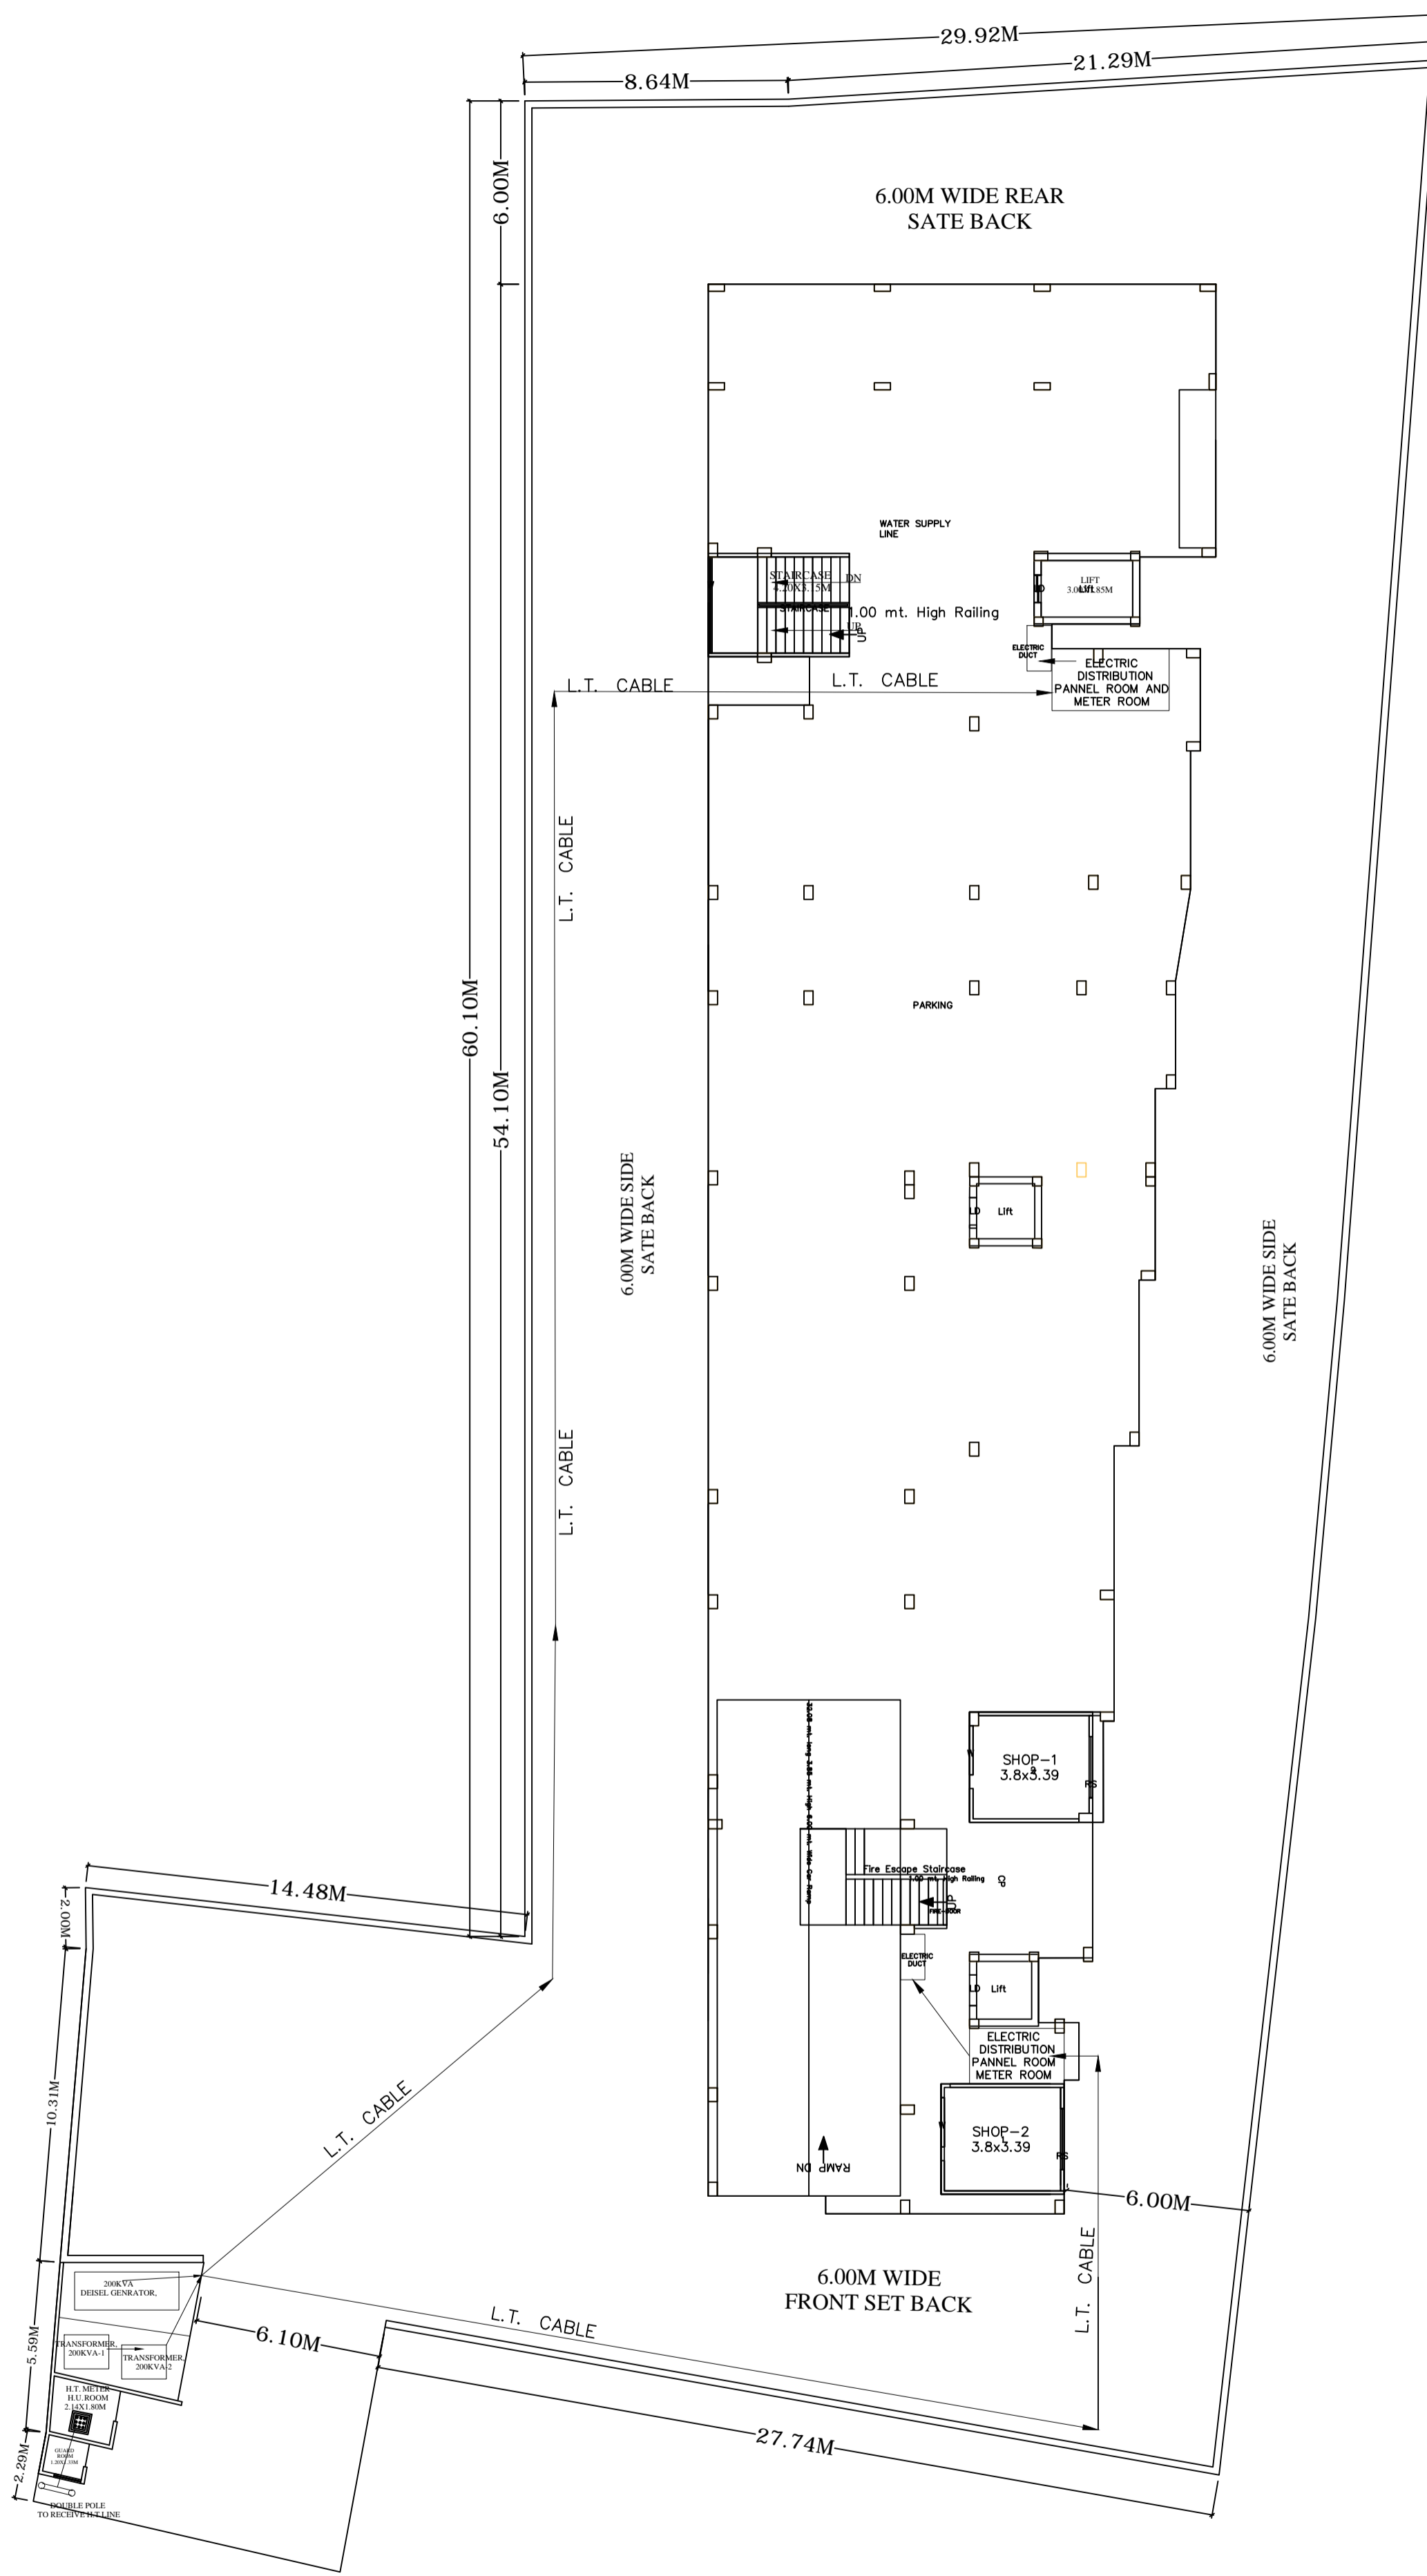

**ELECTRIC SUPPLY SCHEME PLAN**

SHEET.NO. :-	1
DATE	15-07-2021
SCALE	1:100, 1:200