



# मेरठ विकास प्राधिकरण

अक्रमेणानुपायेन कर्मरम्भो न सिध्यति




पत्रांक :- MeDA/24-25/P/7277

दिनांक :- 29/01/2025

## PROP. SITE PLAN FOR BULK LAND PLOT NO. 2/BL-2 FOR SECTOR-2, RAKSHAPURAM, PHASE-I, MAWANA ROAD, MEERUT

AREA OF PLOT NO. - 2/BL-2 = 26071.40 SQ.M.

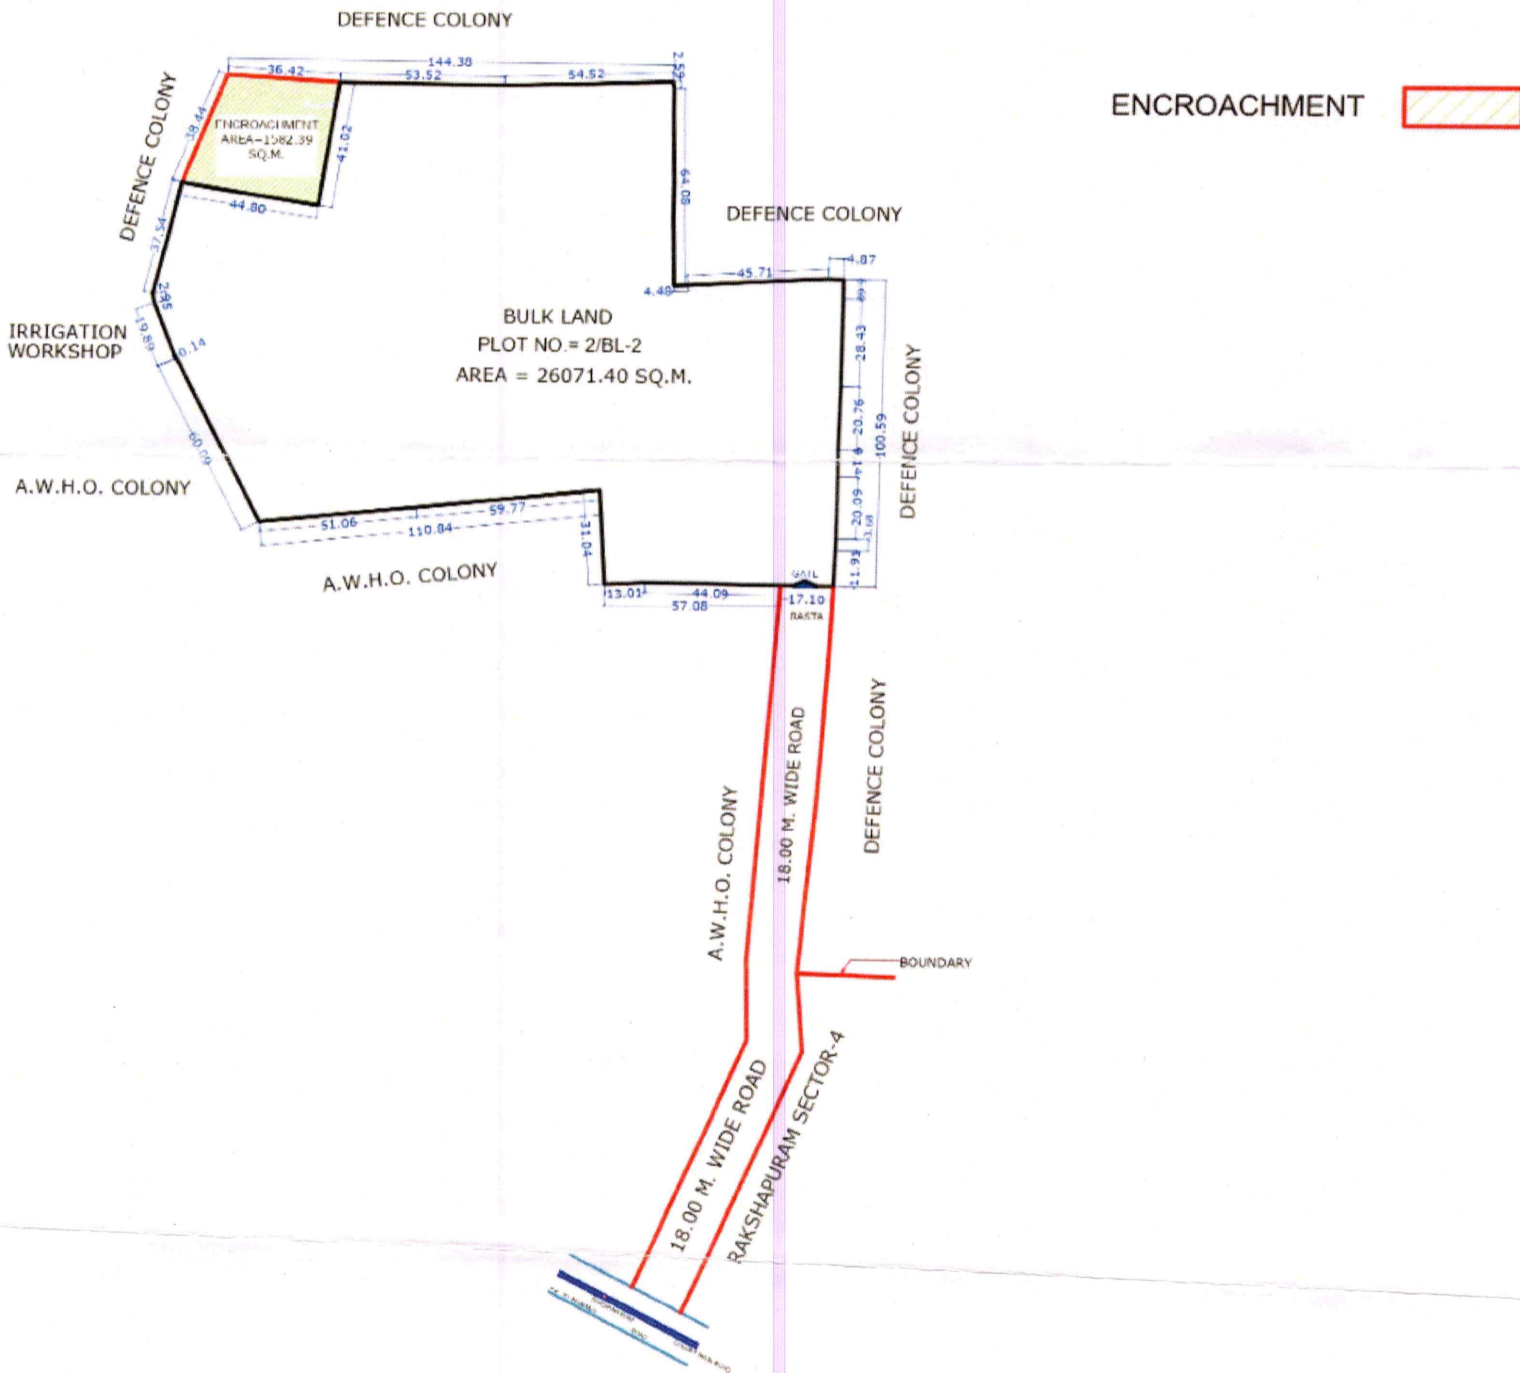

17

Rakesh Panwar  
अवर अभियन्ता  
Digitally Signed

Shiv Kumar  
सहायक अभियन्ता  
Digitally Signed

Vijay Kumar Singh  
मुख्य नगर नियोजक  
Digitally Signed

Pawan Bharadwaj  
अधिसासी अभियन्ता  
Digitally Signed

29/01/2025 05:10 PM

<https://mdameerut.in>

29/01/2025 04:59 PM

29/01/2025 05:41 PM