


ANANDAM

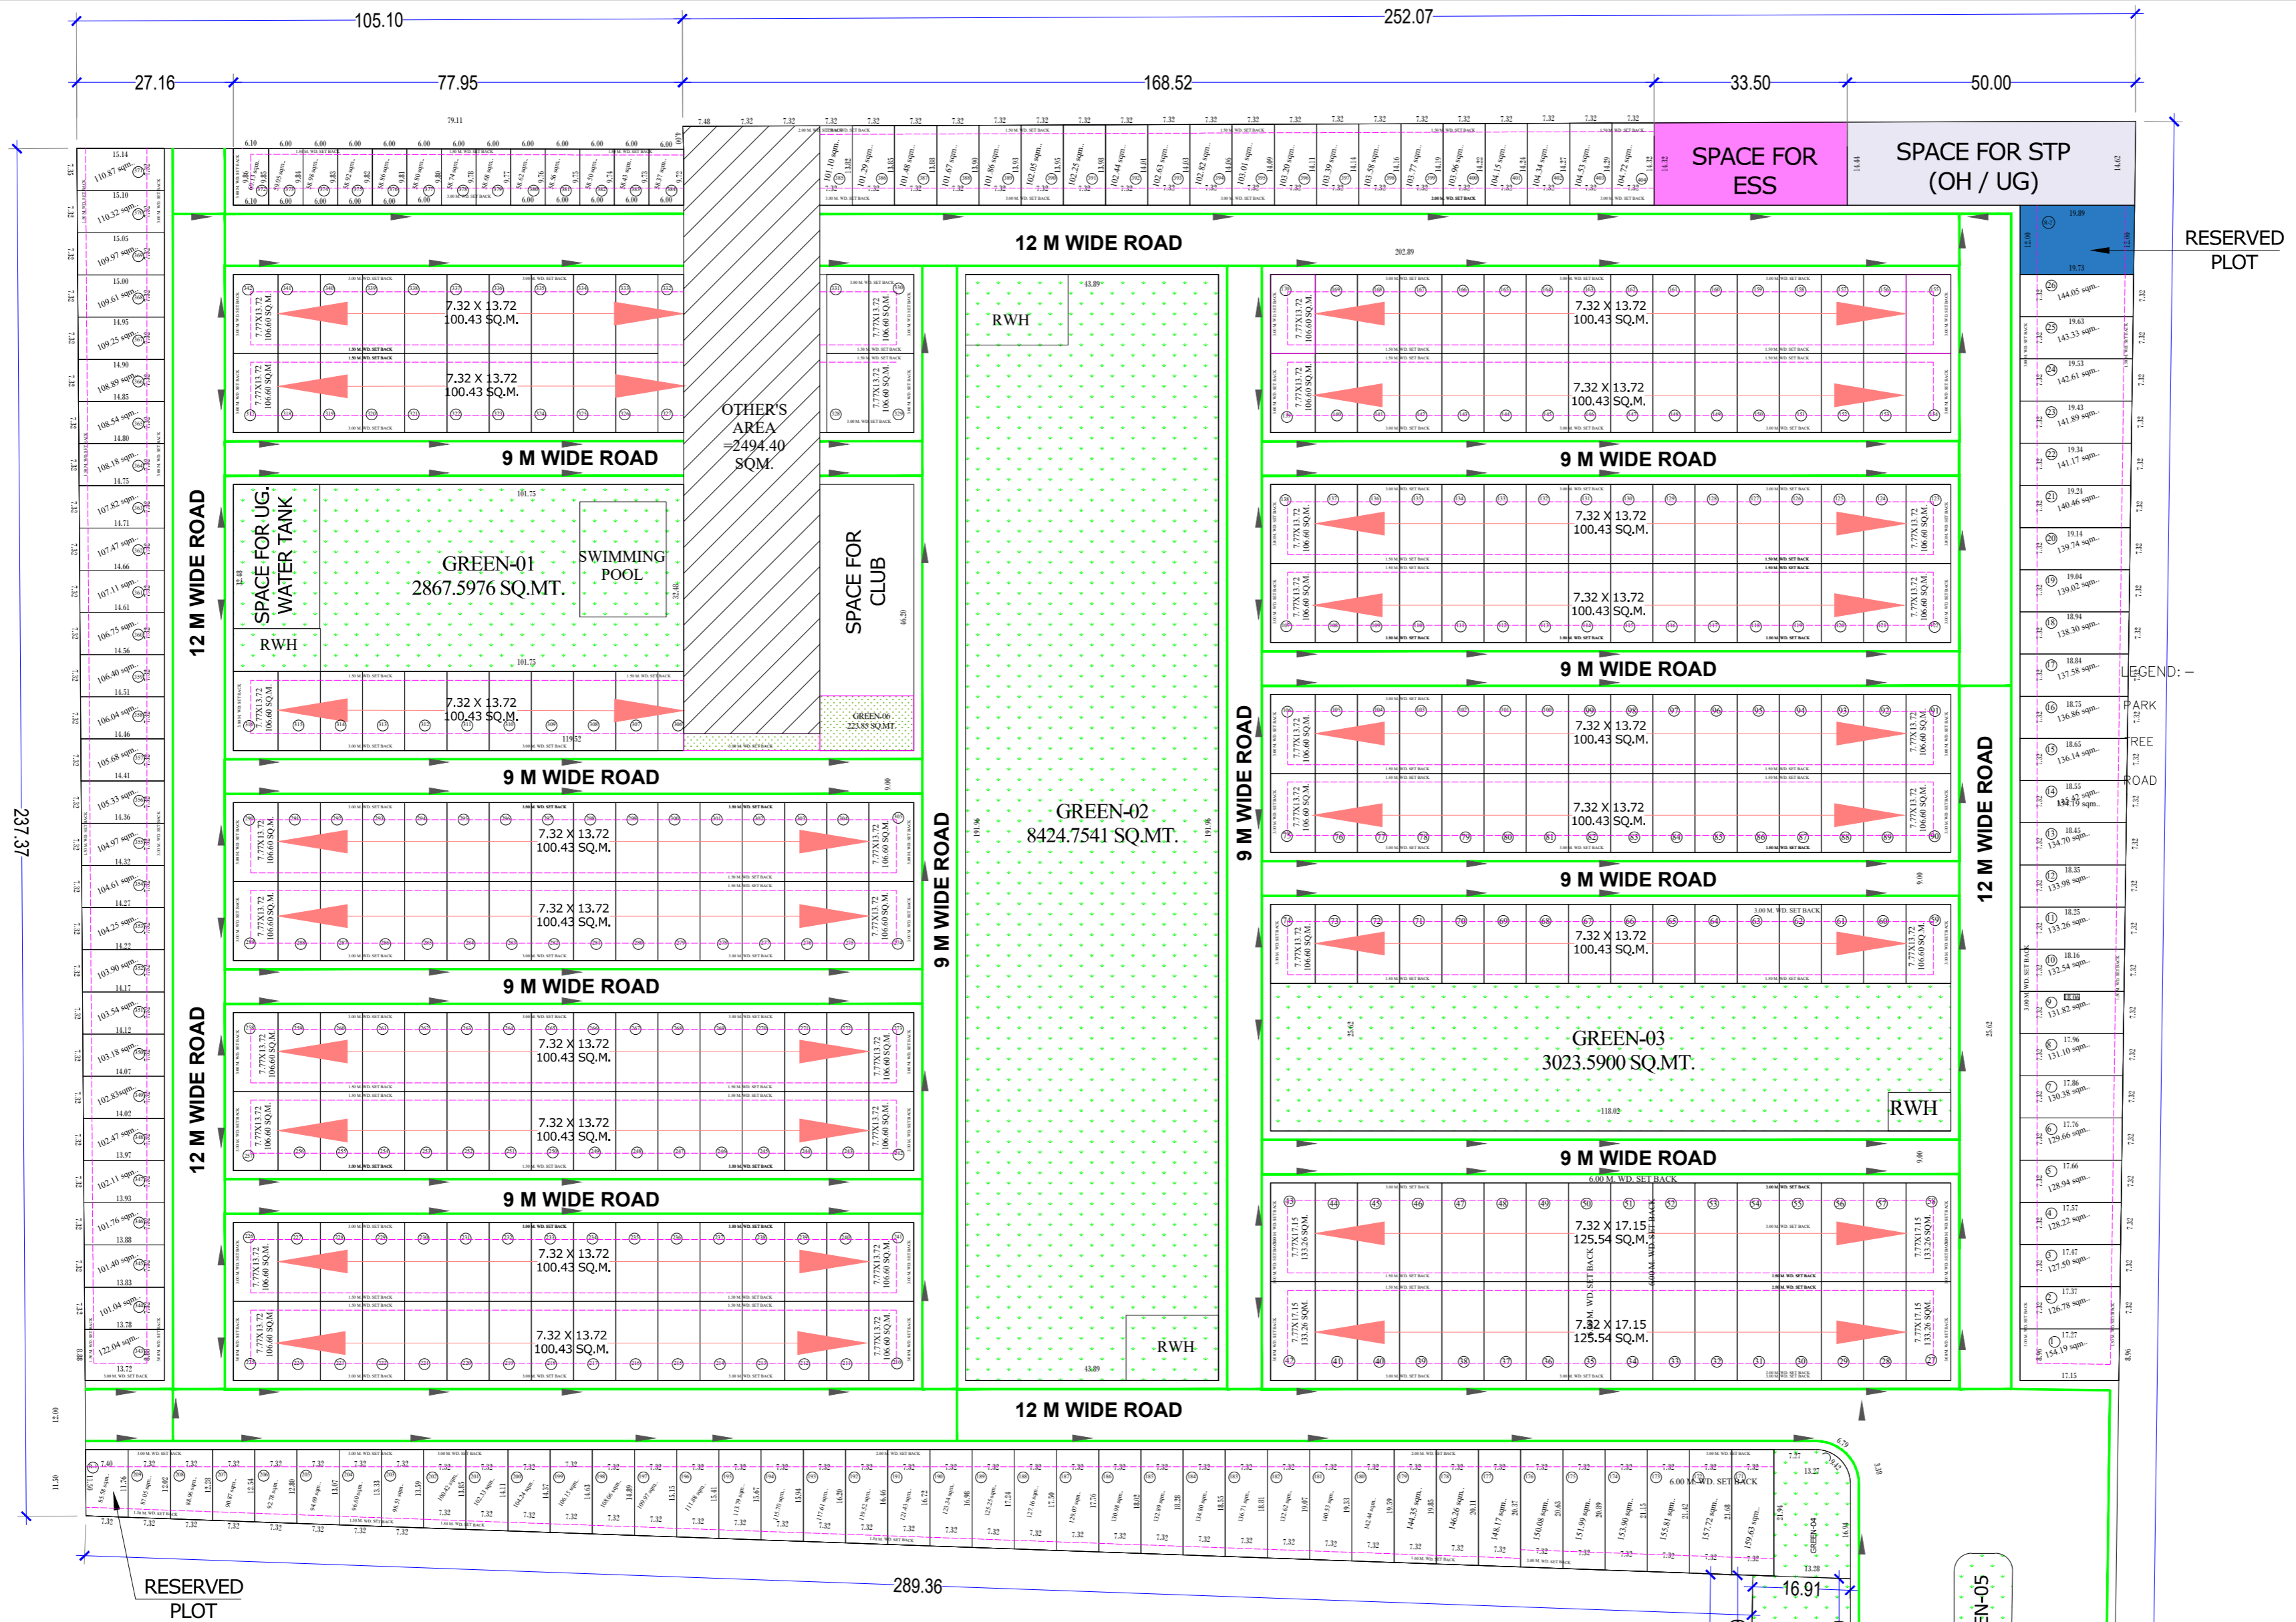

WATER SUPPLY SERVICE PLAN-2

TITLE :-	
PROPOSED SERVICE PLAN FOR ANANDAM COLONY ON KHASRA NO. 315, 325, 327, & 329 SITUATED AT MAUZA AJNAUKH, CHHATA BARSANA ROAD, BARSANA MATHURA	
OWNER :-	
KADAMSHREE DEVELOPERS INDIA LLP	
AUTHORISED SIGNATORY- VIVEK KUMAR	
Auth. Sign.	
LEGEND:-	
SEWER LINE RCC NP-2	
MAIN HOLE	
DRAIN FOR RAIN WATER	
75 MM DIA WATER LINE	
ELECTRIC POLE	
TRANSFORMER	
PARK	
TREE	
ROAD	
Arch/Engg. Sign.	

