



COORDINATE FOR  
B3 TOWER

PLOT LINE

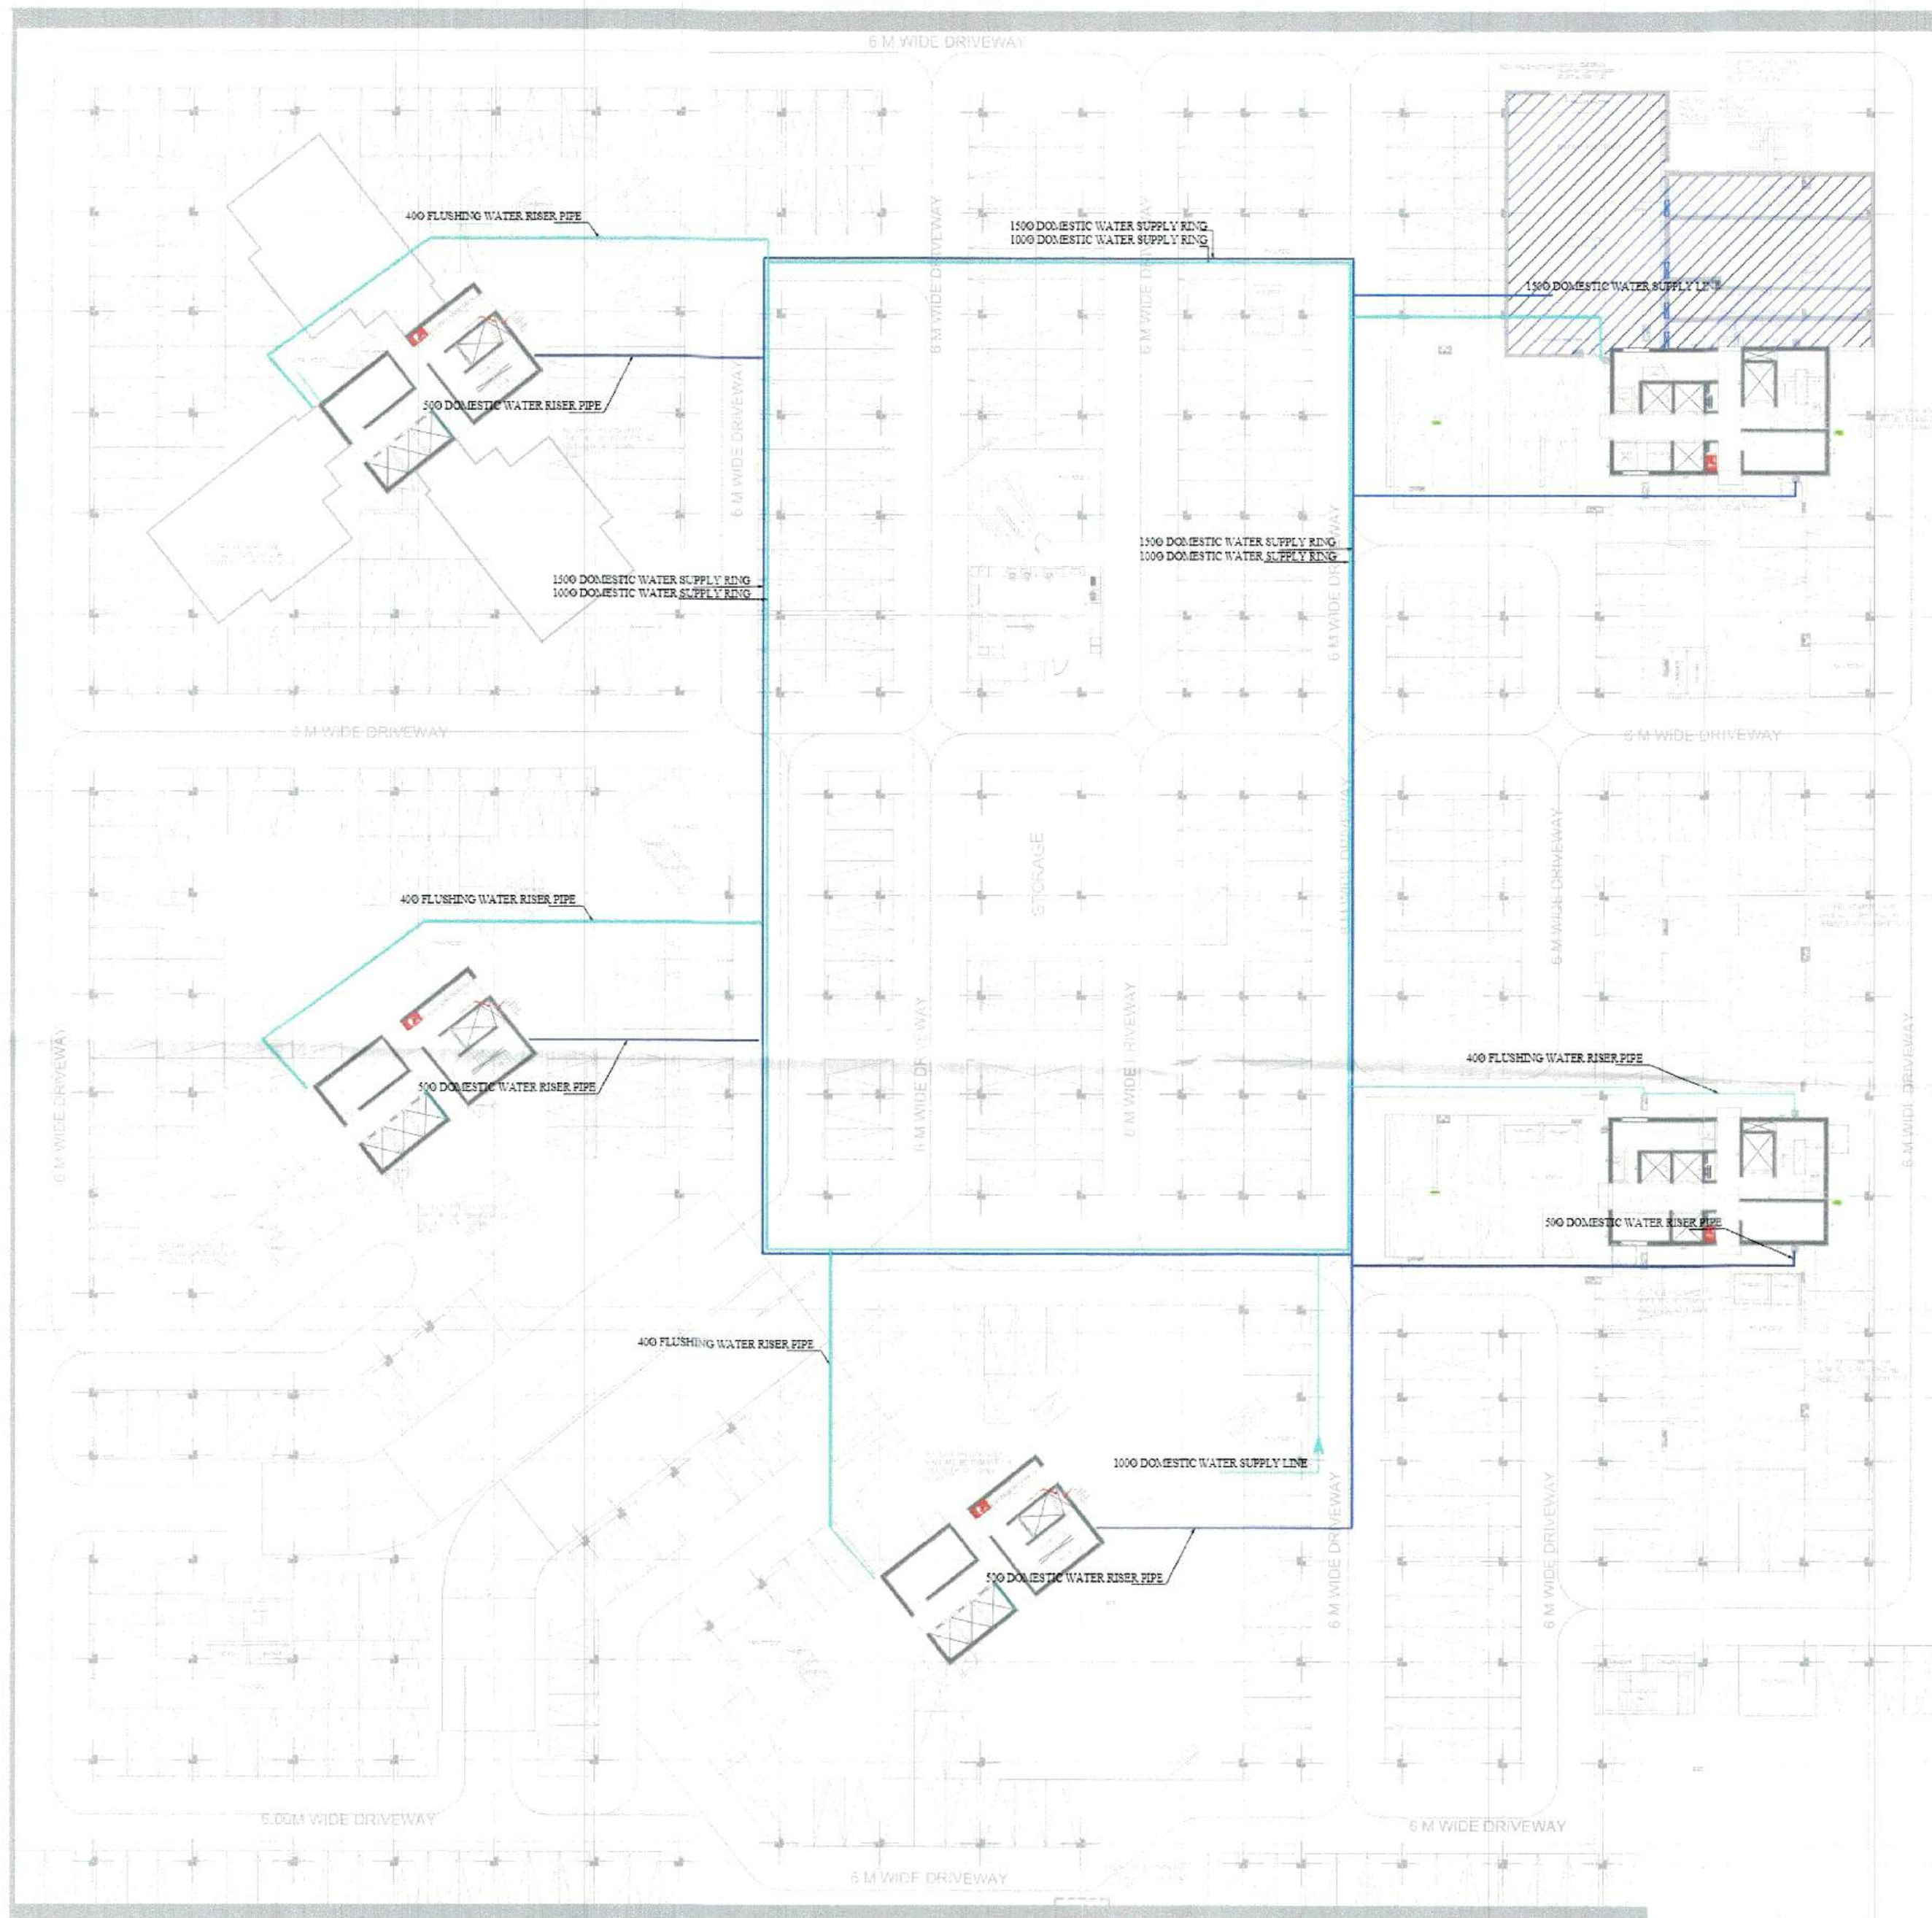

COORDINATE FOR  
B2 TOWER

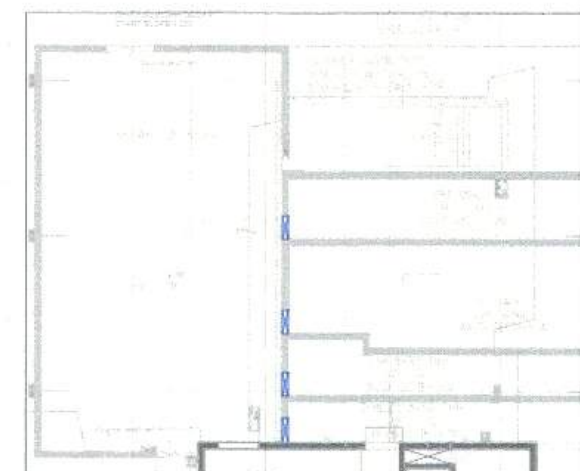

COORDINATE FOR  
B2 TOWER

COORDINATE FOR  
CLUB

COORDINATE FOR  
A1 TOWER


Architect :  
**Wave Infratech Pvt. Ltd.**  
C-1 Sector-3  
Noida, U.P. 201301  
TEL: +91 120 4180000

Structure Consultant  
**K M H  
ENGINEERING**

MEP Consultant  
**ELECTRO CONSULTANTS**

Interior, Facade &  
Landscape

ULTRA CONFIDENTIAL

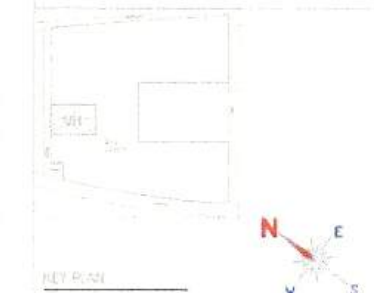

| NO. | DESCRIPTION                          |
|-----|--------------------------------------|
| 1   | 1. 1500 DOMESTIC WATER SUPPLY RING   |
| 2   | 2. 1000 DOMESTIC WATER SUPPLY RING   |
| 3   | 3. 400 FLUSHING WATER RISER PIPE     |


**Niraj Kumar Nandua, Architect**  
Council of Architects  
Registration No. CA/2009/4312

For Uppl Chadha Hi-Tech Developers Pvt. Ltd.  
**Signature**

CLIENT : WAVE INFRASTRUCTURE PVT. LTD.  
PROJECT : VERDIA HEIGHTS AT GURAMWOOD  
ENCLAVE, WAVE CITY

DESIGN : SS  
CHECK : AK  
APPROVED : NN  
DATE : 28.12.20

General Notes:  
1. DO NOT SCALE FROM THE DRAWING  
2. ALL DIMENSIONS ARE IN METERS UNLESS NOTED OTHERWISE. ALL DIMENSIONS ARE TO BE SHOWN ON THE DRAWING.  
3. ALL DIMENSIONS SHOULD BE CHECKED IN CONJUNCTION WITH THE ARCHITECT'S DRAWING. THE ARCHITECT'S DRAWING IS THE FINAL AUTHORITY.  
BASEMENT-1 PLAN  
WATER SUPPLY LAYOUT

PL-VH(B1)-1018A