


LEGEND	
	SEWER LINE WITH M.H.

Project :-

PROJECT TITLE :
 LAYOUT PLAN FOR LUCKNOW GREENS
 SECTOR-1,
 GLORIA WING COLONISERS PVT. LTD.
 AT KHASRA NO.: -226 & 230 (FULL AREA) PART
 OF KHASRA NO.: 197, 220, 225, 227,
 VILLAGE KASIMPUR BIRUHA, PARGANA &
 TEHSIL- MOHANLALGANJ, SULTANPUR ROAD,
 LUCKNOW.

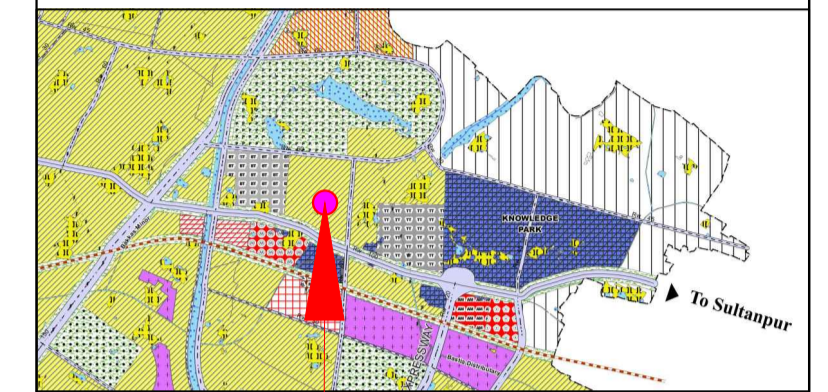

PROPOSED SITE LOCATION PLAN (NOT TO SCALE)

THIS IS TO CERTIFY THAT PROPOSED PLAN IS PREPARED AS PER MASTER PLAN 2031 & BHAWAN UPVIDHI 2008

DRAWING TITLE:-


LAYOUT PLAN (PLUMBING)

DATE:-

NORTH:-

SCALE:-


1:400

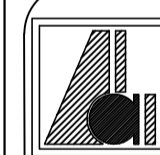

architect's avenue
 D-2/122,Sambhav Tower,Vibhuti
 Khand Gomti Nagar,Lucknow,U.P.
 PH.NO.-0522-4026829

Architect

OWNER/DEVELOPER/PROMOTER

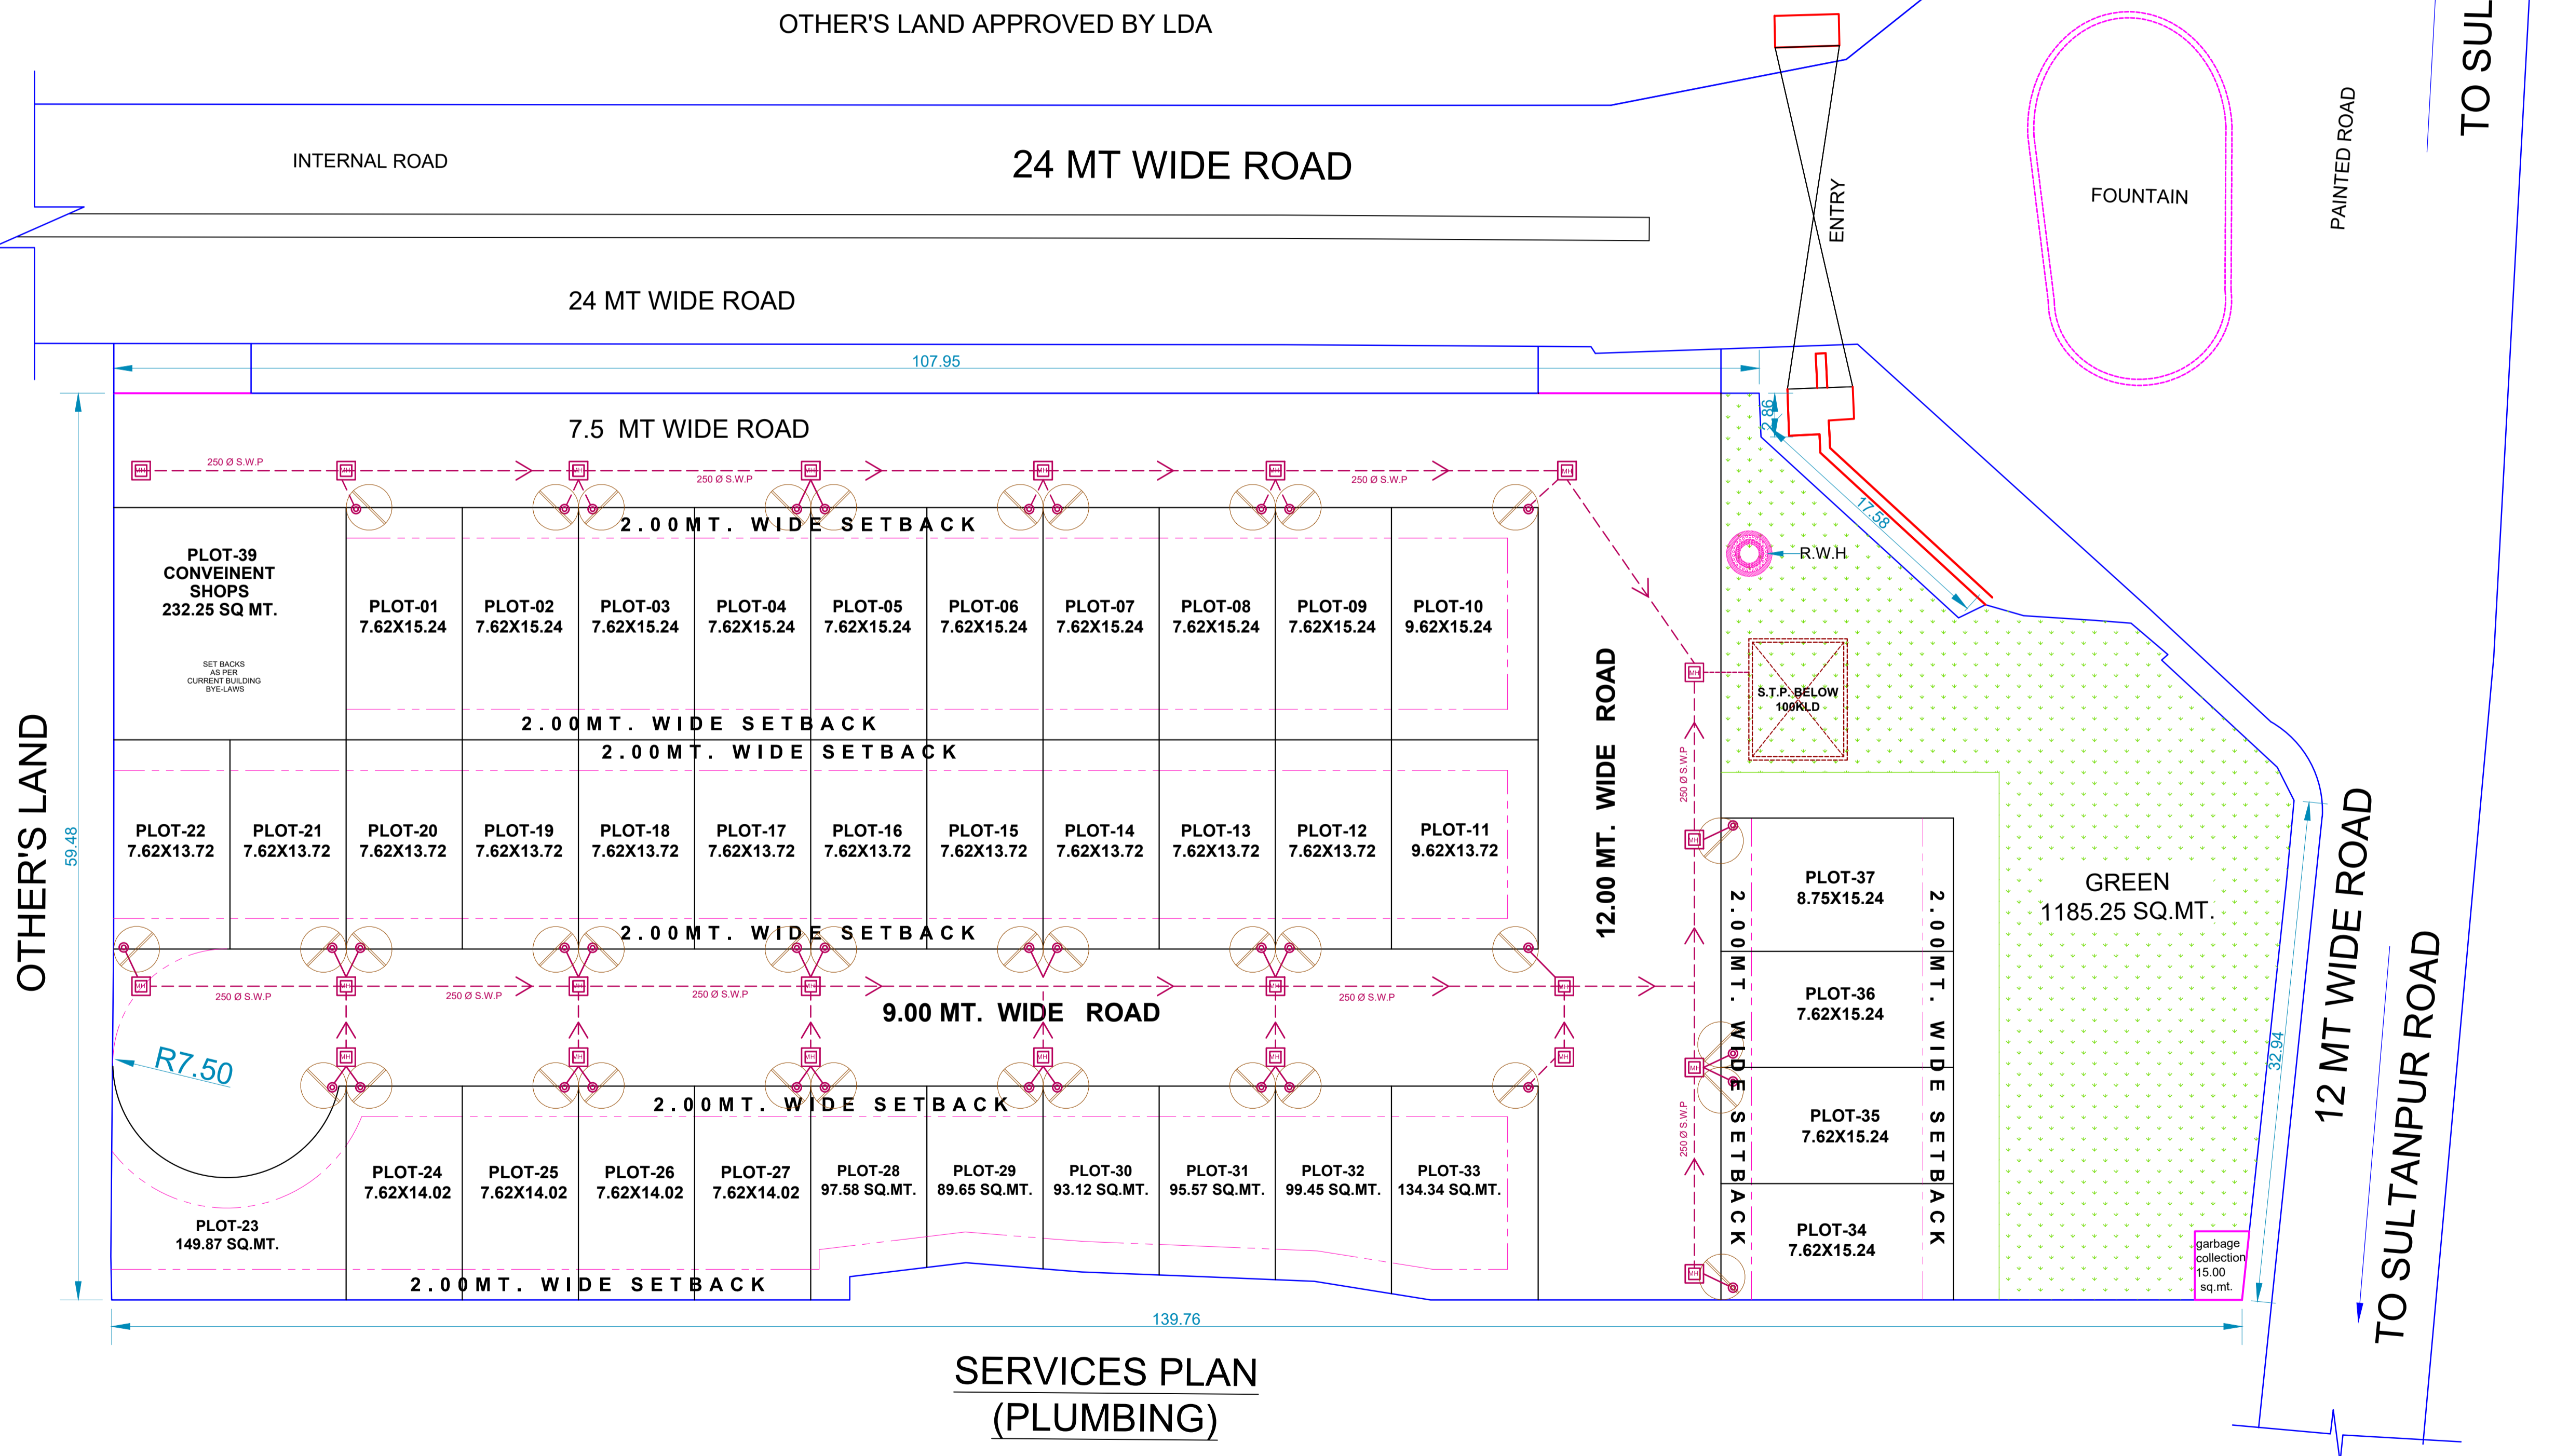

SERVICES PLAN (PLUMBING)