


Note = The services mentioned in the DPR are conceptual which may vary as per actual requirement at the time of development.

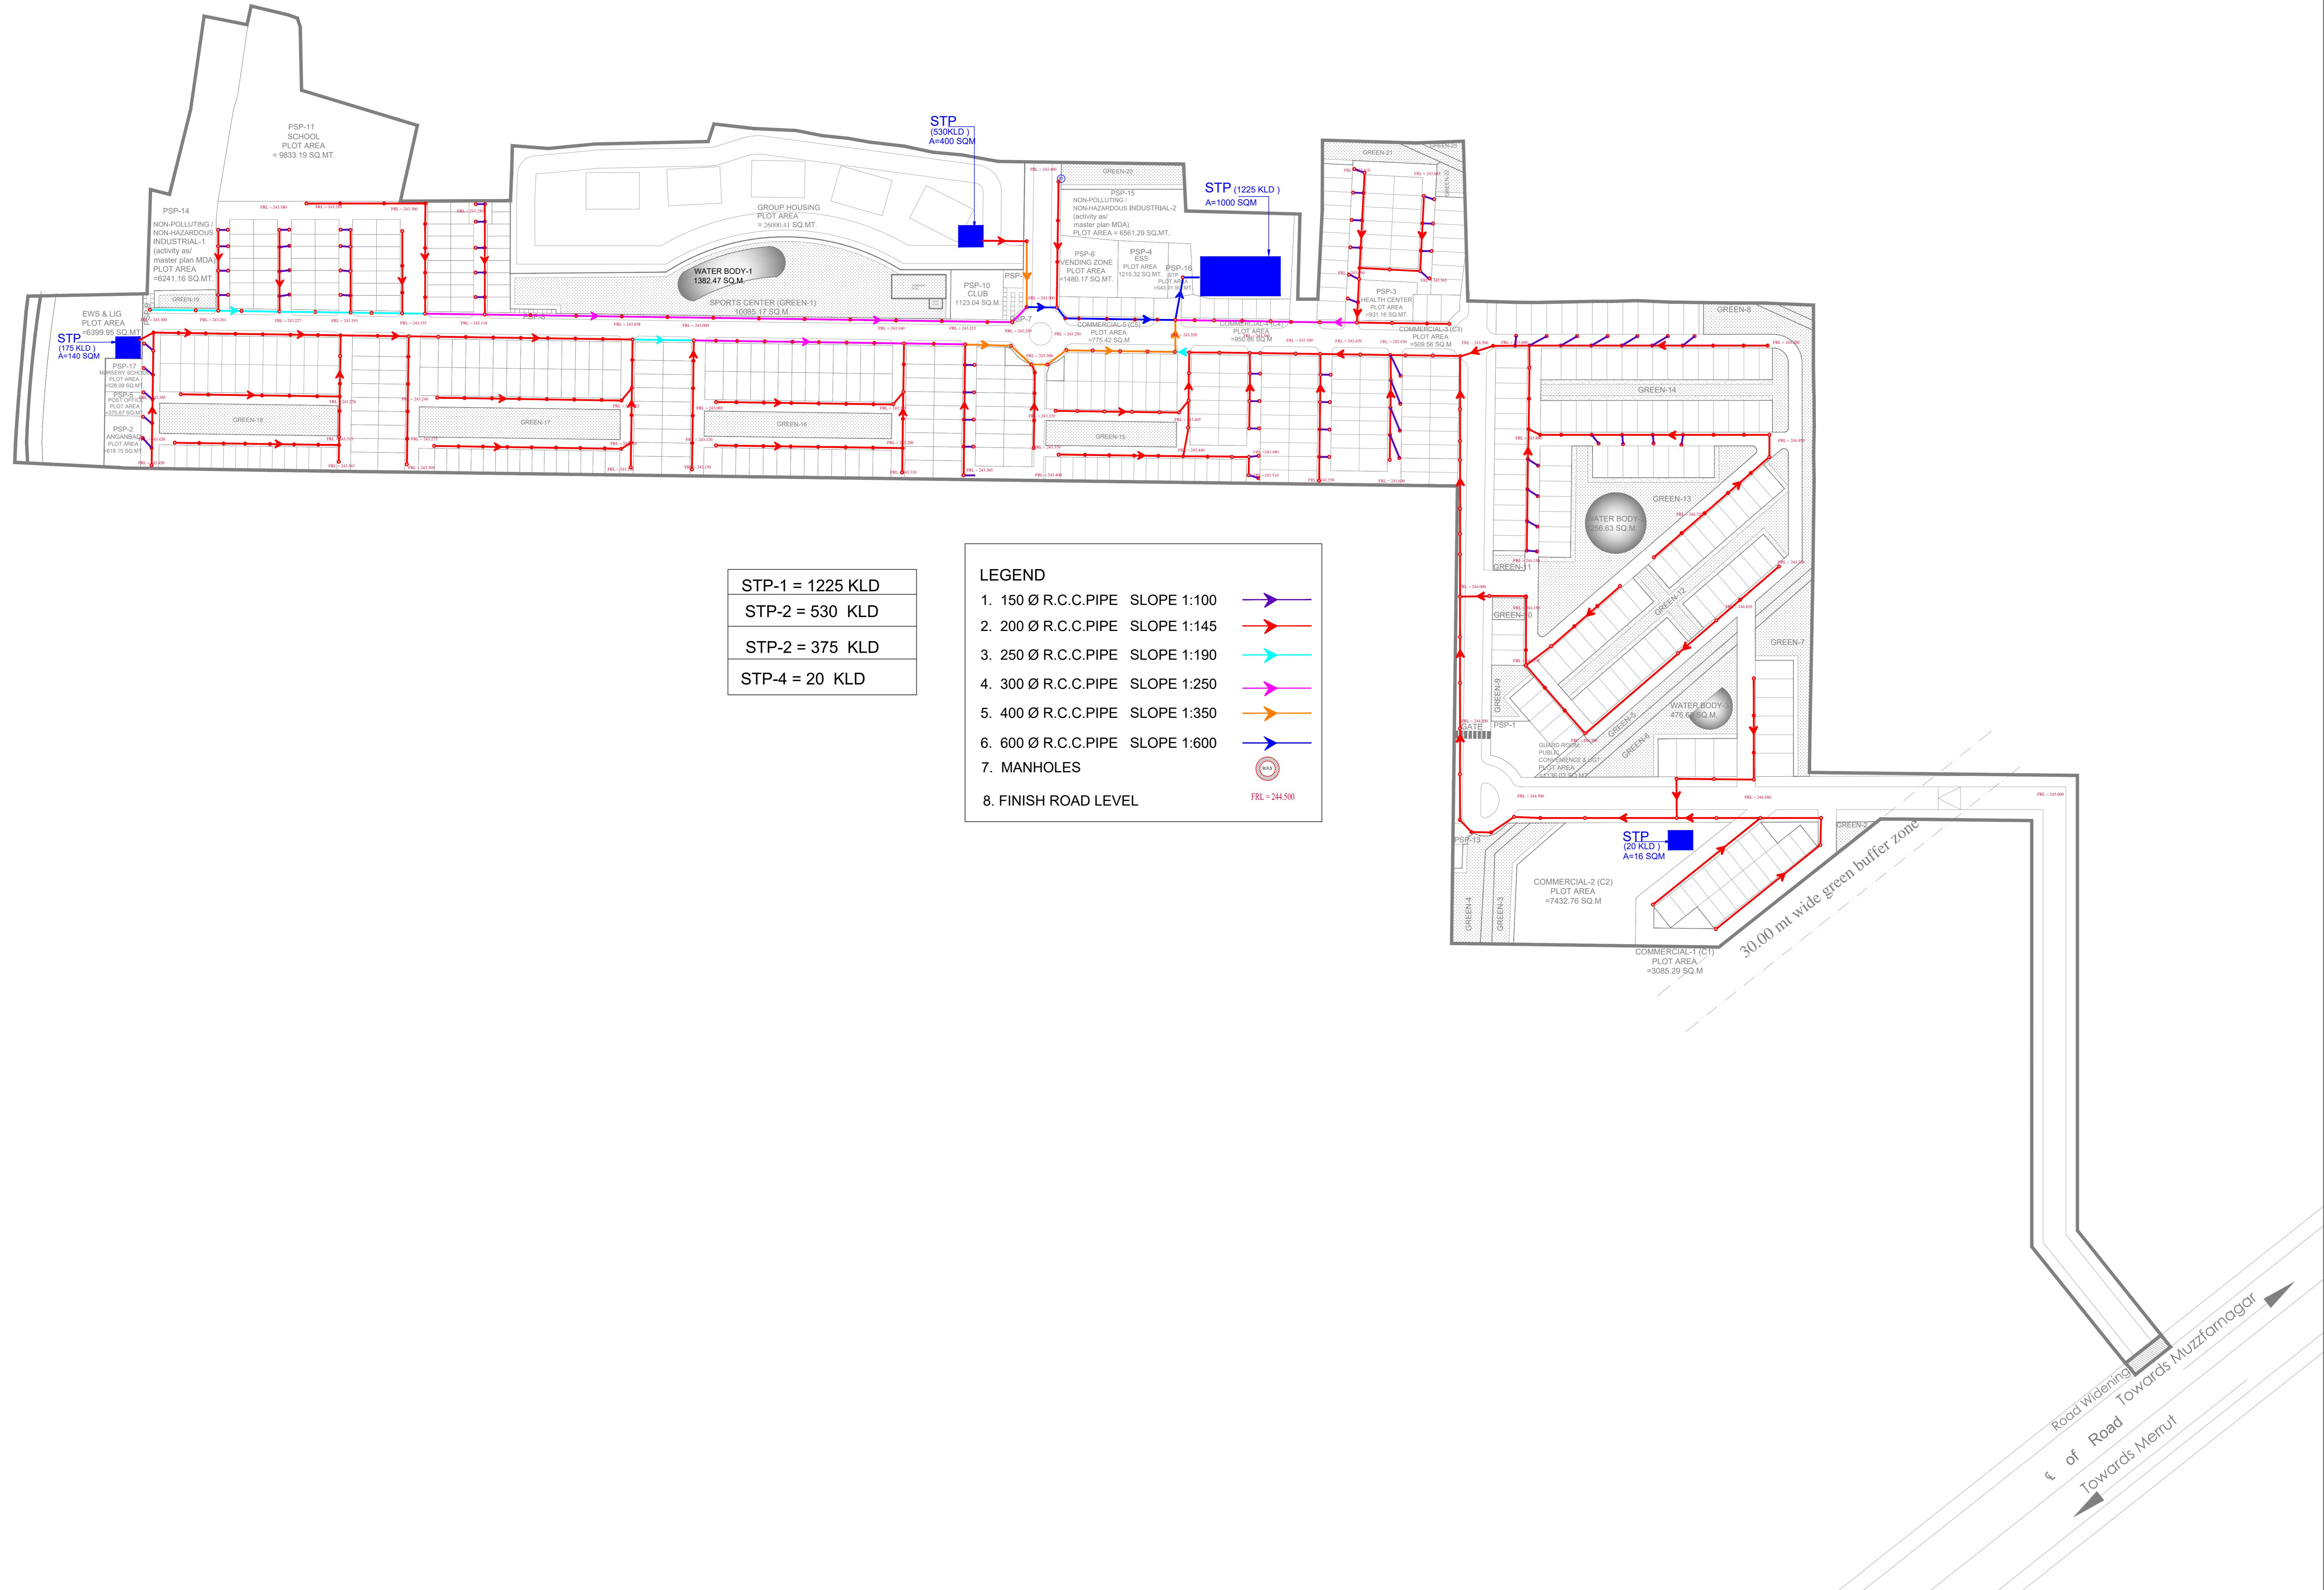

STP-1 = 1225 KLD
STP-2 = 530 KLD
STP-3 = 375 KLD
STP-4 = 20 KLD

LEGEND		
1. 150 Ø R.C.C. PIPE	SLOPE 1:100	
2. 200 Ø R.C.C. PIPE	SLOPE 1:145	
3. 250 Ø R.C.C. PIPE	SLOPE 1:190	
4. 300 Ø R.C.C. PIPE	SLOPE 1:250	
5. 400 Ø R.C.C. PIPE	SLOPE 1:350	
6. 600 Ø R.C.C. PIPE	SLOPE 1:600	
7. MANHOLES		
8. FINISH ROAD LEVEL		

PROJECT TITLE : NUMAX TOWNSHIP
AT MUZAFFARNAGAR, U.P.


DRG. TITLE:-
EXTERNAL SEWERAGE NETWORK
FOR SUBMISSION



ARCHITECTS :
Space Designers International
B-34, Sector-67, NOIDA-201301
PH :0120-3100450,51,52,53, 9811070399
e-mail : info@spacedi.com, www.spacedi.com

DATE :-
29-11-24
DRG. NO. :-
09

Note = The services mentioned in the DPR are conceptual which may vary as per actual requirement at the time of development.

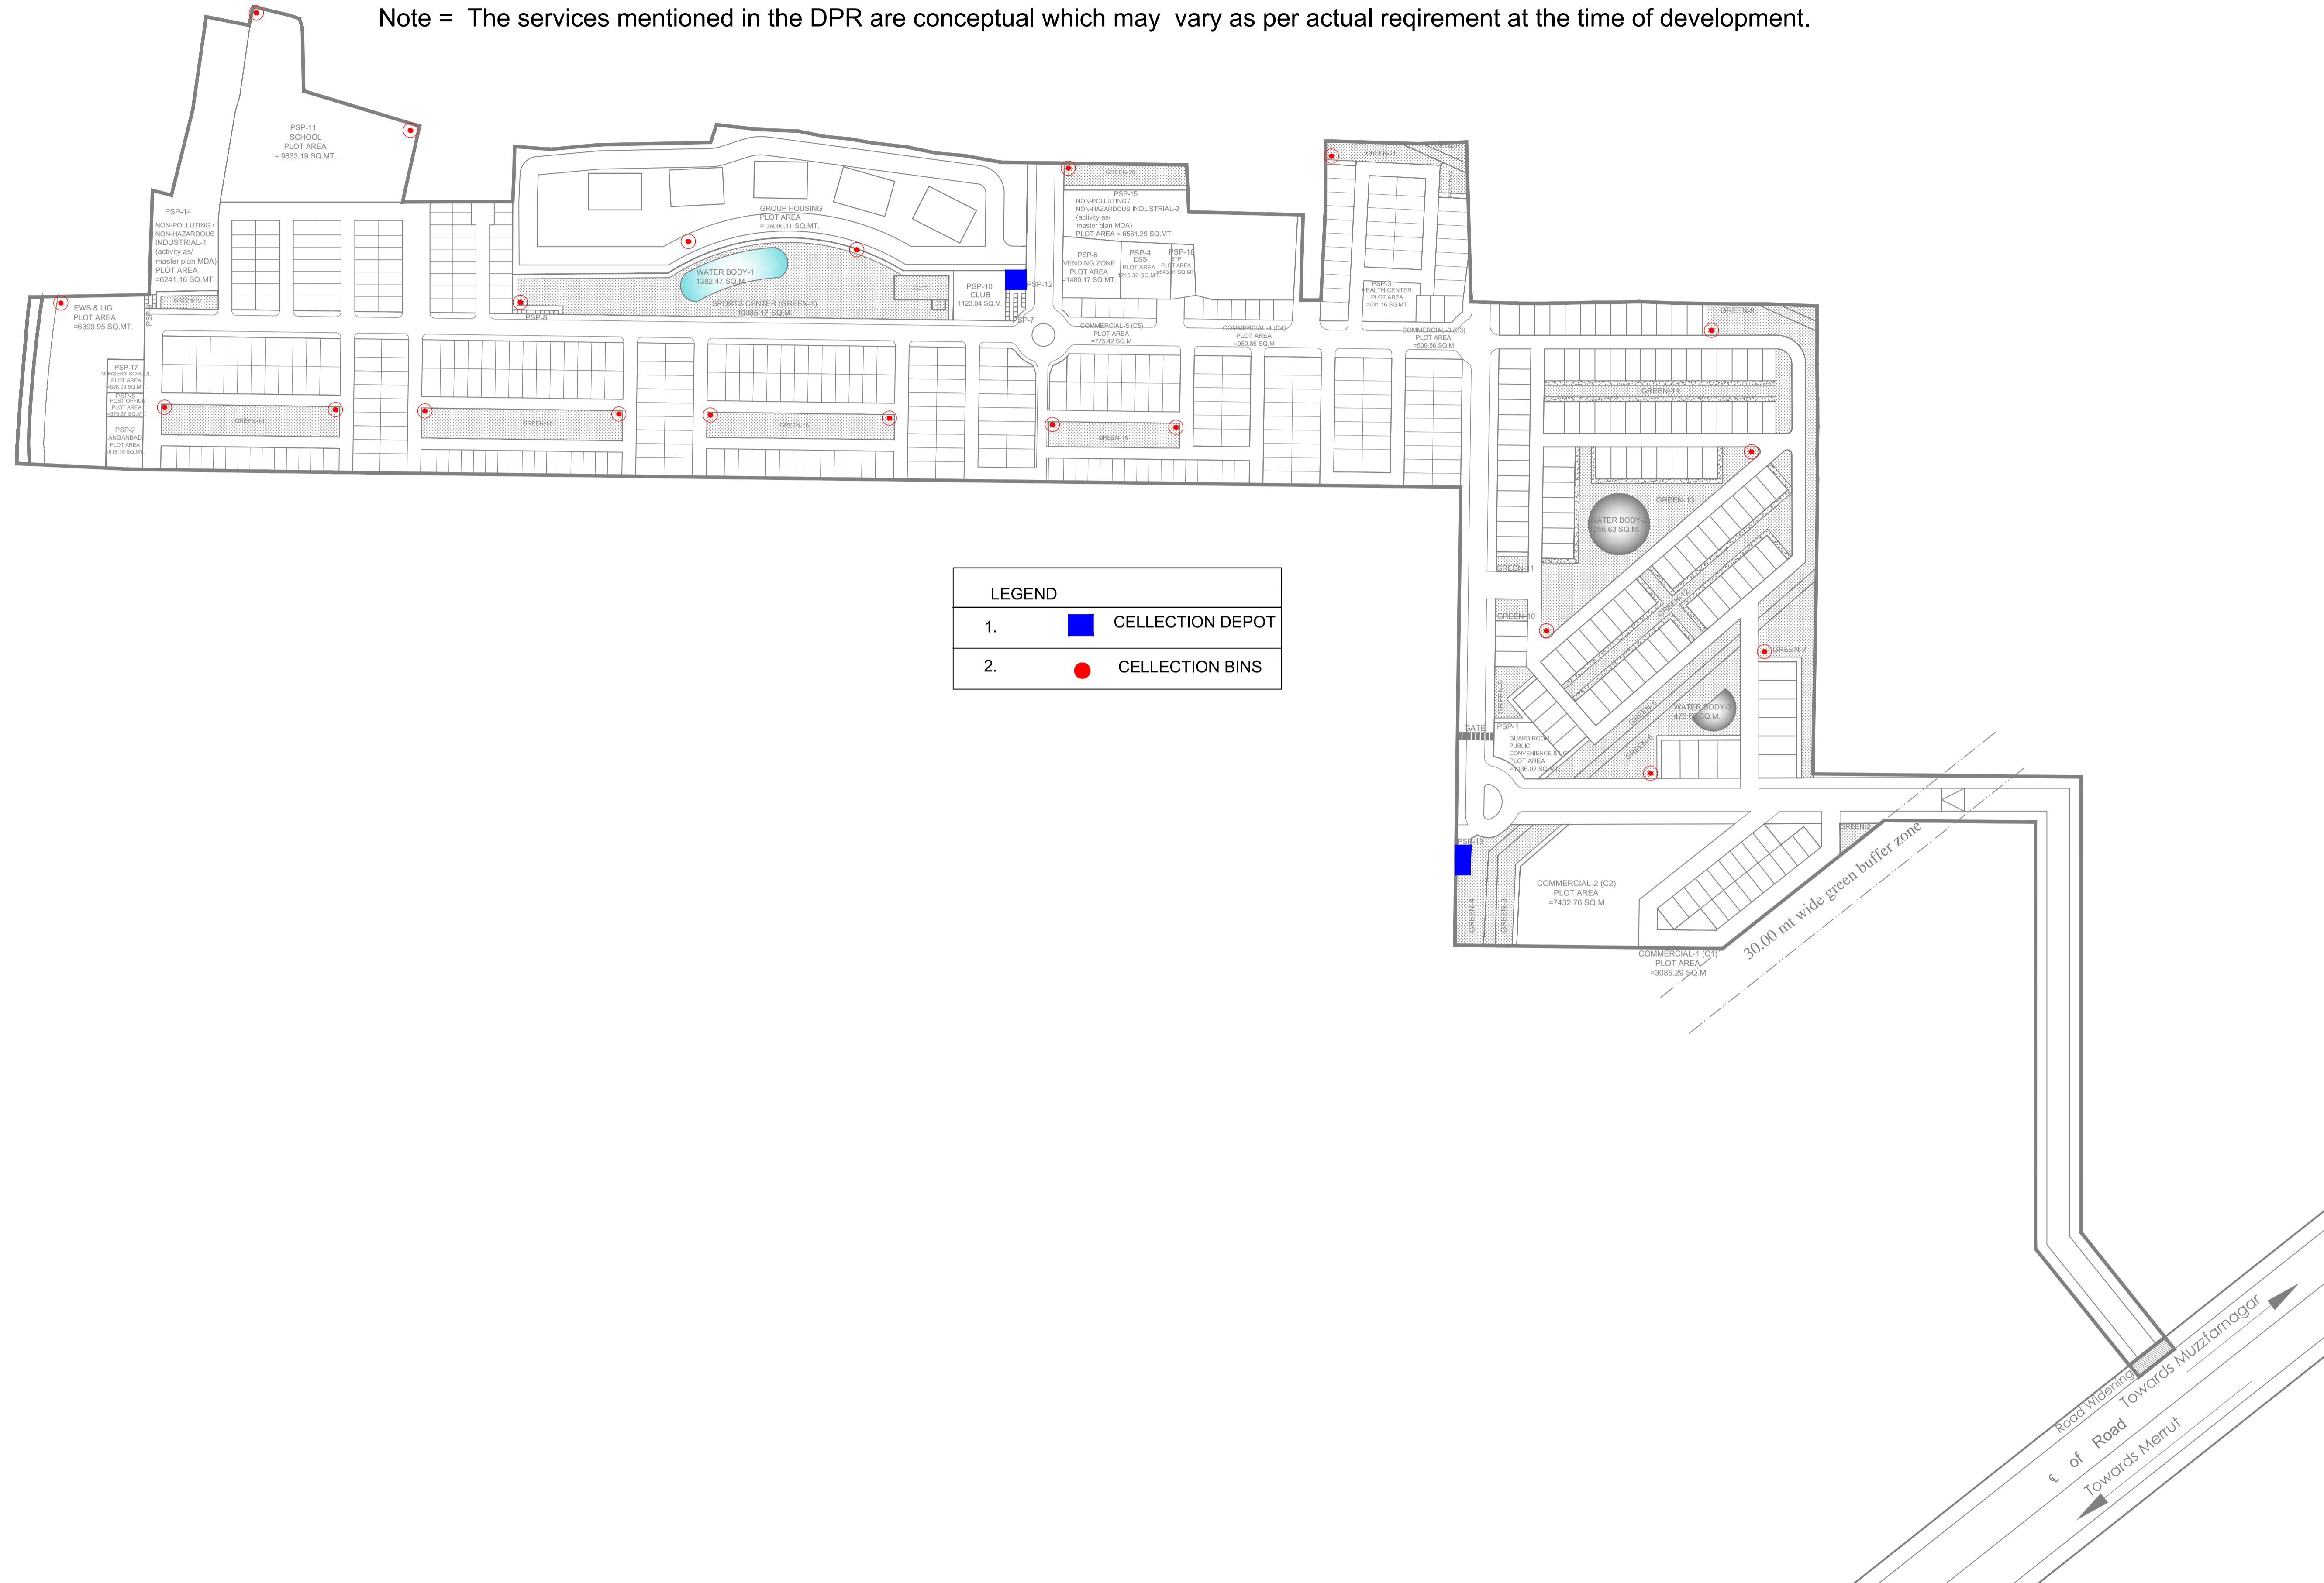

LEGEND	
1.	COLLECTION DEPOT
2.	COLLECTION BINS

PROJECT TITLE : NUMAX TOWNSHIP
AT MUZAFFARNAGAR, U.P.

DRG. TITLE:-
SOIL WASTE DISPOSAL LAYOUT

NORTH:-

ARCHITECTS :
Space Designers International
B-34, Sector-67, NOIDA-201301
PH :0120-3100450,51,52,53, 9811070399
e-mail : info@spacedi.com, www.spacedi.com

DATE :-
29-11-24
DRG. NO. :-
09