


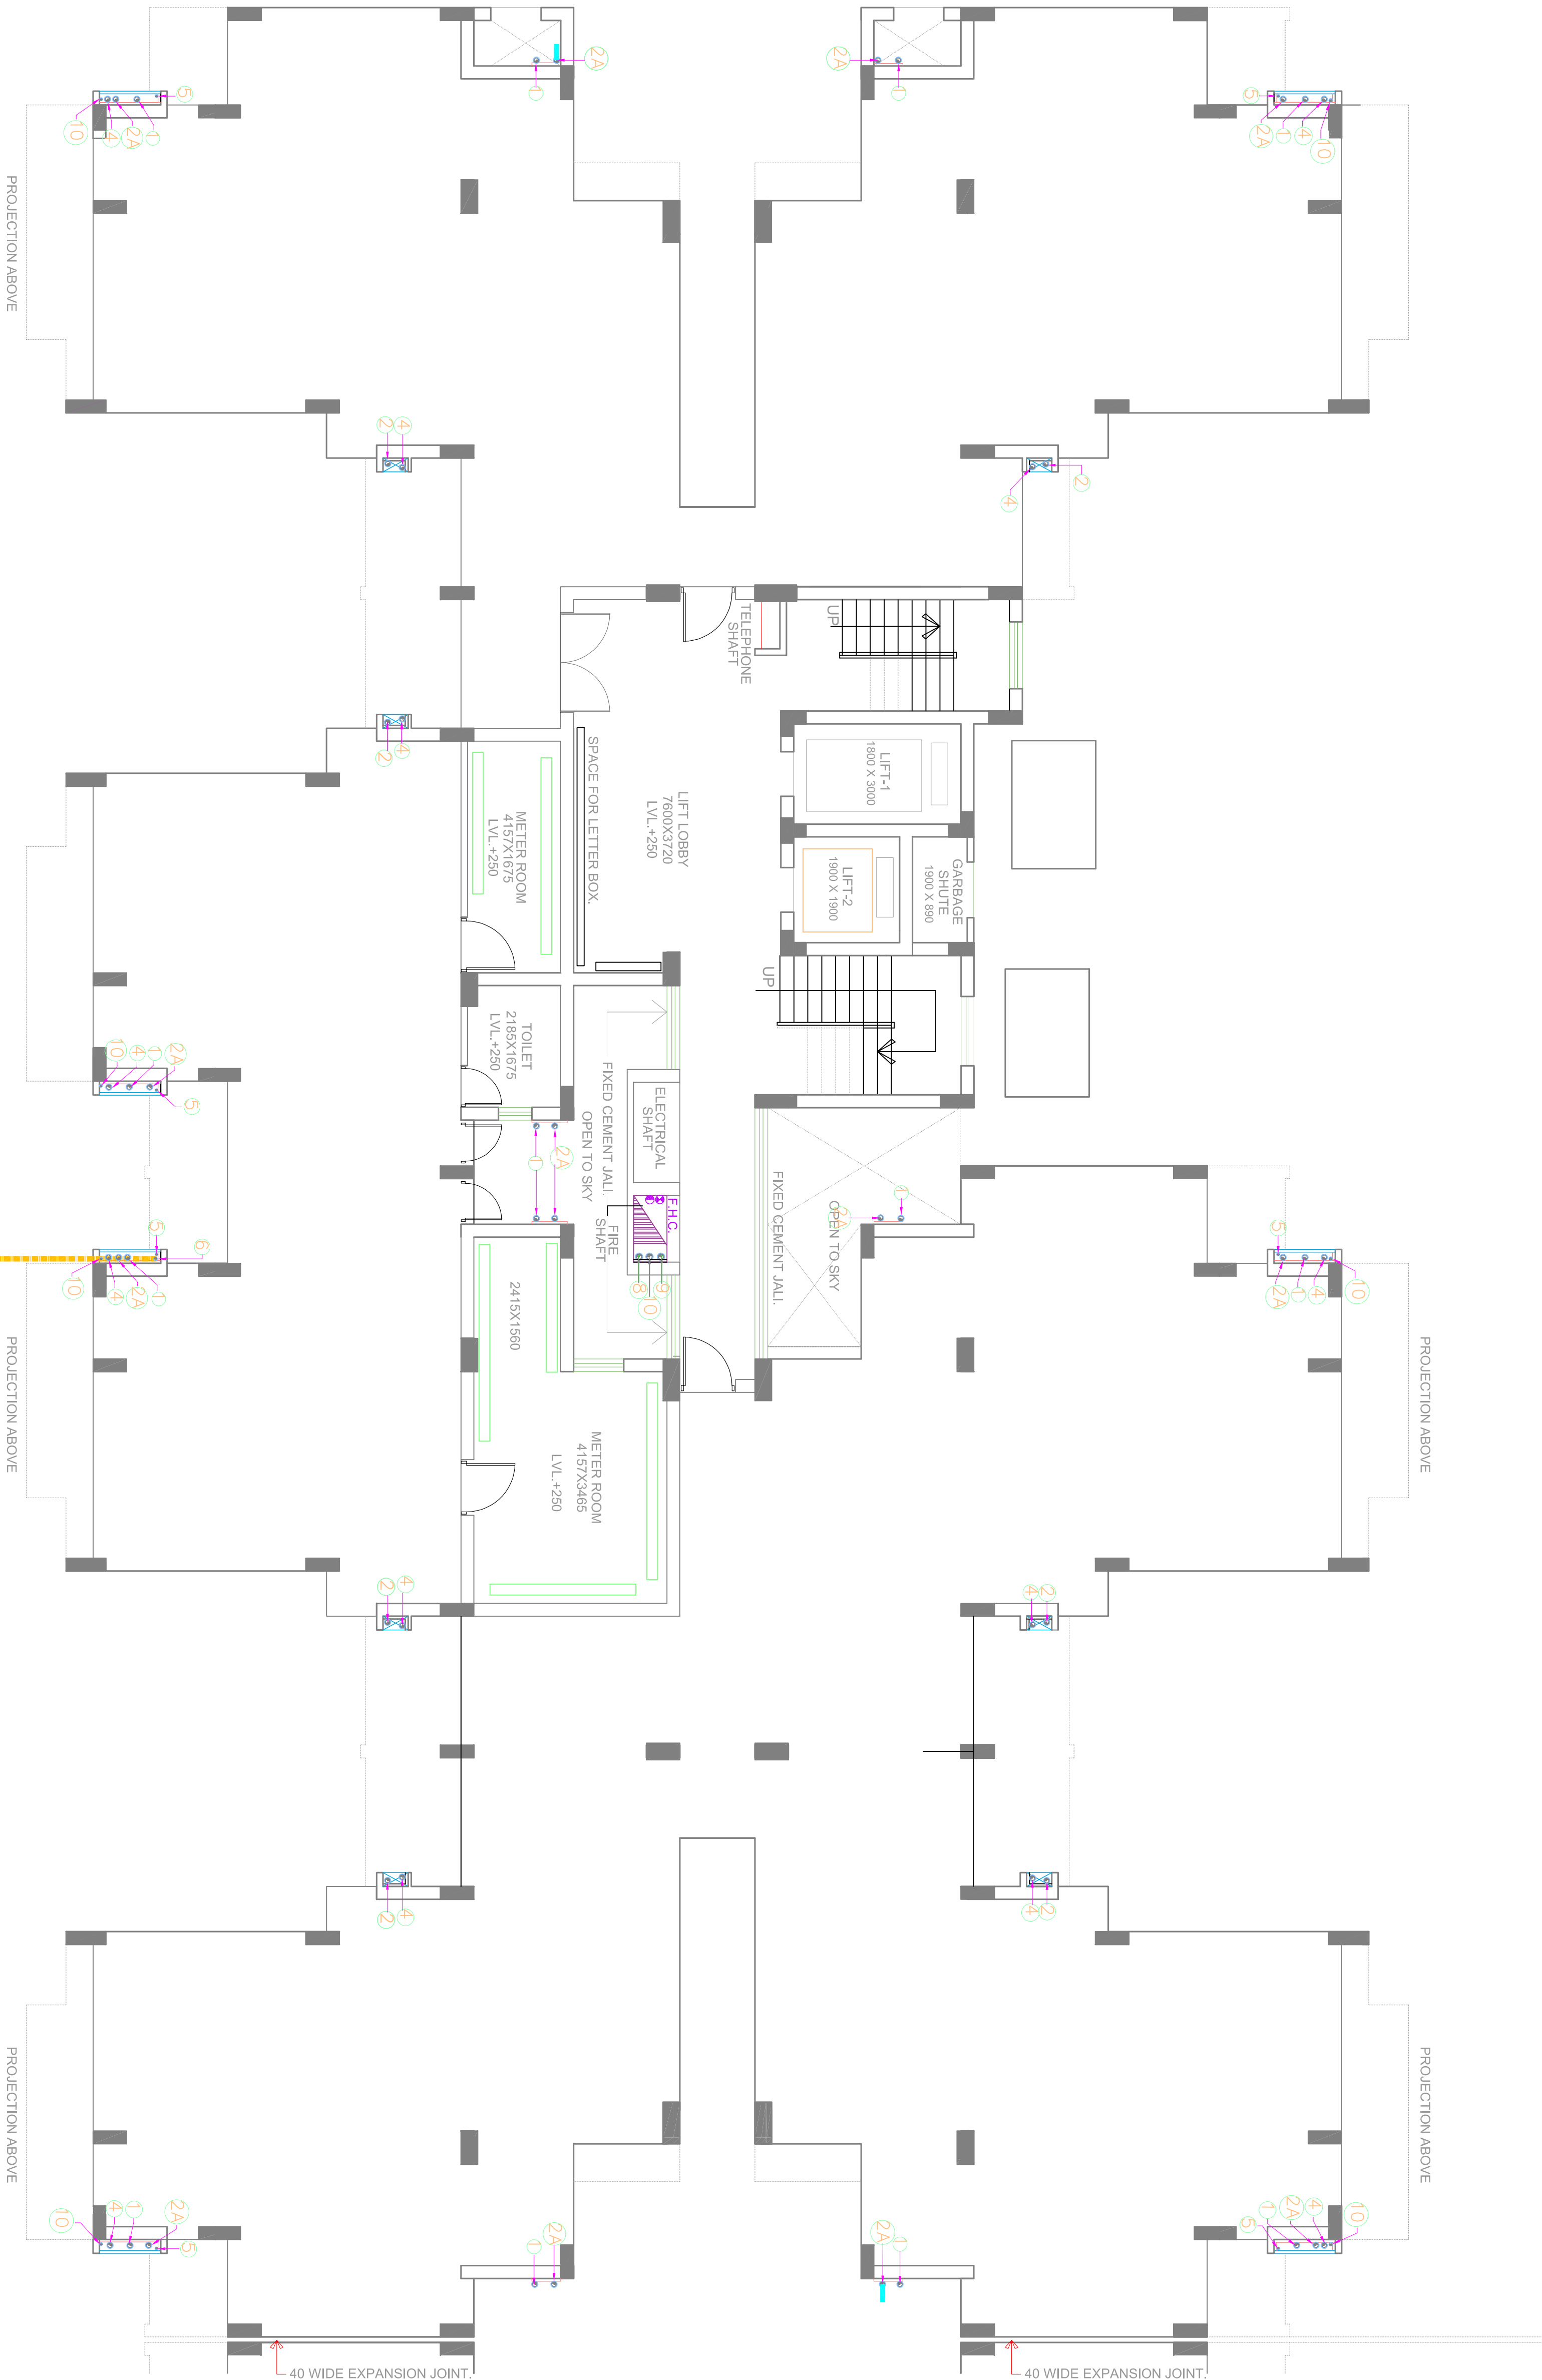

EXTERNAL WATER SUPPLY LINE

LEGEND:-

①	100Ø SOIL & VENT PIPE
①A	75Ø VENT PIPE
②	100Ø KITCHEN WASTE PIPE
②A	100Ø WASTE & VENT PIPE
③	32Ø WATER SUPPLY DN TAKE PIPE FOR-9,7,6 & 5 FLOORS
③A	32Ø WATER SUPPLY DN TAKE PIPE FOR-4,3,2 & 1 FLOORS
④	100Ø RAIN WATER PIPE
⑤	50Ø RAIN WATER PIPE (BALCONY)
⑥	50Ø WATER SUPPLY RISER PIPE.
⑧	100ØMS. FIRE PIPE
⑨	100Ø SPRINKLER PIPE
⑩	50Ø WASTE PIPE FOR (WASHING MACHINE DRAIN)
☼	4.5 Kg. CO2 FIRE EXTINGUISHER
☼	9 Lt. WATER TYPE FIRE EXTN.
☼	FHC ---- FIRE HOSE CABINET

S.No.		DATE	DESCRIPTION
REVISION			
TYPE-C, S+9 (2 BED ROOM UNIT) (DOVE TOWER)			
PROJECT PROPOSED GROUP HOUSING AT ANSAL TOWN AT MEERUT. PHASE-2.			
PLUMBING WORKING DWG.			
TITLE WATER SUPPLY PLAN			
DATE		06.05.2011	DEALT BY S.R.
SCALE		1:65	CHECKED BY M.K.
DRG. NO.		SERV/452/MEERUT-A, TOWN/PL/03	
MANOJ KUMAR DESIGN ENGINEER (SERVICES)		ADITYA KUMAR GUPTA SR. GM (SERVICES)	
ansal housing & CONSTRUCTION L.TD.			
15, UGF, INDRA PRAKASH NEW DELHI - 40 001			