
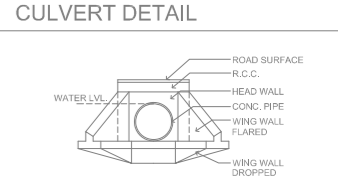
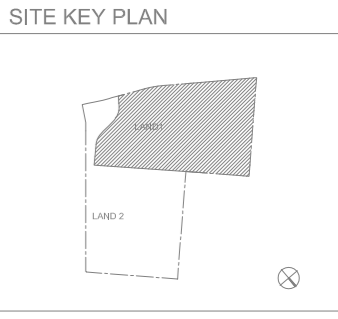
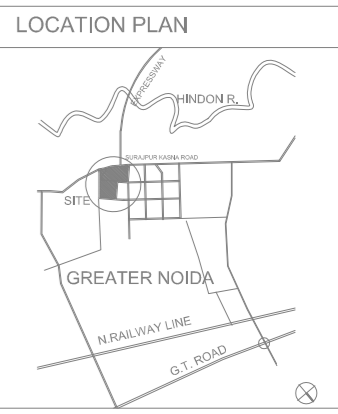
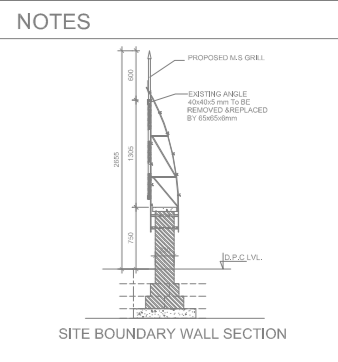


LEGEND	
SYMBOL	DESCRIPTION
	MANHOLE
	SEWER LINE
IL.	INVERT LEVEL
CL.	CONNECTION LEVEL
GL.	GROUND LEVEL

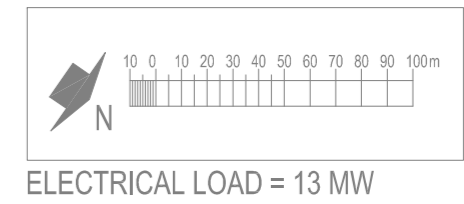

LEGEND

- Plot Line
- Setback Line
- Residential Area
- Golf Related Areas
- Occupation Certificate Obtained
- Residential Area

No.	Date	By	Description

Architects

Architect's Signature

Owners' Signature

©Brents
JAYPEE GREENS
(A DIVISION OF JAY PRAKASH HOUSING LTD.)


Job Title
Proposed LAYOUT on
236.88 ACRES AT
GOLF COURSE
SECTOR -19 & 25
SURAJPUR - KASNA ROAD
GREATER NOIDA, DISTRICT BULH NAGAR (U.P.)

Drawing Title
SEWERAGE SYSTEM
LAYOUT PLAN - LAND 1

Job No.	Drawing No.

Drawn	Checked	
		L1-BP-05

Date	Scale	Revisions
2020	1:2000	

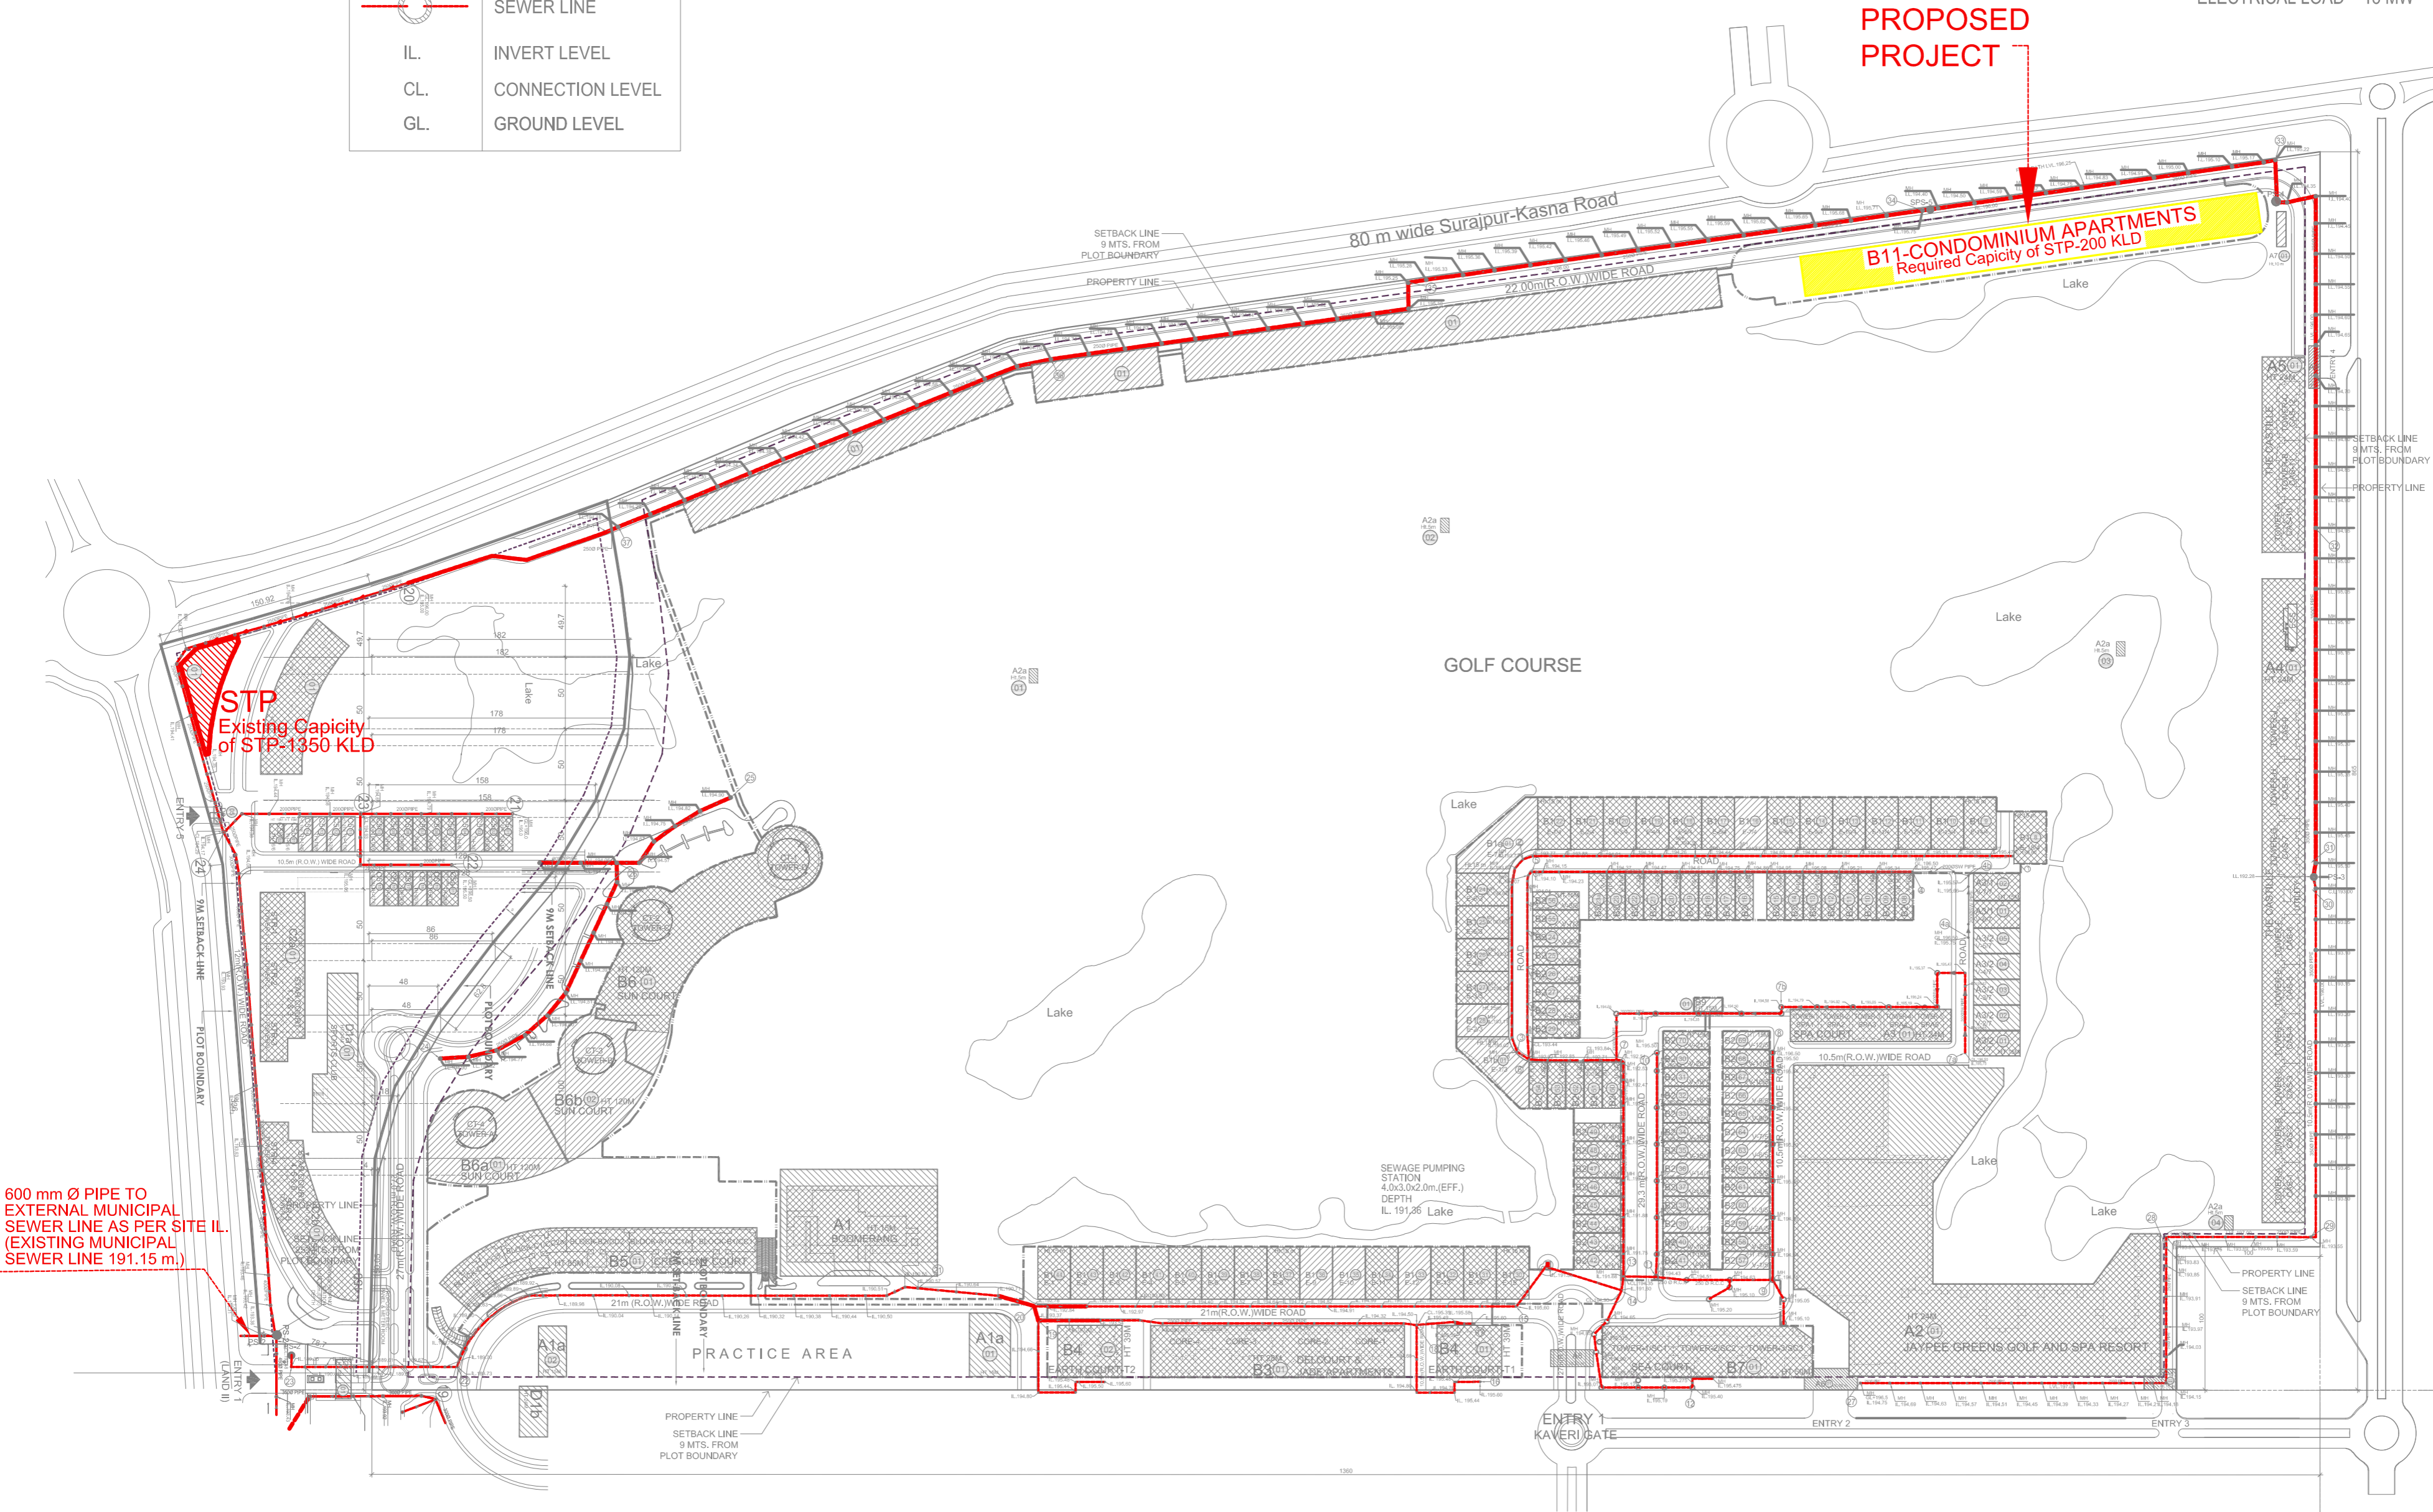

NOTE- Sewerage Treated Water would be used for Flushing/Landscaping/Horticulture/Building Construction purpose as per the requirements.