



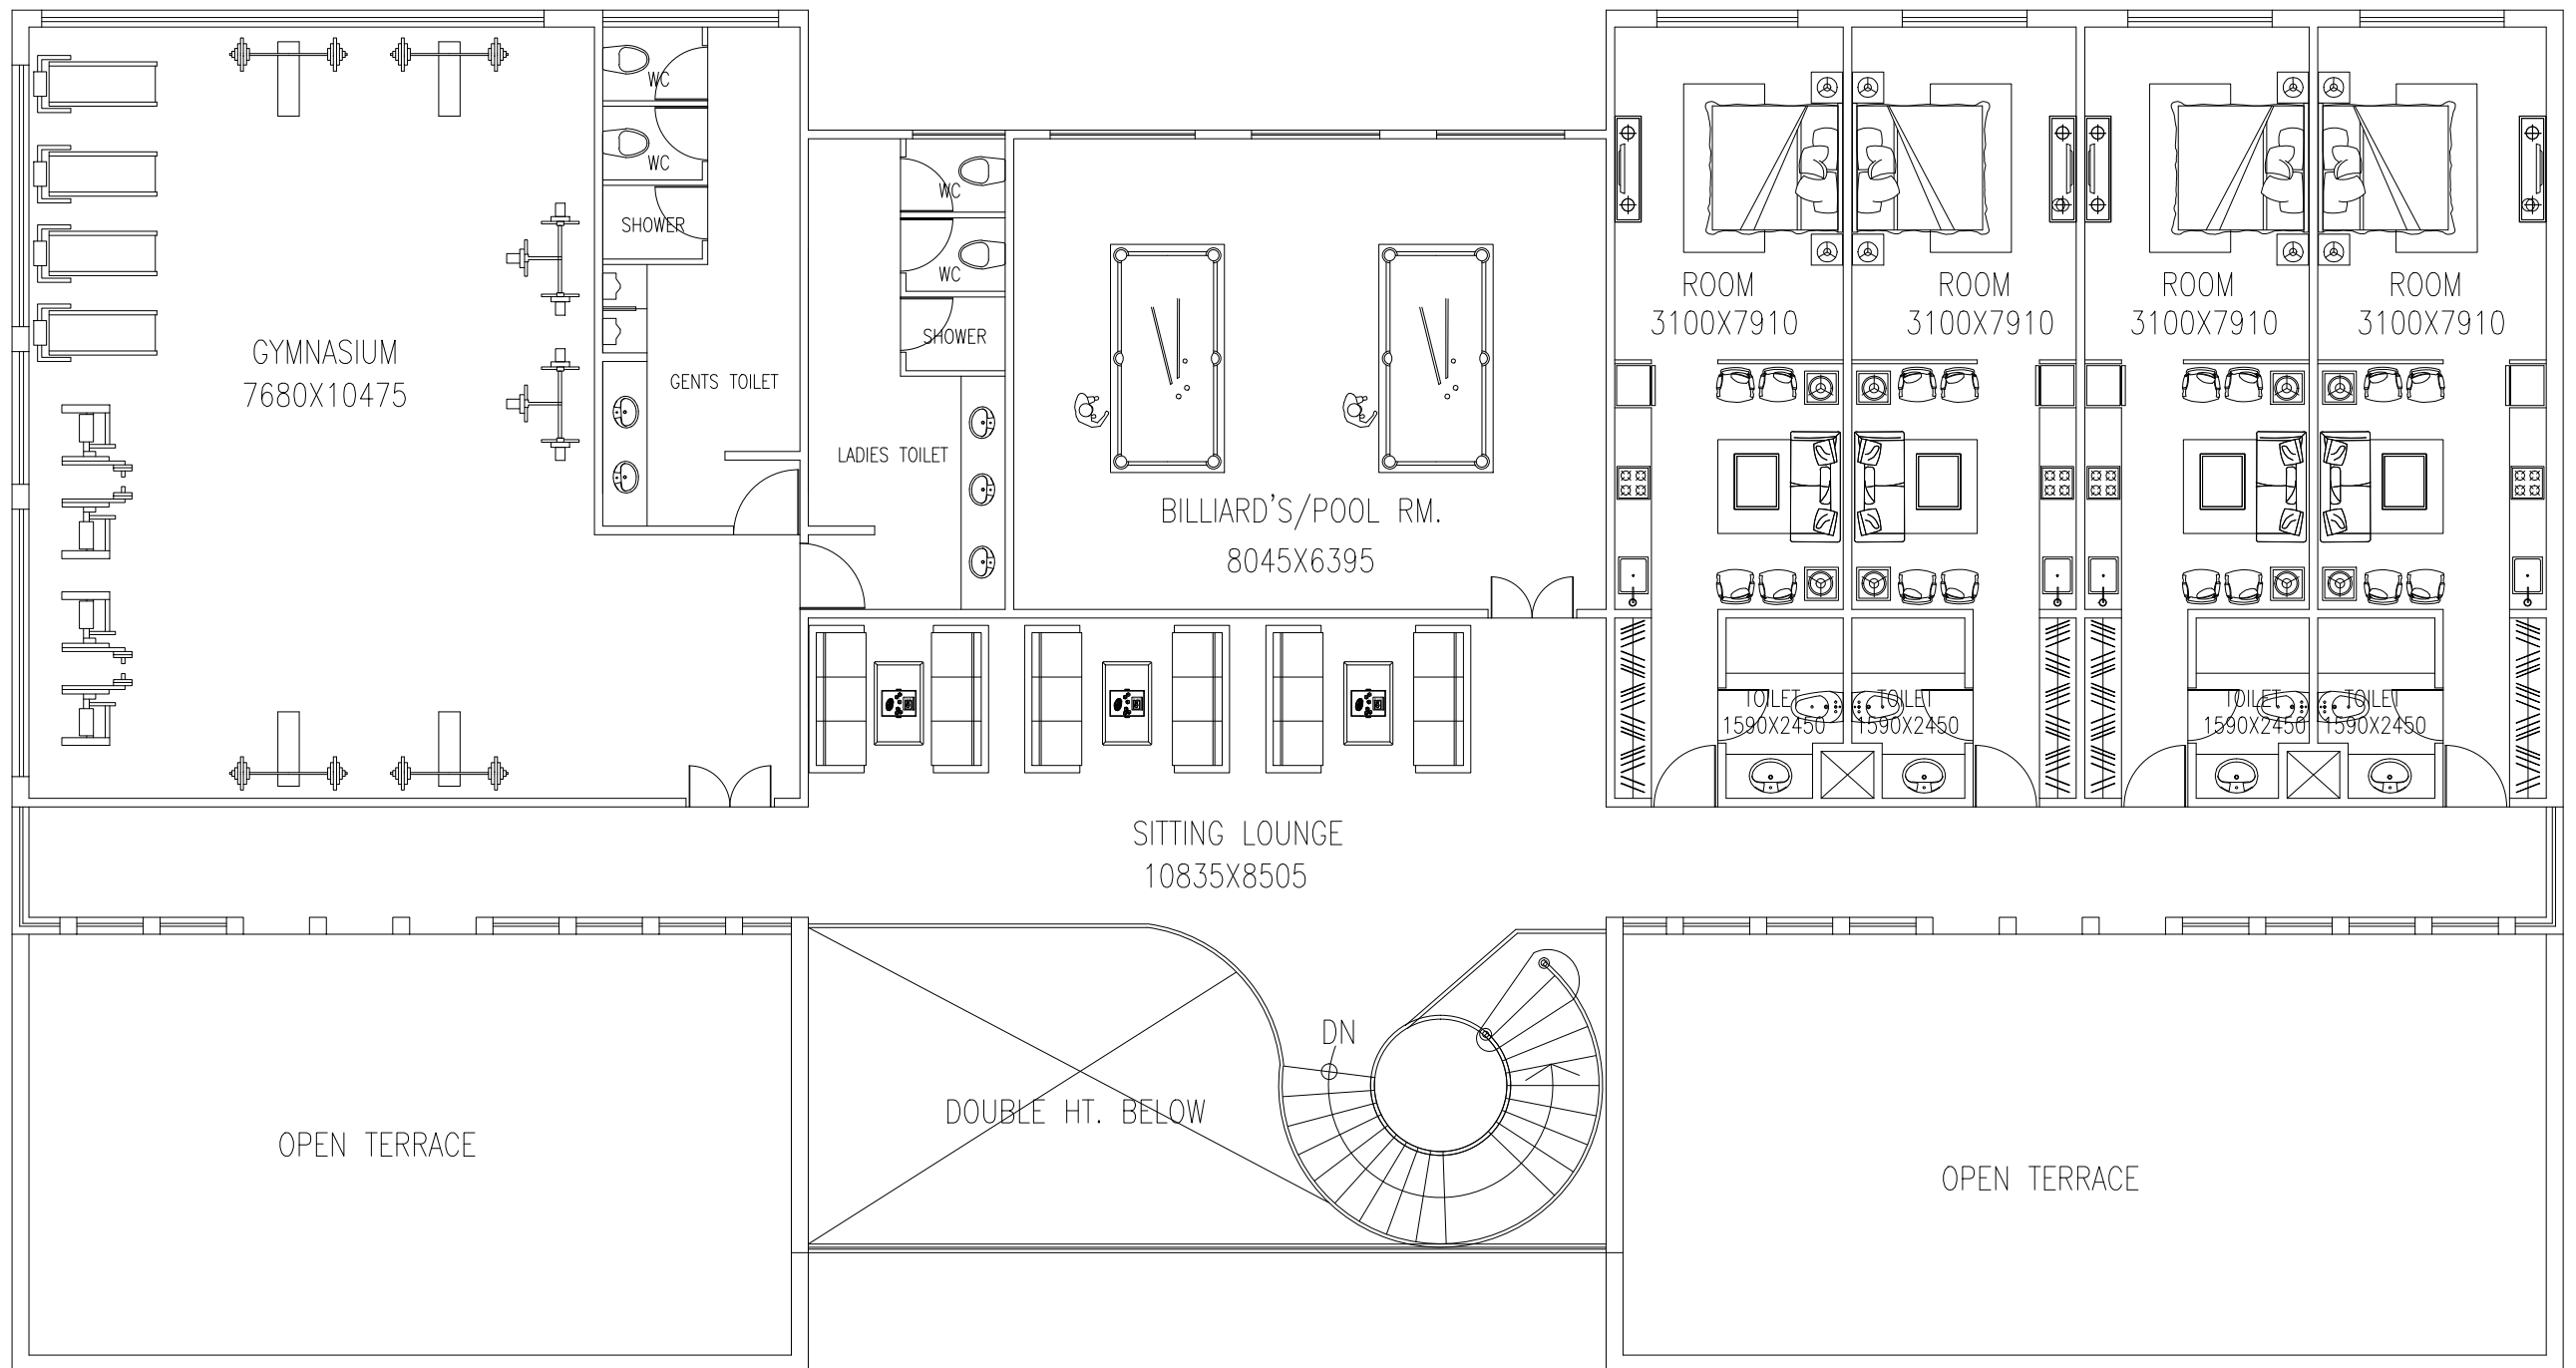

FIRST FL. PLAN

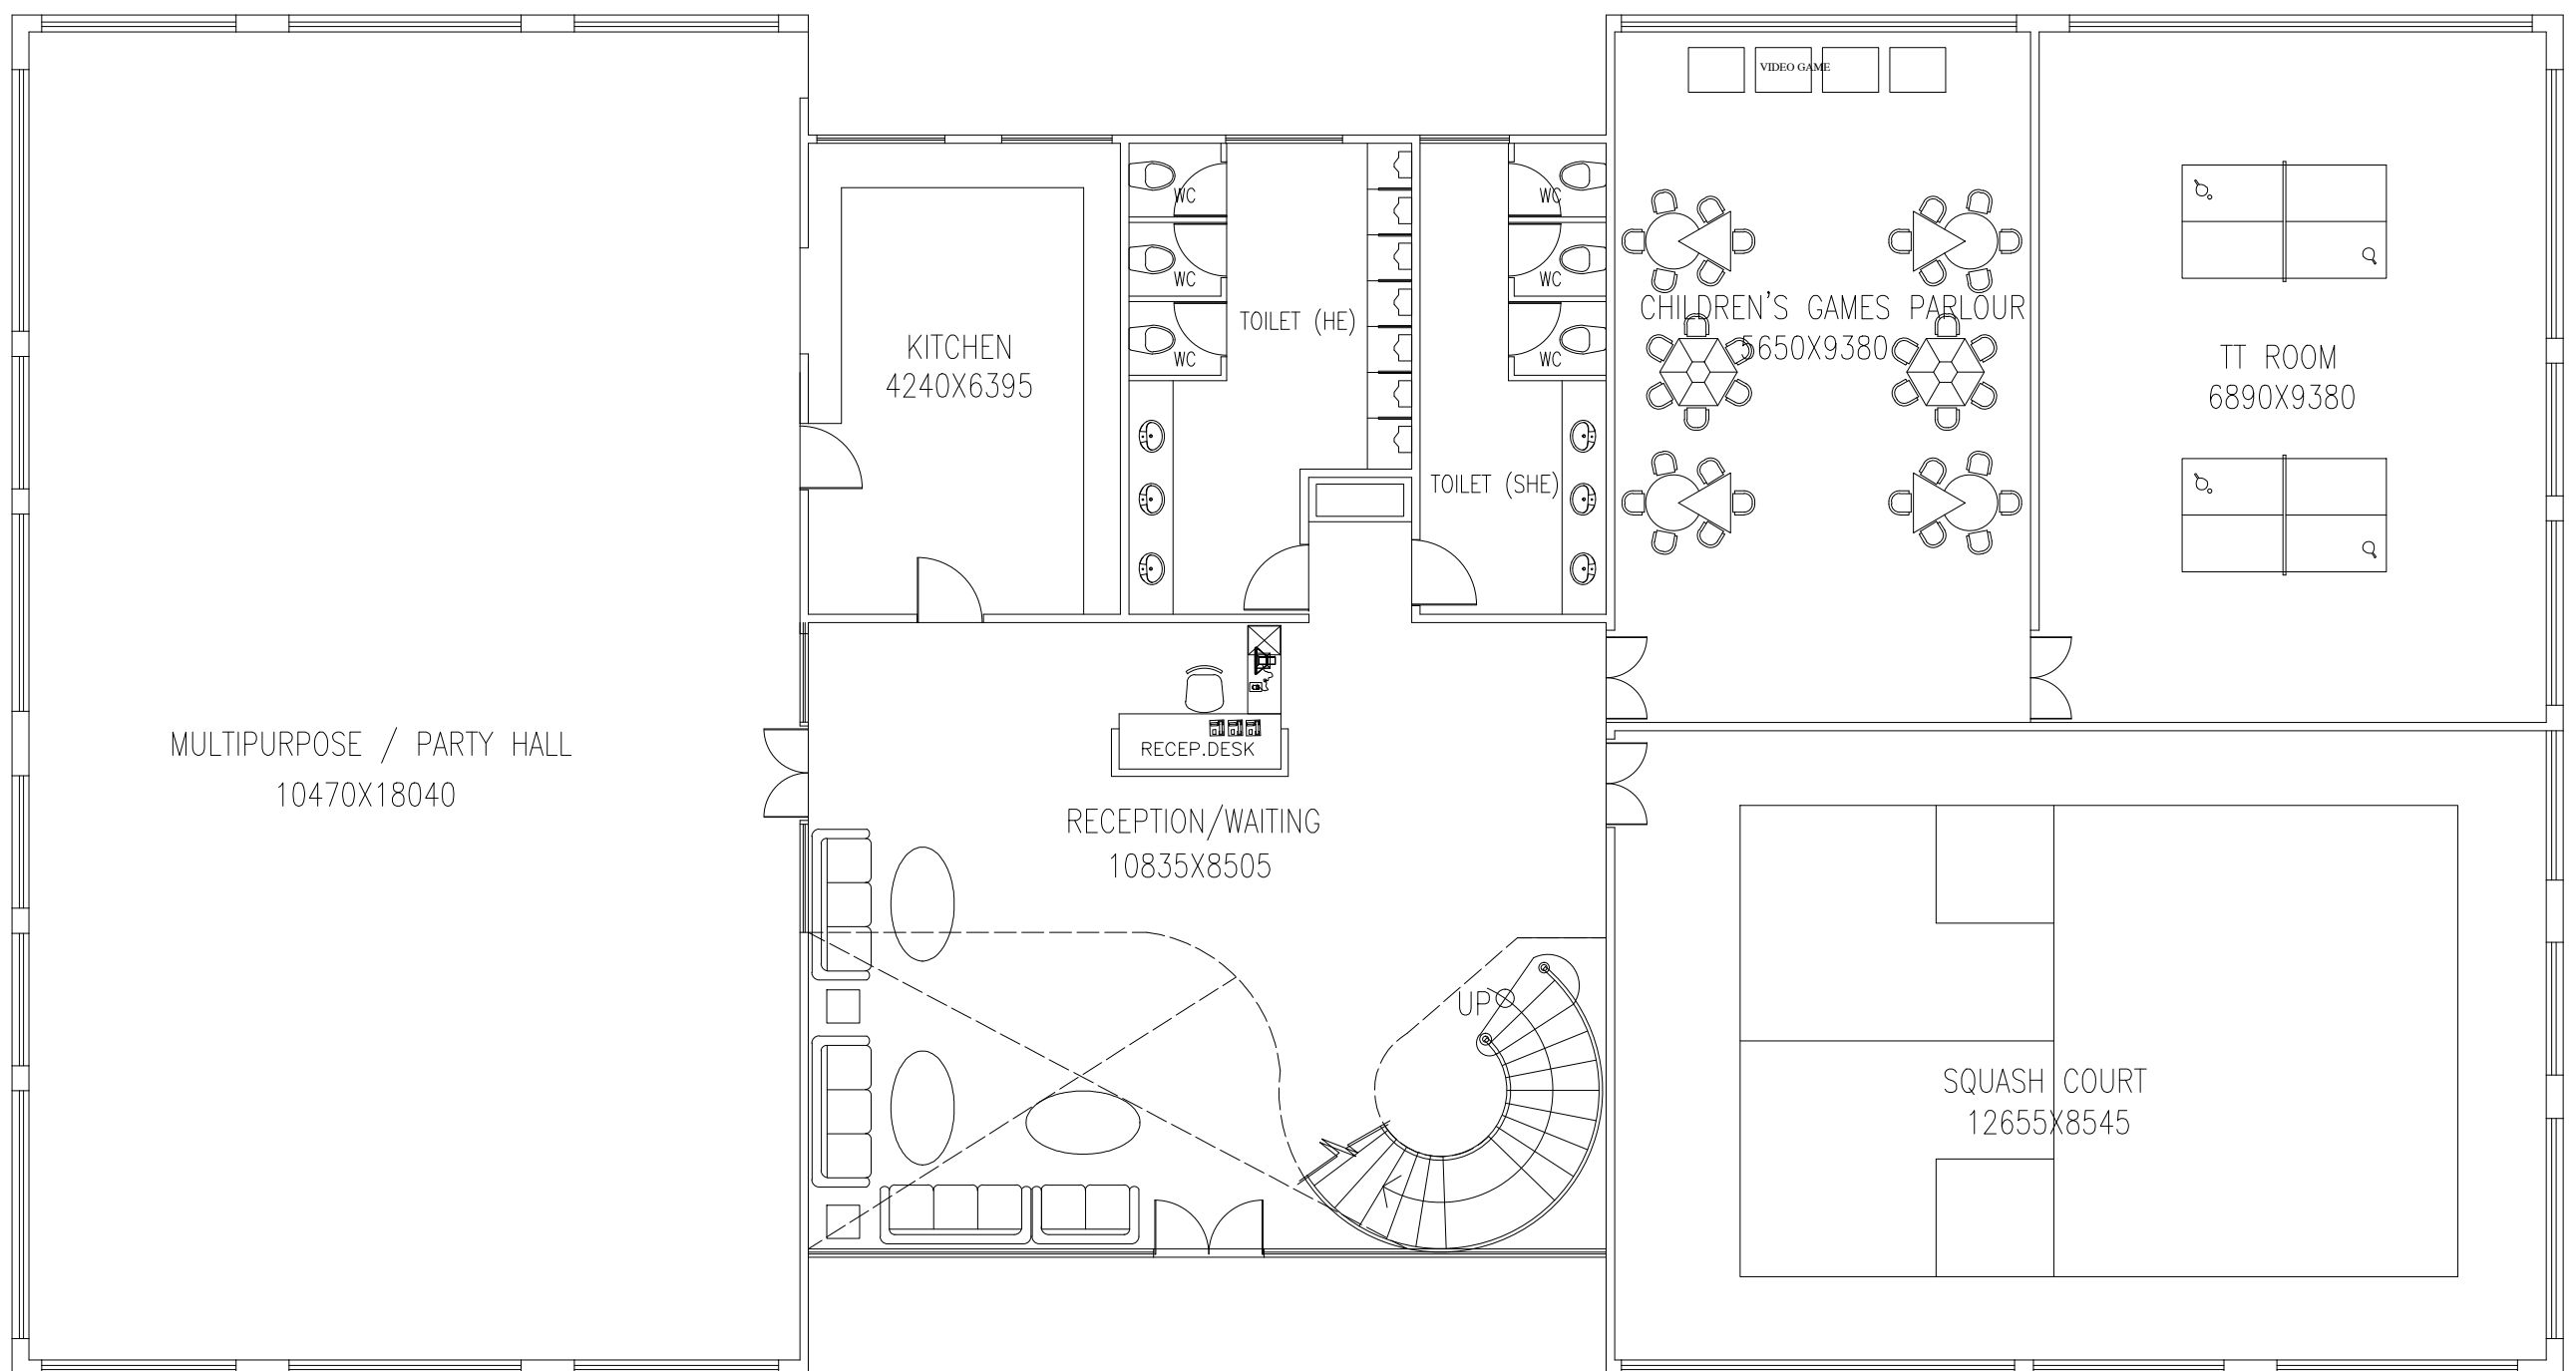

GROUND FL. PLAN

NOTE: THESE PLANS ARE PREPARED AND EXECUTED AS PER THE REGULATIONS NOTIFIED VIDE NOTIFICATION NO. 2213/77-4-10-158N/185 DATED: 30.11.2010 UNDER " THE NEW OKHLA INDUSTRIAL DEVELOPMENT AREA BUILDING REGULATION, 2010" ISSUED BY AUDYYOGIK VIKAS ANUBHAG, GOVT. OF UTTAR PRADESH.

FLOOR PLANS

COMMUNITY HALL

SPACE COMBINE
ARCHITECTS, PLANNERS, ENGINEERS.
A1/112, 2ND FLOOR,
SAFDARJUNG ENCLAVE, NEW DELHI-29.
PH:- 011- 46150000