


30.00 M WIDE ROAD

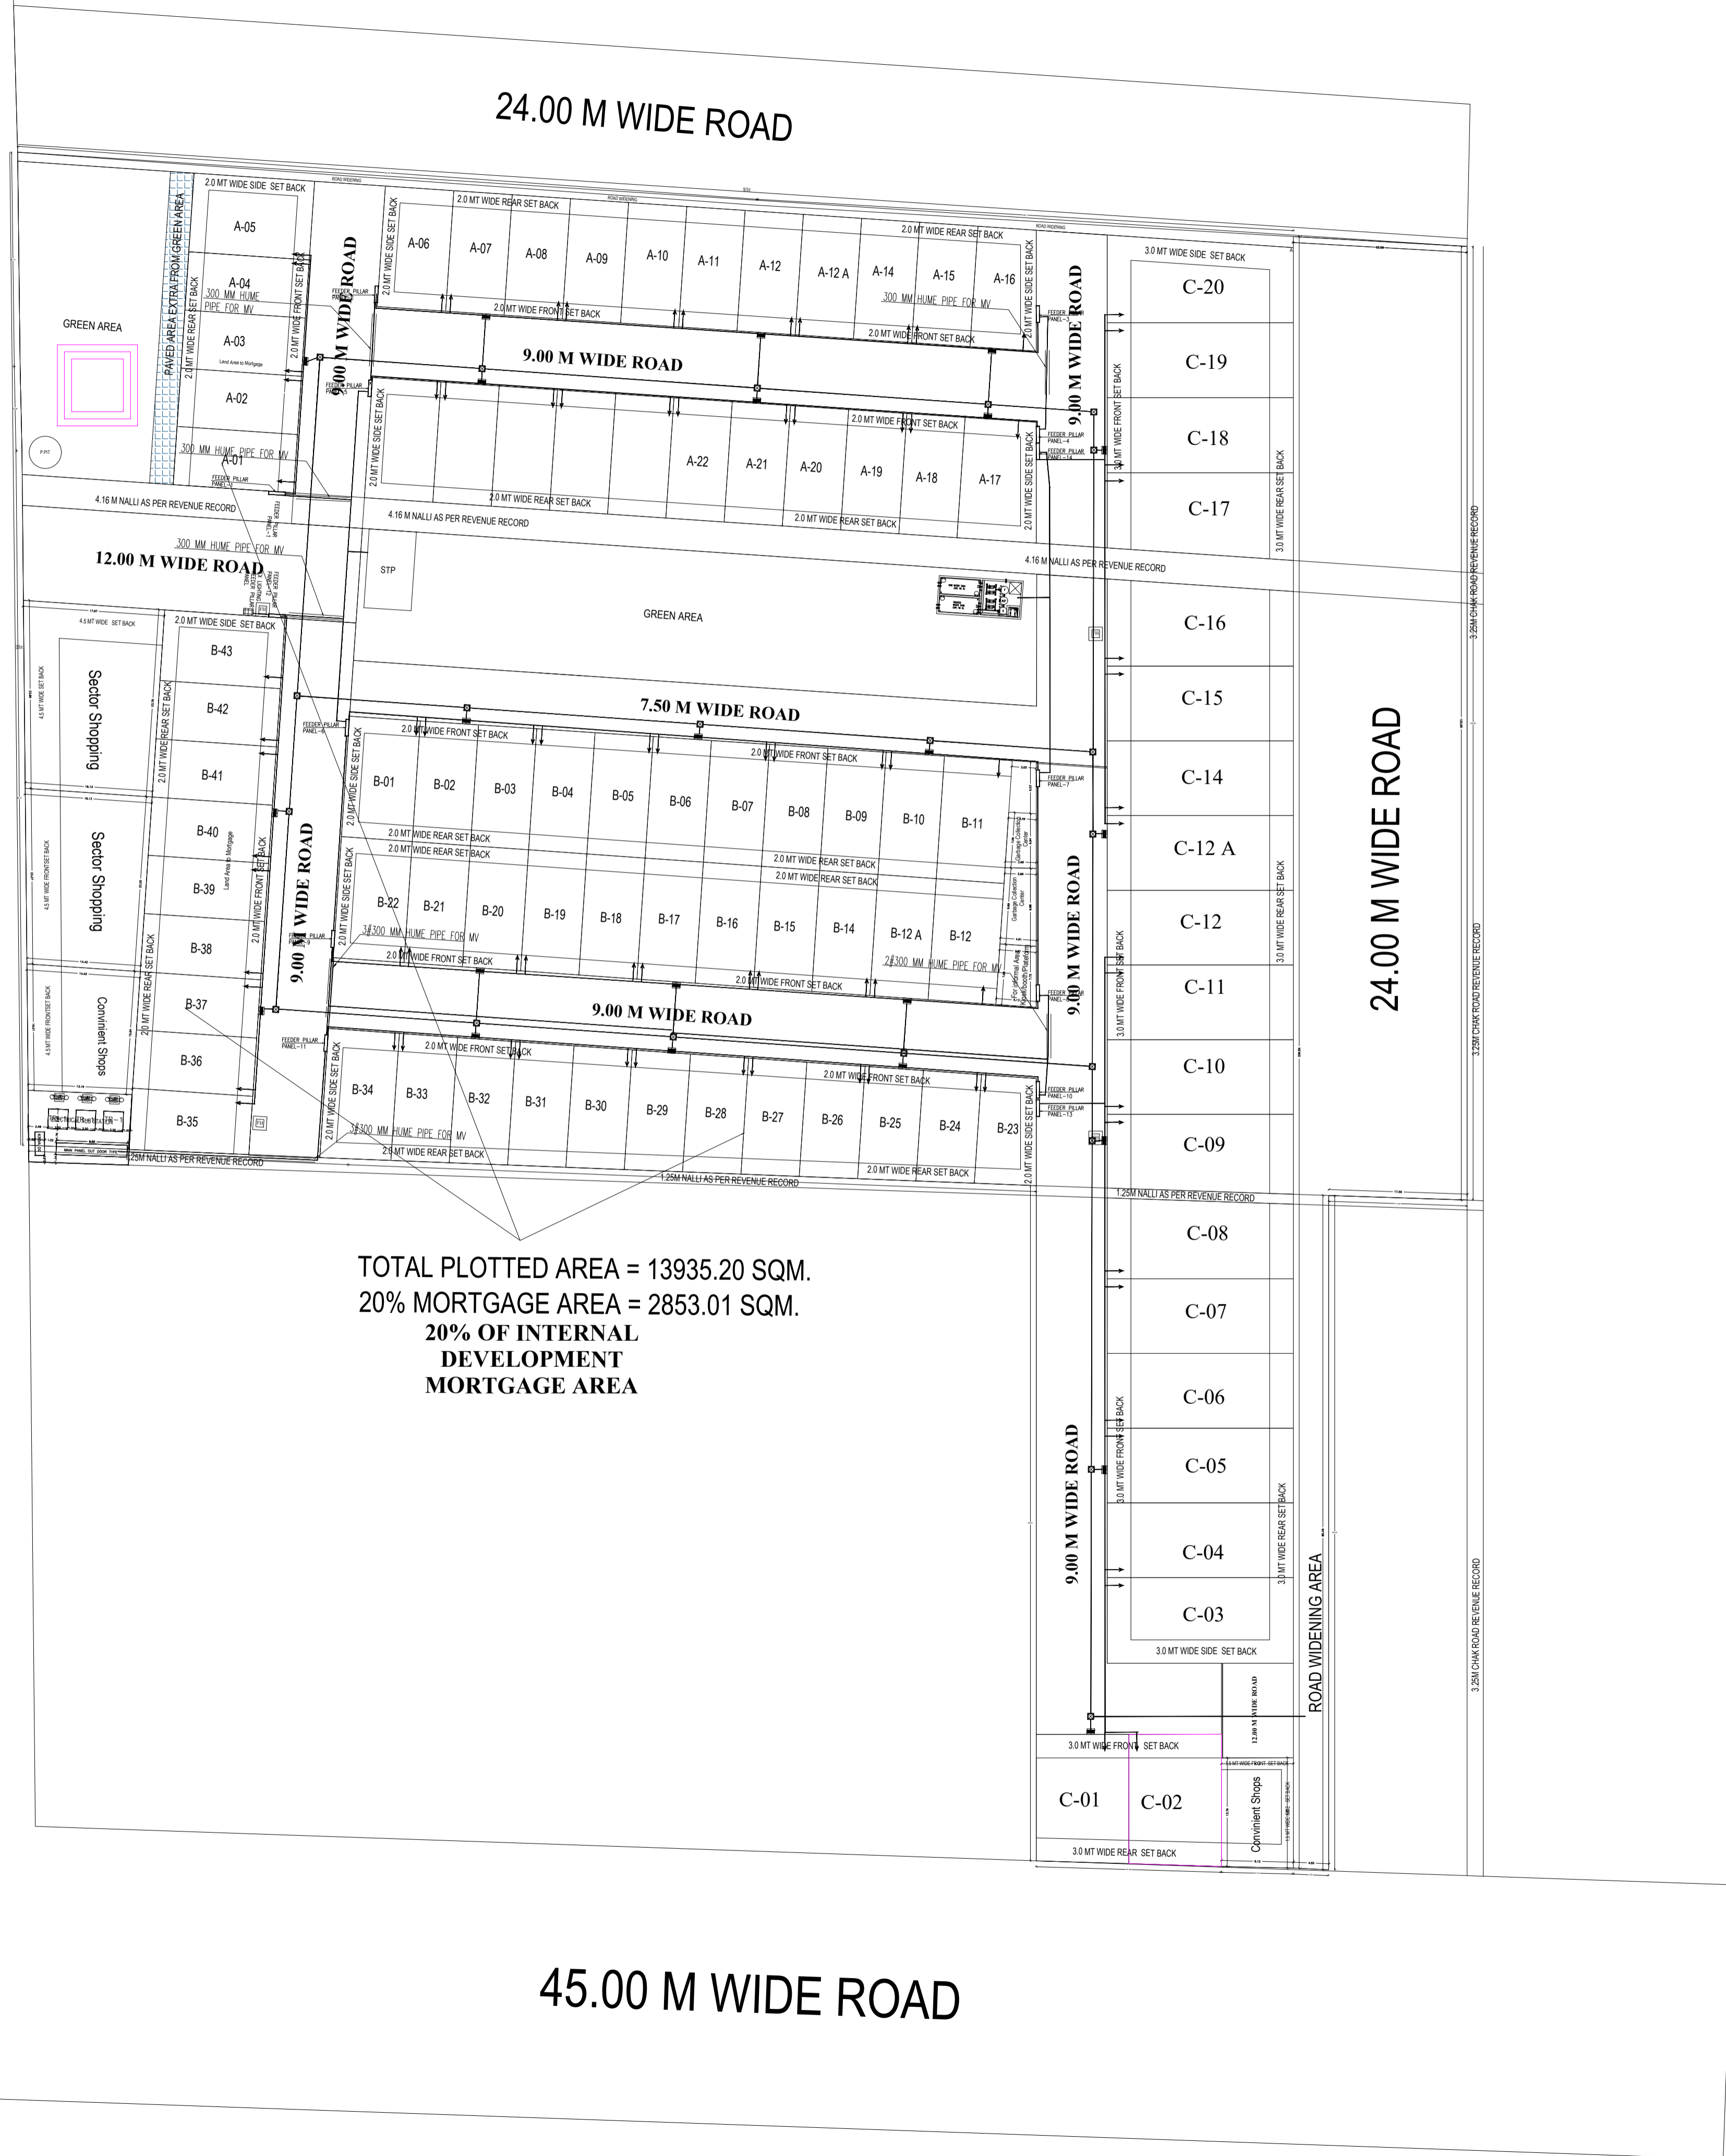

TOTAL PLOTTED AREA = 13935.20 SQM.
 20% MORTGAGE AREA = 2853.01 SQM.
 20% OF INTERNAL DEVELOPMENT MORTGAGE AREA

LEGEND	DESCRIPTION
	45W POLE LIGHT (4.5 MTR POLE HEIGHT)
	FEEDER PILLAR PANEL
	600X600MM CHAMBER
	FIBRE BOX
	MV HUME PIPE
	EX.LIGHTING CABLE
	MAIN PANEL TO FEEDER PILLAR PANEL
	FEEDER PILLAR PANEL TO PLOT
	FIBRE CABLE WILL RUN IN 100 MM HDPE IPIE

PROJECT -	
OWNER -	
DRAWING TITLE :-	
LT & DG LAYOUT PLAN	
OWNER SIGN	ARCHITECT SIGN

SINGLA ARCHITECTS & ASSOCIATES
 EROS MARKET PLACE, PLOT NO- 02, SHOP - 87 1ST. FLOOR
 SHAKTI KHAND - 2, INDIRAPURAM, GHAZIABAD (U.P.)
 Mob: 9971998445
 e-mail: gsingla32@gmail.com,

MEP Consultant:



WeDESIGN Associates
 "Engineered to perfection"
 Email: wedesignconsultancy@gmail.com
 Mob: 9999288416, 9999288407, 9882244495

DEALT BY:- VIBHOR	CHECKED BY:- D.K	SCALE:- 1 : 500	DATE:- 19.09.2023	DRG No:- EL-EXT-01
----------------------	---------------------	--------------------	----------------------	-----------------------