


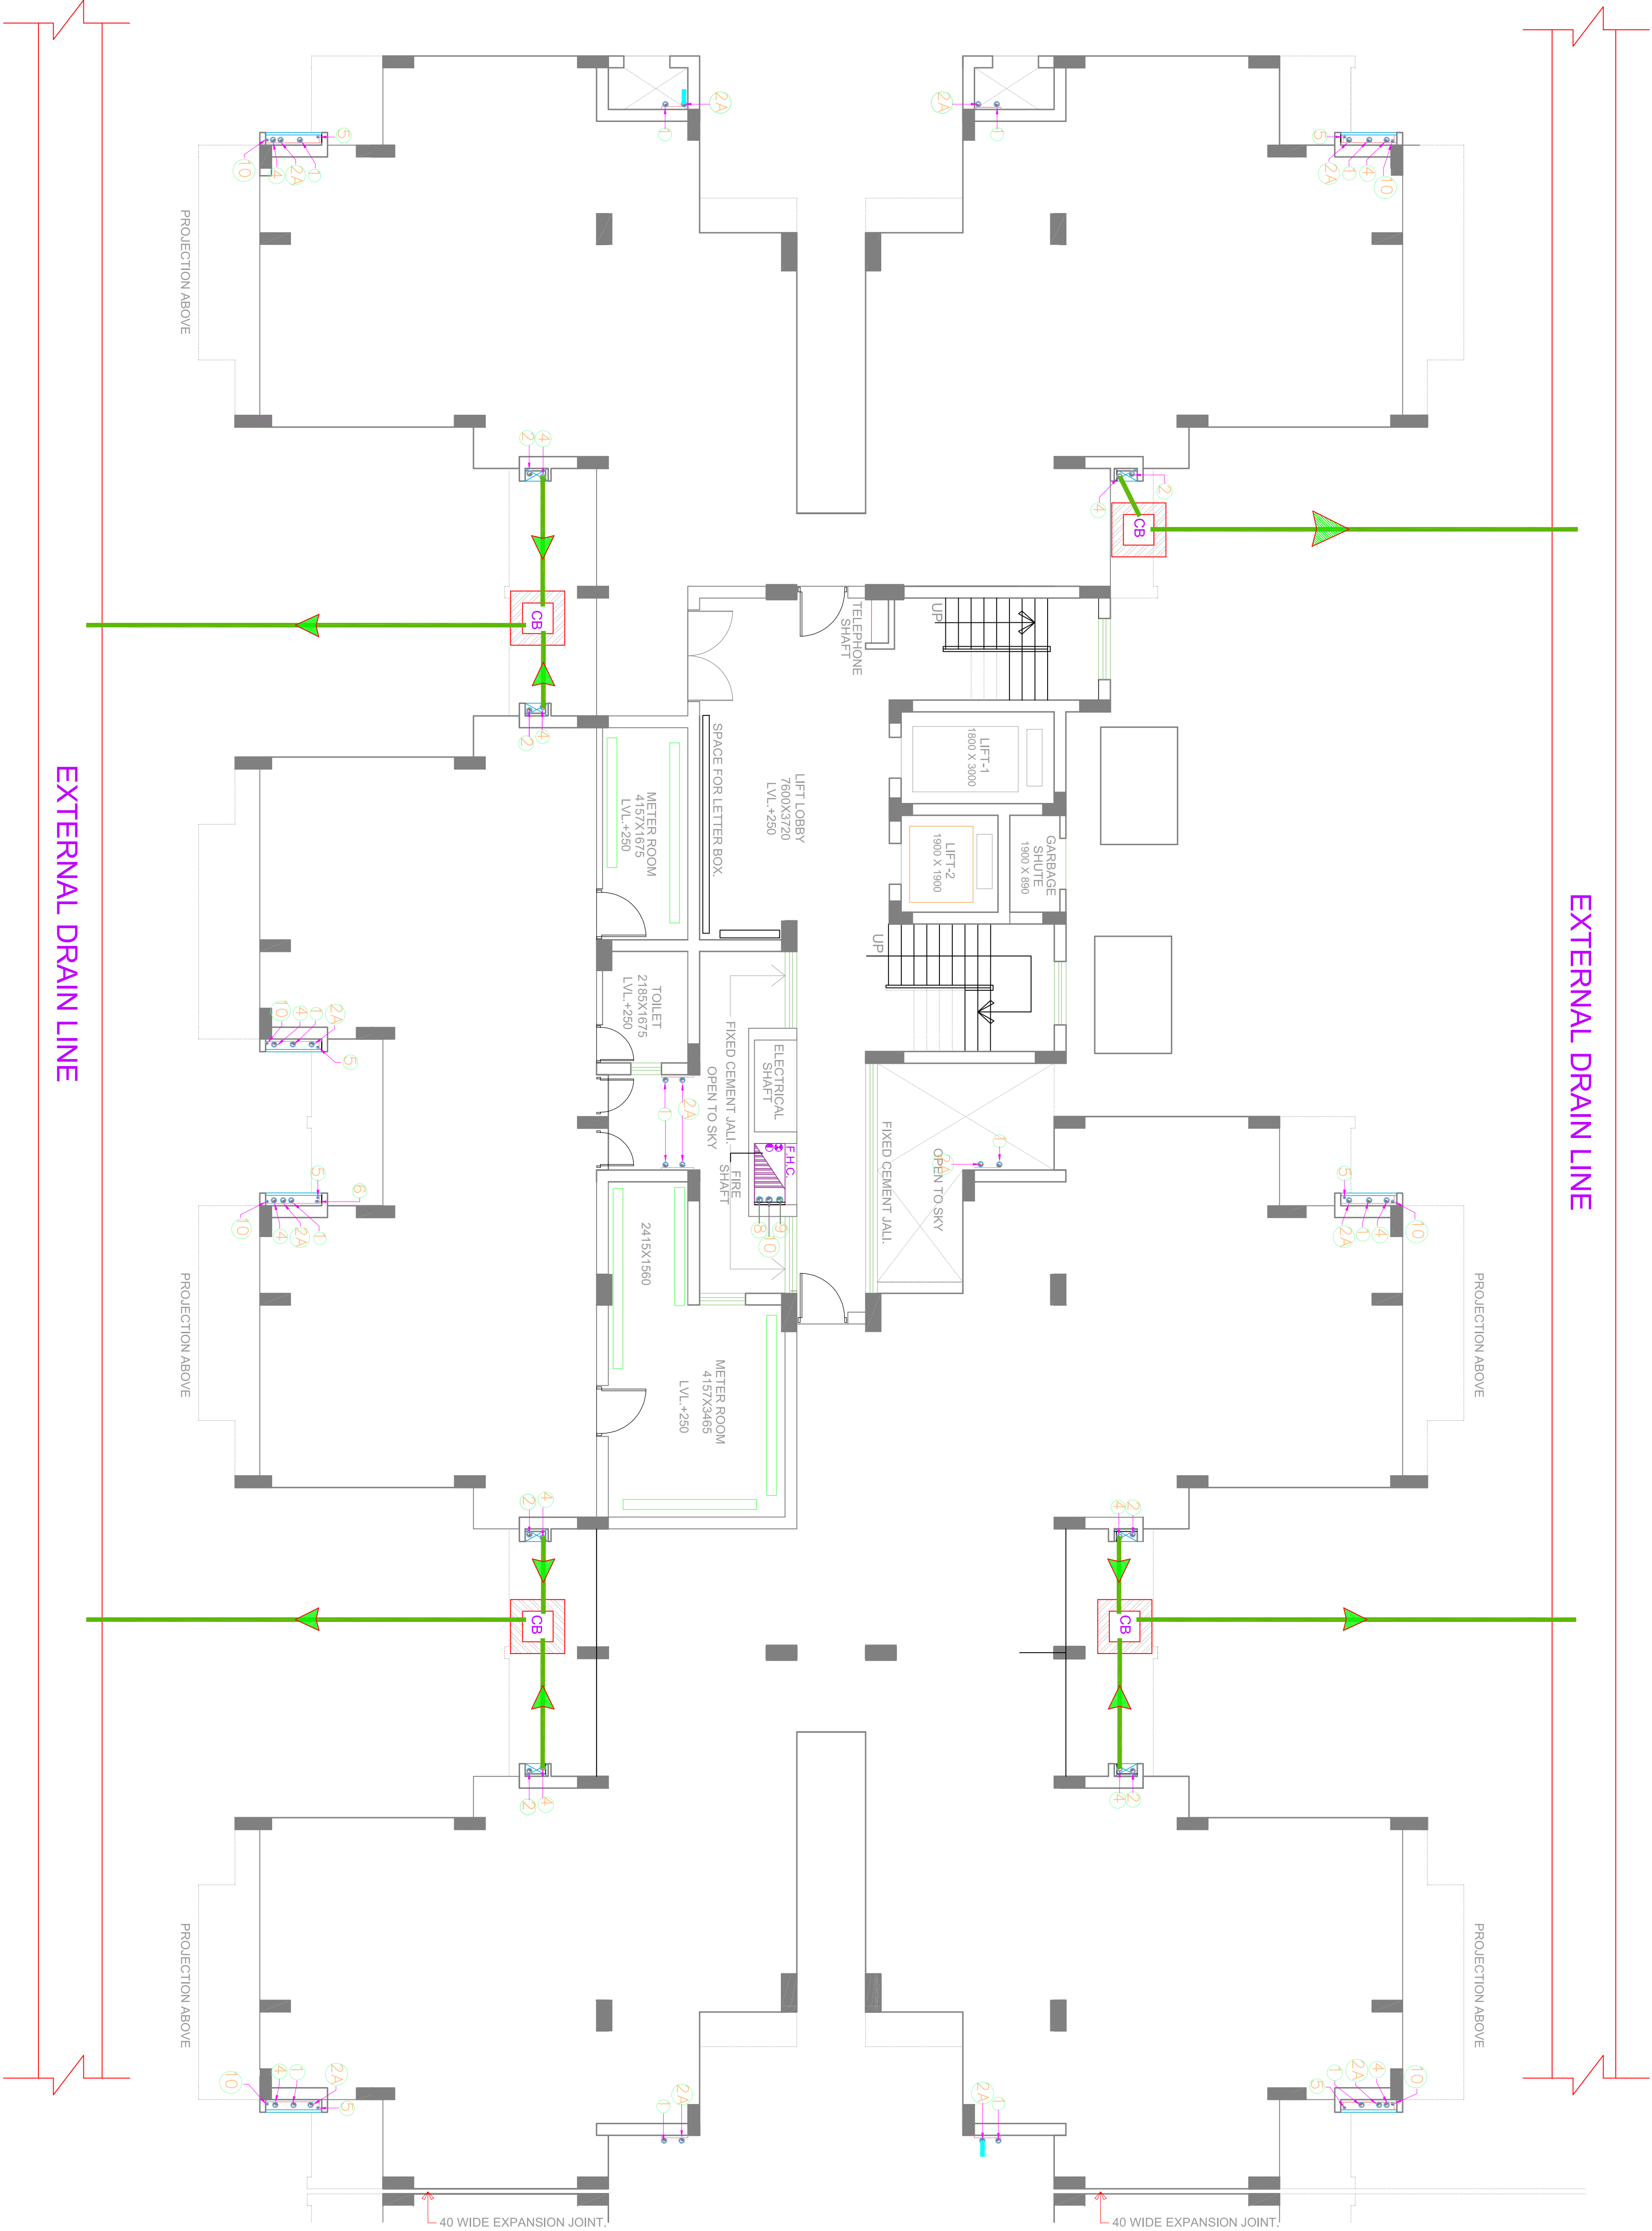

LEGEND:-

①	100Ø SOIL & VENT PIPE
①A	75Ø VENT PIPE
②	100Ø KITCHEN WASTE PIPE
②A	100Ø WASTE & VENT PIPE
③	32Ø WATER SUPPLY DN TAKE PIPE FOR-9,7,6 & 5 FLOORS
③A	32Ø WATER SUPPLY DN TAKE PIPE FOR-4,3,2 & 1 FLOORS
④	100Ø RAIN WATER PIPE
⑤	50Ø RAIN WATER PIPE (BALCONY)
⑥	50Ø WATER SUPPLY RISER PIPE.
⑧	100ØMS. FIRE PIPE
⑨	100Ø SPRINKLER PIPE
⑩	50Ø WASTE PIPE FOR (WASHING MACHINE DRAIN)
⊗	4.5 Kg. CO2 FIRE EXTINGUISHER
⊖	9 Lt. WATER TYPE FIRE EXTN.
⚡	FHC ---- FIRE HOSE CABINET

S.No.	DATE	DESCRIPTION
REVISION		
TYPE-C, S+9 (2 BED ROOM UNIT) (DOVE TOWER)		
PROJECT PROPOSED GROUP HOUSING AT ANSAL TOWN AT MEERUT. PHASE-2.		

TITLE WATER DISPOSAL PLAN		
DATE 06.05.2011	DEALT BY S.R.	
SCALE 1:60	CHECKED BY M.K.	
DRG. NO. SERV.452/MEERUT-A, TOWN/PL02		

MANOJ KUMAR DESIGN ENGINEER (SERVICES)	ADITYA KUMAR GUPTA SR. C.A.M.(SERVICES)
ANSAL HOUSING & CONSTRUCTION LTD.	
15, UGF, INDRA PRAKASH 21 BARAKHANSA ROAD NEW DELHI - 40 001	
ANSAL HOUSING & CONSTRUCTION LTD.	