




BAREILLY DEVELOPMENT AUTHORITY, BAREILLY

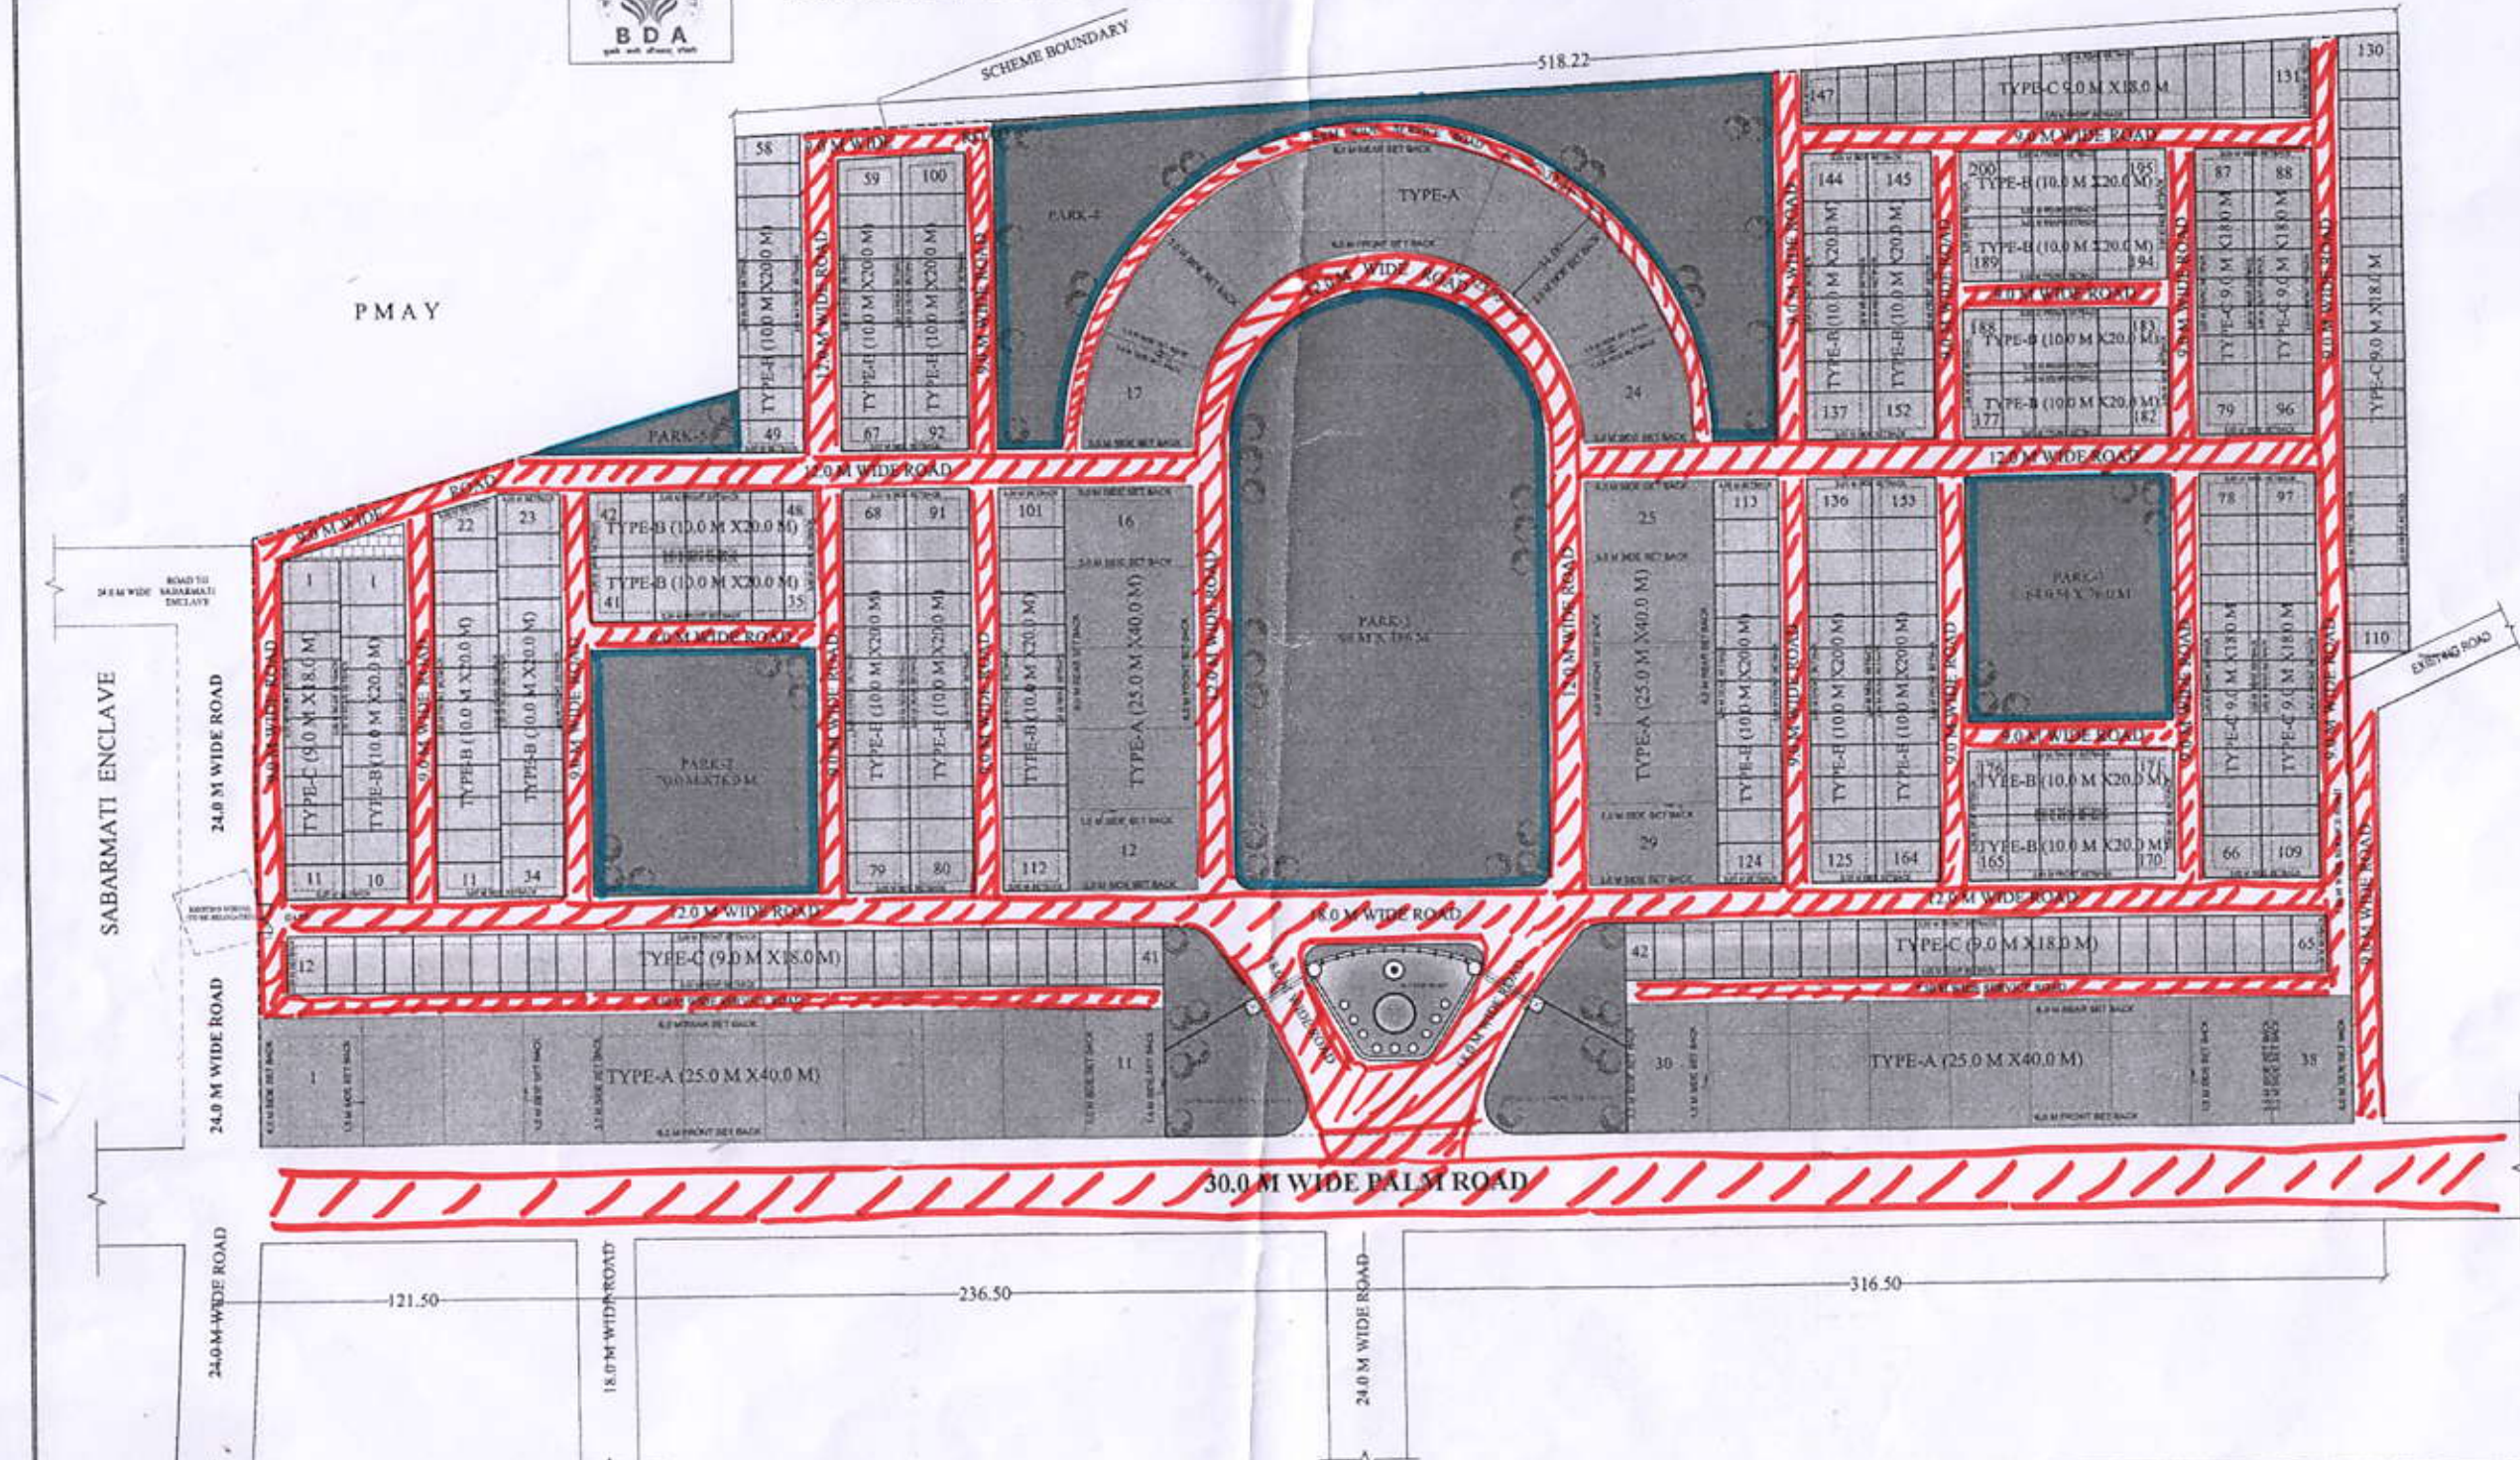

PROPOSED LAYOUT PLAN OF BRAHMPUTRA ENCLAVE, SECTOR-1 RAMGANGA NAGAR YOJNA, BAREILLY.

AREA STATEMENT:	
AREA OF SCHEME	203815.37 Sqm.
AREA UNDER PLOTS	105625.23 Sqm.
AREA UNDER ROAD	54192.77 Sqm.
AREA UNDER PARK (18.72%)	38155.63 Sqm.
ENTRANCE LANDSCAPE AREA -1	2129.97 Sqm.
ENTRANCE LANDSCAPE AREA -2	2129.97 Sqm.
WATER BODY	1495.48 Sqm.
TRANSFORMER	86.32 Sqm.

PROPERTY DETAILS:			
TYPE	AREA (SQMT.)	PLOT SIZE	NOS.
A	1000.00	25.00 Mt.x40.00 Mt.	38 Nos
B	200.00	10.00 Mt.x20.00 Mt.	200 Nos
C	162.00	9.00 Mt.x18.00 Mt.	147 Nos

SCALE	DATED	NORTH	
1:1000	16-08-2021		AR. SUMIT AGRAWAL
<i>[Signature]</i>	<i>[Signature]</i>	<i>[Signature]</i>	<i>[Signature]</i>
D./M.	J.E.(PLAN.)	J.E.(CONS.)	A.E.
<i>[Signature]</i>	<i>[Signature]</i>	<i>[Signature]</i>	<i>[Signature]</i>
S.E./C.T.P.	SEC.		V.C.

Development Plan Index

- 1- Proposed Road:
- 2- Proposed Park:

[Handwritten signature]

[Handwritten signature]