


KHASRA NO - 574 - PRATAP SINGH

PROPOSED WATER TANK FOR FOOD COURT

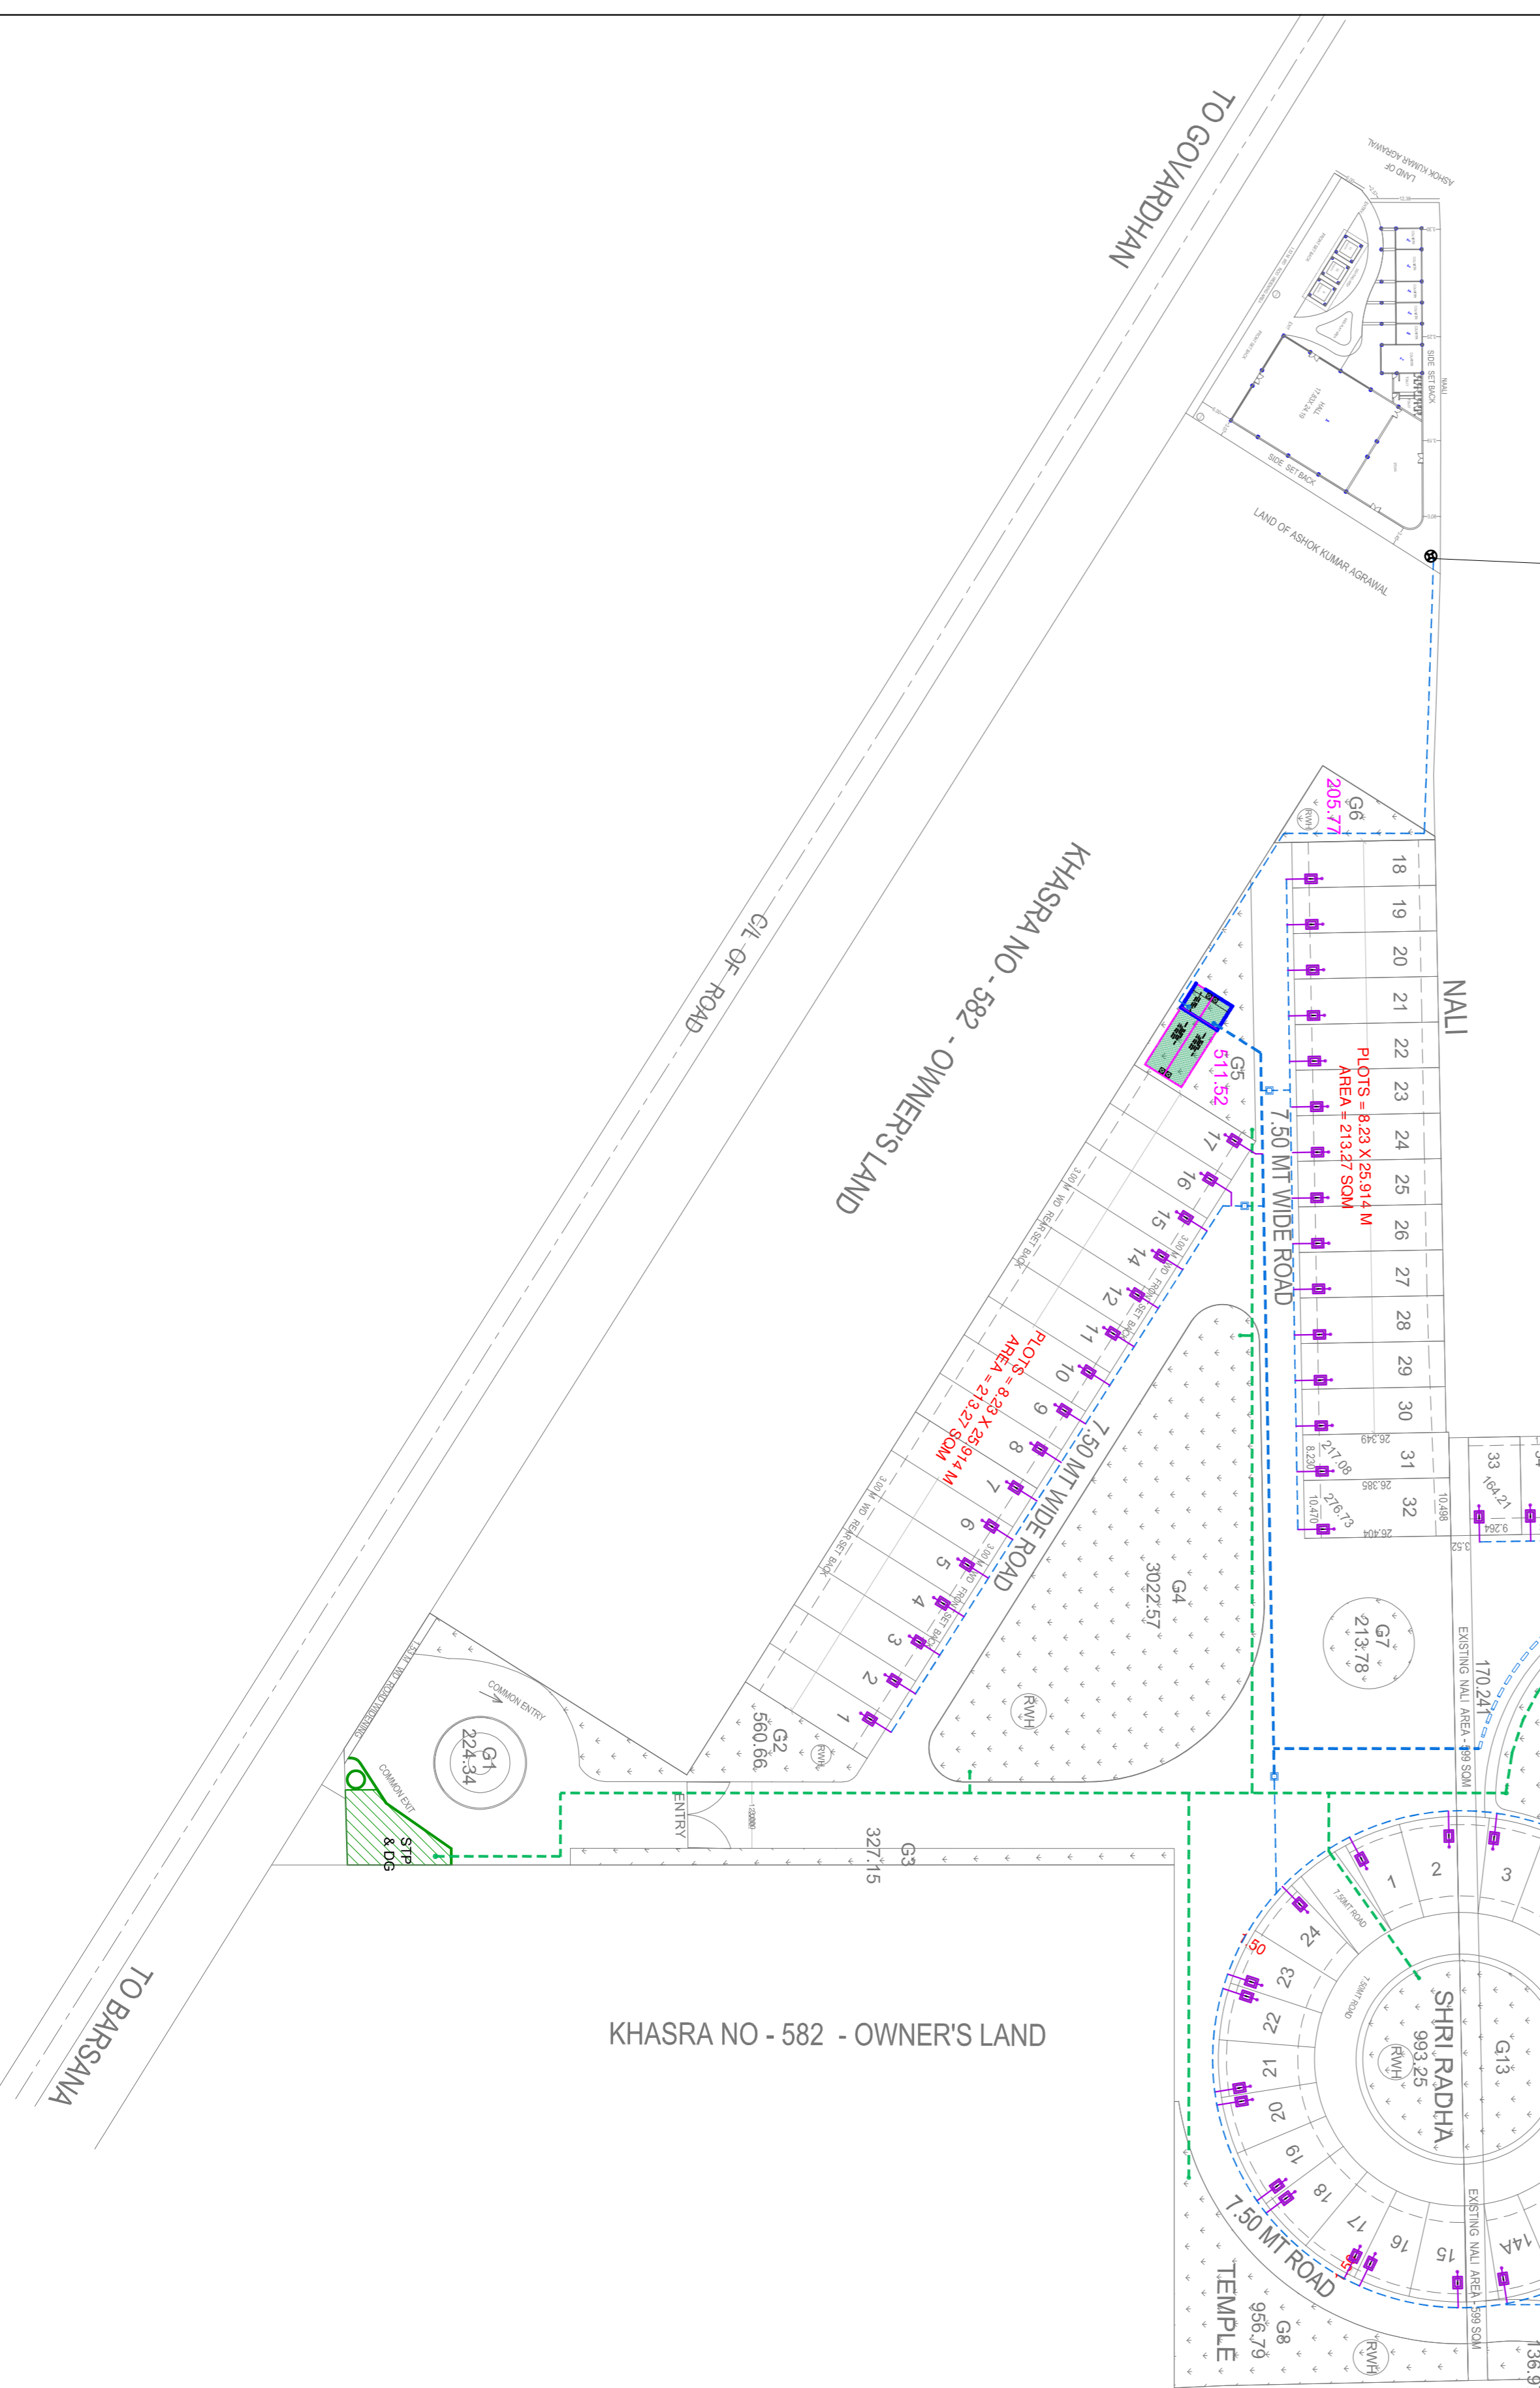

KHASRA NO - 580 - SUKHVEER SINGH

EXTERNAL WATER SUPPLY PIPE LEGEND:-	
	DOMESTIC WATER SUPPLY PIPE FROM MAIN UNDER
	GROUND WATER TANK
	SPT TREATED WATER SUPPLY LINE FOR GARDENING FROM
	SPT TREATED WATER TANK
	EACH HOUSE WATER TAPPING WITH CONTROL VALVE & WATER METER

PROJECT:- SHREE YASUJIDRA DIVINE	
DRAWING EXTERNAL WATER SUPPLY DETAIL OF SITE LAYOUT	
TITLE :-	
PURPOSE OF DRAWING :-	
PRG. NO. :-	VS/P01
DATE	10-05-2025
PAPER SIZE	A 0
PLUMBING CONSULTANT	ARCHITECT
APPROVAL / TENDER / CONSTRUCTION	REVISION :-
KAS	SCALE
CHECKED	NTS
DATE	DATE
DATE	DATE

Vaj Sanitation	
PLUMBING, SANITATION & FIRE PROTECTION CONSULTANT	
VADODARA	
PHONE (0) - 91 8486 65294	
FAX (0) - 91 8486 65294	
E-MAIL - vajoffice@gmail.com	

At Ishwar Gani	
ARCHITECT	
VADODARA	
PHONE (0) - 91 8486 65294	
FAX (0) - 91 8486 65294	
E-MAIL - vajoffice@gmail.com	