


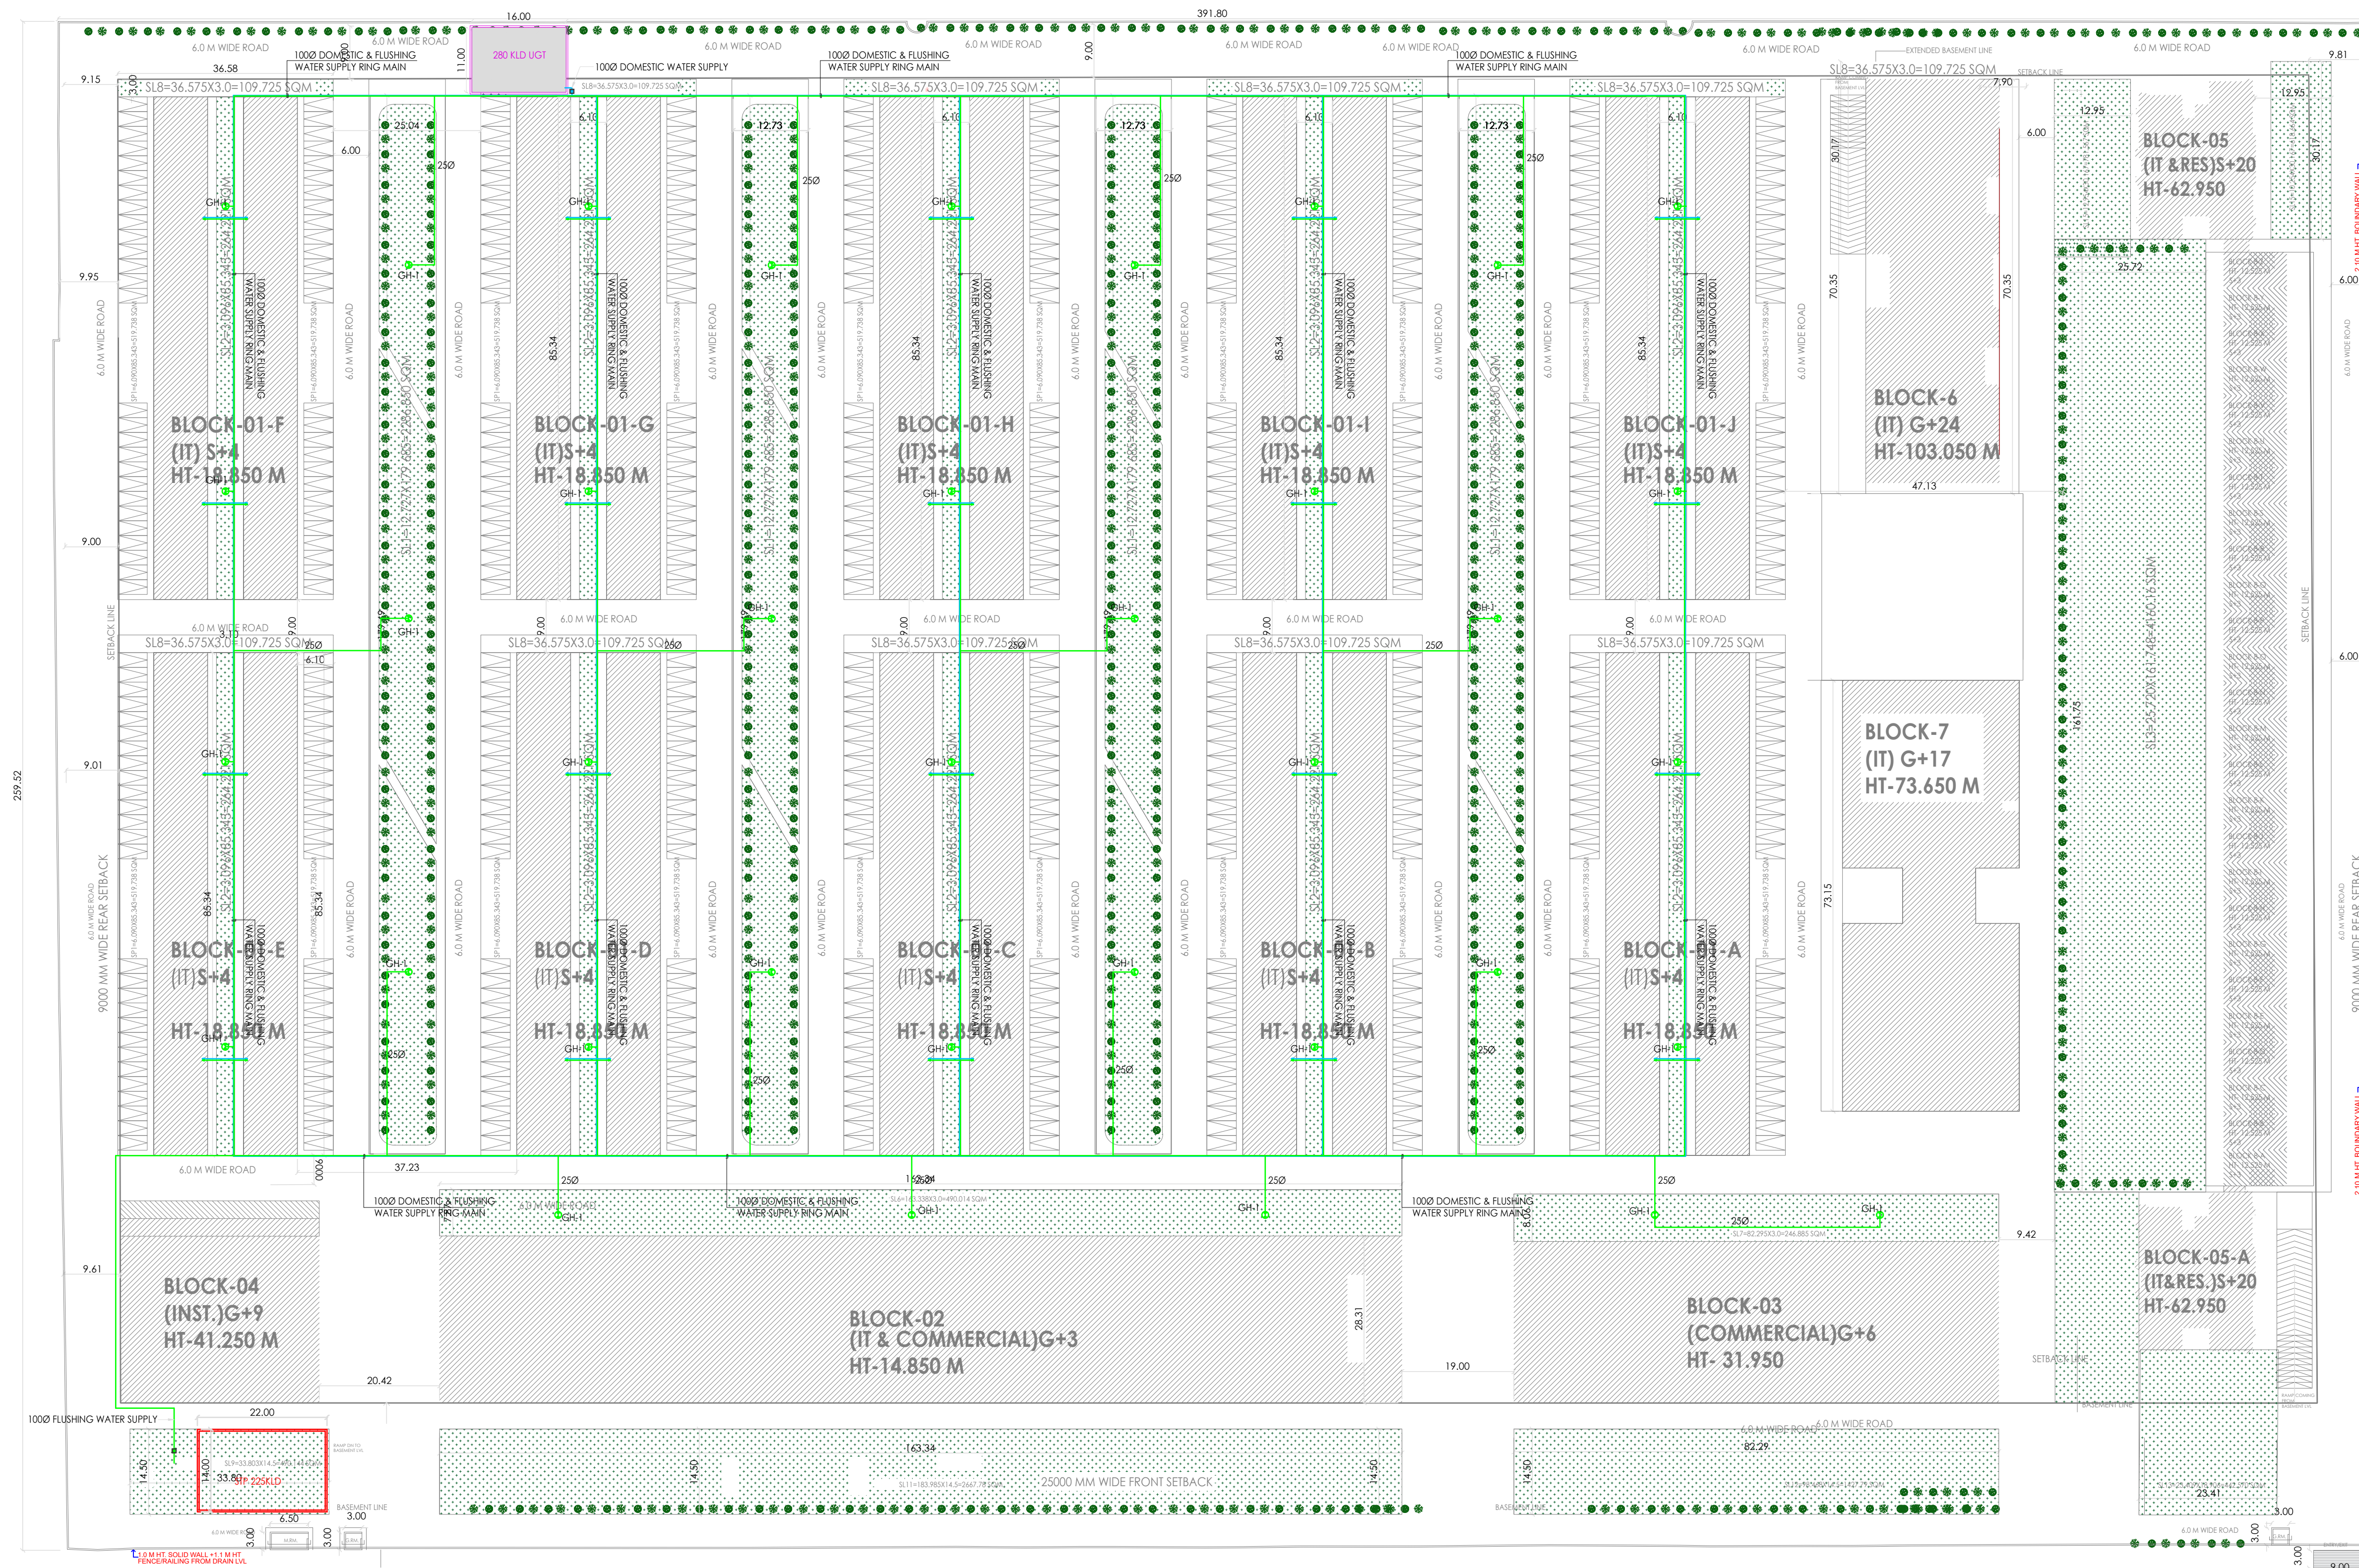

WATER SUPPLY LEGEND:		
S. No.	SYMBOL	DESCRIPTION
1.		DOMESTIC WATER SUPPLY LINE
2.		FLOW DIRECTION
3.		VALVE WITH CHAMBER
4.		AIR RELEASE VALVE WITH CHAMBER

DRAWING TITLE :-

WATER SUPPLY LAYOUT

PROPOSED BUILDING PLAN FOR

BLQ 10. 18. SECTOR KB V. GREATER NOIDA

GAUTAM BUDDHA NAGAR, UTTAR PRADESH

DATE:	17-07-2025	SCALE:	1:600@A1	DWG. NO.	PL-04
-------	------------	--------	----------	----------	-------

10.2.2.1		1.1.2

MER CONSULTANT			

PRV CONSULTING ENGINEERS (P) LTD.

 EAST OF LONI
ROAD DELHI - 110093
