


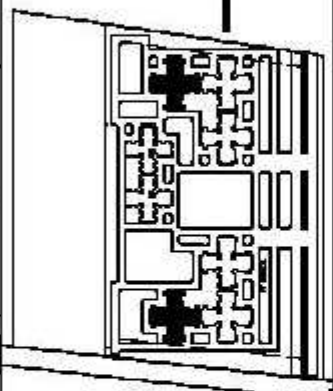

KEY PLAN





ARCHITECT SIGNATURE

OWNER'S SIGNATURE

JAYPEE SPORTS INTERNATIONAL LTD.
SECTOR 128, NOIDA

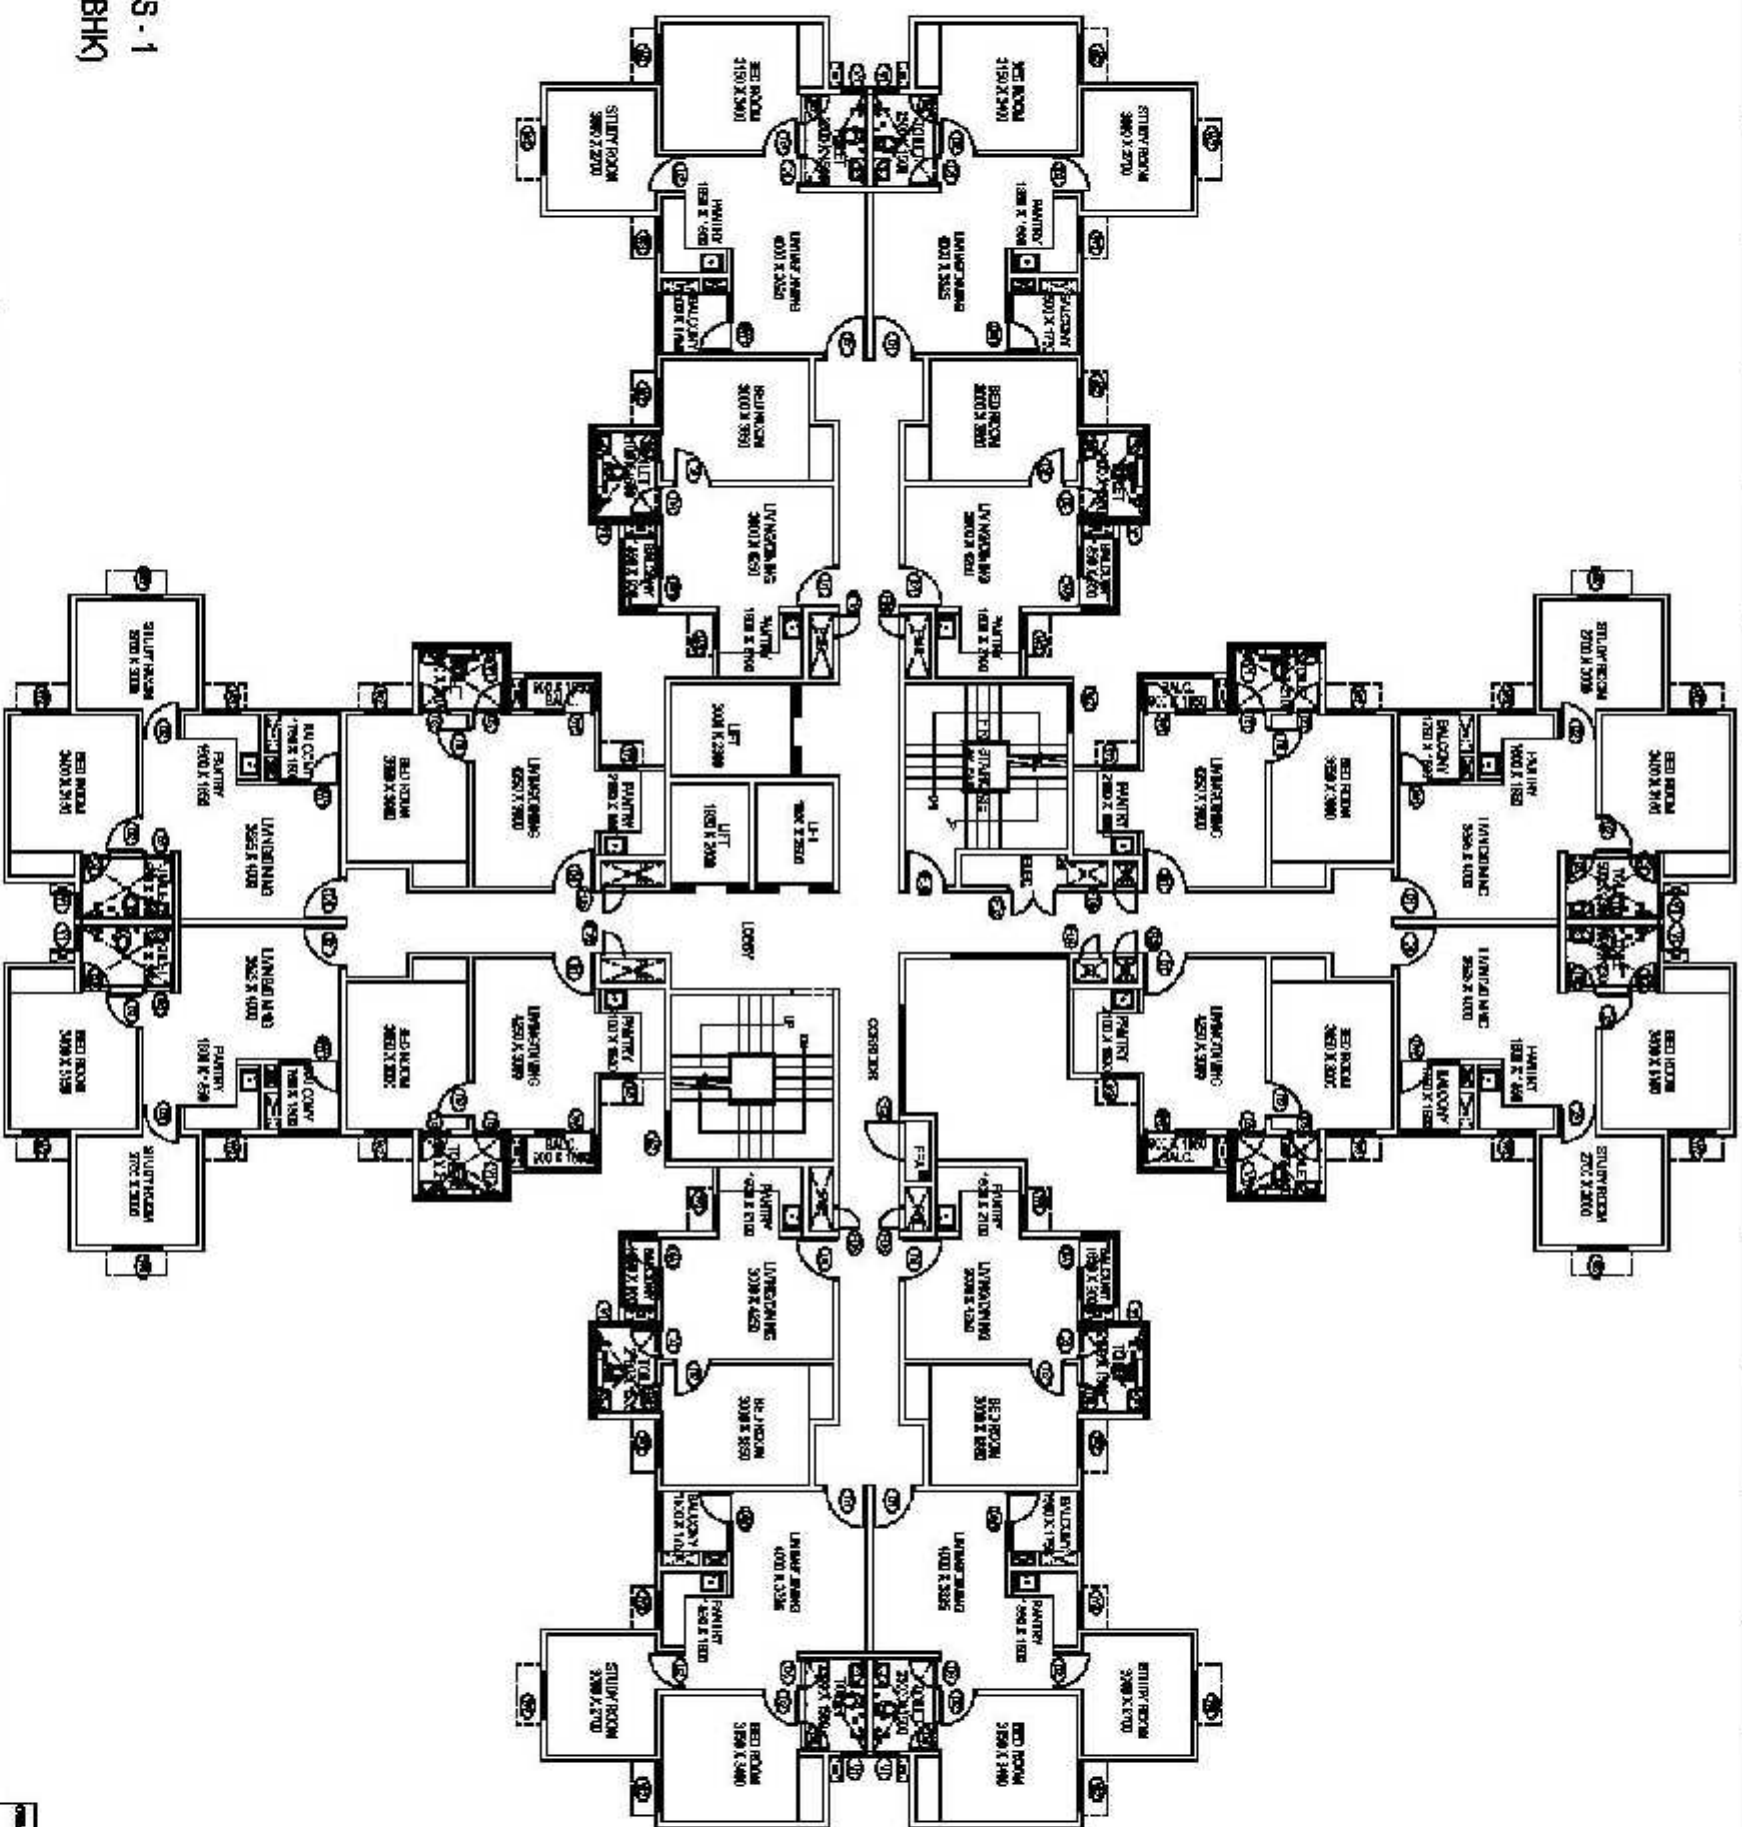

PROJECT : JAYPEE SPORTS INTERNATIONAL LTD.
SECTOR 128, NOIDA

PROJECT : BUDDH CIRCUIT STUDIOS PROJECT AT
JAYPEE SPORTS CITY, SECTOR 128, NOIDA















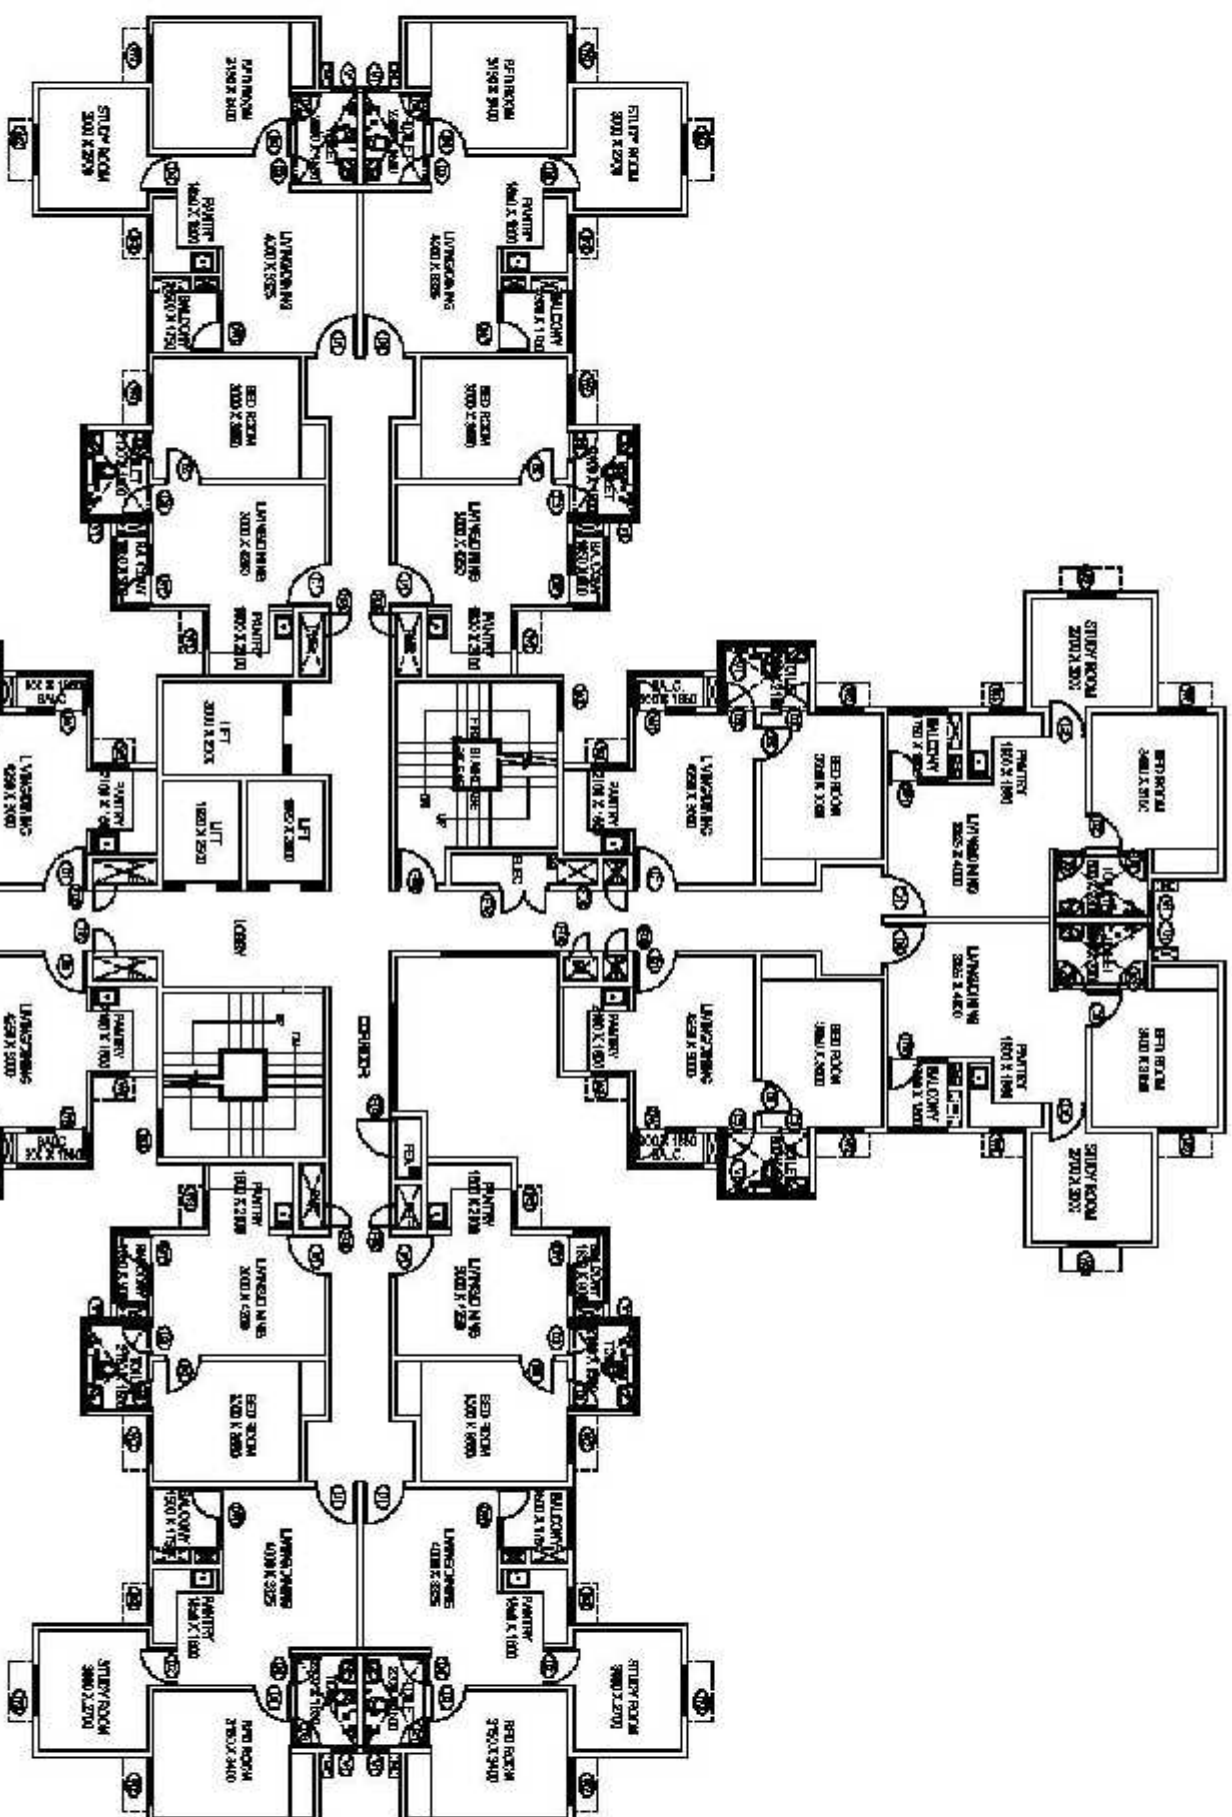

BUDDH CIRCUIT STUDIOS - 1
UNITS - (1 BHK + S) & (1 BHK)
TYPICAL FLOOR PLAN



KEY PLAN






ARCHITECT SIGNATURE

OWNER'S SIGNATURE

JAYPEE SPORTS INTERNATIONAL LTD.
SECTOR 12B, NOIDA











KEY PLAN






OWNER'S SIGNATURE

ARCHITECT SIGNATURE

JAYPEE SPORTS INTERNATIONAL LTD.
SECTOR 128, NOIDA

PROJECT: BUDDH CIRCUIT STUDIOS PROJECT AT
JAYPEE SPORTS CITY, SECTOR 128, NOIDA
DATE: 01/01/2024

CONTRACT

SUBMISSION DRAWING A GENERAL GROUP
TOWER - B2
TYPICAL FLOOR PLAN







