


Greater Noida Industrial Dev. Authority
 APPROVED
 File No. 1712/2014
 Valid upto Dated. 17/12/2014
 SHEET NO.- 03
 Gen. Mgr. (Png. & Arch.)
 Drawing Checked & Verified By
 Mr. D. Madhavi
 Mr. D. Madhavi


PARKING PLAN

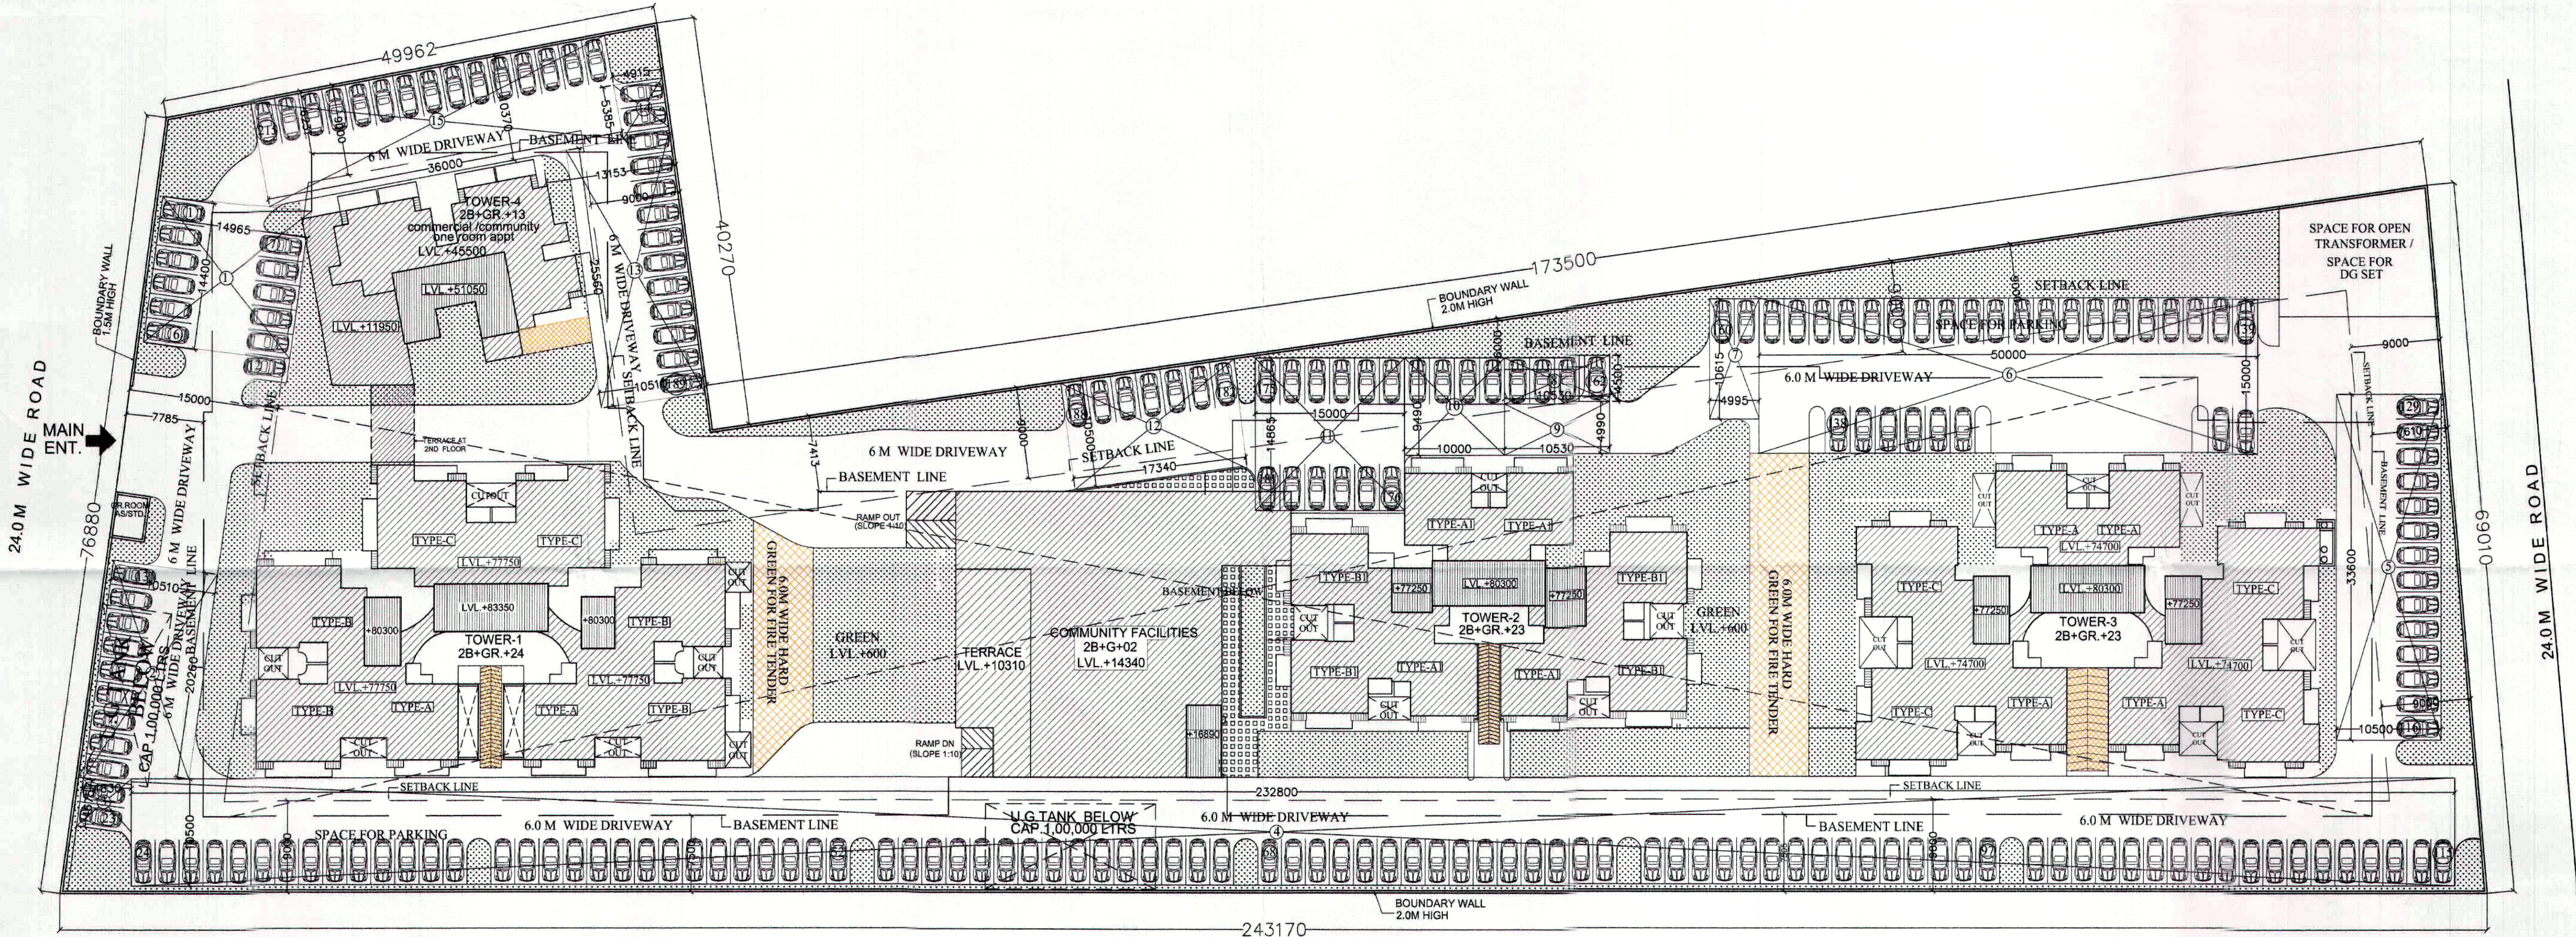

PARKING AREA CALCULATION

1	14.965	X	14.400	X	1	=	215.496
2	10.510	X	20.260	X	1	=	212.933
3	4.830	X	4.675	X	1	=	22.580
4	232.800	X	10.500	X	1	=	2444.400
5	10.500	X	33.600	X	1	=	352.800
6	50.000	X	15.000	X	1	=	750.000
7	4.995	X	10.615	X	1	=	53.022
8	10.530	X	4.500	X	1	=	47.385
9	10.530	X	4.990	X	1	=	52.545
10	10.000	X	9.490	X	1	=	94.900
11	15.000	X	14.865	X	1	=	222.975
12	17.340	X	10.500	X	1	=	182.070
13	10.510	X	25.560	X	1	=	268.636
14	4.915	X	5.385	X	1	=	26.467
15	10.370	X	36.000	X	1	=	373.320
TOTAL							5319.528

NO OF PARKING SPACE REQUIRED = 51,325.841/80 = 641.573 E.C.S
 (SAY 645 E.C.S.)
 PARKING SPACE PROVIDED IN OPEN @20 SQ.M/CAR = 5319.528 /20
 = 265.976 E.C.S
 TOTAL NO'S OF CAR SPACE PROVIDED IN OPEN = 215 CAR'S
 PARKING SPACE PROVIDED UNDER BASEMENT @30 SQ.M/CAR = 17,180.5 / 30
 = 572.68 E.C.S i.e 573 E.C.S
 TOTAL NO'S OF CAR'S SPACE PROVIDED IN BASEMENT = 430 NOS
 TOTAL NO'S OF CAR'S SPACES PROVIDED = 645 CAR.S

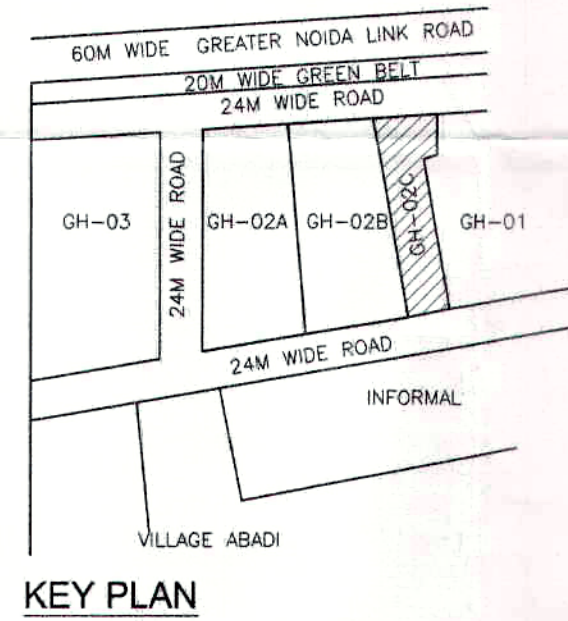

REVISE SUBMISSION DRAWING

SHEET TITLE
 PARKING PLAN

ARCHITECT:
 DEVELOPMENTS CONSULTANT
 ARCHITECTS ENGINEERS & PLANNERS
 209-C, MASJID MOTH, (OPP. "B" BLOCK, N.D.S.E.-II)
 PHONE: 011- 26254880, 26254881

PROJECT:
 PROPOSED GROUP HOUSING
 M/S JSS BUILDCON PVT.LTD
 ON PLOT NO. GH-02 C, SECTOR -01
 GREATER NOIDA U.P.

SCALE 1:300 DATE: 06/10/2014

ARCHITECT'S SIGNATURE
 A. PATWAL
 a.La. CA/85/117/2
 209-C, Masjid MOTH, New Delhi-110050

OWNER'S SIGNATURE
 JSS BUILDCON PVT. LTD.
 Director