


Note = The services mentioned in the DPR are conceptual which may vary as per actual requirement at the time of development.

Note = Fire hydrants will be provided at every 120 M distance apart on water supply network.

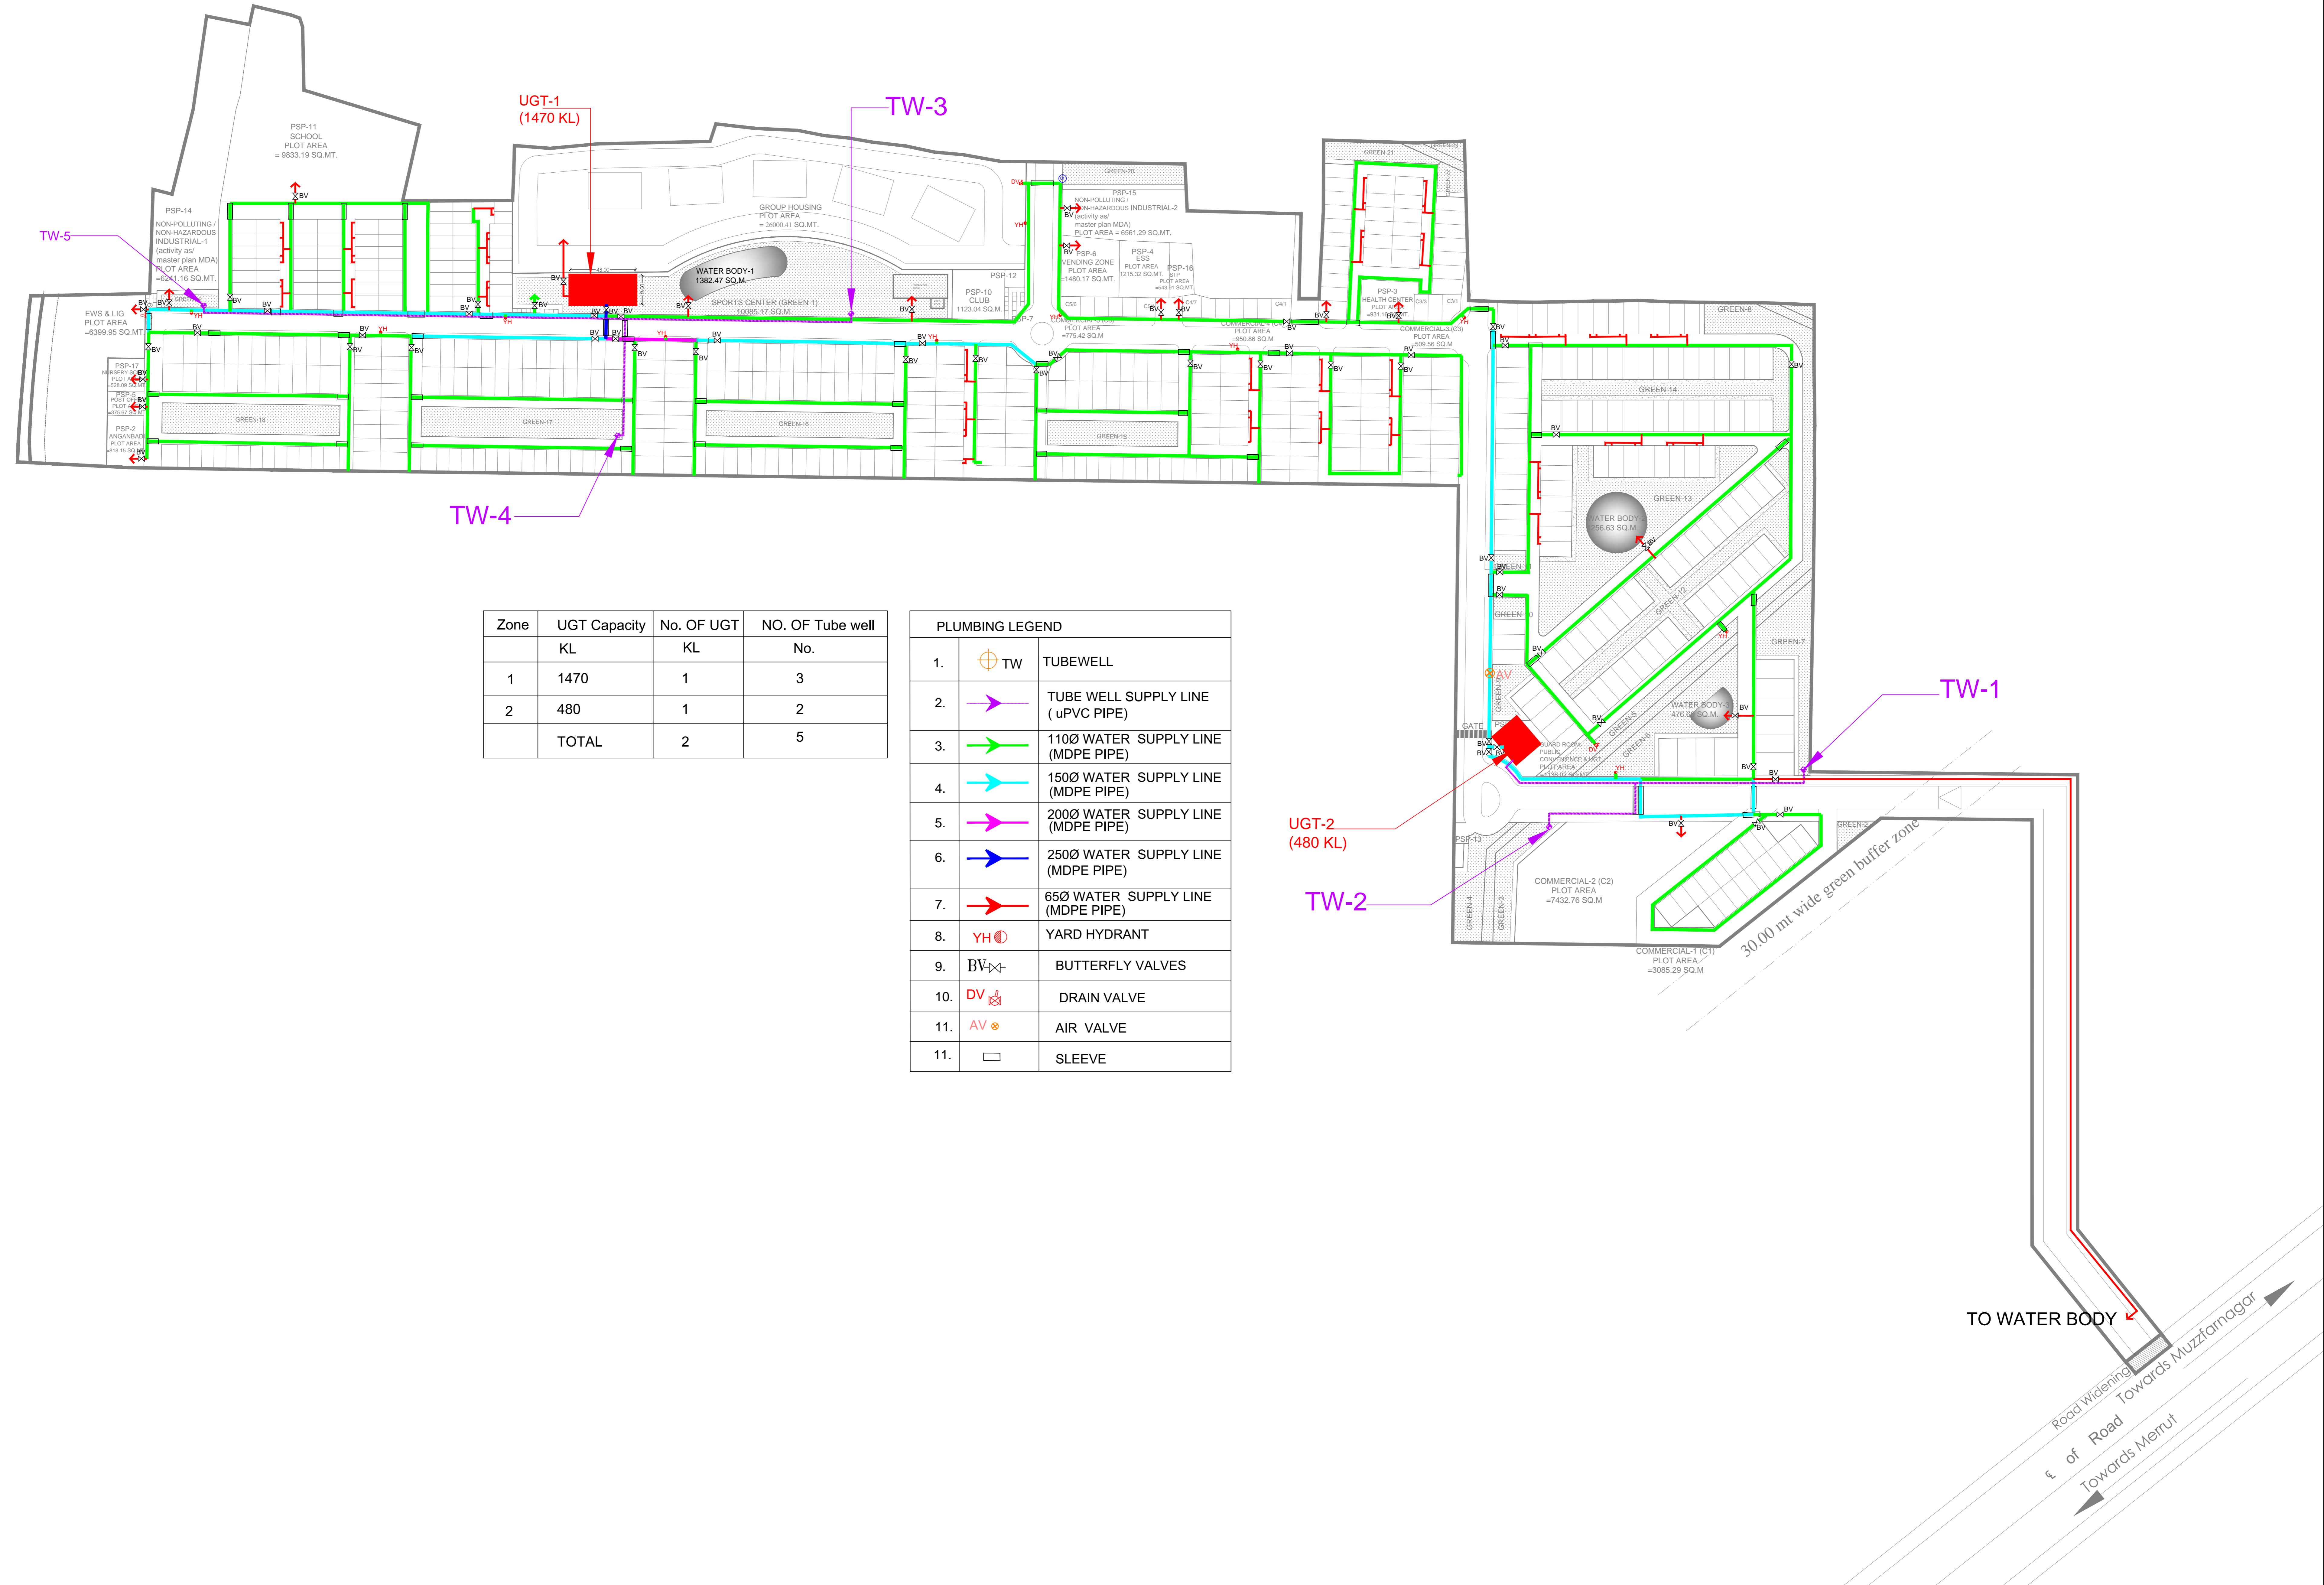

PROJECT TITLE : NUMAX TOWNSHIP AT MUZAFFARNAGAR, U.P.

DRG. TITLE:-
EXTERNAL WATER SUPPLY LAYOUT FOR SUBMISSION



ARCHITECTS :
Space Designers International
B-34, Sector-67, NOIDA-201301
PH :0120-3100450,51,52,53, 9811070399
e-mail : info@spacedi.com, www.spacedi.com

DATE :- 29-11-24
DRG. NO. :- 09