


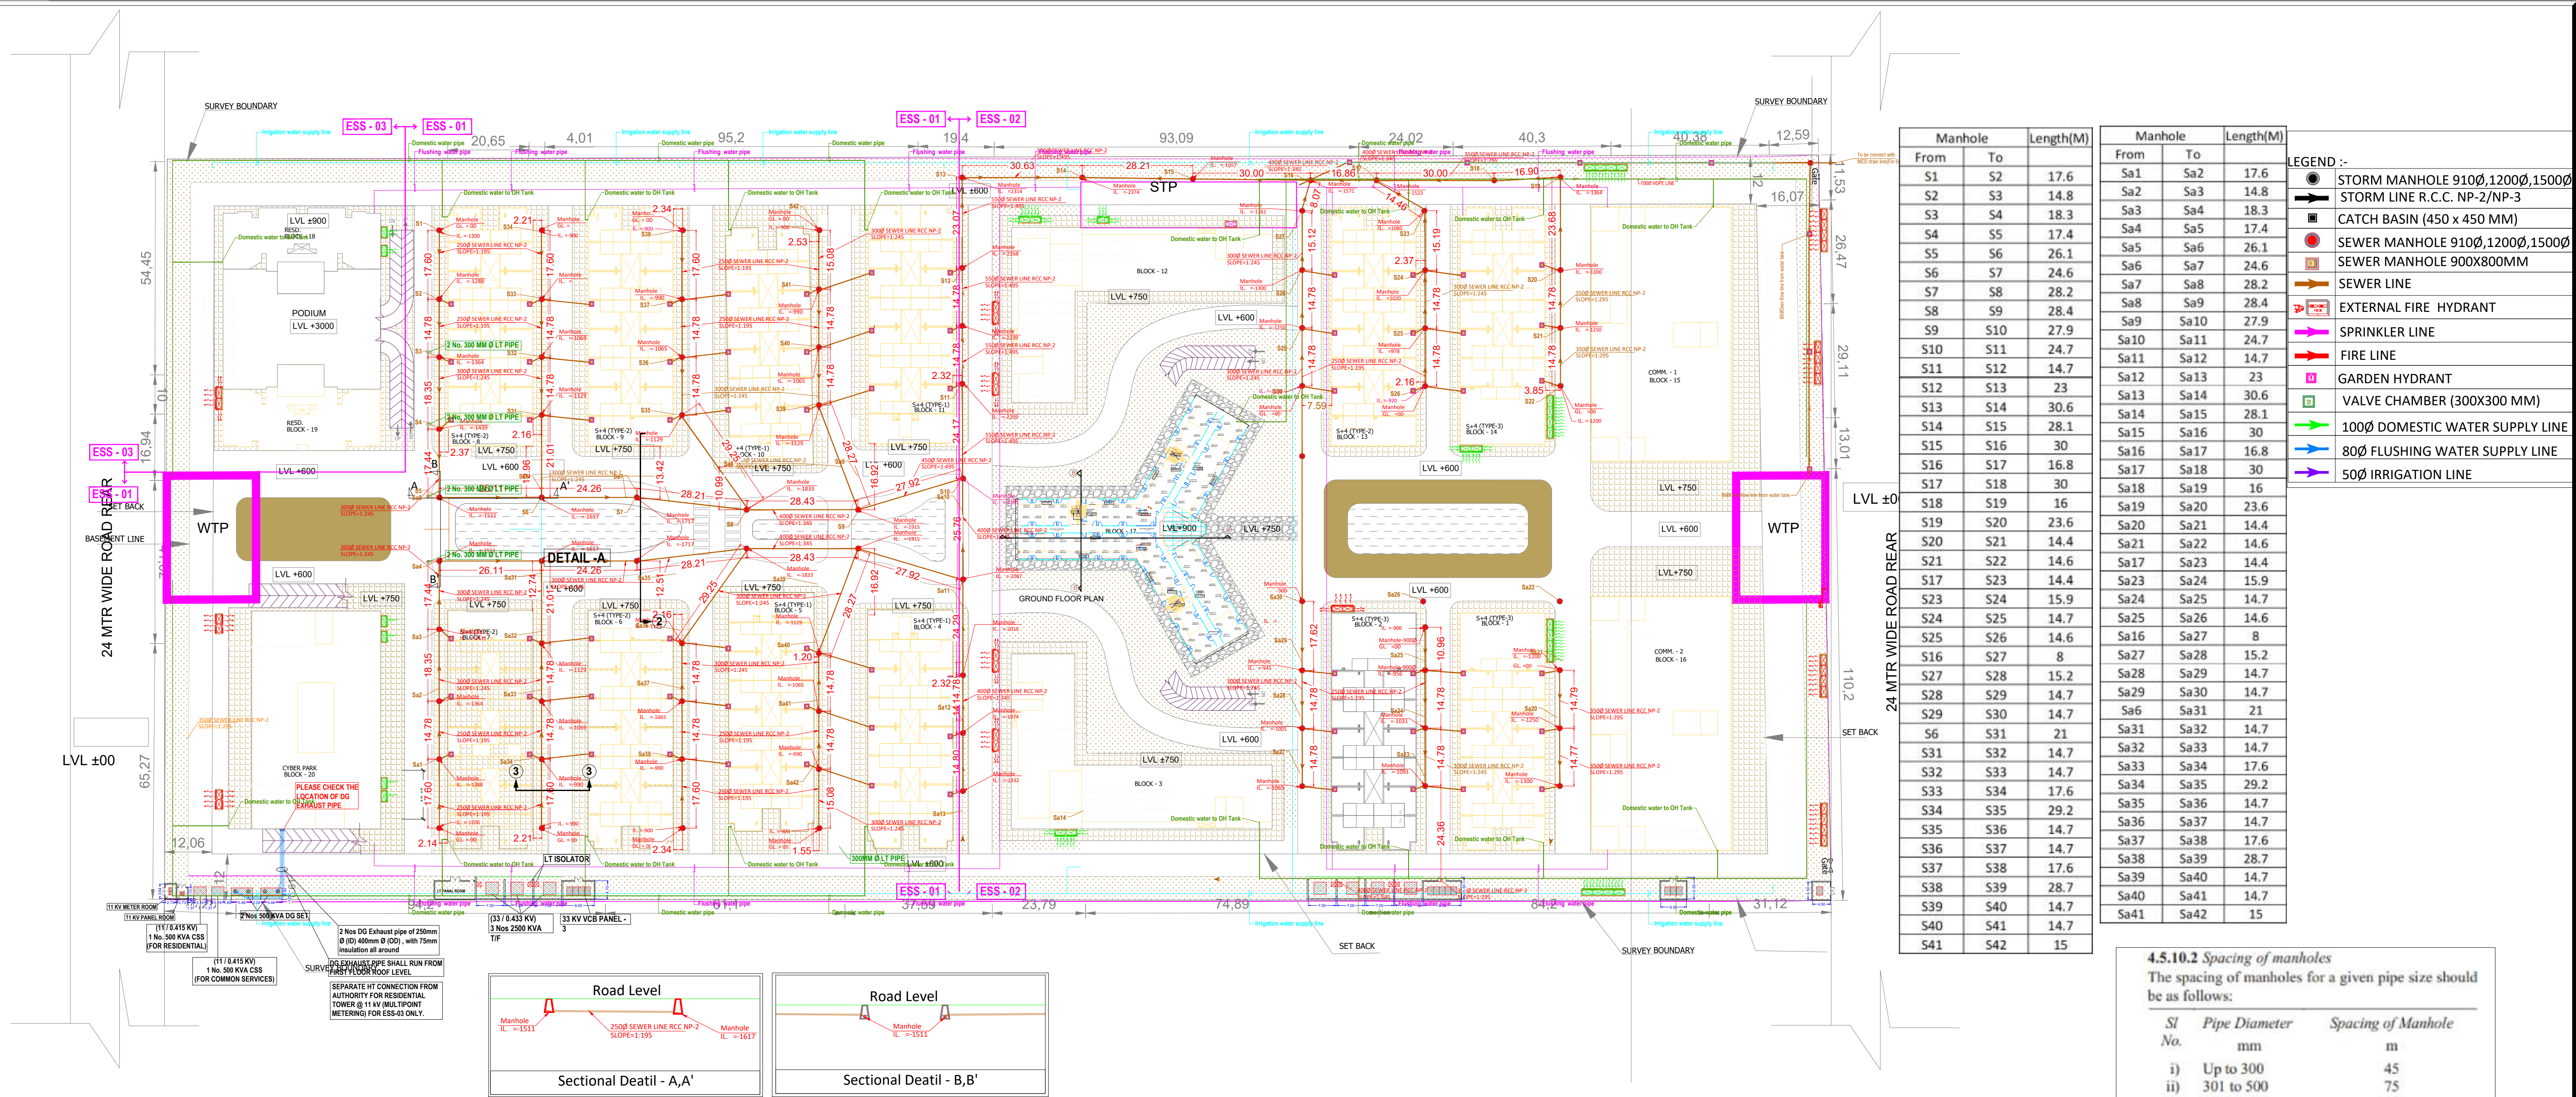

G.F.C DRAWING

SEWER AND DRAINAGE SYSTEM

homefolio
Elegance Your Way...
Homefolio Management LLP
SB - 64, FF, Jaipuriya Sunrise Plaza,
Indirapuram, Ghaziabad, U.P.
Tel. No. +91-9821248822
E-Mail:- info@homefoliomanagement.com
homefoliomanagement@gmail.com
Website:- www.homefoliomanagement.com

MEP CONSULTANT:
A Consulting
D-178, Sector - 27, NOIDA - U.P.
Mobile: 9811473575
Phone: 0120-4322083
E-Mail: aconsultingindia@gmail.com

TITLE:
**SITE PLAN
FIRE FIGHTING LAYOUT**

DEALT: — Dev

SCALE: — NTS

ARCH: — A.A

DATE: —

REVISION: —

REV. DATE: —

05.12. 2023

CLIENT :-

PROPOSED IT PARK FOR
M/S ELEGANT IT SOLUTIONS PRIVATE LIMITED
PLOT NO-6 SECTOR-K.P.-5
GREATER NOIDA, U.P.