


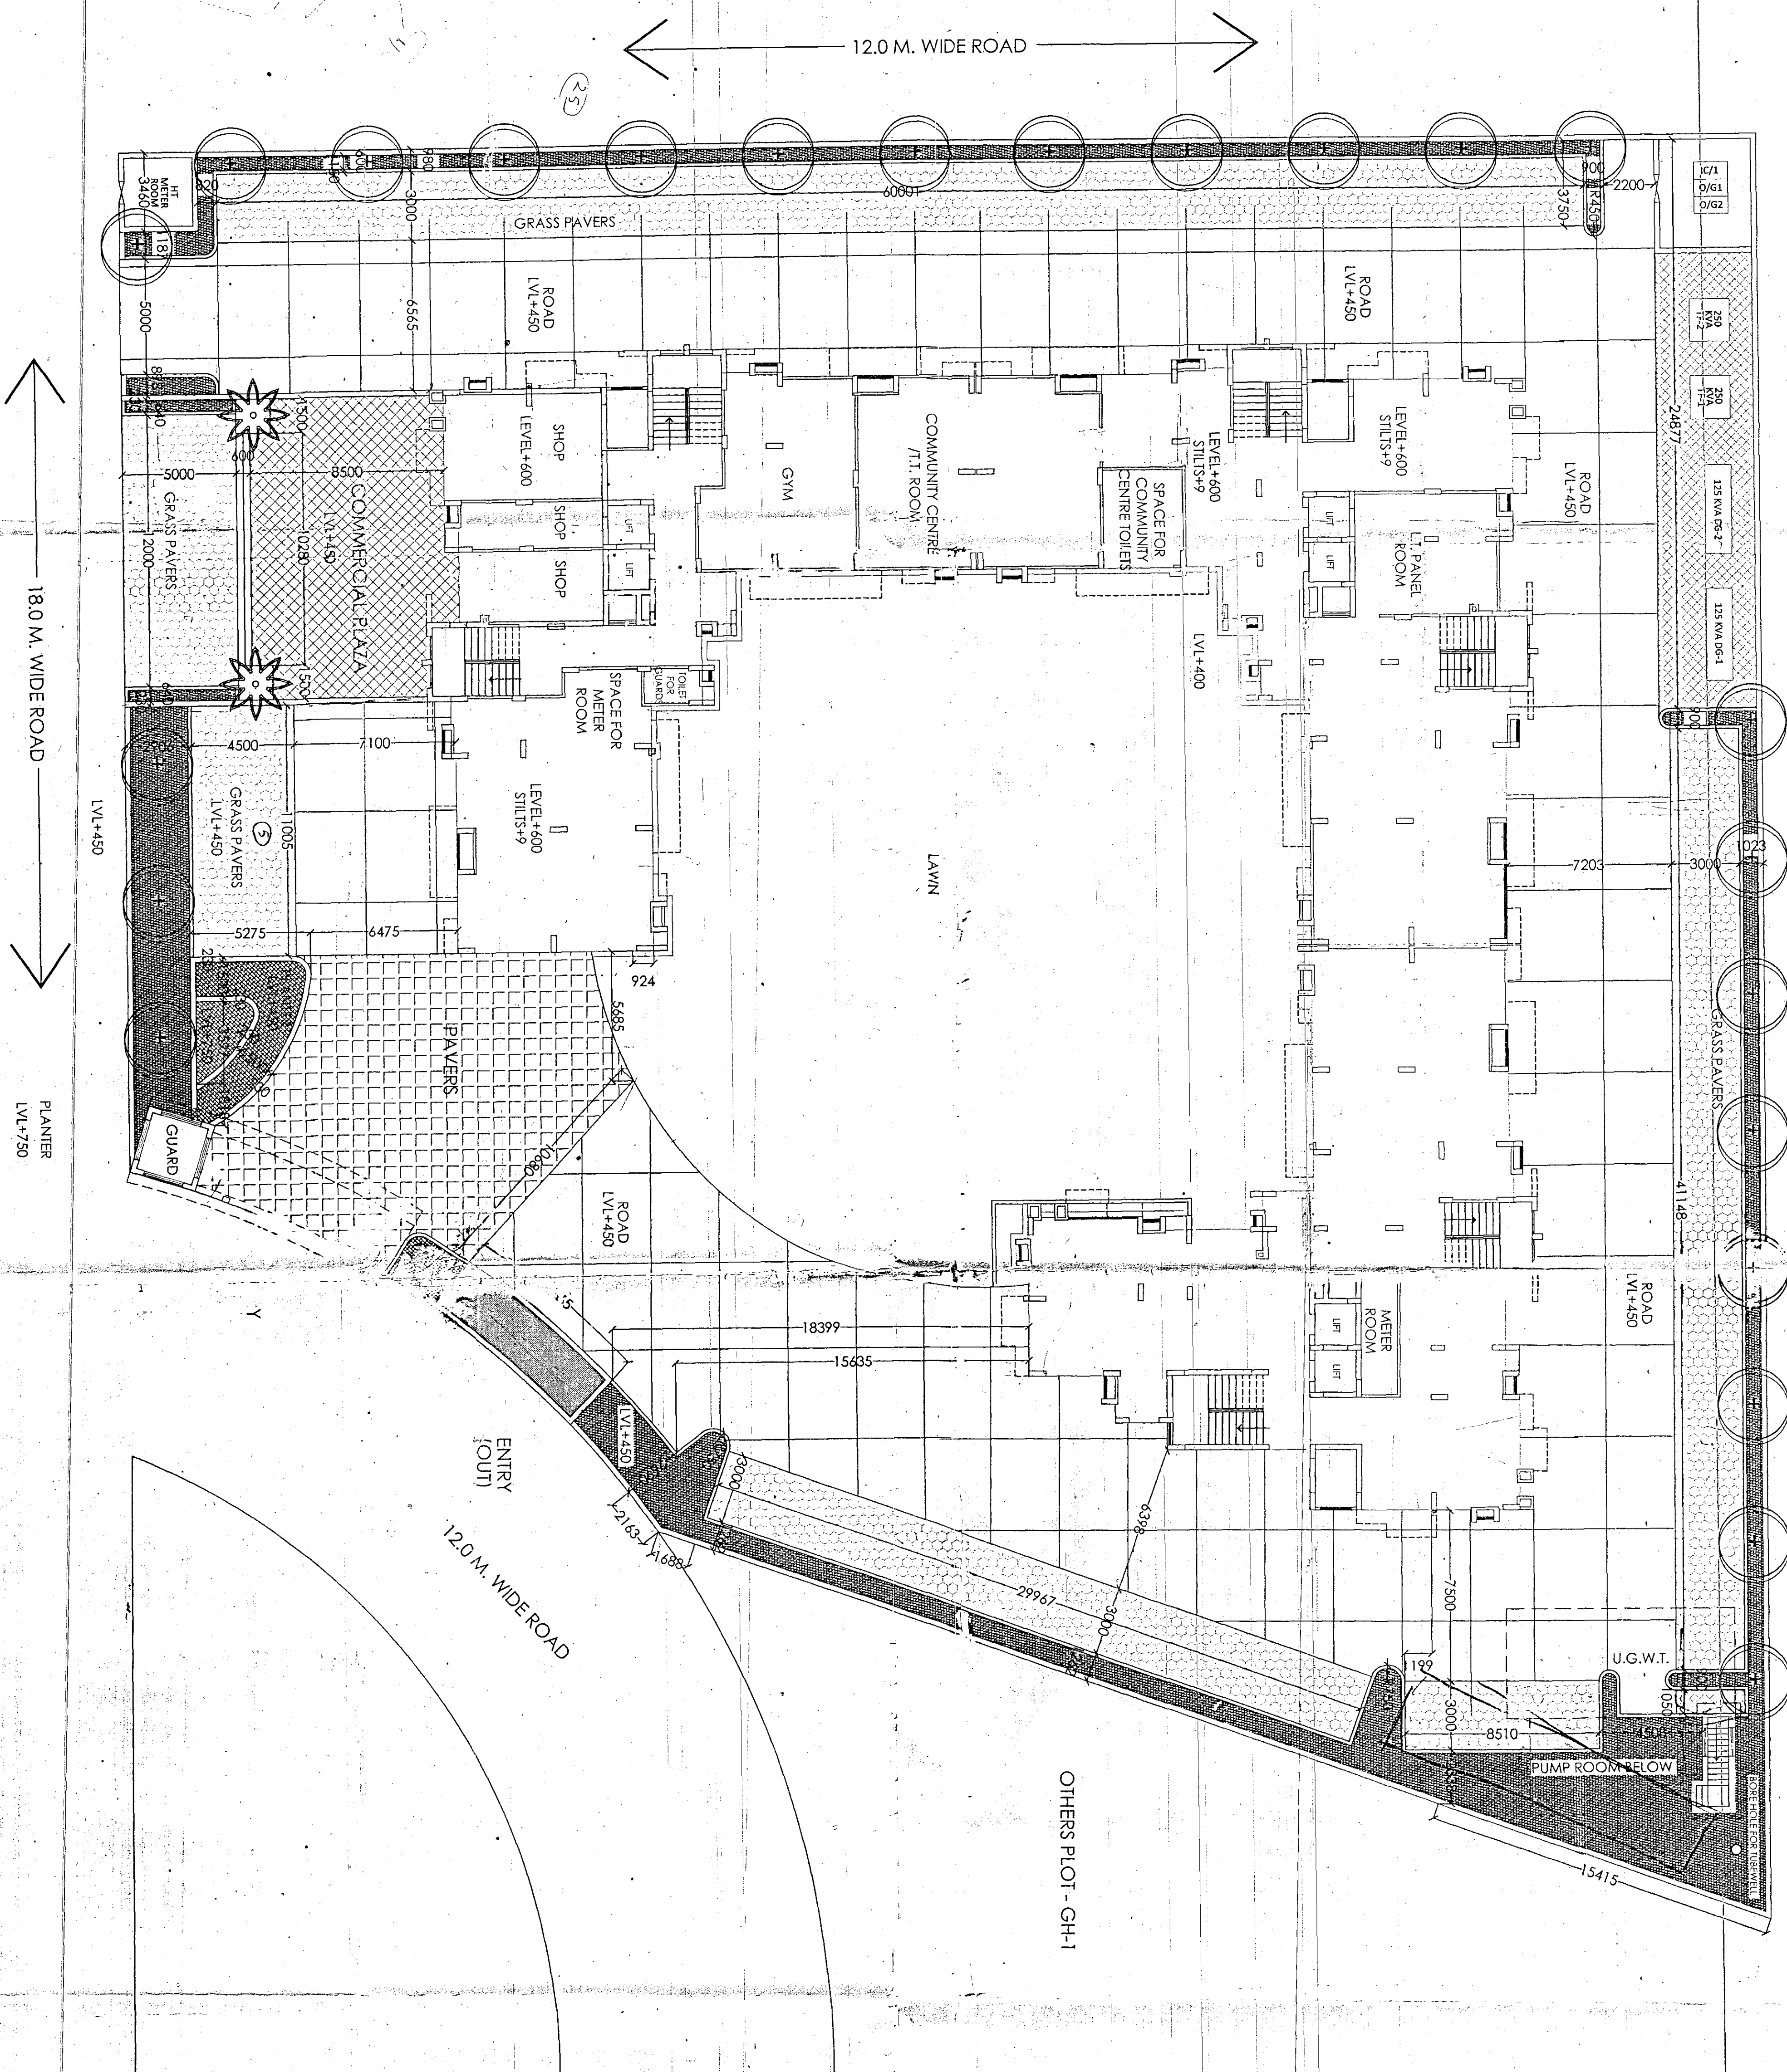

OTHERS PLOT - GH-4

TREE PLANTING LEGEND

SYMB	SPECIFICATIONS	SECS	HEIGHT
A4	Acacia robusta	@ 600 mm dc	3000mm
D7	Datura regia	as specified	3000mm
Dp	Dala Palm	as specified	3000mm

OTHERS PLANTING LEGEND

+	By	as specified
+	Vernonia	as specified

GROUND COVER

Lawn Area - Grass carpet	No gap
Ficus religiosa	@ 300mm dc
Wendlandia indica	@ 300mm dc
Handia patens	@ 450mm dc

ARCHITECTS:
ANDREYS ASSOCIATES PVT. LTD.
ARCHITECTS
ENGINEERS
PLANNERS
HOUSING SOCIETY
NDSE-4
NEW DELHI - 110028

PROJECT:
**GROUP HOUSING FOR
M/S NEW ENGINEERS INDIA
ON PLOT NO.: GH-3,
AT JANKIPURAM, VISTAR YOJNA,
SECTOR-5, LUCKNOW**

DRG. TITLE:
LANDSCAPE PLAN

SCALE: 1:150
DRG. NO.: 1-03
DATE: 17/04/2012

D.T.B.Y.: M.K.R.