

SERVICES PLAN SHOWING  
(WASTE DISPOSAL PLAN)

GREEN AREA


PLOT NO.-A

91.870



24.05 M WIDE ROAD

LEGEND	
SYMBOL	DESCRIPTION
	EXTERNAL SEWER LINE 250Ø DRAIN PIPE
	EXTERNAL SEWER LINE MANHOLE (750 DIA)

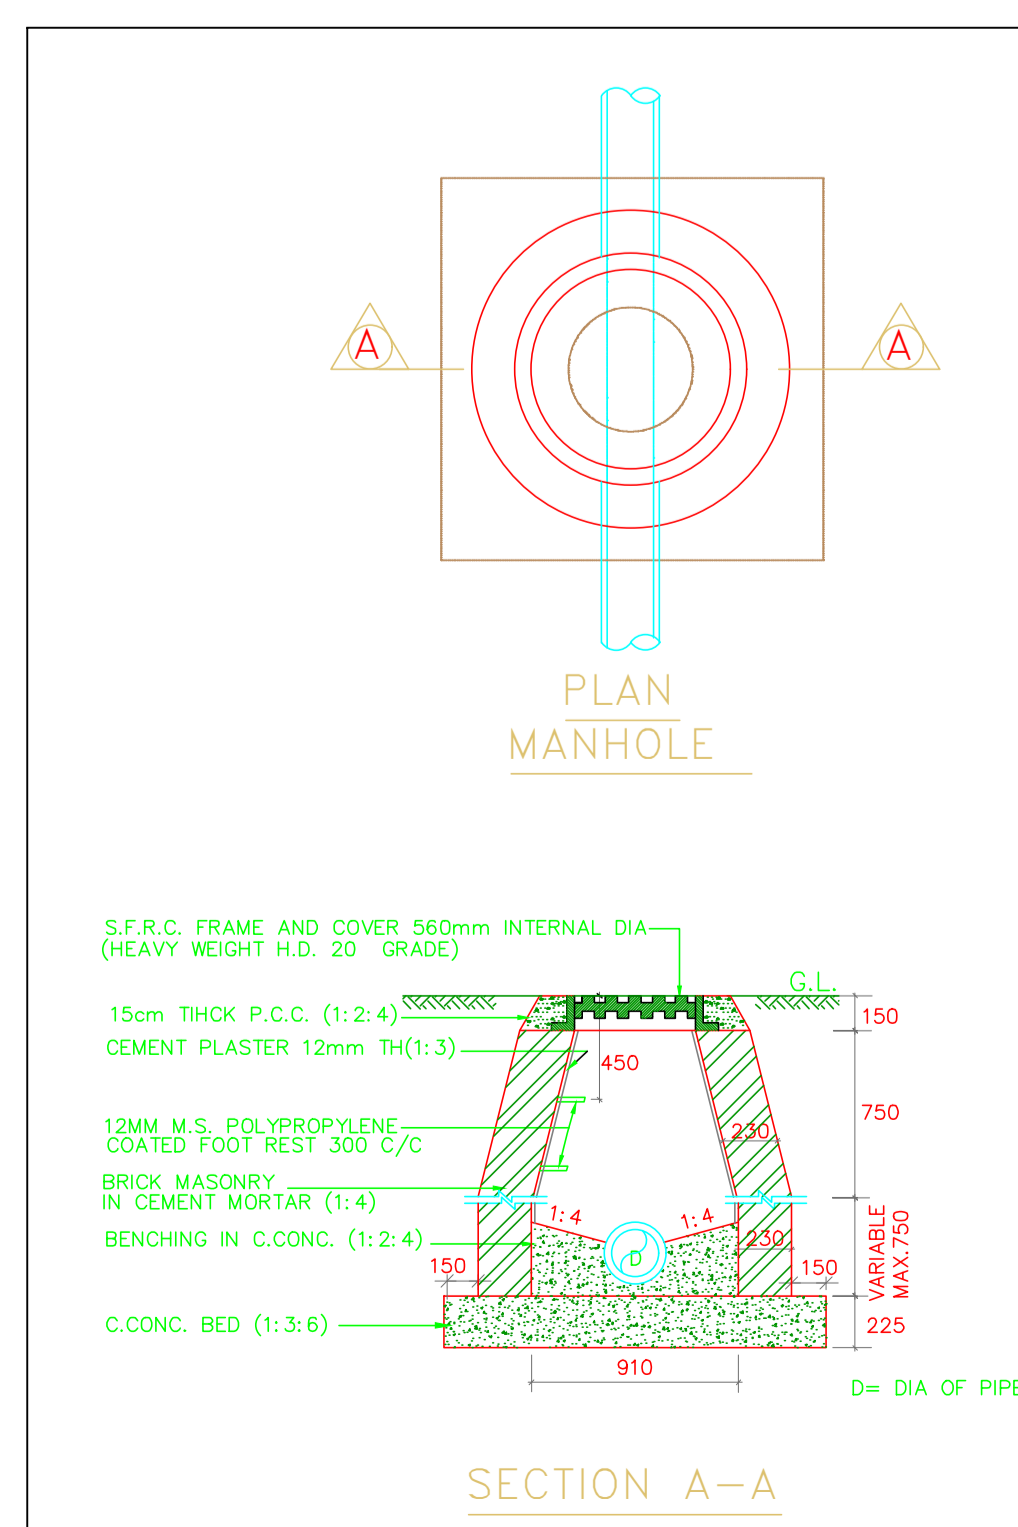

PROPOSED RESIDENTIAL APARTMENT BUILDING PLAN ON  
1202 (PART) 1201 (PART), 1197 (PART) MEHRBAN SINGH KA  
PURWAA GUJAINI DIST.- KANPUR NAGAR (UP)

OWNED BY :  
GRACE LAND DEVELOPERS PVT. LTD.

OWNER'S SIGN :

AUTHORISED SIGNATORY

ENGINEER'S SIGN/ ARCHITECT'S SIGN

Scale - ---

DRW. No. - 1/3

**GENREV** ARCHITECTONICS ENTERPRISES  
ARCHITECTS | URBAN AND REGIONAL PLANNER  
C-587 PANKI KANPUR NAGAR  
9451555336 | 9958323002