




SEWER LINE PLAN

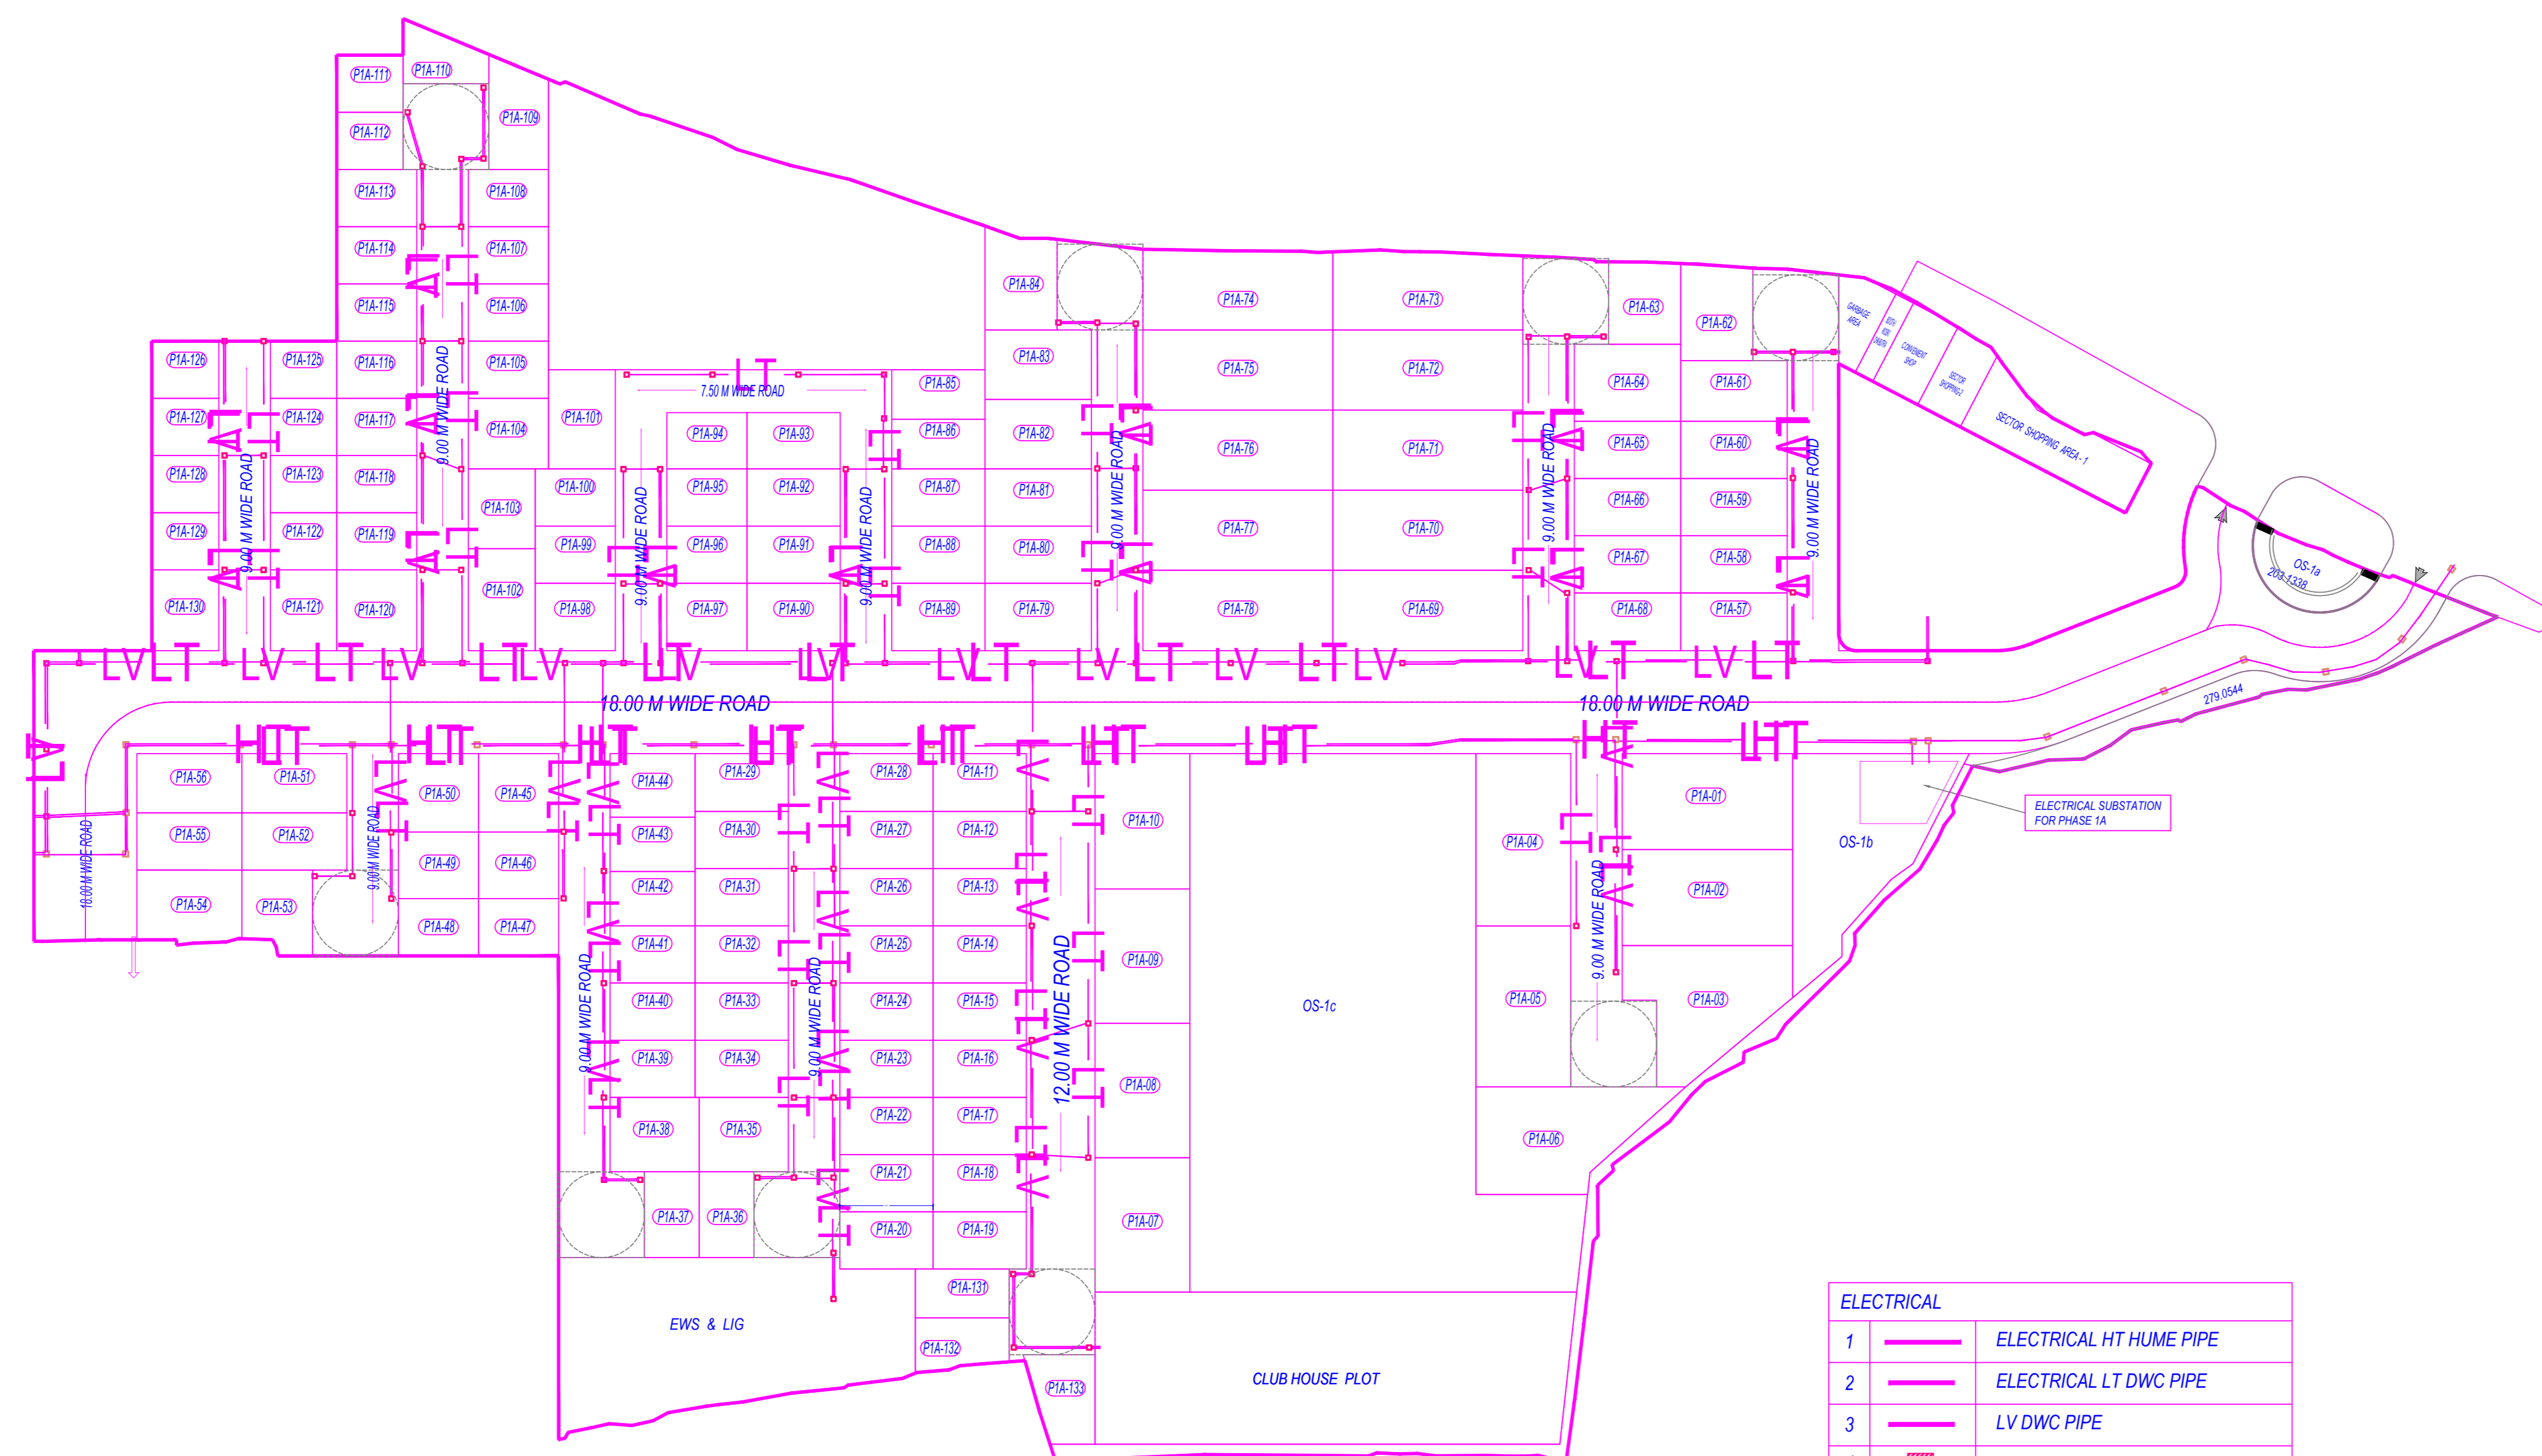

ELECTRICITY PLAN

OWNER'S NAME AND SIGNATURE
THE SARAYU, manish.chandra@hoabl.in, 809048377

ARCHITECT'S NAME AND SIGNATURE
VIKRAM KUMAR JAISWAL
AM1586532/31082018



Building Plan Application Number
AFDALD/23-24/0431

Sanctioned On
16 Nov 2023

Valid Till
16 Nov 2028

Approved By
Vishal Singh (Vice Chairman)

Examined By
Jay Prakash Narain (Junior engineer)

AJAY KUMAR RAI (Executive engineer)

Jay Prakash Narain (Junior engineer)

AJAY KUMAR RAI (Executive engineer)

Jay Prakash Narain (Junior engineer)

AJAY KUMAR RAI (Executive engineer)

Note: - 1) This drawing is prepared as per the current prevailing Building Bye Laws.
2) If Map sanctioned is used for purpose anything other than stated in application will lead to rejection of Map.