


ARAZI SANKHYA 832

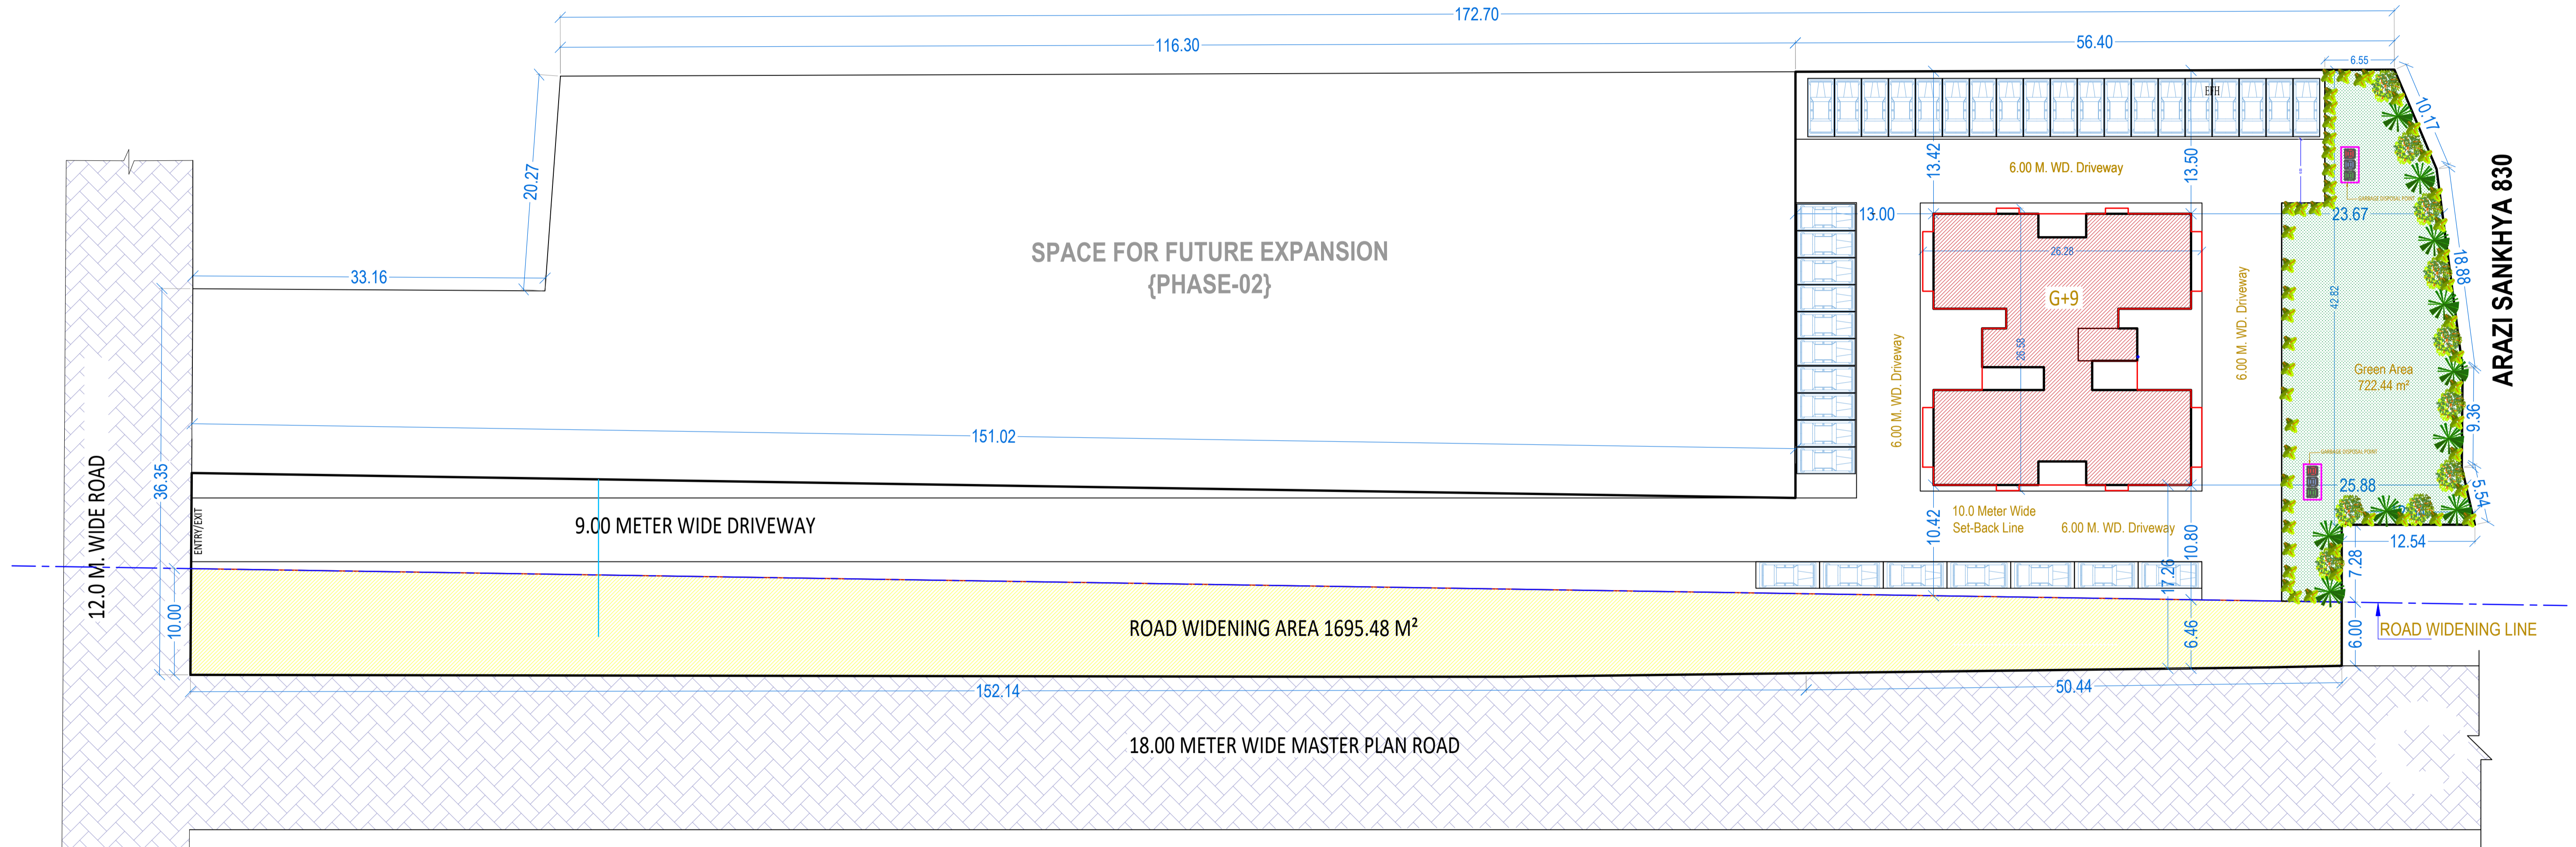

WASTE DISPOSAL PLAN

PROJECT
PROPOSED GROUP HOUSING
 {PHASE-01}
 FOR
GANDHI SAHKARI AWAS SAMITI Ltd.
 AT
 VILLAGE- GANESHPUR, PARGANA - SHIVPUR,
 VARANASI, UTTAR PRADESH


DATE
 NOVEMBER - 2024

DRAWN BY
 SANDEEP

DRG. TITLE
 GARBAGE DISPOSAL PLAN

DRG. NO.

NORTH

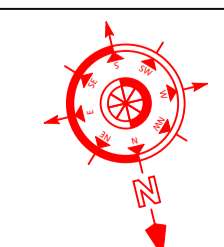

ARCHITECT **PUNIT SRIVASTAV**



PUNIT SRIVASTAV
VASTULIPI
 ARCHITECTS, DESIGNERS & PLANNERS
 vastulipi@gmail.com, 07800396999
 www.vastulipi.com