
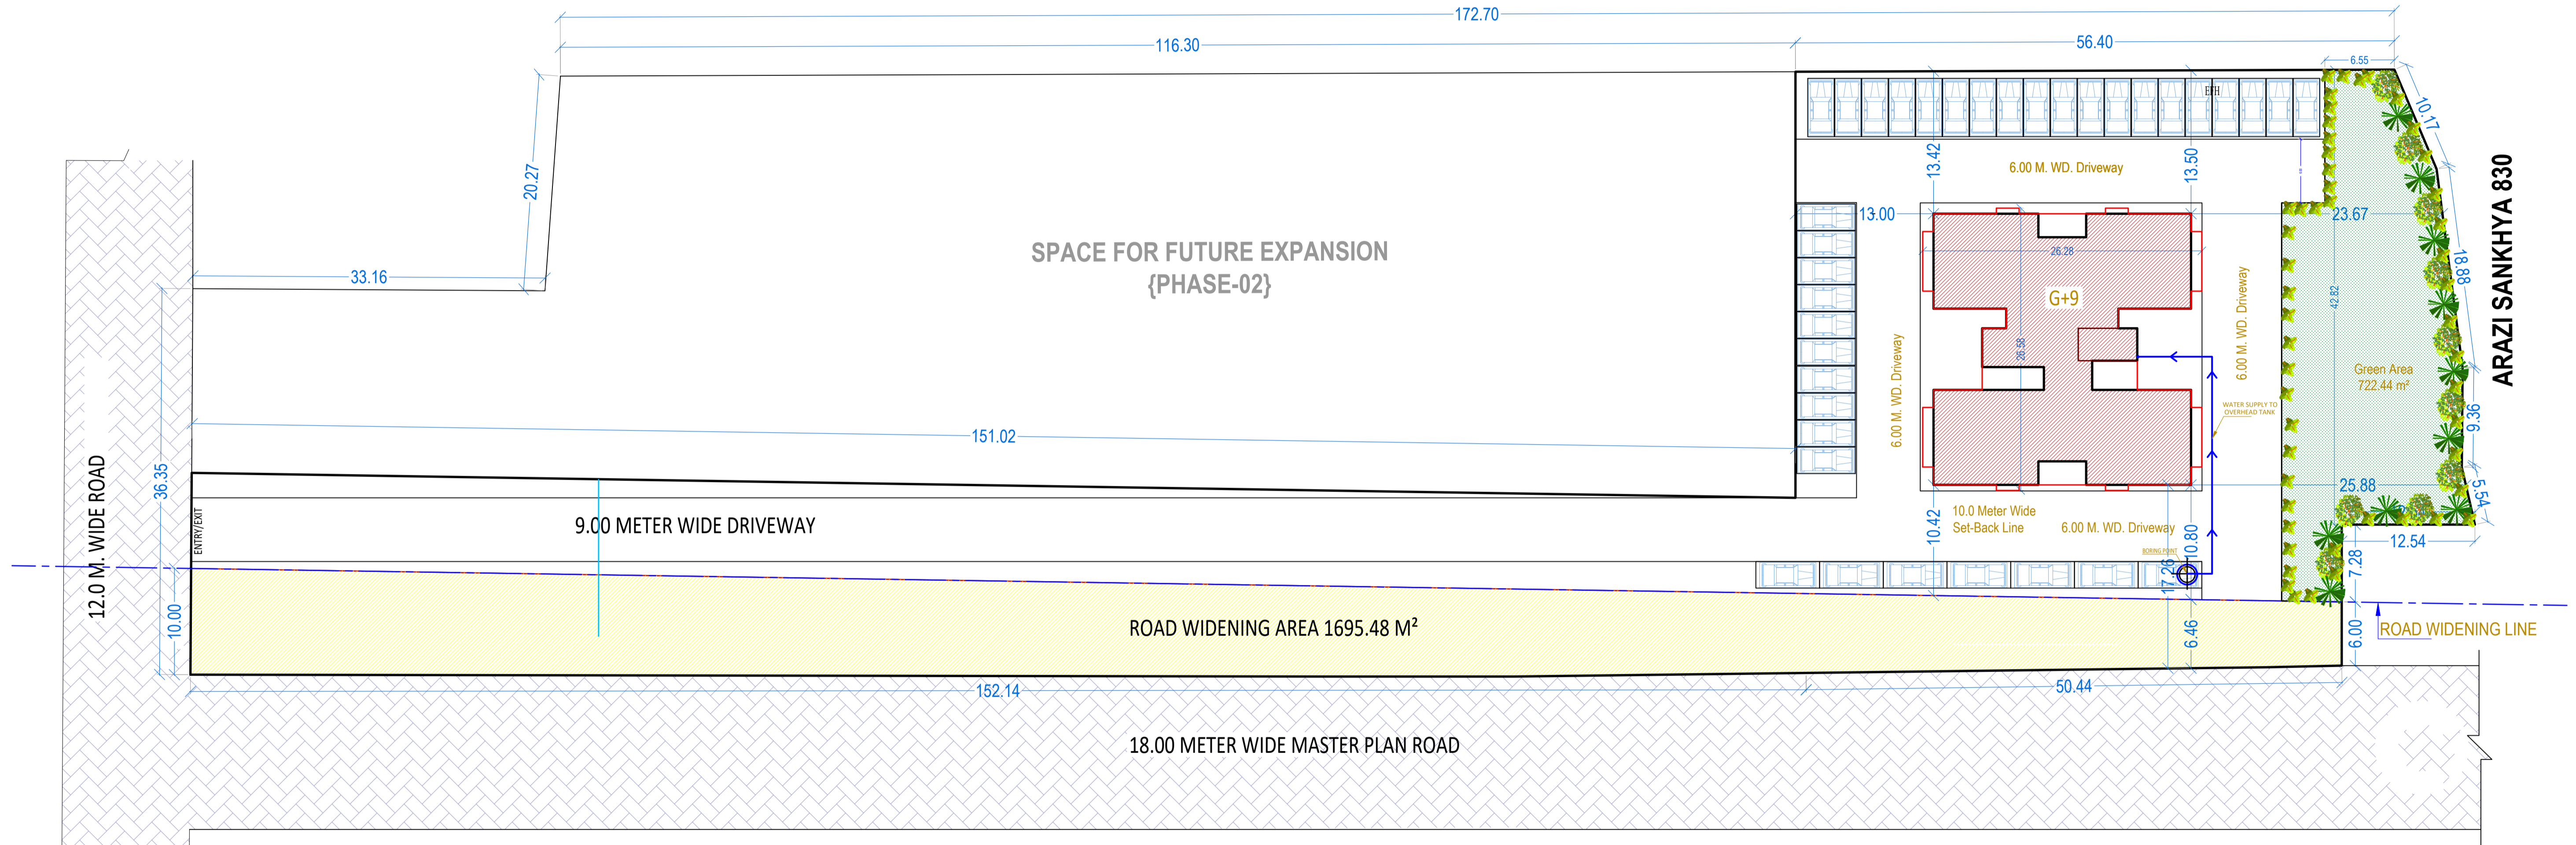


ARAZI SANKHYA 832

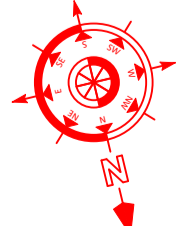

WATER SUPPLY LAYOUT

PROJECT
PROPOSED GROUP HOUSING
 {PHASE-01}
 FOR
GANDHI SAHKARI AWAS SAMITI Ltd.
 AT
 VILLAGE- GANESHPUR, PARGANA - SHIVPUR,
 VARANASI, UTTAR PRADESH

	DRG. TITLE
	WATER SUPPLY LAYOUT
DATE	DRG. NO.
NOVEMBER - 2024	
DRAWN BY	NORTH
SANDEEP	

ARCHITECT **PUNIT SRIVASTAV**



PUNIT SRIVASTAV
VASTULIPI
 ARCHITECTS, DESIGNERS & PLANNERS
 vastulipi@gmail.com, 07800396999
 www.vastulipi.com