
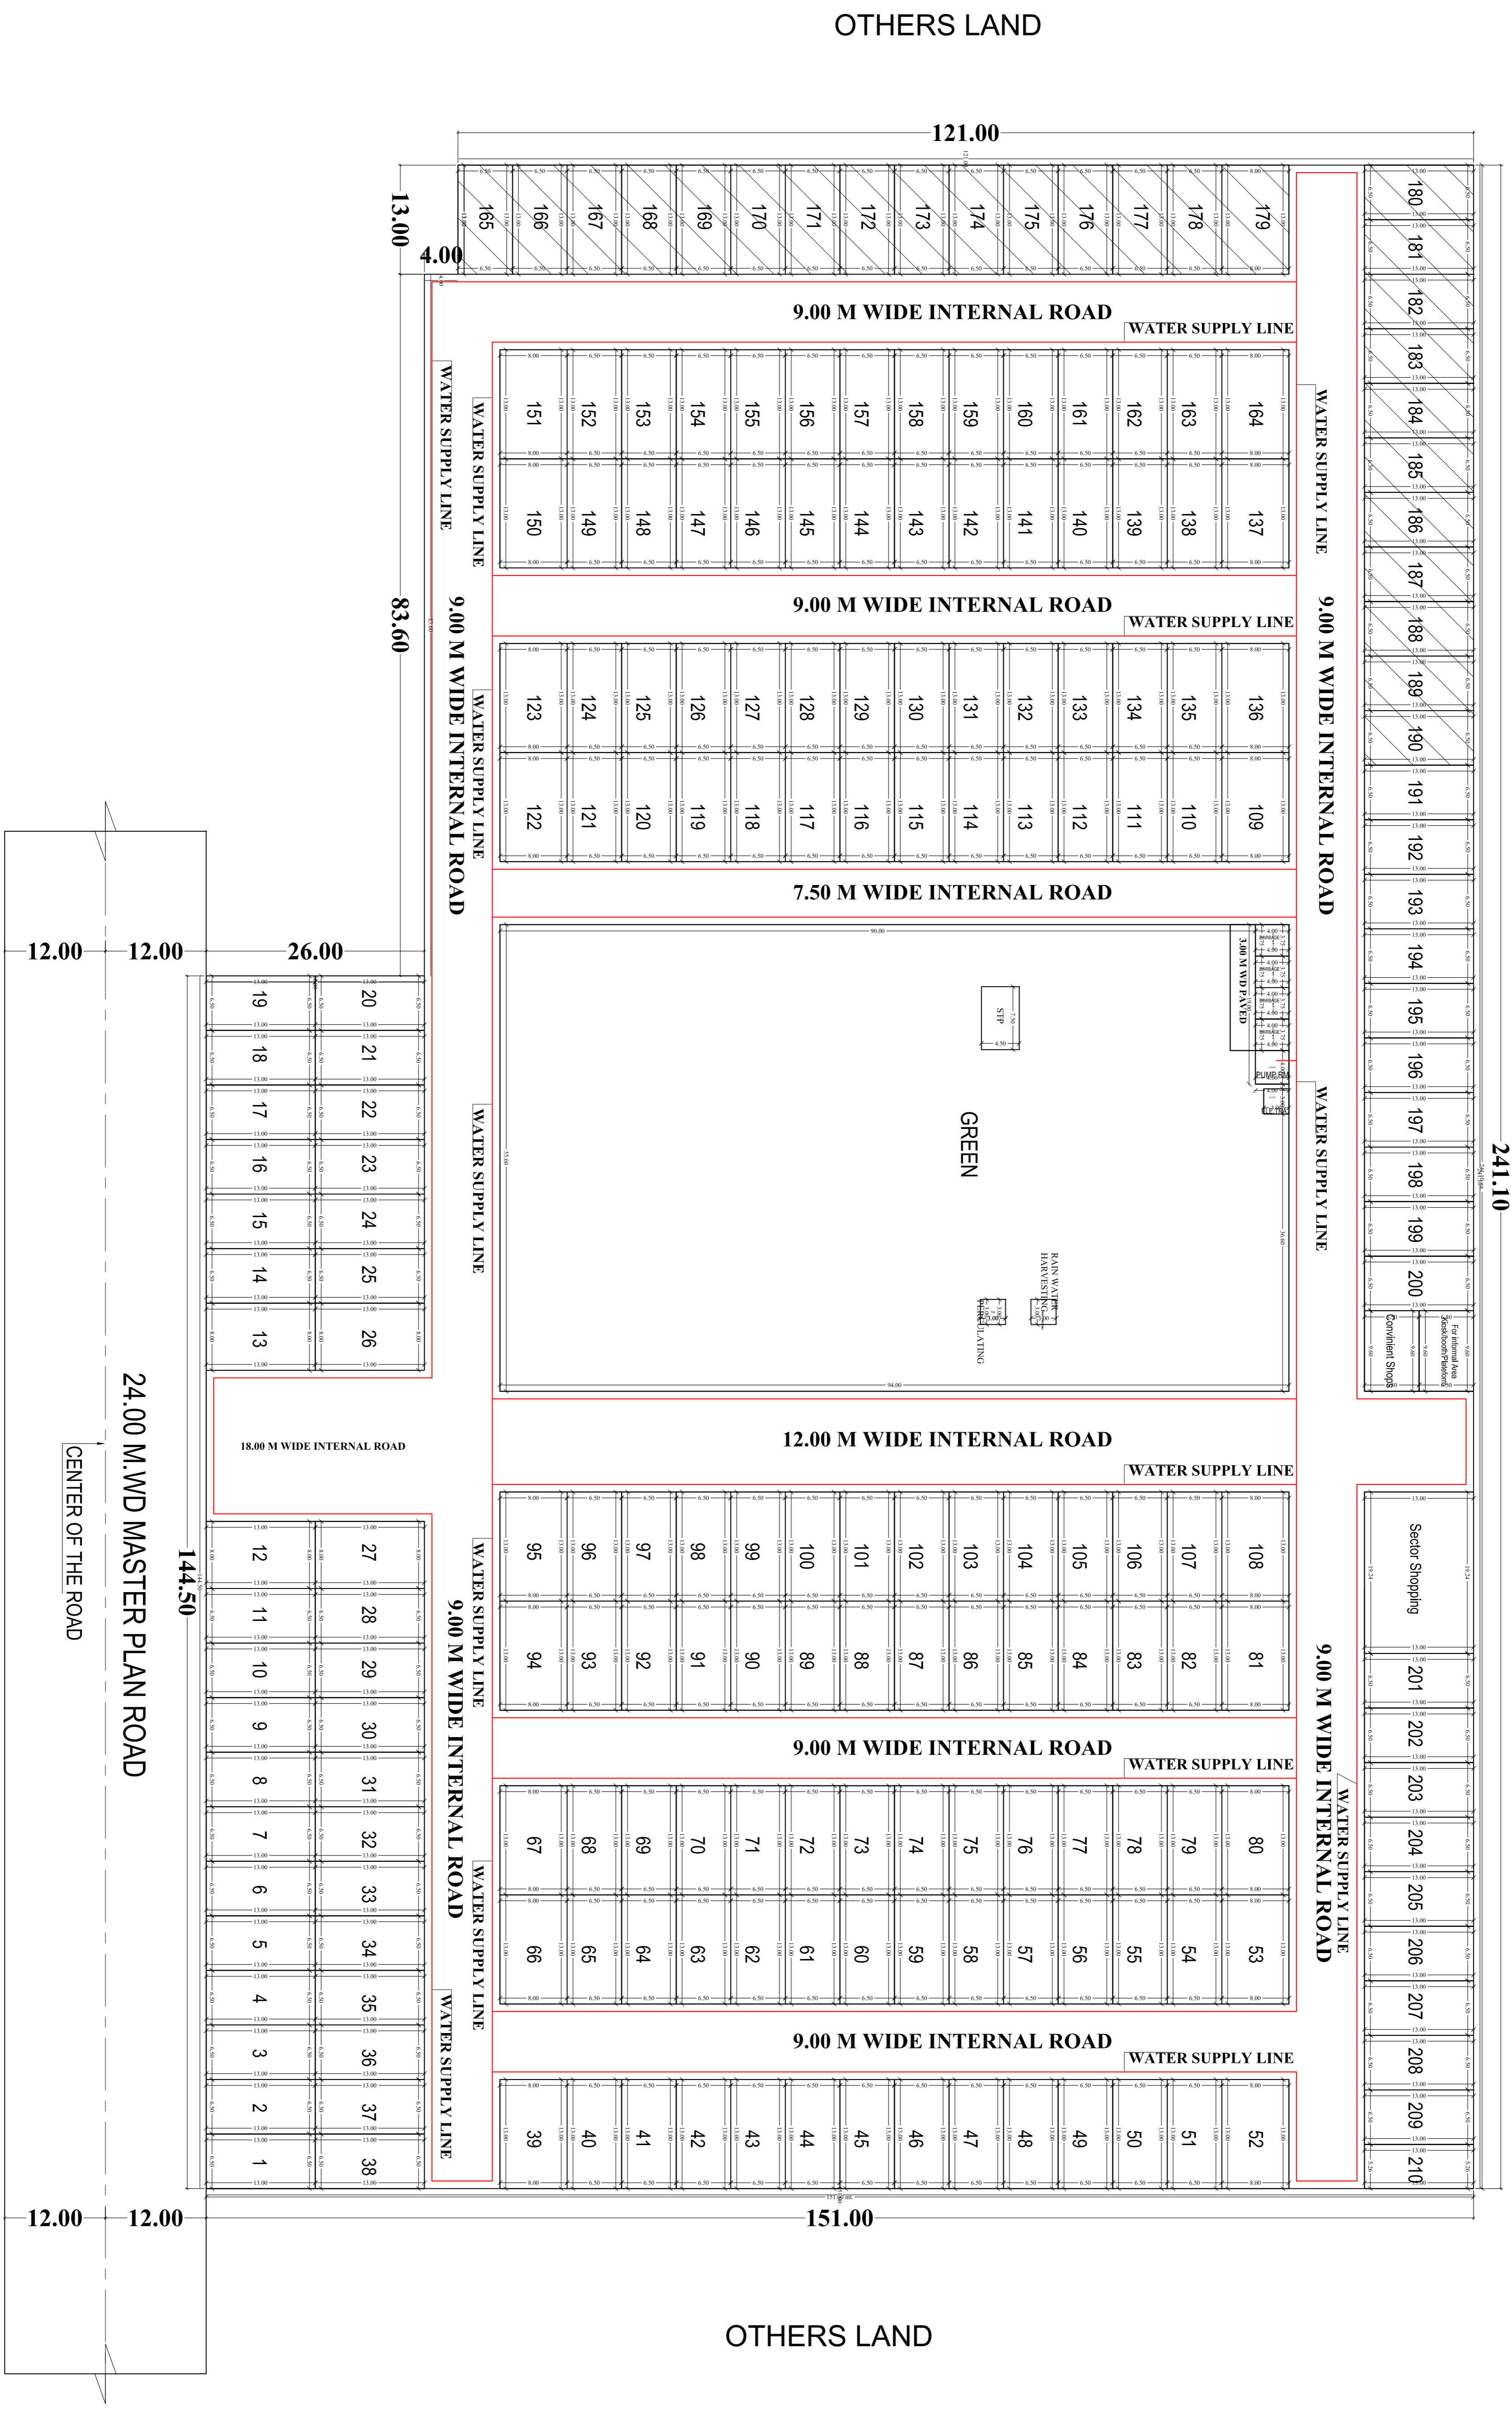


OTHERS LAND

NAME	SYMBOL
WATER SUPPLY LINE	



WATER SUPPLY LAYOUT

