



PLUMBING & FIRE SERVICES LEGEND:	
	SEWER MANHOLE WITH 5000 S.F.R.C. MANHOLE COVER
	STORM WATER MANHOLE WITH 5000 S.F.R.C. PERFORATED MANHOLE COVER
	CATCH BASIN (450 x 450) MM WITH PERFORATED MANHOLE COVER
	CATCH BASIN (600 x 600) MM WITH PERFORATED MANHOLE COVER
	STORM WATER MANHOLE (600 x 600) MM WITH PERFORATED MANHOLE COVER
	SEWER MANHOLE (600 x 600) MM
	SEWER MANHOLE (600 x 800) MM
	1500 SW INTERNAL SEWER LINE S=1:100
	EXTERNAL SW SEWER LINE (DIAS/DESIGN CHART)
	EXTERNAL RCC STORM WATER LINE (DIAS/DESIGN CHART)
	1500 DI MUNICIPAL WATER SUPPLY LINE
	6I DOMESTIC WATER SUPPLY LINE FOR TOWERS (DIA MENTION IN LAYOUT)
	6I FLUSHING WATER SUPPLY LINE FOR TOWERS (DIA MENTION IN LAYOUT)
	TUBE WALL WATER SUPPLY LINE
	HDPE GARDEN IRRIGATION WATER SUPPLY LINE (DIAM LAYOUT)
	EXTERNAL MS FIRE HYDRANT LINE (DIA MENTION IN LAYOUT)
	GARDEN HYDRANT WITH CHAMBER (300x300) MM
	R.P. RECHARGE PIT, 3000 MM DIA
	D.C. DESILTING CHAMBER (1000 x 2000)MM

MEP CONSULTANT

PARADISE CONSULTANTS

PLOT NO. 96, BASEMENT, NEAR LIVING STYLE MALL, JASOLA VIHAR NEW DELHI - 110025
 LANDLINE +91-11-29943601,26943216
 E-mail: paradiseconsultants@gmail.com

SUBMISSION DRAWING

AUTHORIZED SIGNATORY

ARCHITECT'S SIGNATURE

All © Design & Devs reserved.

SHEET TITLE

MEP DEVELOPMENT WORK PLAN

OWNER:

ATS GRAND REALTORS PVT. LTD.
 711/92 DEEPALI, NEHRU PLACE, NEW DELHI-110019

PROJECT :

**GROUP HOUSING PROJECT
 "FLORAL PATHWAYS"
 GHAZIABAD, UP**


SCALE -

1:200 ON A1

DRG.NO.257

DATE -> 17.08.2018



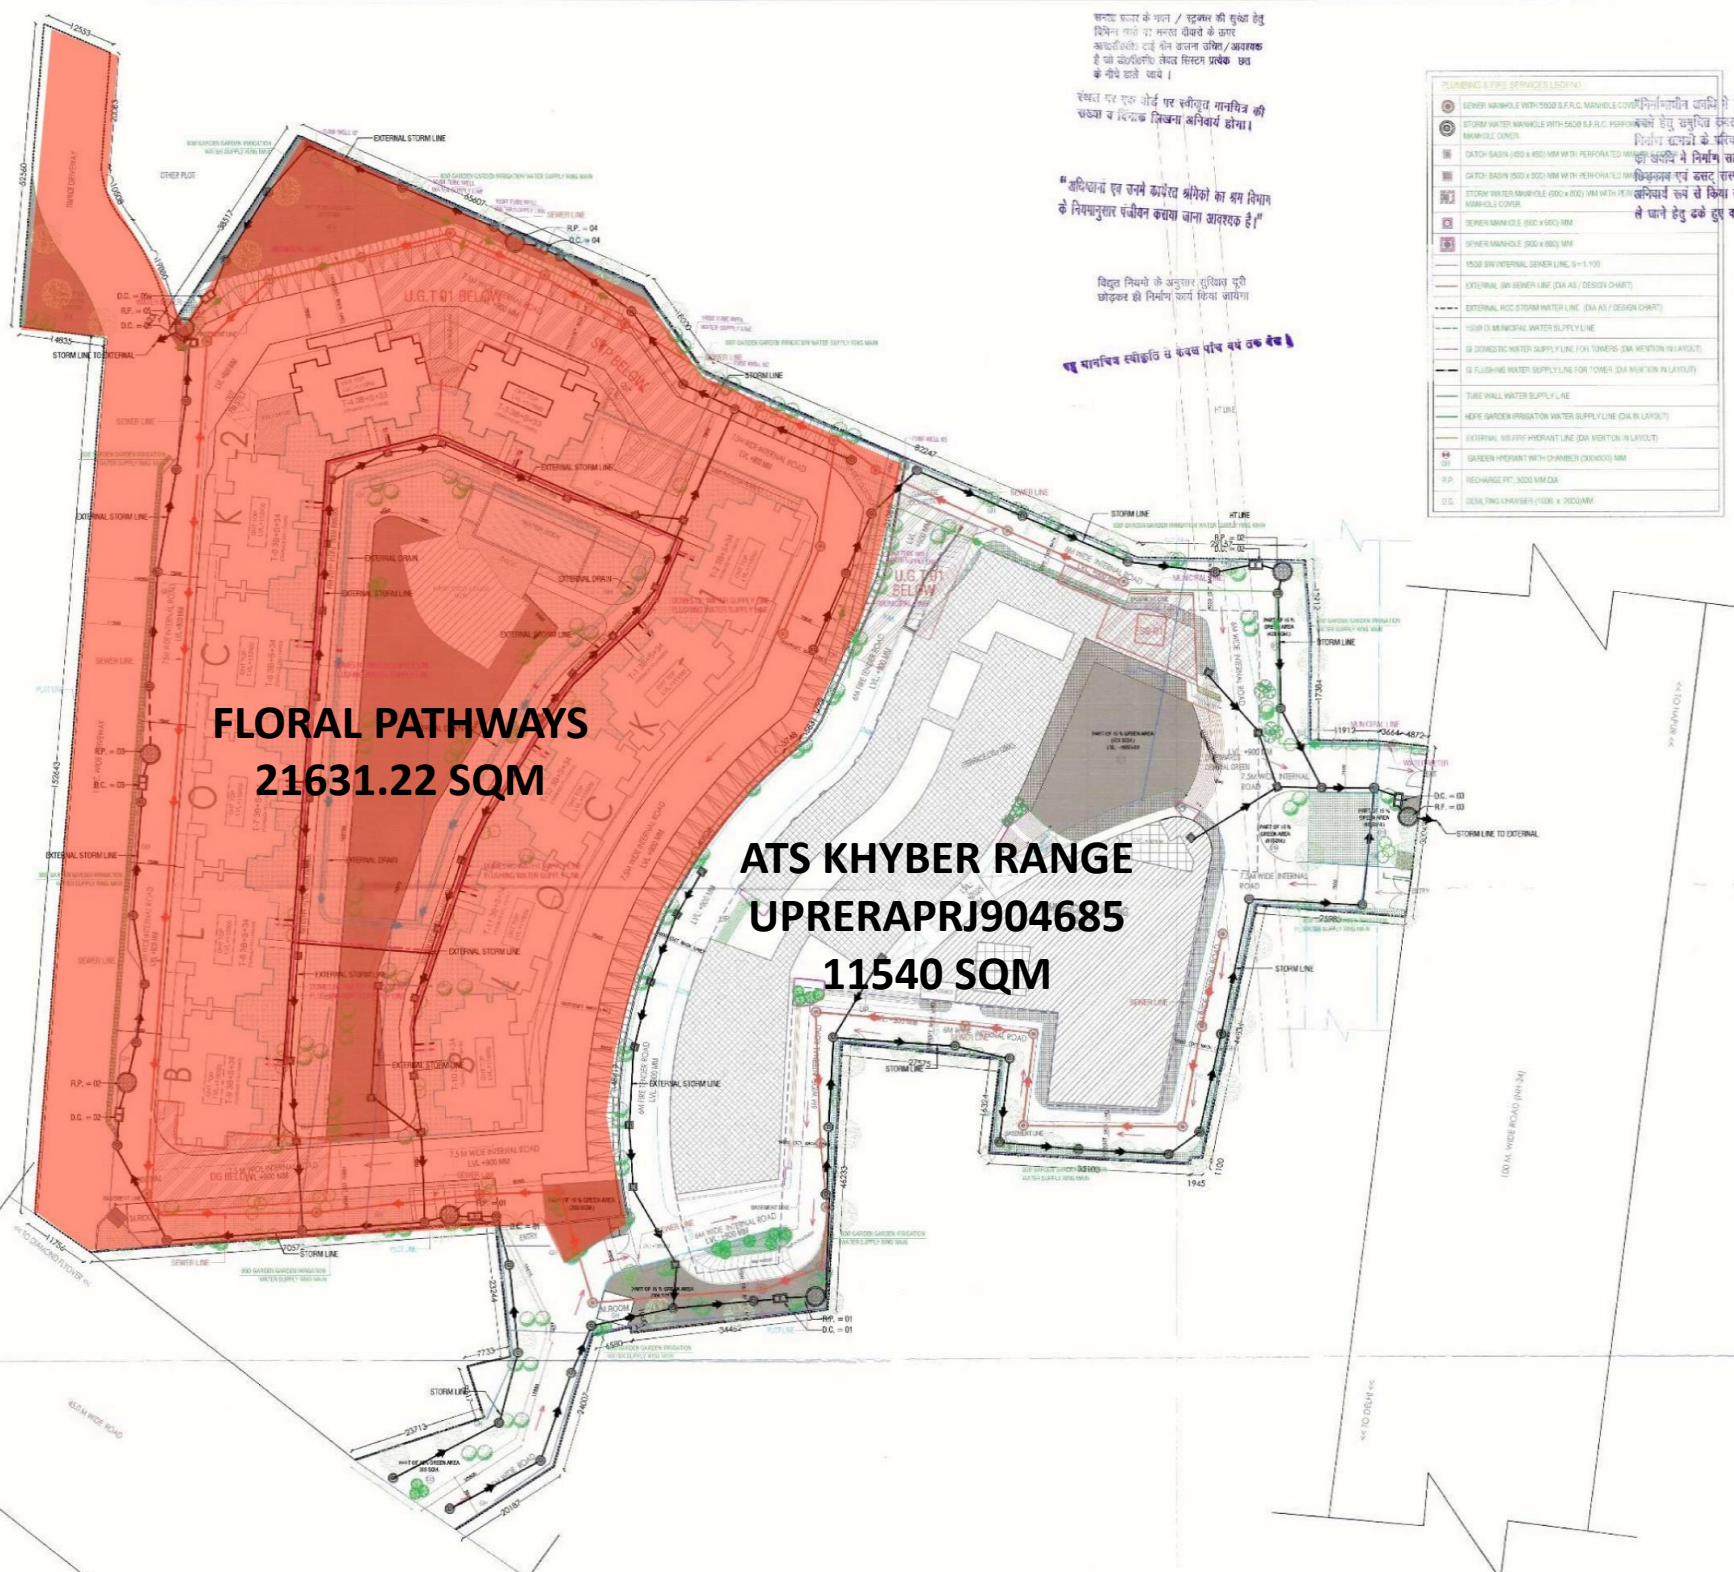



अधिकांश एन जने केपेसिबिलिटी का श्रम विभाग के नियमानुसार पंजीयन कराया जाना आवश्यक है।

विद्युत सिस्टम के अनुसार सुविधा पूर्ण होना ही निर्माण करने किमा जायगा।

एन मानचित्र स्वीकृति से केवल पांच बंध तक देना है।

PLUMBING & FIRE SERVICES LEGEND

- 1000 SW INTERNAL SEWER LINE, 9-1-100
- EXTERNAL SW SEWER LINE (DA AS / DESIGN CHART)
- EXTERNAL RCD STORM WATER LINE (DA AS / DESIGN CHART)
- 1000 DI MUNICIPAL WATER SUPPLY LINE
- DI DOMESTIC WATER SUPPLY LINE FOR TOWERS (DA MENTION IN LAYOUT)
- DI FLUSHING WATER SUPPLY LINE FOR TOWER (DA MENTION IN LAYOUT)
- TANK WALL WATER SUPPLY LINE
- HOPE GARDEN IRRIGATION WATER SUPPLY LINE (DA IN LAYOUT)
- EXTERNAL SW HYDRANT LINE (DA MENTION IN LAYOUT)
- GARDEN HYDRANT WITH CHAMBER (Ø600) MM
- R.P. RECHARGE PPT. 3000 MM DIA
- D.C. DEALING CHAMBER (1000 x 3000)MM



बसप विकास
सहायक विकास अधिकारी
सहायक विकास अधिकारी
सहायक विकास अधिकारी
सहायक विकास अधिकारी

सम्बन्धित सम्पत्ती किसी भी विवाद की स्थिति में मानचित्र की स्वीकृति स्वतः, निरस्त समझी जायेगी।

**FLORAL PATHWAYS
21631.22 SQM**

**ATS KHYBER RANGE
UPRERAPRJ904685
11540 SQM**

**FLORAL PATHWAYS PLOT AREA : 21631.22 SQM
ATS KHYBER RANGE PLOT AREA : 11540 SQM
TOTAL PLOT AREA : 33171.22 SQM**

MEP CONSULTANT
PARADISE CONSULTANTS
PLOT NO. 96, BASEMENT, NEAR LIVING STYLE MALL, JASOLA VIHAR NEW DELHI - 110025
LANDLINE +91-11-29943601, 26943216
E-mail: paradiseconsultants@gmail.com

SUBMISSION DRAWING



ARCHITECT'S SIGNATURE
For ATIS GRAND REALTORS PVT. LTD.
KARAN SINGH
COA/2012/55100

SHEET TITLE
MEP EXTERNAL SERVICES LAYOUT
(GROUP HOUSING & COMMERCIAL)

OWNER:
ATIS GRAND REALTORS PVT. LTD.
711/92 DEEPALI, NEHRU PLACE, NEW DELHI-110019

PROJECT:
PROPOSED GROUP HOUSING & COMMERCIAL DEVELOPMENT
Under Pradhan Mantri Awas Yojana (PMAY) Title On
KhasraNo-393,394,395,396,397,398,399,400,401,402,403,404,405,
407,408,409,2627,262