
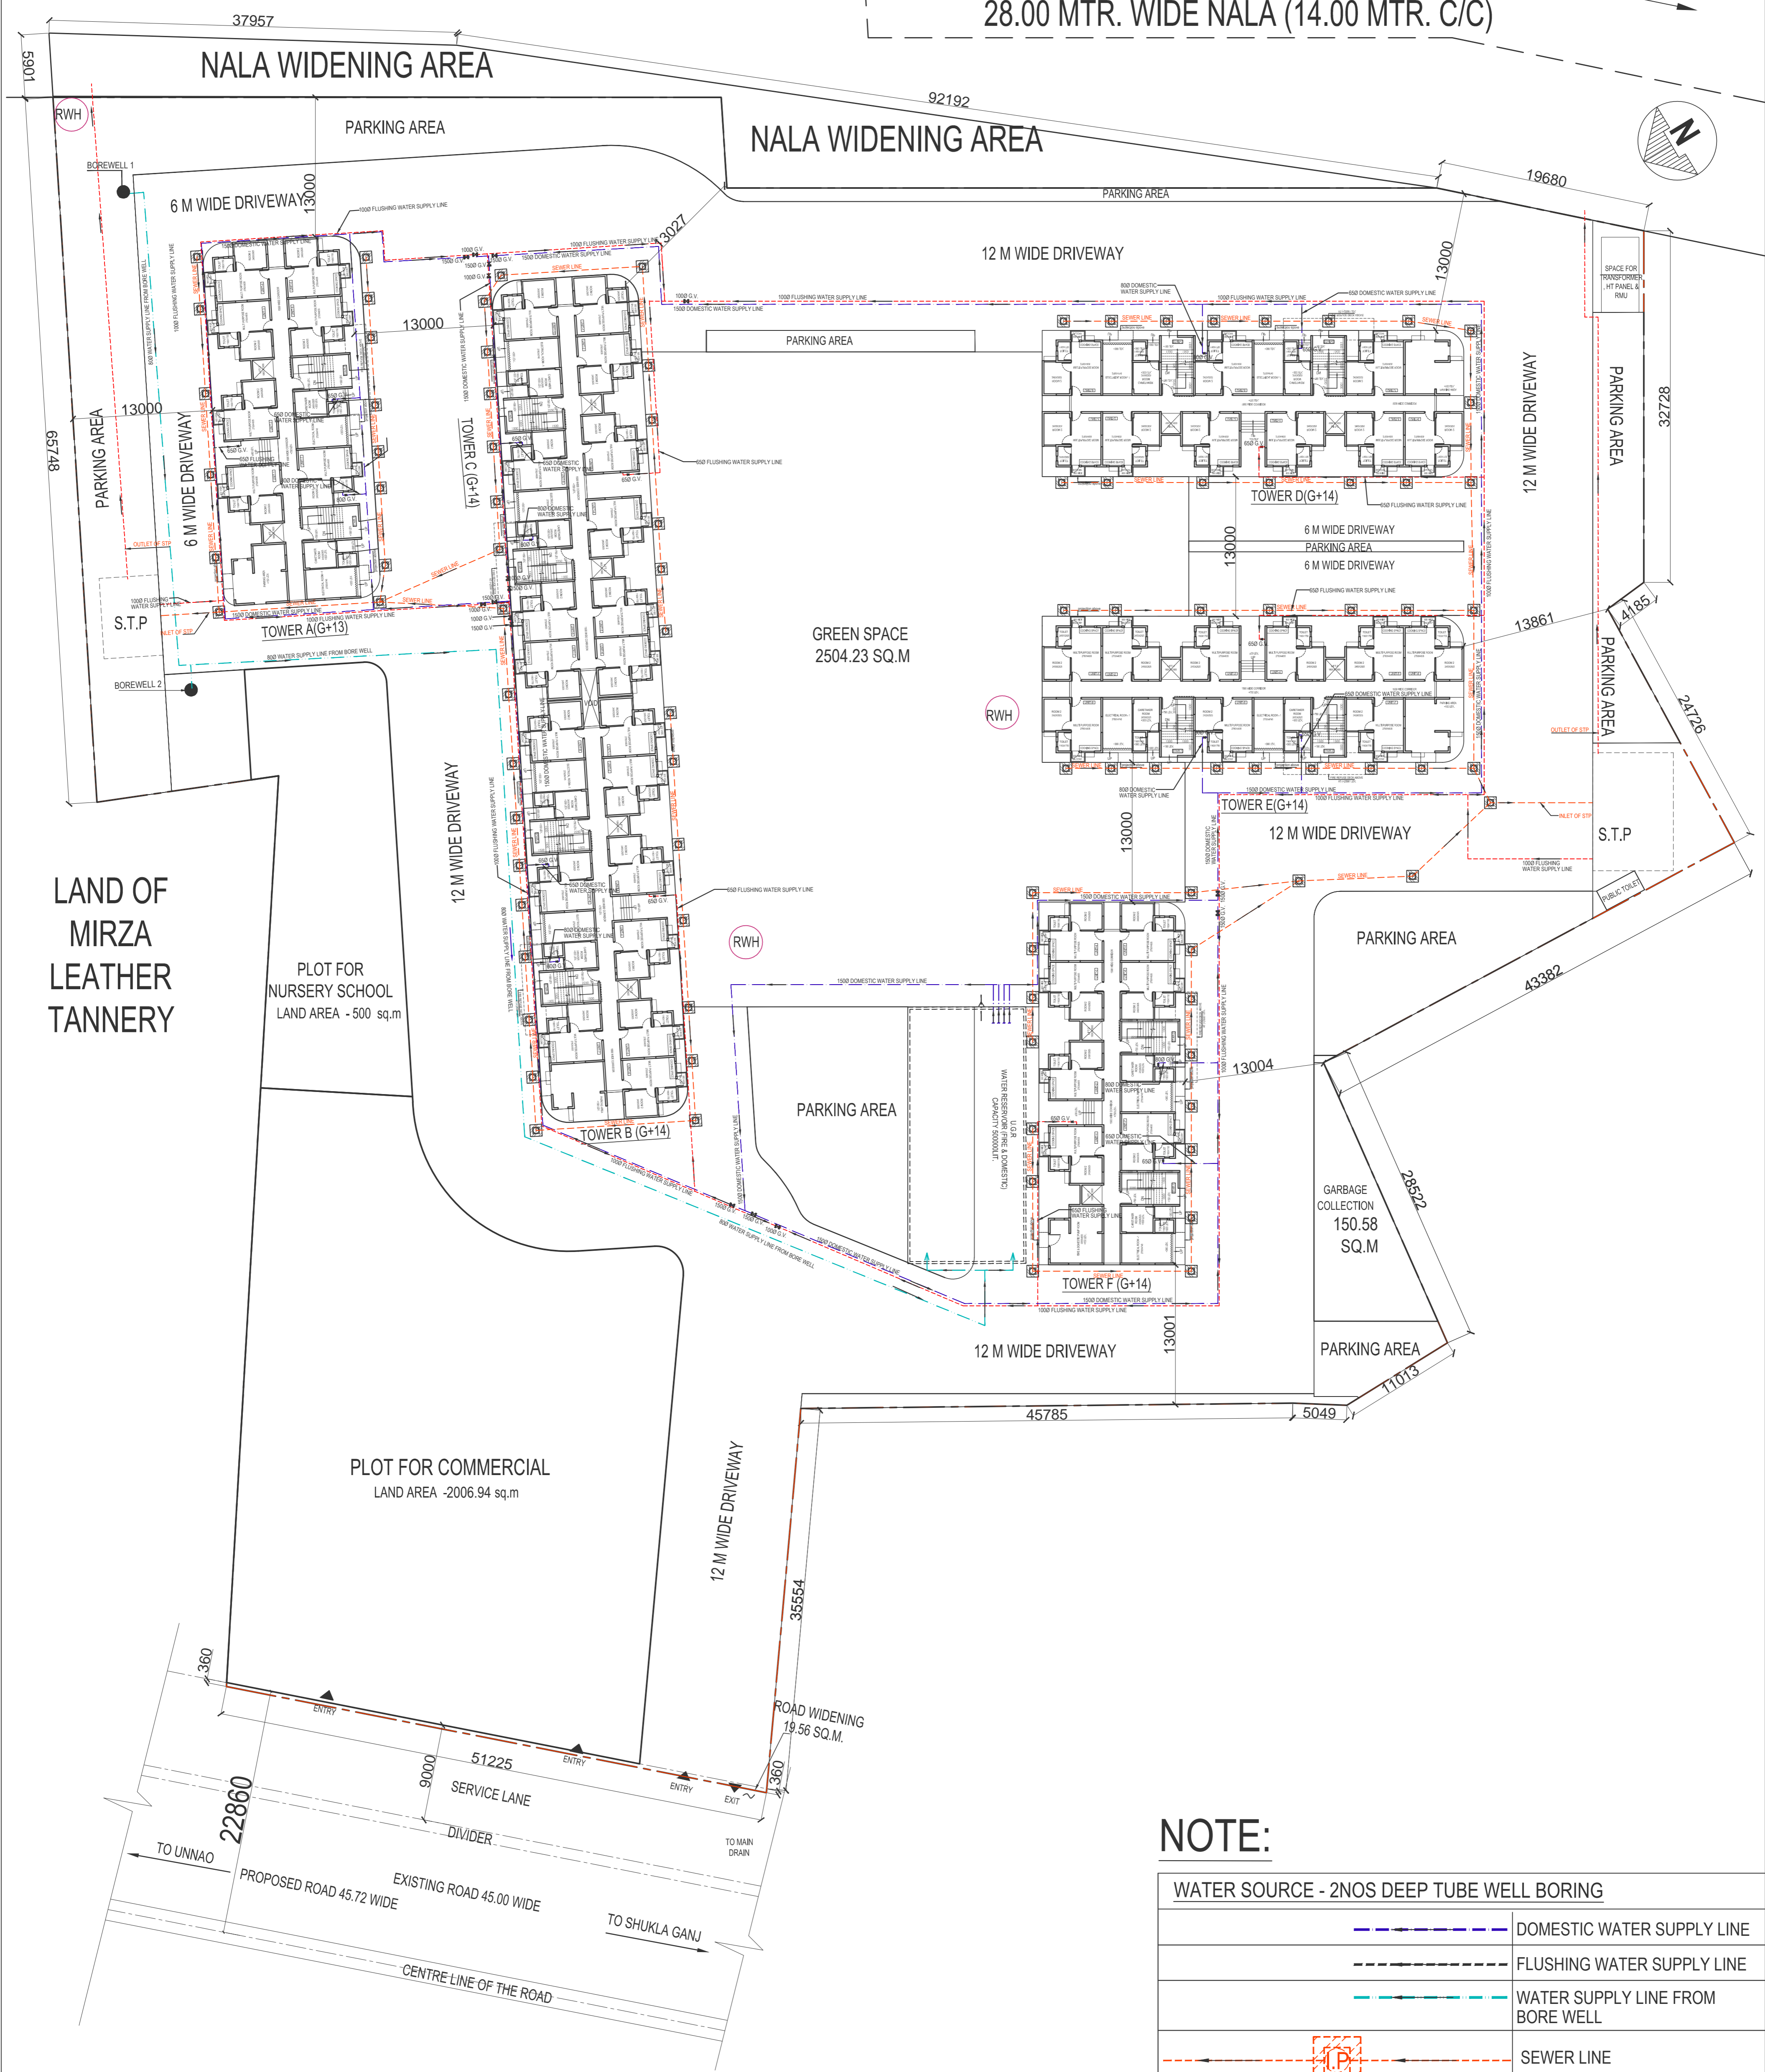


28.00 MTR. WIDE NALA (14.00 MTR. C/C)

28.00 MTR. WIDE NALA (14.00 MTR. C/C)

NALA WIDENING AREA

NALA WIDENING AREA

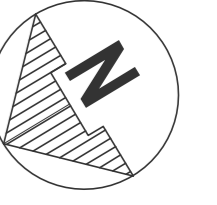

LAND OF
MIRZA
LEATHER
TANNERY

PLOT FOR
NURSERY SCHOOL
LAND AREA - 500 sq.m

PLOT FOR COMMERCIAL
LAND AREA - 2006.94 sq.m

GREEN SPACE
2504.23 SQ.M

GARBAGE
COLLECTION
150.58
SQ.M

NOTE:

WATER SOURCE - 2NOS DEEP TUBE WELL BORING	
	DOMESTIC WATER SUPPLY LINE
	FLUSHING WATER SUPPLY LINE
	WATER SUPPLY LINE FROM BORE WELL
	SEWER LINE