

THIS DRAWING IS THE PROPERTY OF THE DCPL AND SHALL NOT BE COPIED OR USED IN ANY MANNER WITHOUT PRIOR PERMISSION.

REVISIONS OF DRAWINGS	
DATE	DESCRIPTION

- GENERAL NOTES**
1. ALL DIMENSIONS ARE IN MM UNLESS OTHERWISE SPECIFIED
 2. ALL ARCHITECTURE & STRUCTURE DRAWINGS TO BE READ TOGETHER ALONG WITH ALL SERVICE DETAIL DRAWING
 3. ALL DIMENSION MUST BE CHECKED ON SITE & WITH OTHER DRAWING BEFORE EXECUTION
 4. DRAWING NOT TO BE SCALED, ONLY MENTIONED DIMENSION TO BE FOLLOWED
 5. ANY DISCREPANCY, IF FOUND IN DRAWING OR ON SITE THE SAME WILL BE INFORMED TO CONSULTANTS OR ENGINEER IN CHARGE FOR PROPER CLARIFICATION.

PLANNING AREA STATEMENT [in sqm]	
PARTICULARS	
TOTAL LAND AREA	68476.00
AREA UNDER FUTURE DEVELOPMENT	1139.31
NET LAND AREA	67336.69

LEGENDS



PROJECT DETAILS

CLIENT
 VRINDA HOUSING PVT. LTD.
DIRECTOR
 SHRI RAGHAV AGRAWAL

ARCHITECT CONSULTANT
DERA Consultants Pvt. Ltd.
 30B, GEETA ENCLAVE, KRISHNA NAGAR, MATHURA 281004
 Tel : +91-890871954, Email : office@dera-go.in

Ar. Mayank Garg
 COA No : CA/2009/45618
 ITP No : 2016-1836187
 (Signatory with Stamp)


MEP CONSULTANT
VK Consultants & Contractors
 Plot No.-4, Hanumant Nagar, Tairohi Bazar, Indira Nagar, Lucknow-226036.
 Mobile: +91-8765013893
 Email: vkcc.2018@gmail.com

PROJECT TITLE
 PROPOSED LAYOUT PLAN FOR SHRI VRINDA ENCLAVE RESIDENTIAL COLONY ON KHASRA NO -249, 248, 247,246,245,266, 267,268, 259,271,260,290AT MAUZA -CHHARORA& ALEHPUR, VRINDAVAN, TEH.& DIST. - MATHURA.

DRAWING TITLE
 EXTERNAL SEWER LINE LAYOUT

DRAWING PURPOSE
 FOR GFC

NOT TO SCALE	REVISION	DATE OF ISSUE
		13/03/2022
DWG NO. - VPH/ARHC/VRINDAVAN/SER_04	SHEET NO. - 3/3	CHECKED BY - ABHISEK
SHEET SIZE - A2	DRAWN BY	

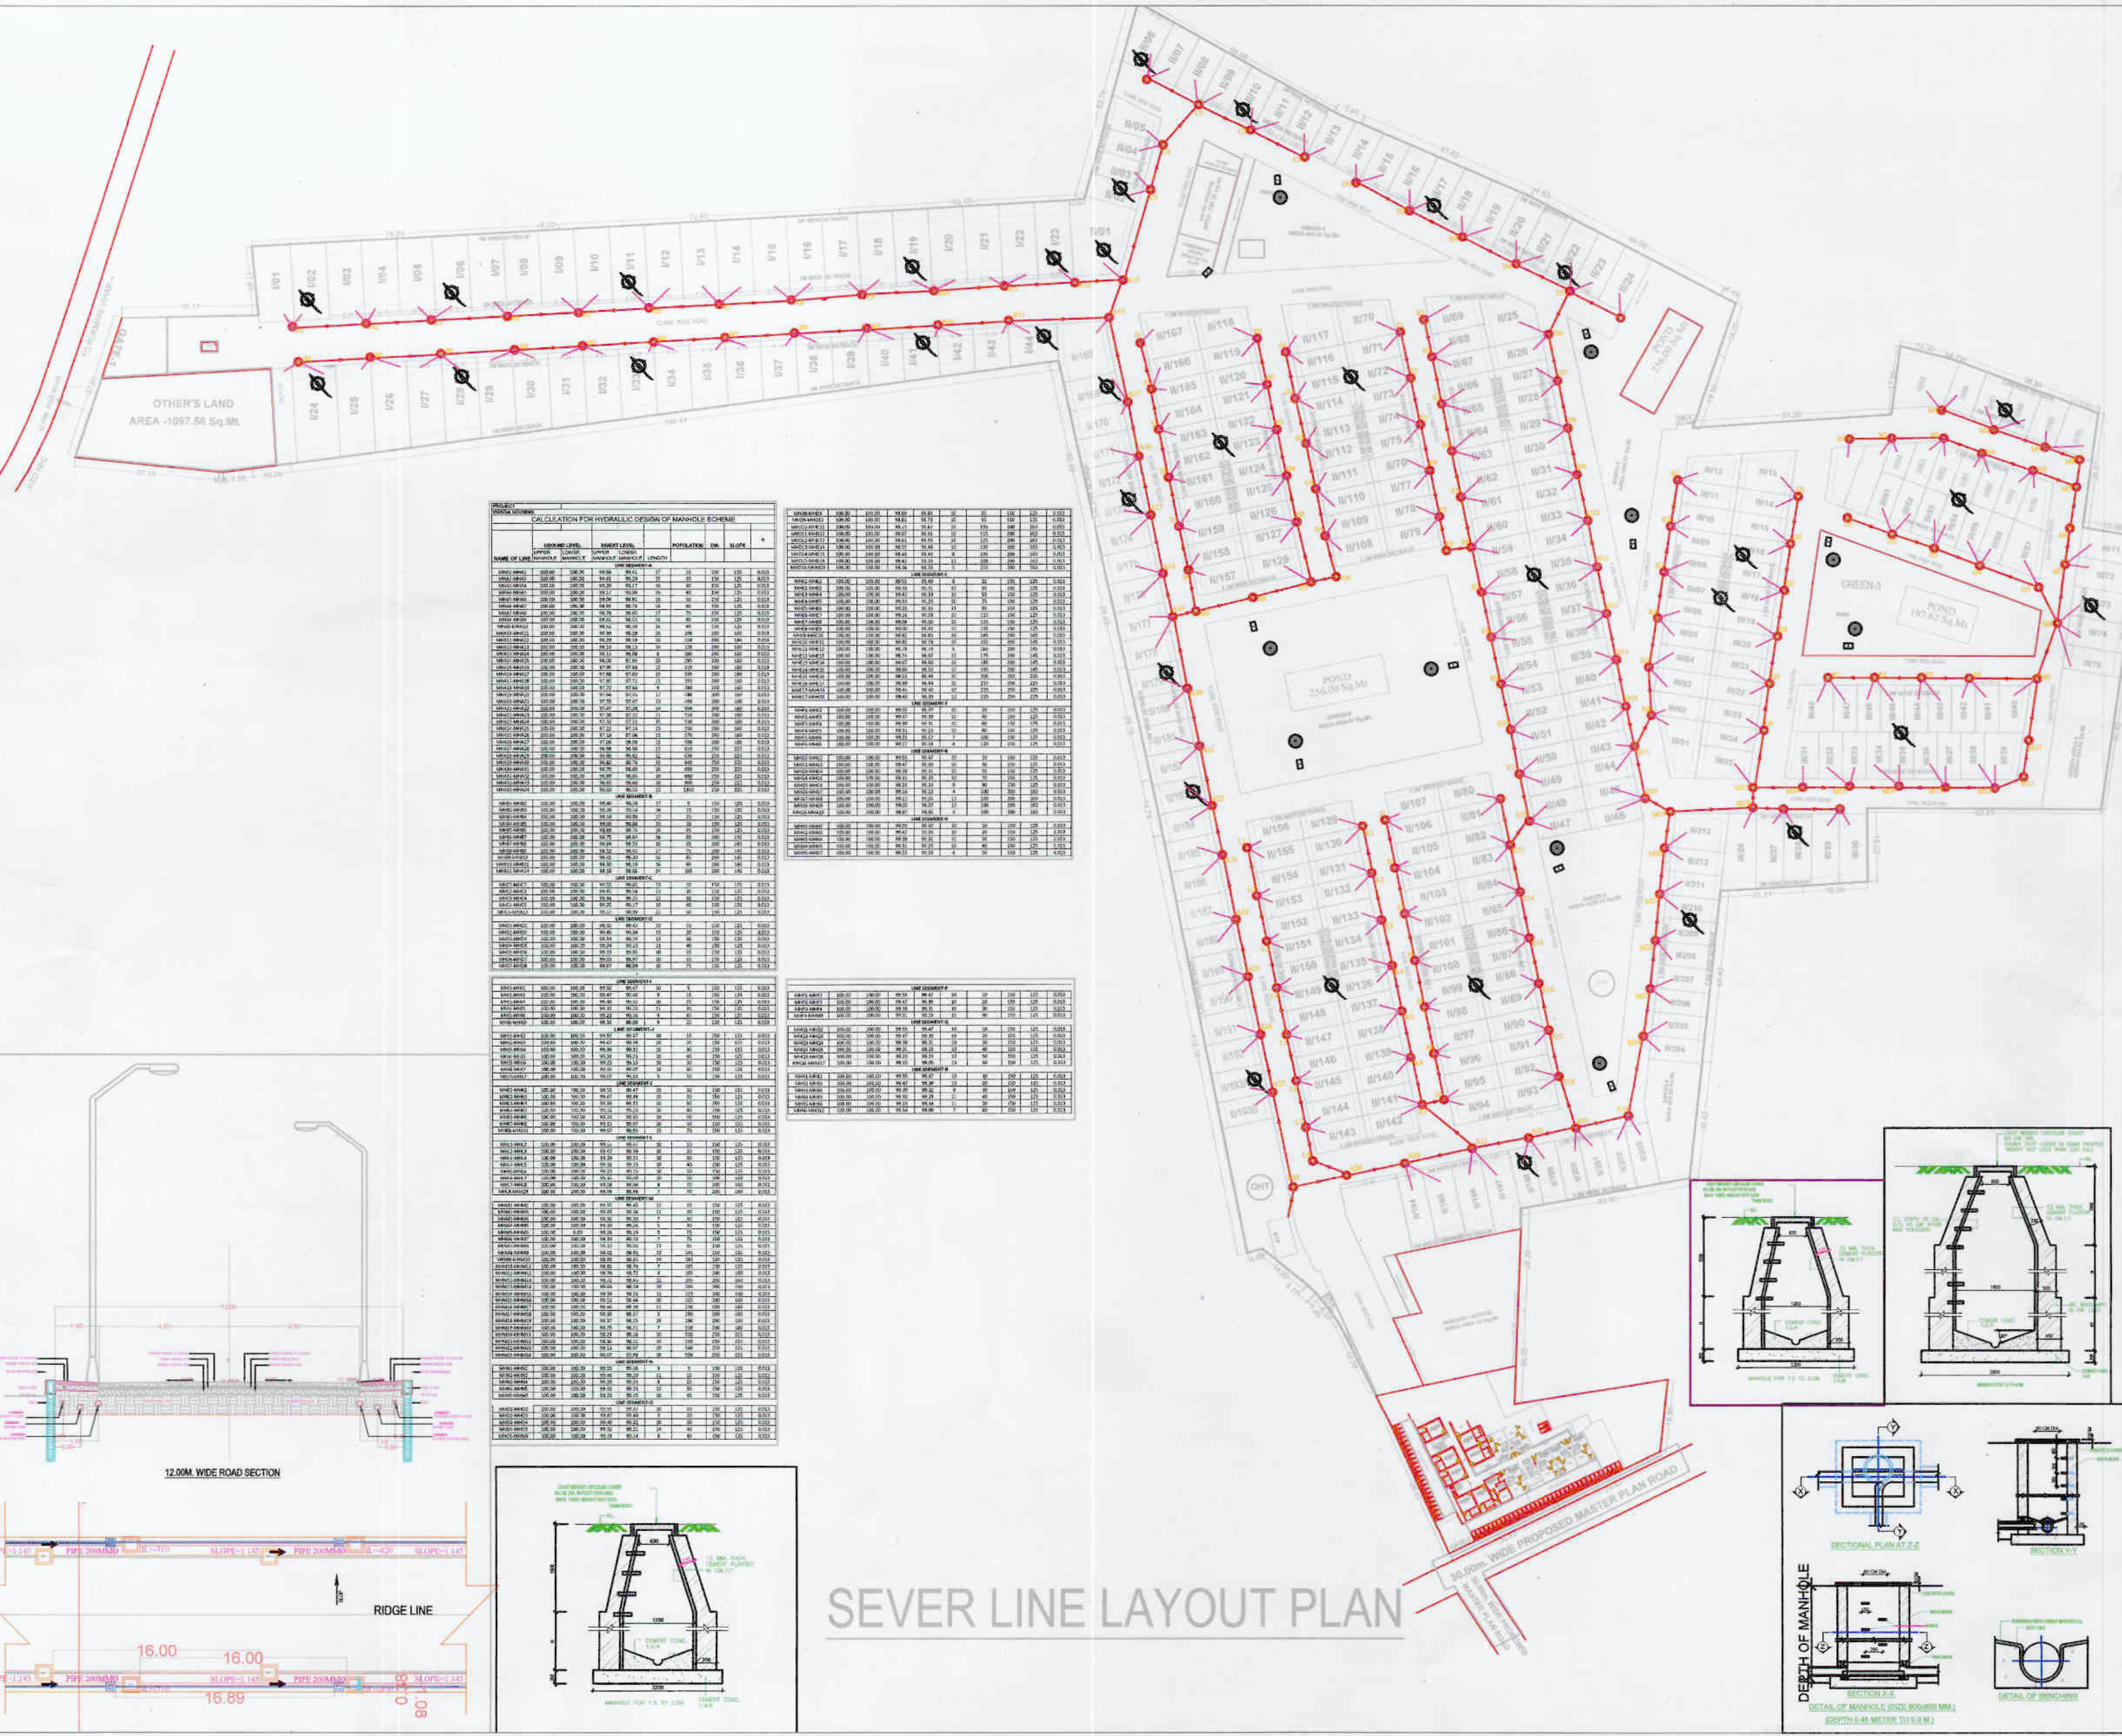


